


SURVEY OF THE SW-SE 1/4, NW-SE 1/4, & SW-NE 1/4, SEC. 12, T. 35 N., R. 7 E., TOWN OF KING, LINCOLN COUNTY, WI.

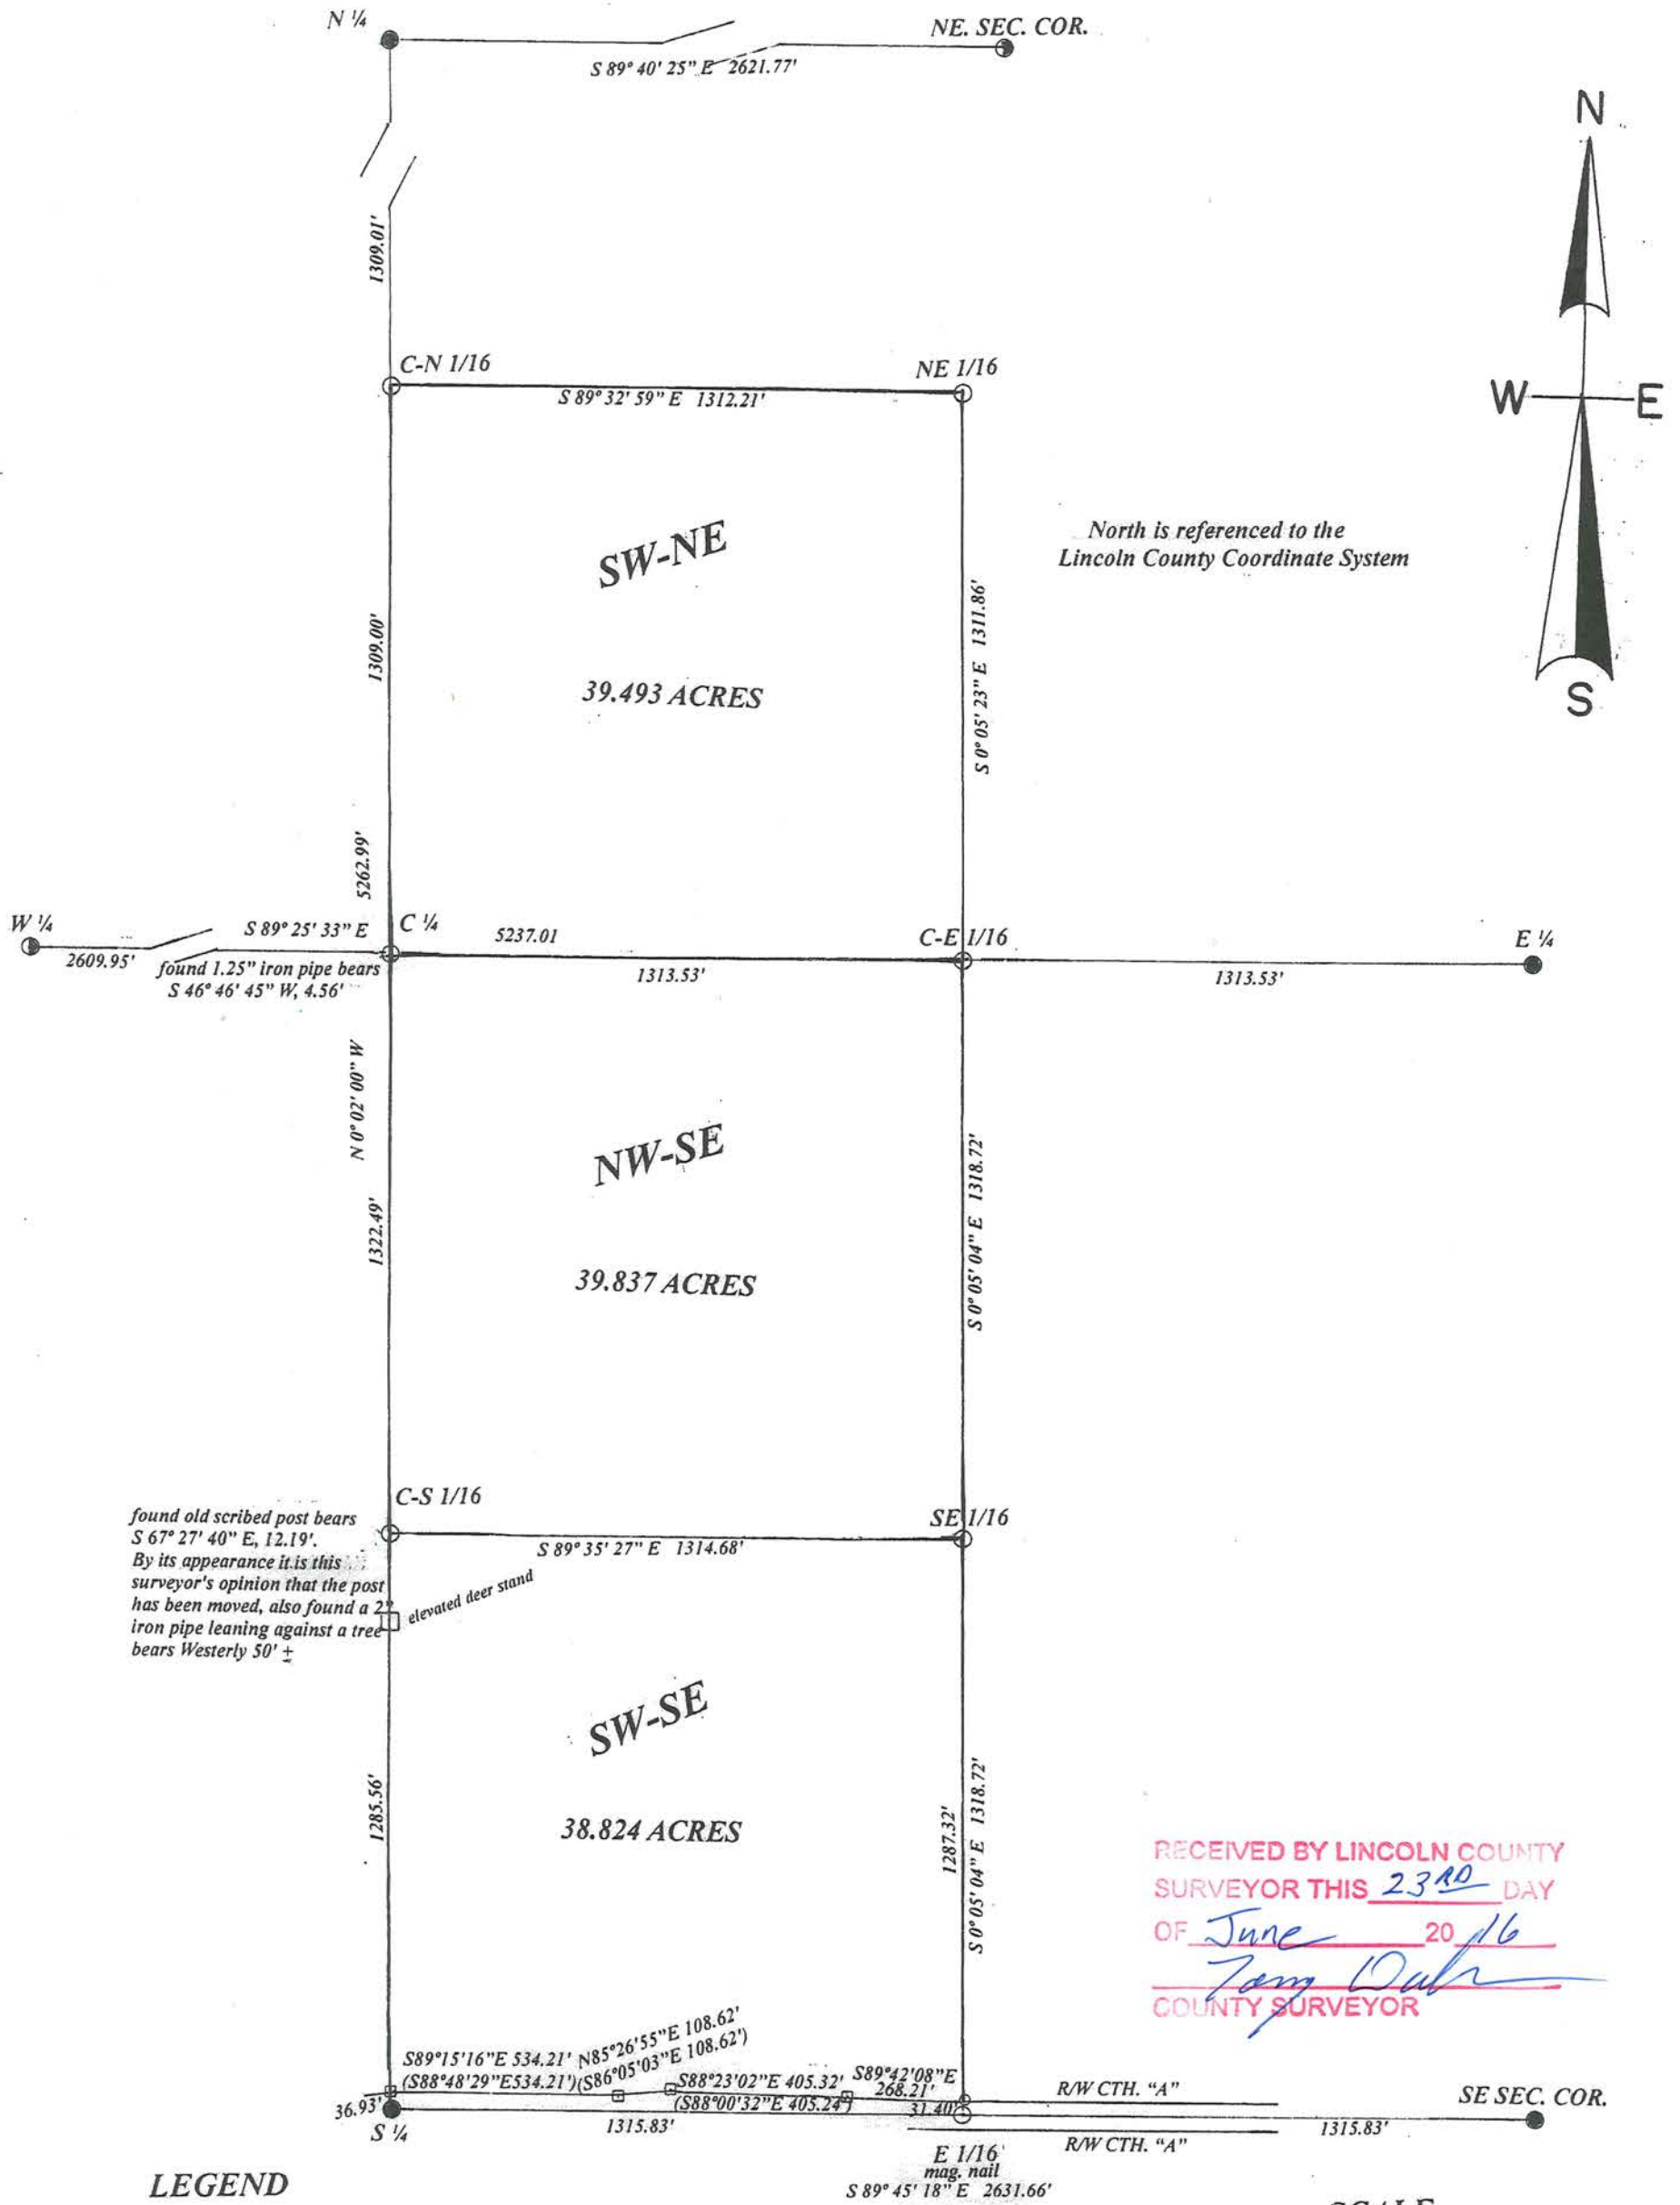

RECEIVED BY LINCOLN COUNTY
SURVEYOR THIS 23RD DAY
OF June 20 16
Tom Dube
COUNTY SURVEYOR

LEGEND


- SUBDIVISIONAL MONUMENT OF RECORD
see U.S.P.L.S. sheets
- SUBDIVISIONAL MONUMENT SET
2" iron pipe unless noted
- ⊙ SUBDIVISIONAL POSITION
per Lincoln County Coordinates
- ⊙ SET 1" IRON PIPE
- R/W POST FOUND
w 3/4" iron rod
- (0.00') BEARING & DISTANCE OF RECORD
- ELEVATED DEER STAND
NOT TO SCALE

I, Todd Loftus, Professional Land Surveyor, hereby certify, that I have surveyed the property shown hereon. That this map represents an accurate survey of said property to the best of my knowledge & belief. That I have performed this survey by order of James Thorpe and that I have complied with the applicable requirements of the Wisconsin Administrative Code A.E.7.

DATE April 25, 2016
SIGNED Todd Loftus

5577A

SCALE
1" = 400'

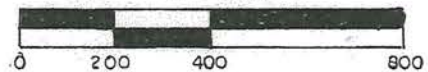

Survey for James Thorpe
Stoughton, WI.

LOFTUS SURVEYING
860 BALSAM STREET
RHINELANDER, WI. 54501
TEL/FAX 715-369-1142
hodag28@hotmail.com

1917B7