

HARRISON LAKES PRESERVE, SUBDIVISION

LOT 18

LOCATED IN THE SE 1/4 - SE 1/4, SECTION 9
T34N, R08E, TOWN OF HARRISON,
LINCOLN COUNTY, WISCONSIN

I, Lester J. Schmit, Professional Land Surveyor S-1192 hereby certify that I have located and marked the iron pipe monument corners of Lot 18 per the Plat of HARRISON LAKES PRESERVE; that I have brushed, marked and flagged the lateral boundaries thereof; that I have done this work by order of Christiane and David Schwartz, owners of said Lot 18; and that this work is accurate and correct to the best of my knowledge and belief.



Lester J. Schmit R.L.S. S-1192
Professional Land Surveyor
Dated this 4th day of August 2016




BEARINGS REF. TO THE WEST LINE OF SECTION 10, T34N, R8E
ASSUMED TO BEAR N00°32'35"E

SCALE: 1"=100'



LEGEND

- FOUND 1" IRON PIPE
- ⊙ FOUND 2" IRON PIPE

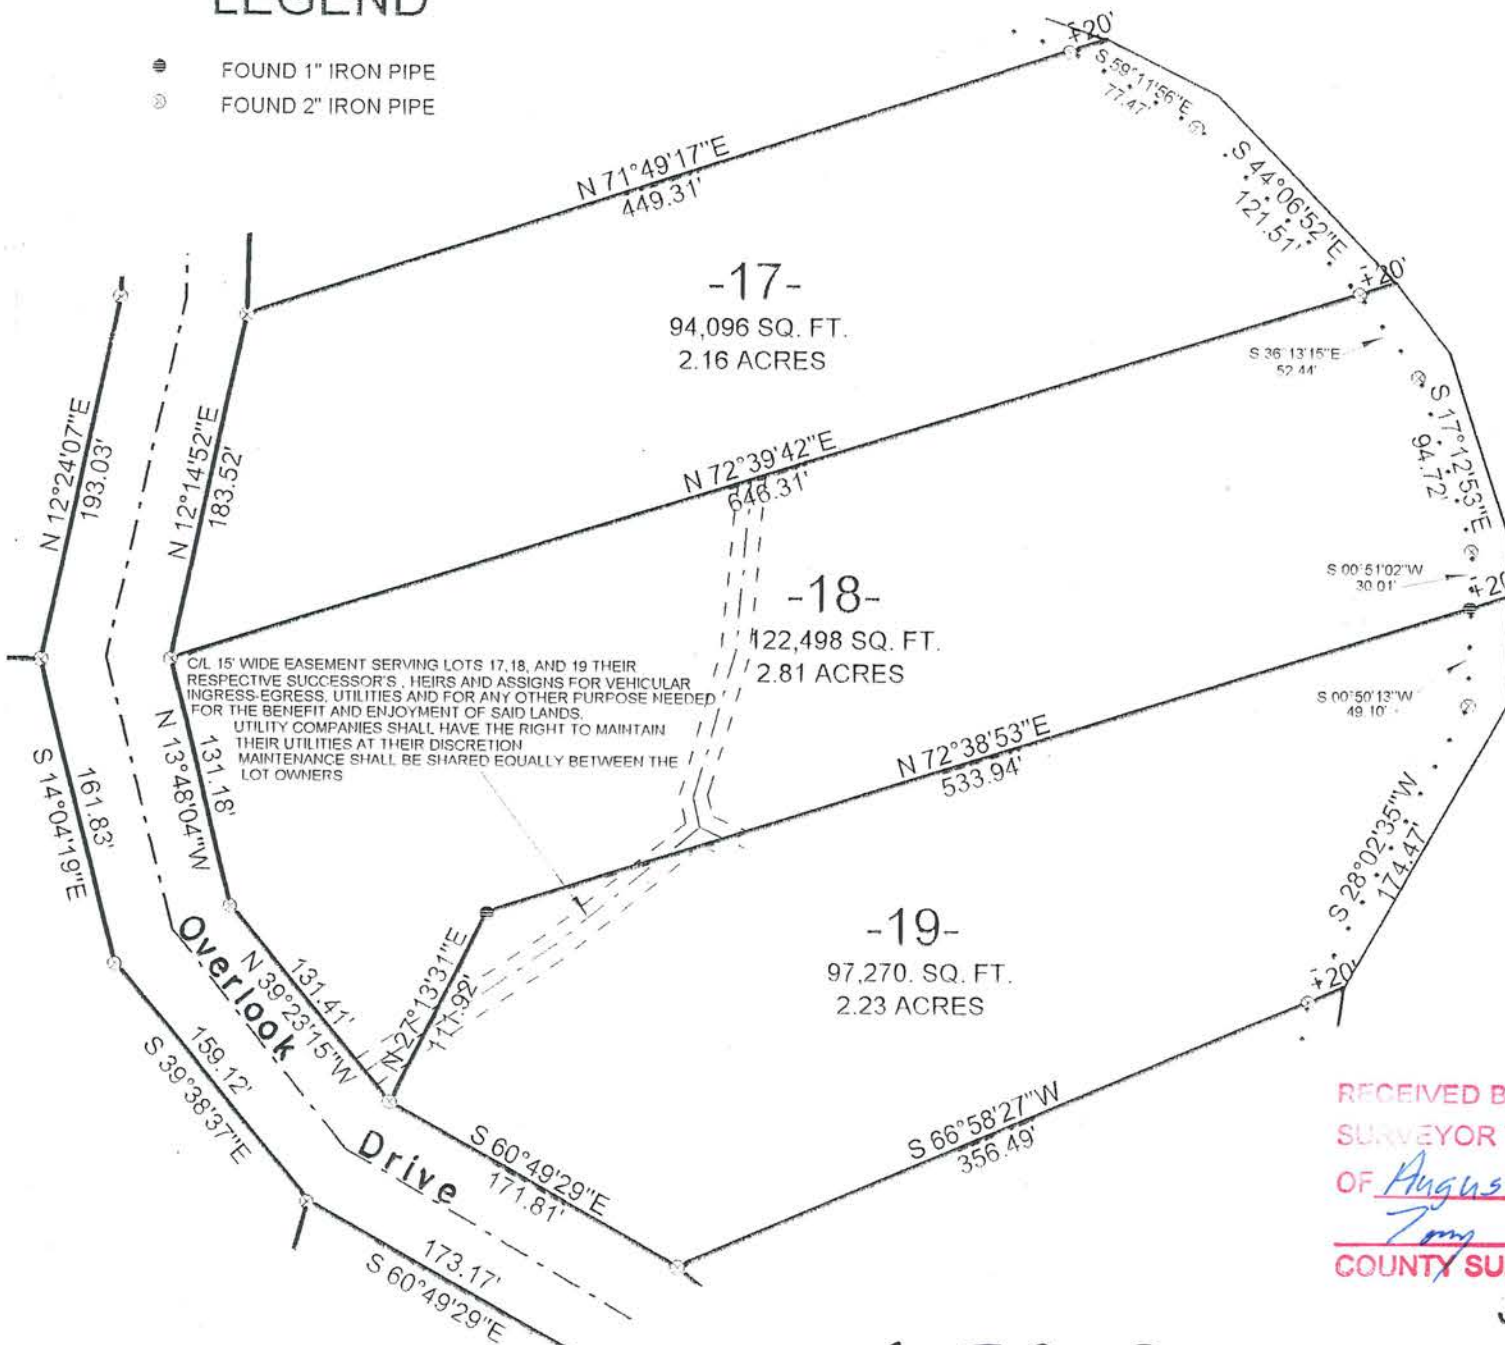

RECEIVED BY LINCOLN COUNTY
SURVEYOR THIS 17TH DAY
OF August 20 16
Zony Oak
COUNTY SURVEYOR

Job No. 1478

S 591 B