


PLAT OF SURVEY

PART OF THE WEST 1/2 OF THE NE 1/4 OF SECTION 33, TOWNSHIP 32 NORTH,
RANGE 8 EAST, TOWN OF SCHLEY, LINCOLN COUNTY, WISCONSIN.

NORTH 1/4 CORNER
SECTION 33-32-8 EAST
IRON PIPE LOCATION
FOUND PER COUNTY RECORDS

NORTHEAST CORNER
SECTION 33-32-8 EAST
BERNSTEN MONUMENT LOCATION
FOUND PER COUNTY RECORDS

NORTH LINE OF NE1/4

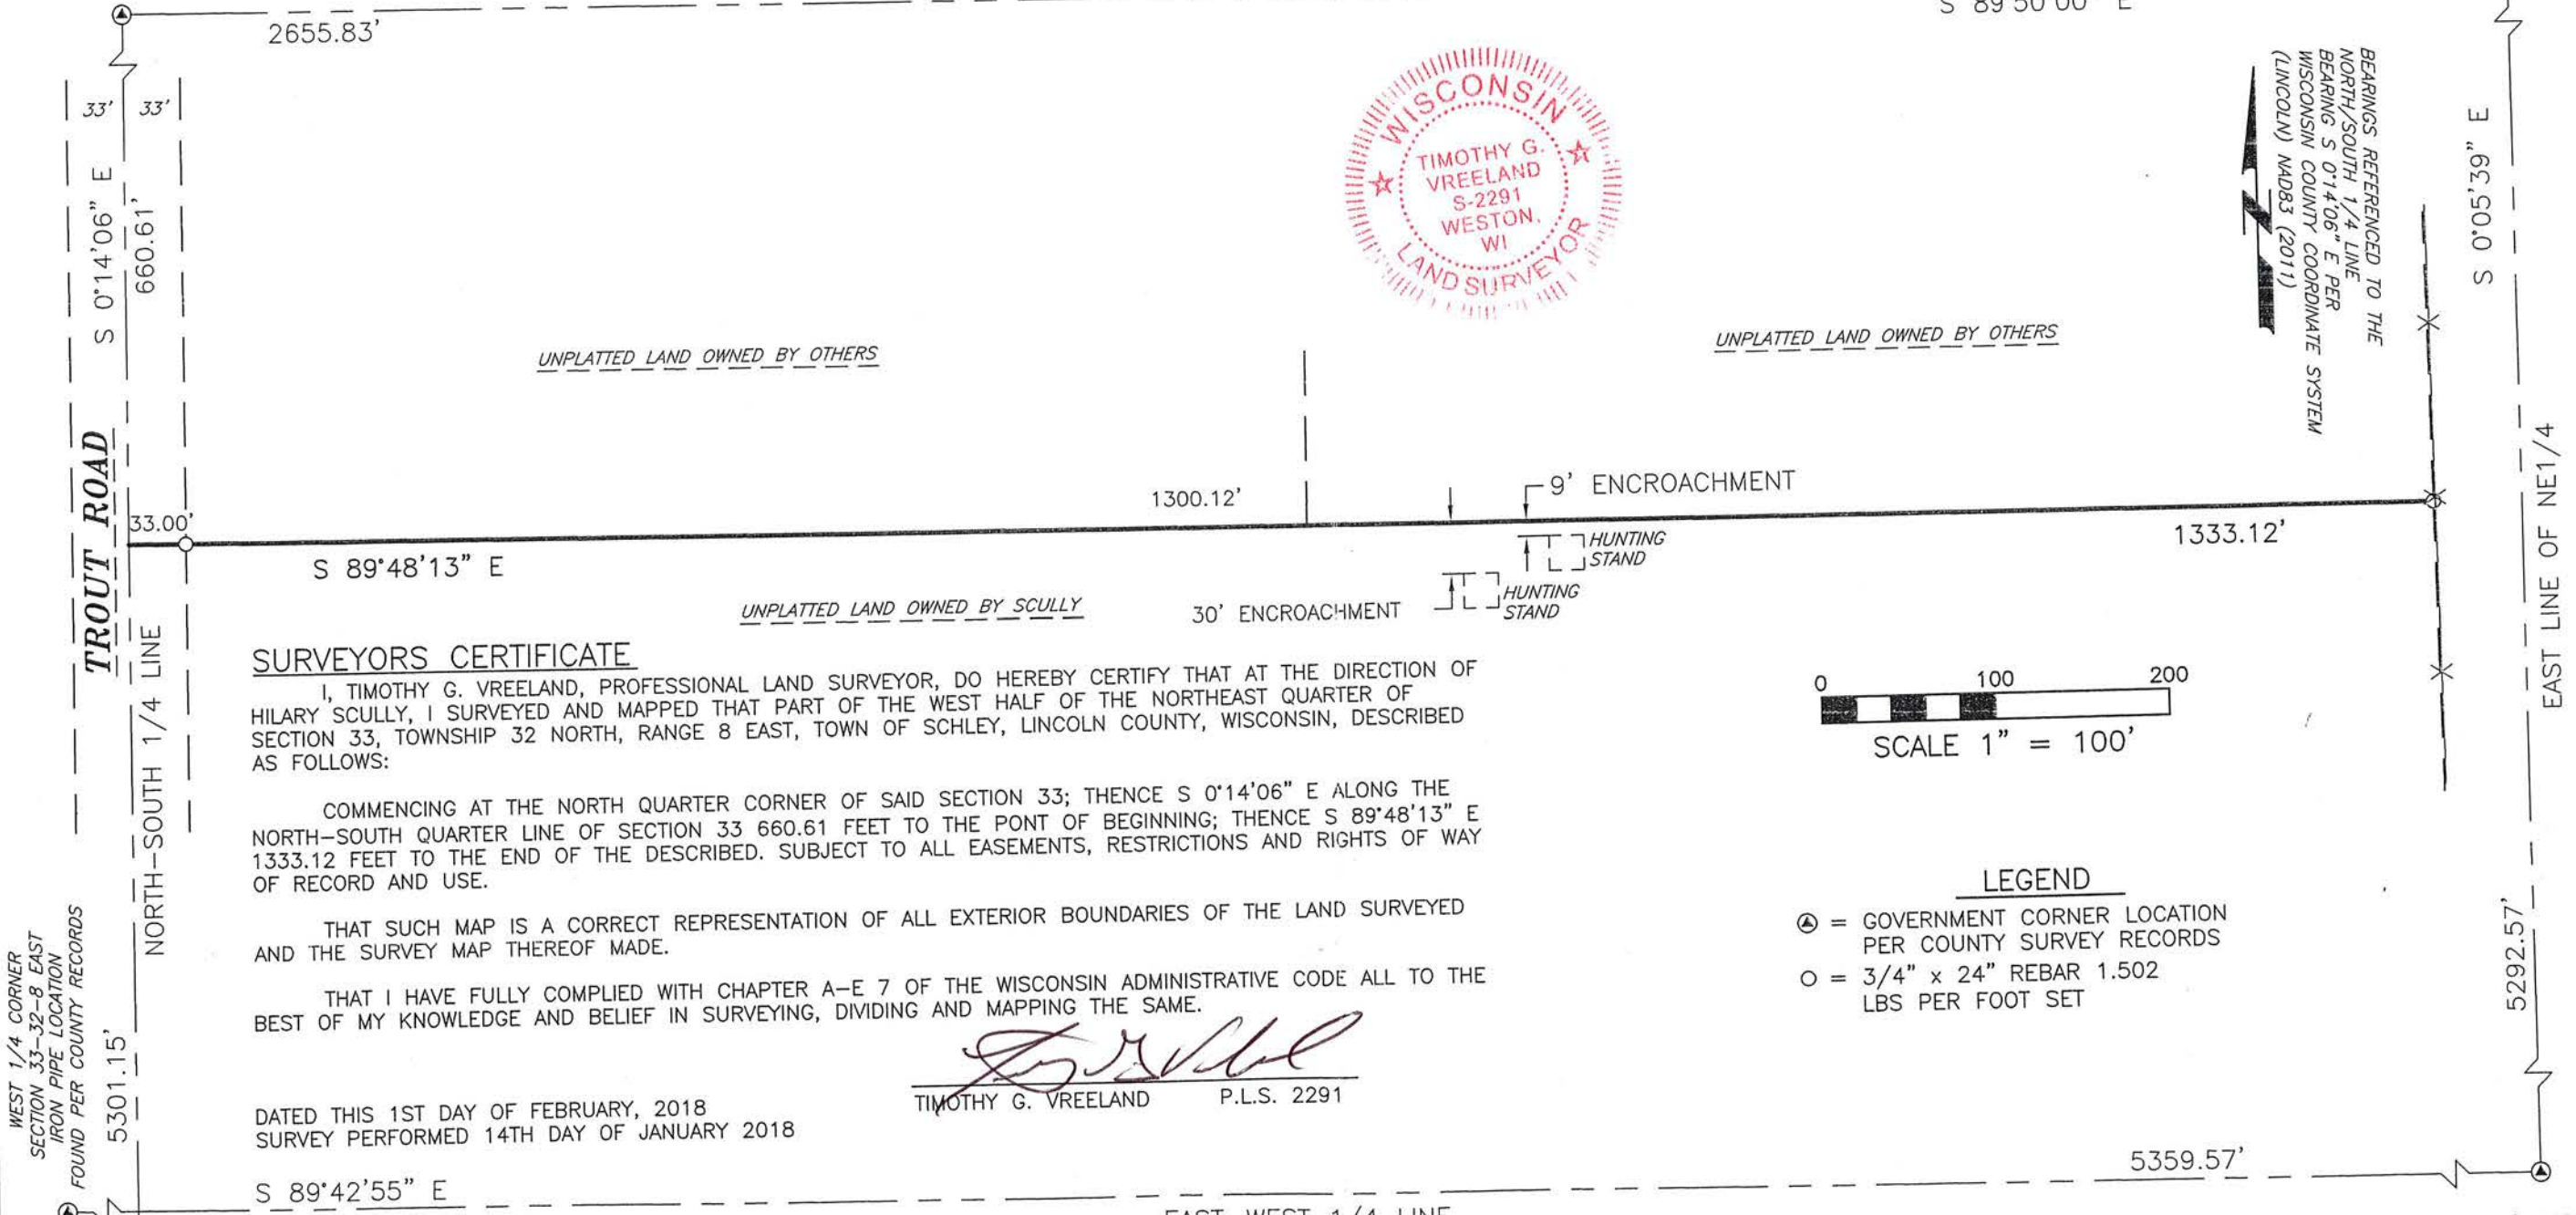

UNPLATTED LAND OWNED BY OTHERS

UNPLATTED LAND OWNED BY OTHERS

UNPLATTED LAND OWNED BY SCULLY

SURVEYORS CERTIFICATE

I, TIMOTHY G. VREELAND, PROFESSIONAL LAND SURVEYOR, DO HEREBY CERTIFY THAT AT THE DIRECTION OF HILARY SCULLY, I SURVEYED AND MAPPED THAT PART OF THE WEST HALF OF THE NORTHEAST QUARTER OF SECTION 33, TOWNSHIP 32 NORTH, RANGE 8 EAST, TOWN OF SCHLEY, LINCOLN COUNTY, WISCONSIN, DESCRIBED AS FOLLOWS:


COMMENCING AT THE NORTH QUARTER CORNER OF SAID SECTION 33; THENCE S 0°14'06" E ALONG THE NORTH-SOUTH QUARTER LINE OF SECTION 33 660.61 FEET TO THE POINT OF BEGINNING; THENCE S 89°48'13" E 1333.12 FEET TO THE END OF THE DESCRIBED. SUBJECT TO ALL EASEMENTS, RESTRICTIONS AND RIGHTS OF WAY OF RECORD AND USE.

THAT SUCH MAP IS A CORRECT REPRESENTATION OF ALL EXTERIOR BOUNDARIES OF THE LAND SURVEYED AND THE SURVEY MAP THEREOF MADE.

THAT I HAVE FULLY COMPLIED WITH CHAPTER A-E 7 OF THE WISCONSIN ADMINISTRATIVE CODE ALL TO THE BEST OF MY KNOWLEDGE AND BELIEF IN SURVEYING, DIVIDING AND MAPPING THE SAME.

[Signature]
TIMOTHY G. VREELAND P.L.S. 2291

DATED THIS 1ST DAY OF FEBRUARY, 2018
SURVEY PERFORMED 14TH DAY OF JANUARY 2018

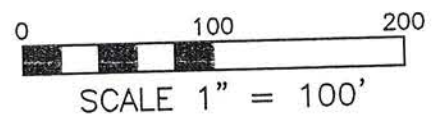

LEGEND

- ⊙ = GOVERNMENT CORNER LOCATION PER COUNTY SURVEY RECORDS
- = 3/4" x 24" REBAR 1.502 LBS PER FOOT SET

WEST 1/4 CORNER
SECTION 33-32-8 EAST
IRON PIPE LOCATION
FOUND PER COUNTY RECORDS

SOUTH 1/4 CORNER
SECTION 33-32-8 EAST
BERNSTEN MONUMENT LOCATION
FOUND PER COUNTY RECORDS

EAST 1/4 CORNER
SECTION 33-32-8 EAST
6" x 6" STONE MONUMENT LOCATION
FOUND PER COUNTY RECORDS

VREELAND ASSOCIATES, INC. 6103 DAWN STREET WESTON, WI. 54476 PH (715) 241-0947 OR TOLL FREE (866) 693-3979 FAX (715) 241-9826 tim@vreelandassociates.us	PREPARED FOR: HILARY SCULLY
	FILE #: S-30-19 SCHULLY DRAFTED BY: TIMOTHY G. VREELAND DRAWN BY: DUSTIN M. VREELAND

RECEIVED BY LINCOLN COUNTY
SURVEYOR THIS 17TH DAY
OF June 20 19
[Signature]
COUNTY SURVEYOR

S693B