


LEGEND

- 1/2" IRON PIPE, SET THIS SURVEY
- 1" IRON PIPE, SET THIS SURVEY
- 1" IRON PIPE, FOUND IN PLACE

SOLAR BEARINGS

N

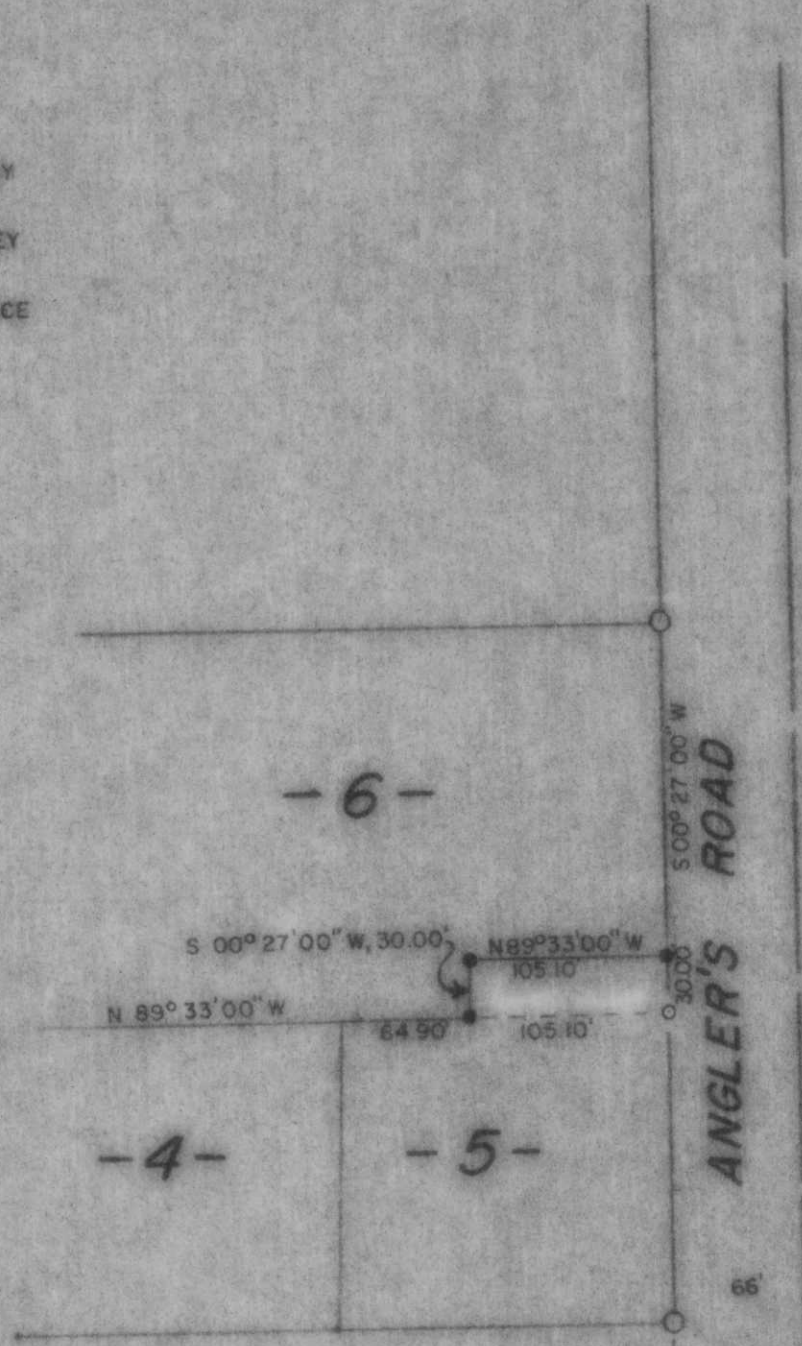

Part of  
**SUNSET BEACH  
 SUBD.**

IN  
**GOV'T LOT 1  
 SECTION 33  
 T. 35 N., R. 7 E.**

**TOWN OF KING  
 LINCOLN CO.  
 WISCONSIN**

**2/15**

RECEIVED AT LINCOLN COUNTY  
 COURTHOUSE THIS 20<sup>th</sup> DAY  
 OF October 19 80.  
 TAX DESCRIPTION OFFICE

<b>TIMBERLAND SURVEYORS, INC.</b> TOMAHAWK WIS.	
SURVEY FOR	
Town & Country Realty 223 W. Wisconsin Ave. Tomahawk, Wis. 54487	
DATE 17 SEPT 79	OWN. BY M.D.W. SCALE 1" = 50'
REVISED	BY
REVISED	BY
DWG NO <b>339</b>	

