
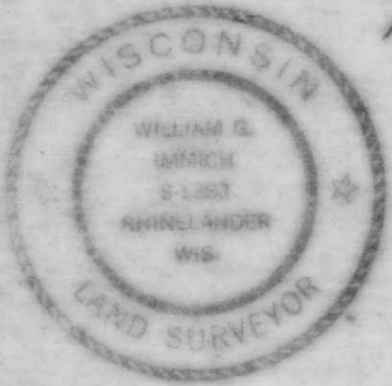


18 X 18 ADJUSTED BY NO. 15000 CLEARPRINT

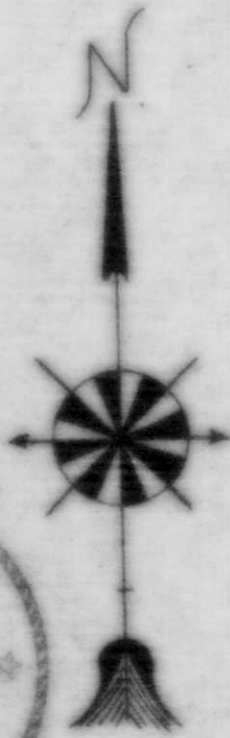

25 30
36 31

SECTION CORNER
FOUND GRANITE MONUMENT
S. MAPLE 10" S40°W 52.8'
CEDAR 10" S14°E 45.2'
B. ASH 10" N10°W 45.15'

LINCOLN

N 0°47' 25" E

1/16th CORNER
SET 2" BRASS CAPPED IRON PIPE
B. ASH 8" N17°W 17.50'
HEMLOCK 10" N84°W 5.00'

SECTION 36

SECTION 31
COUNTY

SURVEYORS CERTIFICATE

I HEREBY CERTIFY, That I have surveyed this line under the direction of the Lincoln County Forestry Department, and this map is a true and correct representation of the lands surveyed to the best of my belief and knowledge.

William Immich January 25, 1985
William Immich date

36 31 1/4 CORNER
SET 2" BRASS CAPPED IRON PIPE
B. ASH 10" S33°W 9.80'
B. ASH 6" N21°E 8.10'
B. ASH 7" S55°E 10.20'

T. 34 N. R. 3 E.

T. 34 N. R. 4 E.
FOREST

5249.24'

1/16th CORNER
SET 2" BRASS CAPPED IRON PIPE
H. MAPLE 5" N72°E 9.10'
H. MAPLE 4" S60°W 14.40'

LANDS

36 31
1 6

SECTION CORNER
FOUND 2" BRASS CAPPED IRON PIPE
S. MAPLE 12" N80°E 12.40'
S. MAPLE 10" S23°E 29.73'
H. MAPLE 10" N15°W 17.95'

Lincoln County Forestry and Land Department	
Merrill, Wisconsin 54452	
SCALE: 1" = 400'	DRAWN BY: W. I.
DATE: January 25, 1985	DRAWING NUMBER: 7589
Genisot and Associates, Inc. Rhineland, Wisconsin	

A