


1/4" = 400'

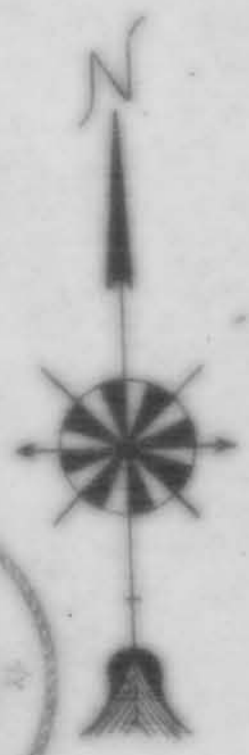

25 30
36 31

31 SECTION CORNER
FOUND GRANITE MONUMENT
S. MAPLE 10" S 40° W 52.8'
CEDAR 10" S 14° E 45.2'
B. ASH 10" N 10° W 45.15'

LINCOLN

N 0° 47' 25" E

1312.32'
2624.64'
1312.32'

1/16th CORNER
SET 2" BRASS CAPPED IRON PIPE
B. ASH 8" N 17° W 17.50'
HEMLOCK 10" N 84° W 5.00'

SECTION 36

SECTION 31
COUNTY

SURVEYORS CERTIFICATE

I HEREBY CERTIFY, That I have surveyed this line under the direction of the Lincoln County Forestry Department, and this map is a true and correct representation of the lands surveyed to the best of my belief and knowledge.

William Immich January 25, 1985
William Immich date

36 31 1/4 CORNER
SET 2" BRASS CAPPED IRON PIPE
B. ASH 10" S 33° W 9.80'
B. ASH 6" N 21° E 8.10'
B. ASH 7" S 55° E 10.20'

T. 34 N. R. 3 E.

T. 34 N. R. 4 E.

FOREST

1312.32'
5249.24'
2624.64'

1/16th CORNER
SET 2" BRASS CAPPED IRON PIPE
H. MAPLE 5" N 72° E 9.10'
H. MAPLE 4" S 60° W 14.40'

LANDS

36 31
1 6
SECTION CORNER
FOUND 2" BRASS CAPPED IRON PIPE
S. MAPLE 12" N 80° E 12.40'
S. MAPLE 10" S 23° E 29.73'
H. MAPLE 10" N 15° W 17.95'

Lincoln County Forestry and Land Department	
Merrill - Wisconsin 54452	
SCALE: 1" = 400'	
DATE: January 25, 1985	
Genisot and Associates, Inc	DRAWN BY: W
Rhineland, Wisconsin	
DRAWING NUMBER: 7589	

S89A