


LEGEND

- 1" IRON PIPE SET FOR C.S.M. NO. 341.
- 2" IRON PIPE SET FOR C.S.M. NO. 341.
- 1/2" IRON PIPE SET THIS SURVEY.

Part of
LOTS 13, 14, 15, 16 & 17
BLOCK 3
CAMP RICE POINT
 and being part of
LOT 2, C.S.M. NO. 341
 being in
GOV'T. LOT 1
SECTION 4
T. 35 N., R. 6 E.
 Town of Bradley
 Lincoln County, Wis.

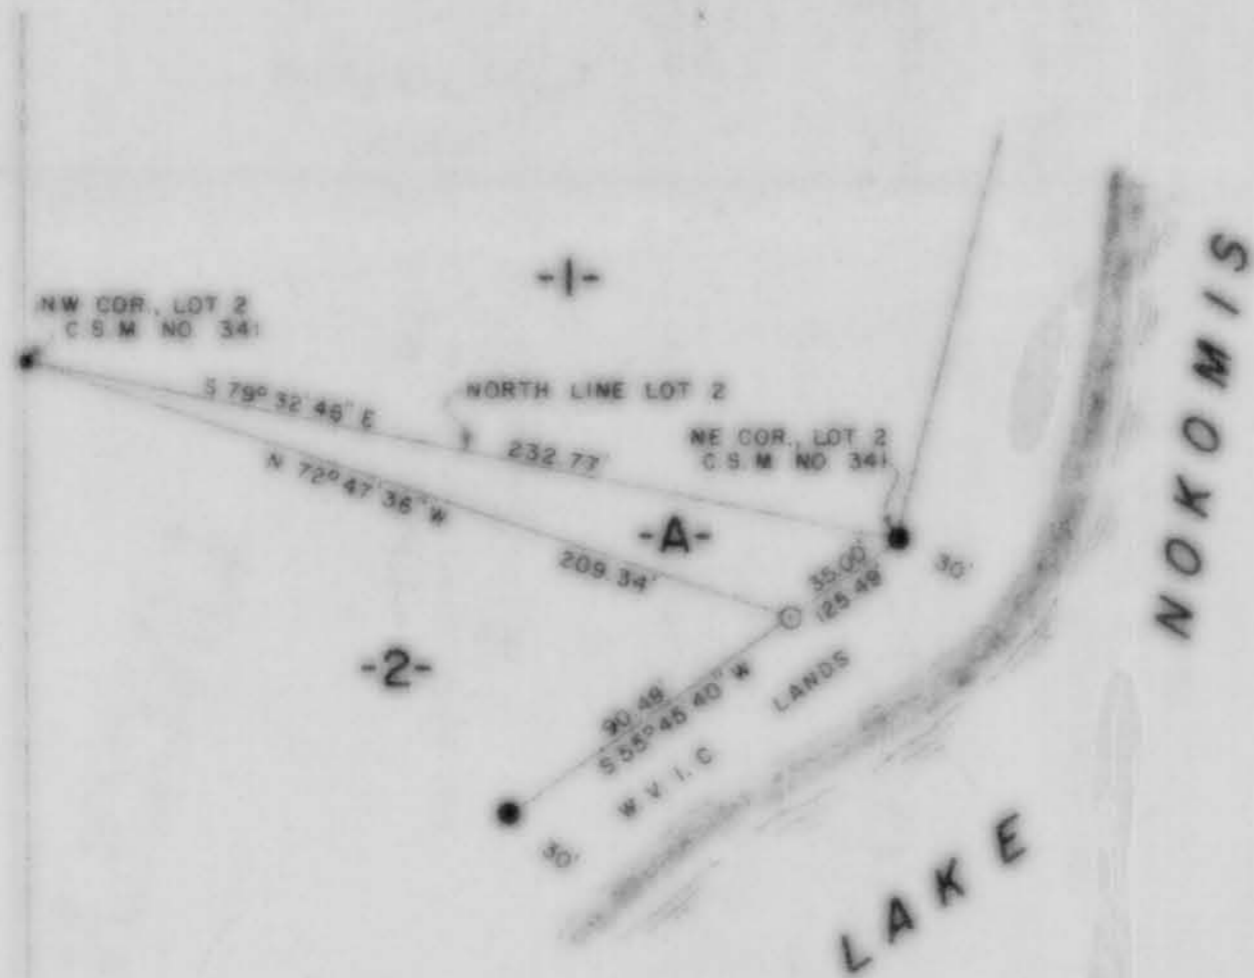

BEARINGS MAGNETIC

RECEIVED AT LINCOLN COUNTY
 CO. HOUSE THIS 23rd DAY
 OF Oct 1985
Pat Priebe
 TAX DESCRIPTION OFFICE

B

TIMBERLAND SURVEYORS, INC. TOMAHAWK WIS.

SURVEY FOR
KEITH WEIZENICKER
RFD 3
TOMAHAWK, WIS.

DATE 22 APR 83 OWN. BY L.J.S. SCALE 1" = 50'

REVISOR BY DWG. NO.
 REVISOR BY **489**