

NOTE

RIGHTS & TITLE TO ALL LANDS 50
 LANDWARD OF THE HIGH WATER MARK
 OF LAKE NOKOMIS ARE RETAINED BY
 THE WISCONSIN VALLEY IMPROVEMENT COMPANY.

LOTS 42 & 43

RAPEL'S SUBDIVISION

BEING IN

GOV'T LOT 6

SECTION 5


T. 35 N., R. 6 E.

TOWN OF BRADLEY

LINCOLN COUNTY, WIS.

20' ASPHALT PAVEMENT RAPEL RD.

RECEIVED AT LINCOLN COUNTY
 COURTHOUSE THIS Bid DAY
 OF Oct 1985
Pat Piebe
 TAX DESCRIPTION OFFICE

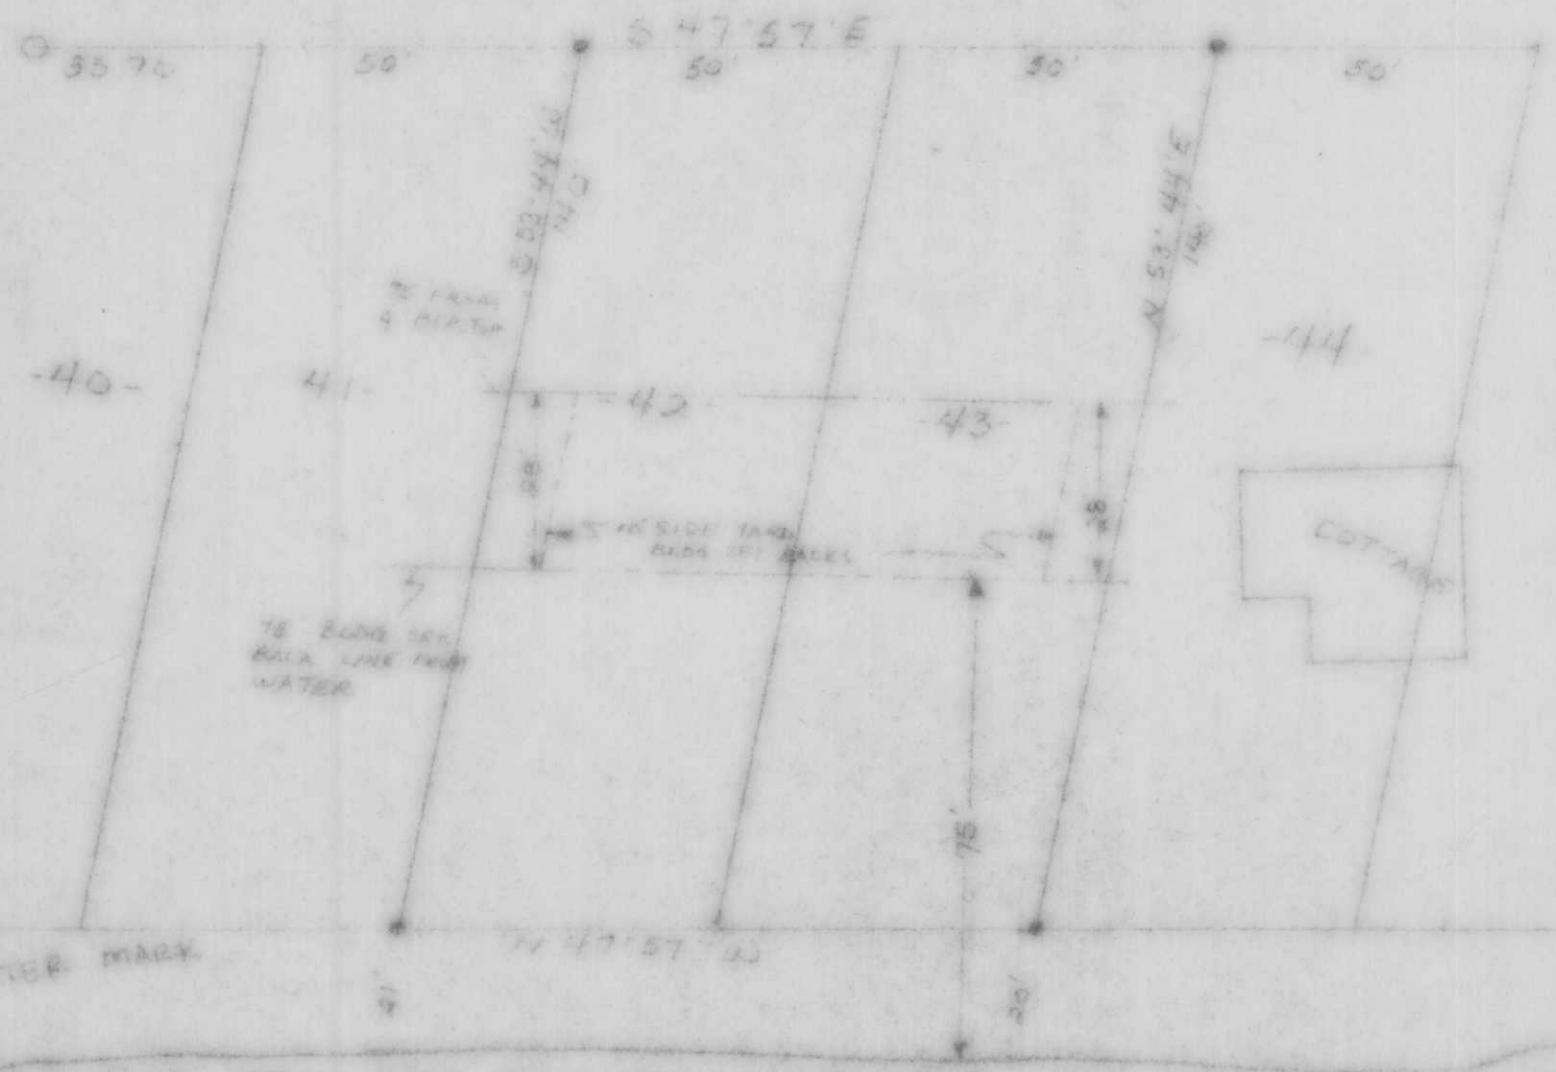

LEGEND

- 1/4" IRON PIPE SET THIS SURVEY.
- 1/4" WELLS POINT FOUND IN PLACE.

HIGH WATER MARK

LAKE NOKOMIS

TIMBERLAND SURVEYORS		TOMAHAWK WIS.
SURVEY FOR		
EDWARD BAJOREK 8839 HART DRIVE WIND LAKE, WIS. 53185		
DATE 9 Oct 85	DWN. BY LJS	SCALE 1"=30'
REVISED	BY	DWG. NO.
REVISED	BY	470



B