


LOT 41
 and part of
LOT 40
PINEWOOD SUB.
 being in
GOV'T. LOT 3
SECTION 1
T. 35 N., R. 6 E.
 Town of Bradley
 Lincoln County, Wis.

BRIDGE LAKE
LAKE

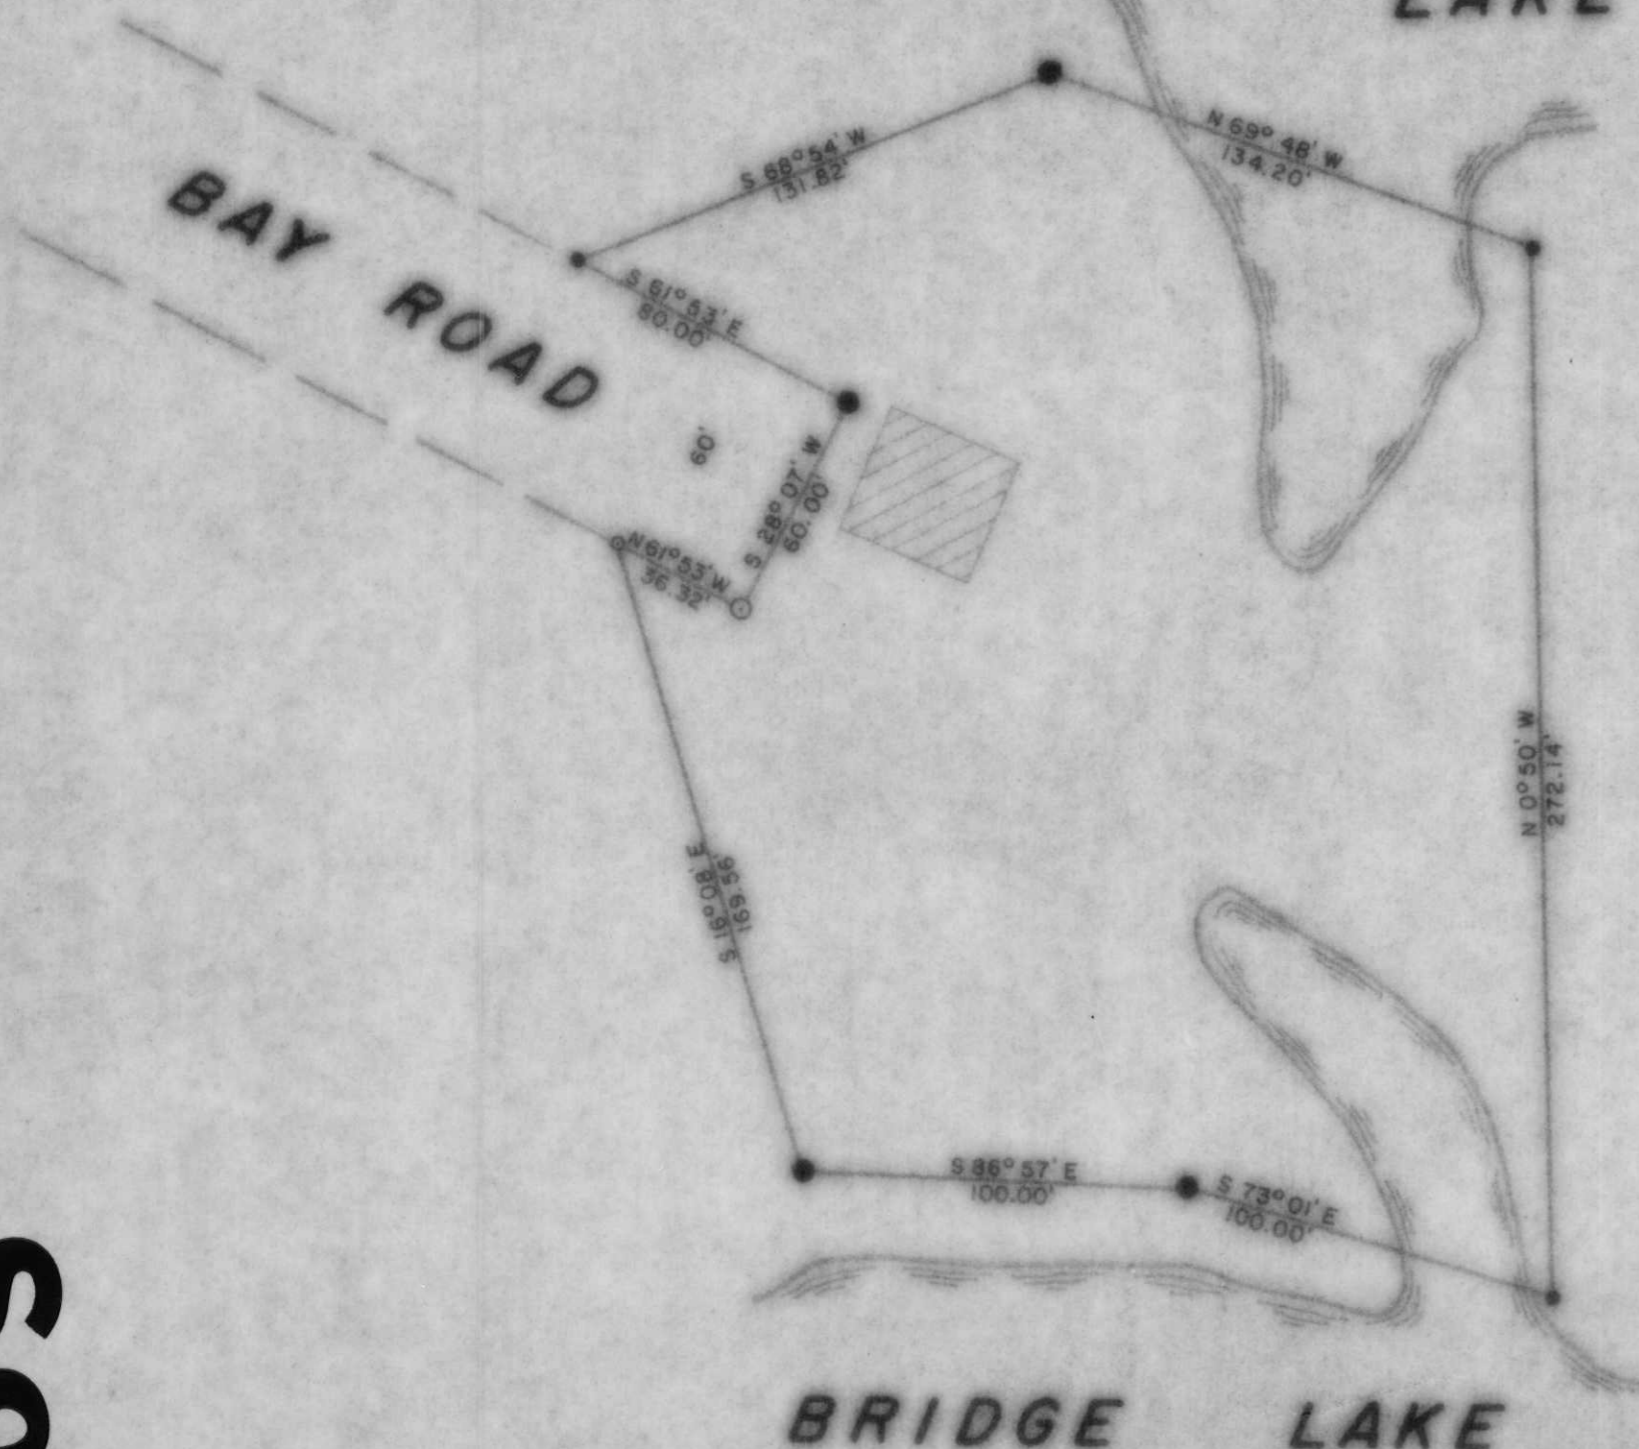

LEGEND

- 2" IRON PIPE FOUND IN PLACE.
- 1 1/4" IRON PIPE FOUND IN PLACE.
- 1" IRON PIPE FOUND IN PLACE.
- 2" IRON PIPE SET THIS SURVEY.
- ▨ ENCLOSURE DENOTES BUILDING.

RECEIVED AT LINCOLN COUNTY
 COURTHOUSE THIS 3rd DAY
 OF Sept. 1987.
Pat Priebe
 TAX DESCRIPTION OFFICE

BEARINGS PER
 PLAT OF 2nd
 ADD. TO PINEWOOD

TIMBERLAND SURVEYORS, INC. TOMAHAWK WIS.
 SURVEY FOR
BRADLEY BANK
227 W. WIS. AVE.
TOMAHAWK, WIS.

DATE 26 SEP 86 DWN. BY L.J.S. SCALE 1" = 50'
 REVISED BY DWG. NO. **635**
 REVISED BY



S934