


BEARINGS
SOLAR

CURVE DATA TABLE

CURVE NO.	RADIUS LENGTH	ARC LENGTH	CHORD LENGTH	CHORD BEARING	CENTRAL ANGLE	TANGENT BEARING
1-2	40.00	173.71	66.00	S 75°54'39" W	248°49'22"	S 48°30'02" E

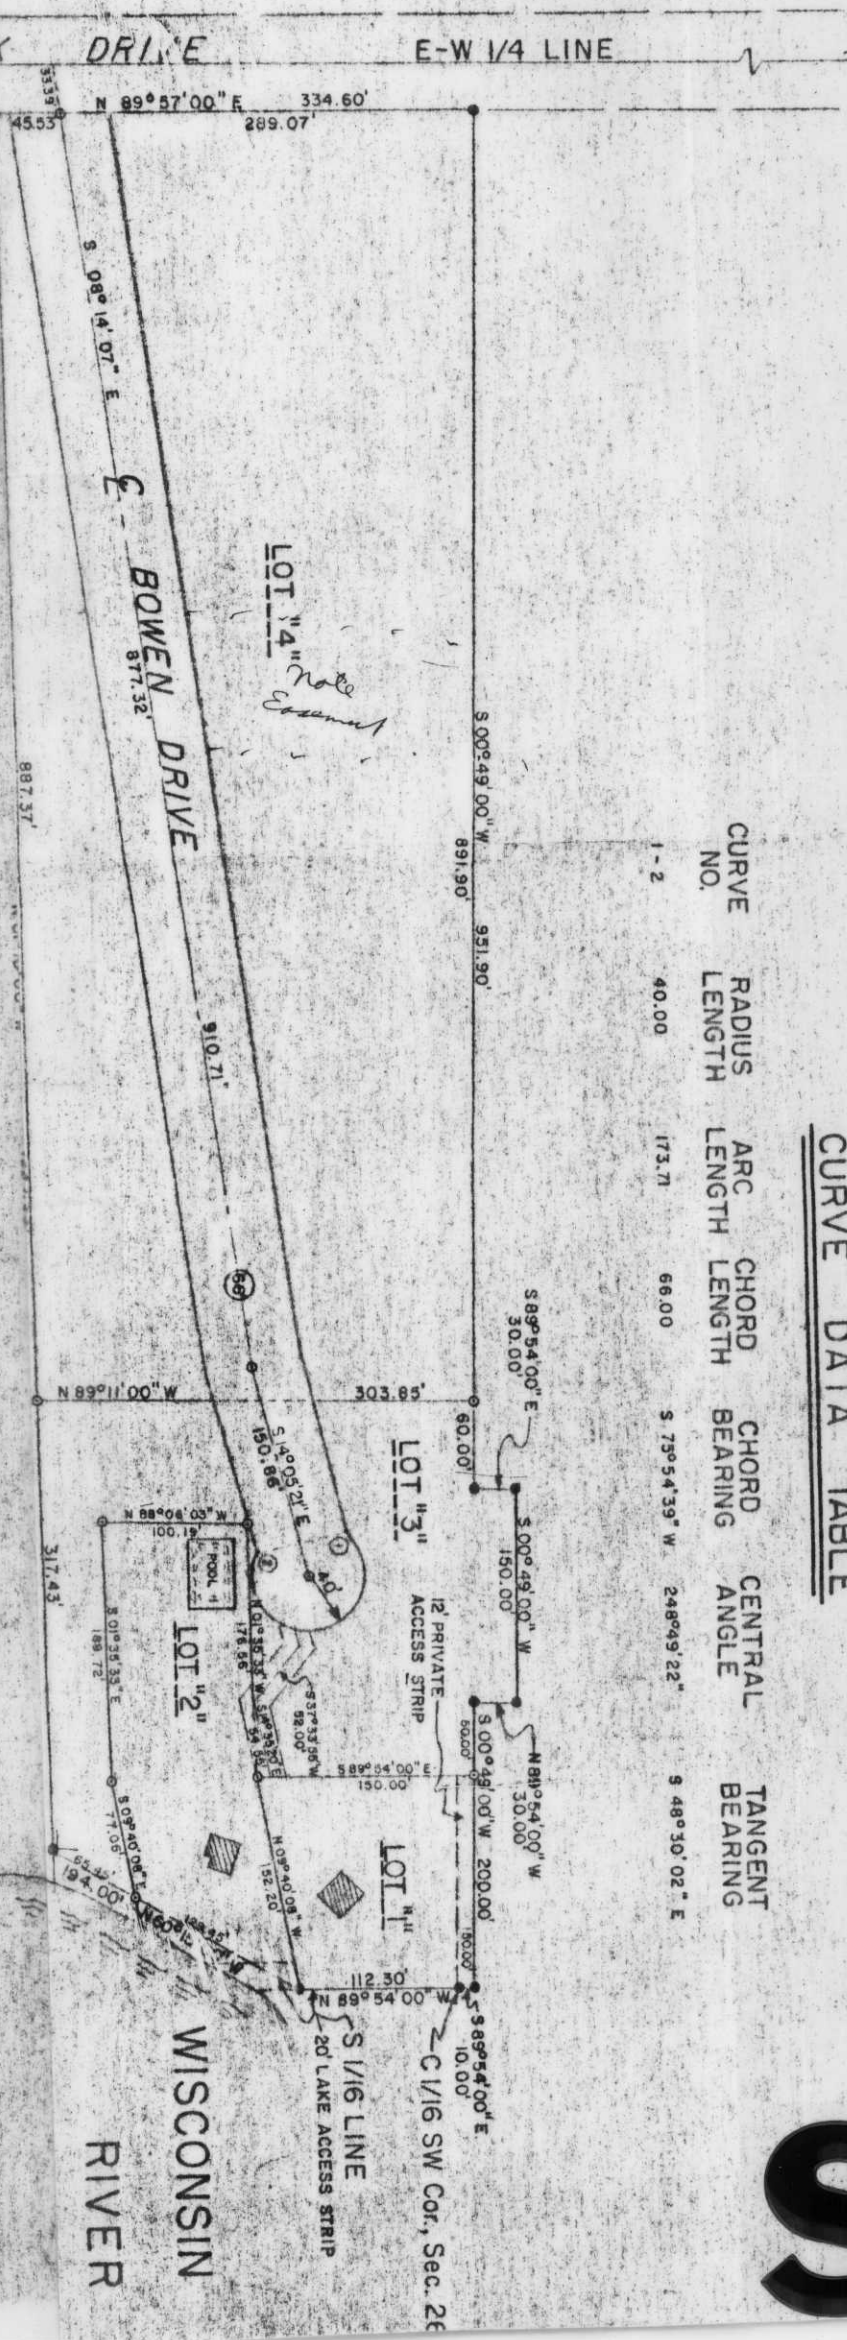

Part of the
N 1/2 of the SW 1/4
SECTION 26
T. 35 N., R. 6 E.
Lincoln County, Wis.

TAX DISCOUNT OPEN

Legend


- 1-1/4" IRON PIPE FOUND IN PLACE.
- 3/4" IRON PIPE IN CONCRETE FOUND
- ⊙ 1" IRON PIPE SET THIS SURVEY.
- ▣ DENOTES BUILDING.

Revised
03-19-86

TIMBERLAND SURVEYORS INC.
SURVEY FOR
ROBERT BOW

W 1/4 Cor, Sec. 26

CURVE DATA TABLE

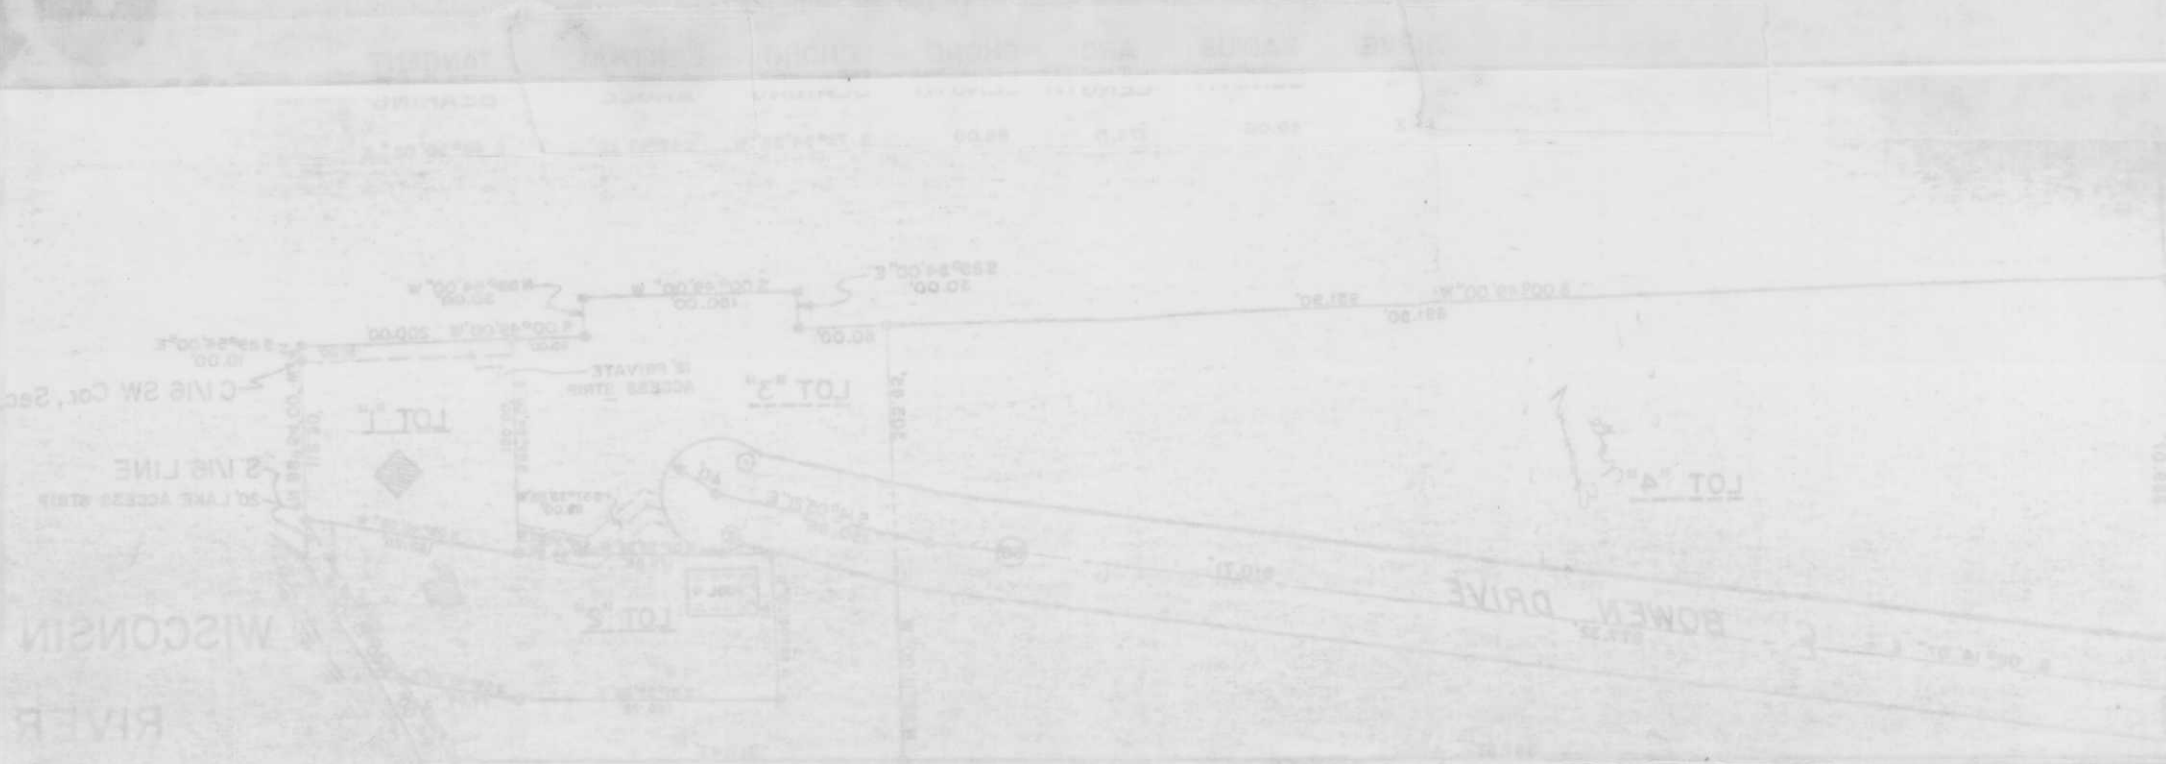

COVENANT

Lots 3 and 4 as shown on this map may not be further subdivided without the compliance of applicable ordinances of the City of Tomahawk at the time of the proposed subdivision. Also, that part of Lot 4 lying westerly of Bowen Drive shall not be separated from those lands in said Lot 4 lying easterly of Bowen Drive, except to be made a part of said Lot 3 or those lands lying westerly of said Lot 4.

RECEIVED AT LINCOLN COUNTY
 COURTHOUSE THIS 17 DAY
 OF January 19 88
Pat White
 TAX DESCRIPTION OFFICE

TIMBERLAND SURVEYORS INC.
 ROBERT BOW