



PLAN	SUBMITTED	DATE
	NOTED	
	ALIGNED	
	CHECKED	
	BY	
	NO.	


PROFILE	SUBMITTED	DATE
	NOTED	
	GRADES	
	CHECKED	
	BY	
	NO.	

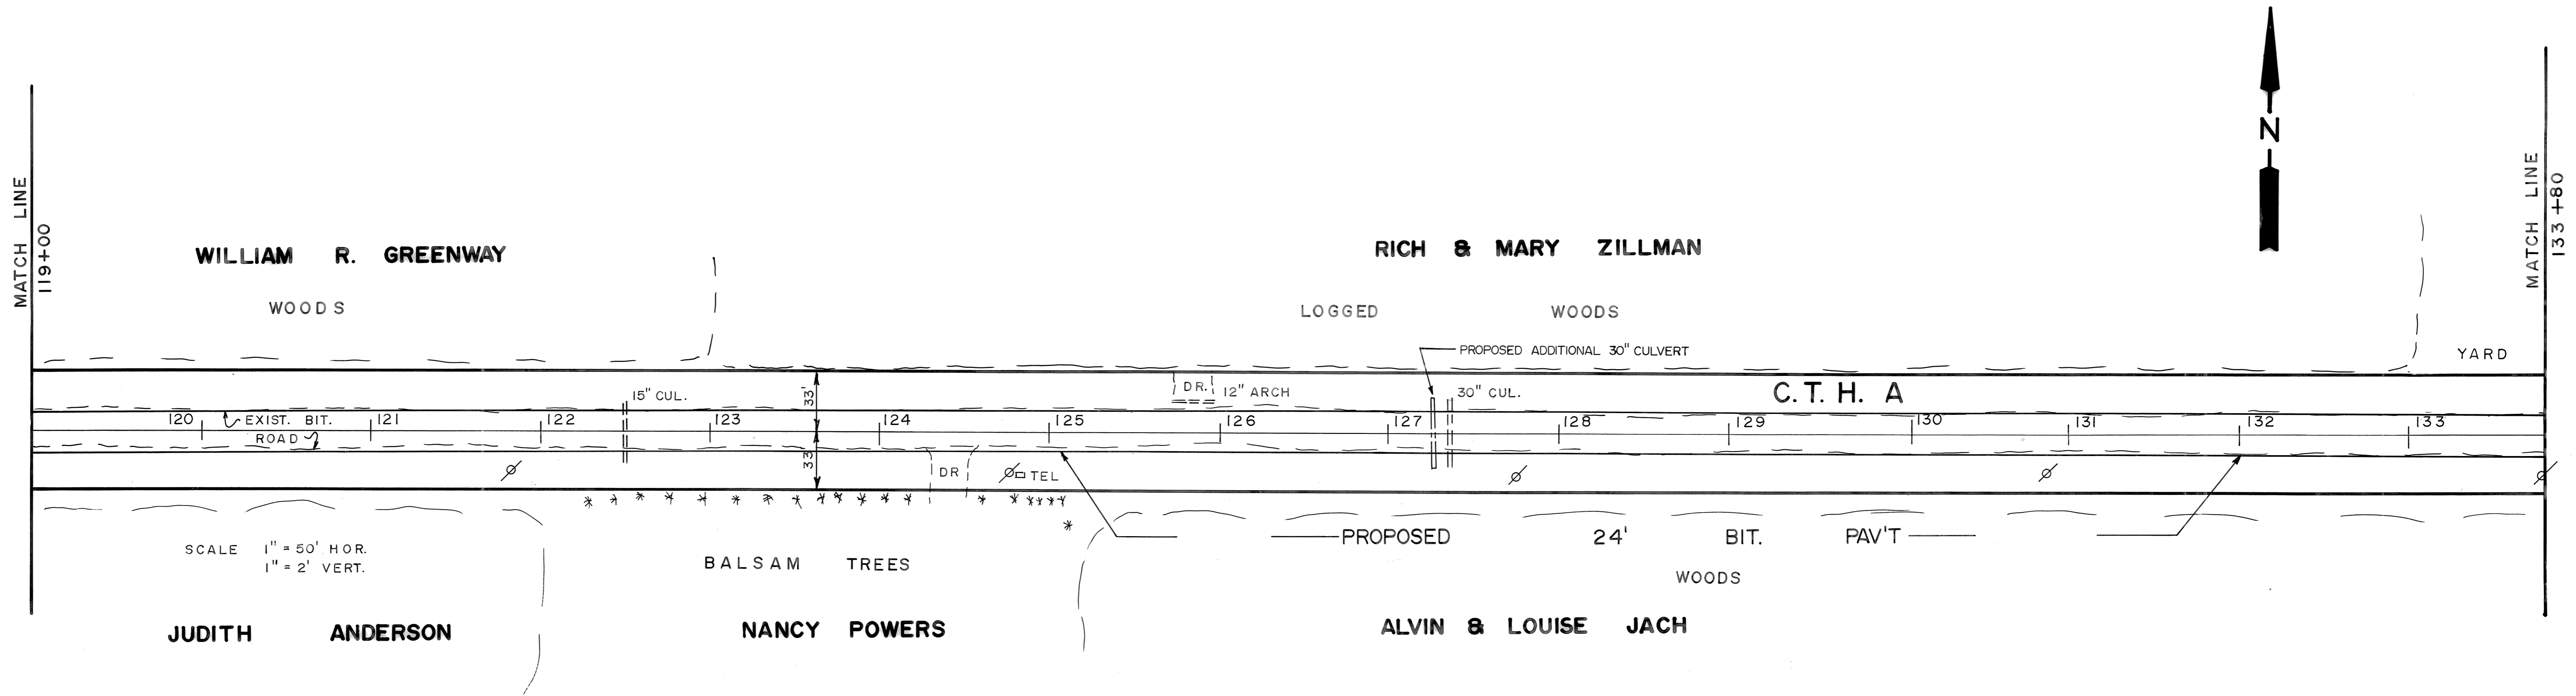

RECONSTRUCTION	
C.T.H. "A"	RIVER ROAD EAST 1 MILE TO C.T.H. "H"
DRAWN BY:	JES
SCALE:	HORIZONTAL 1" = 50' VERTICAL 1" = 2'
DATE:	JANUARY 3RD, 1995

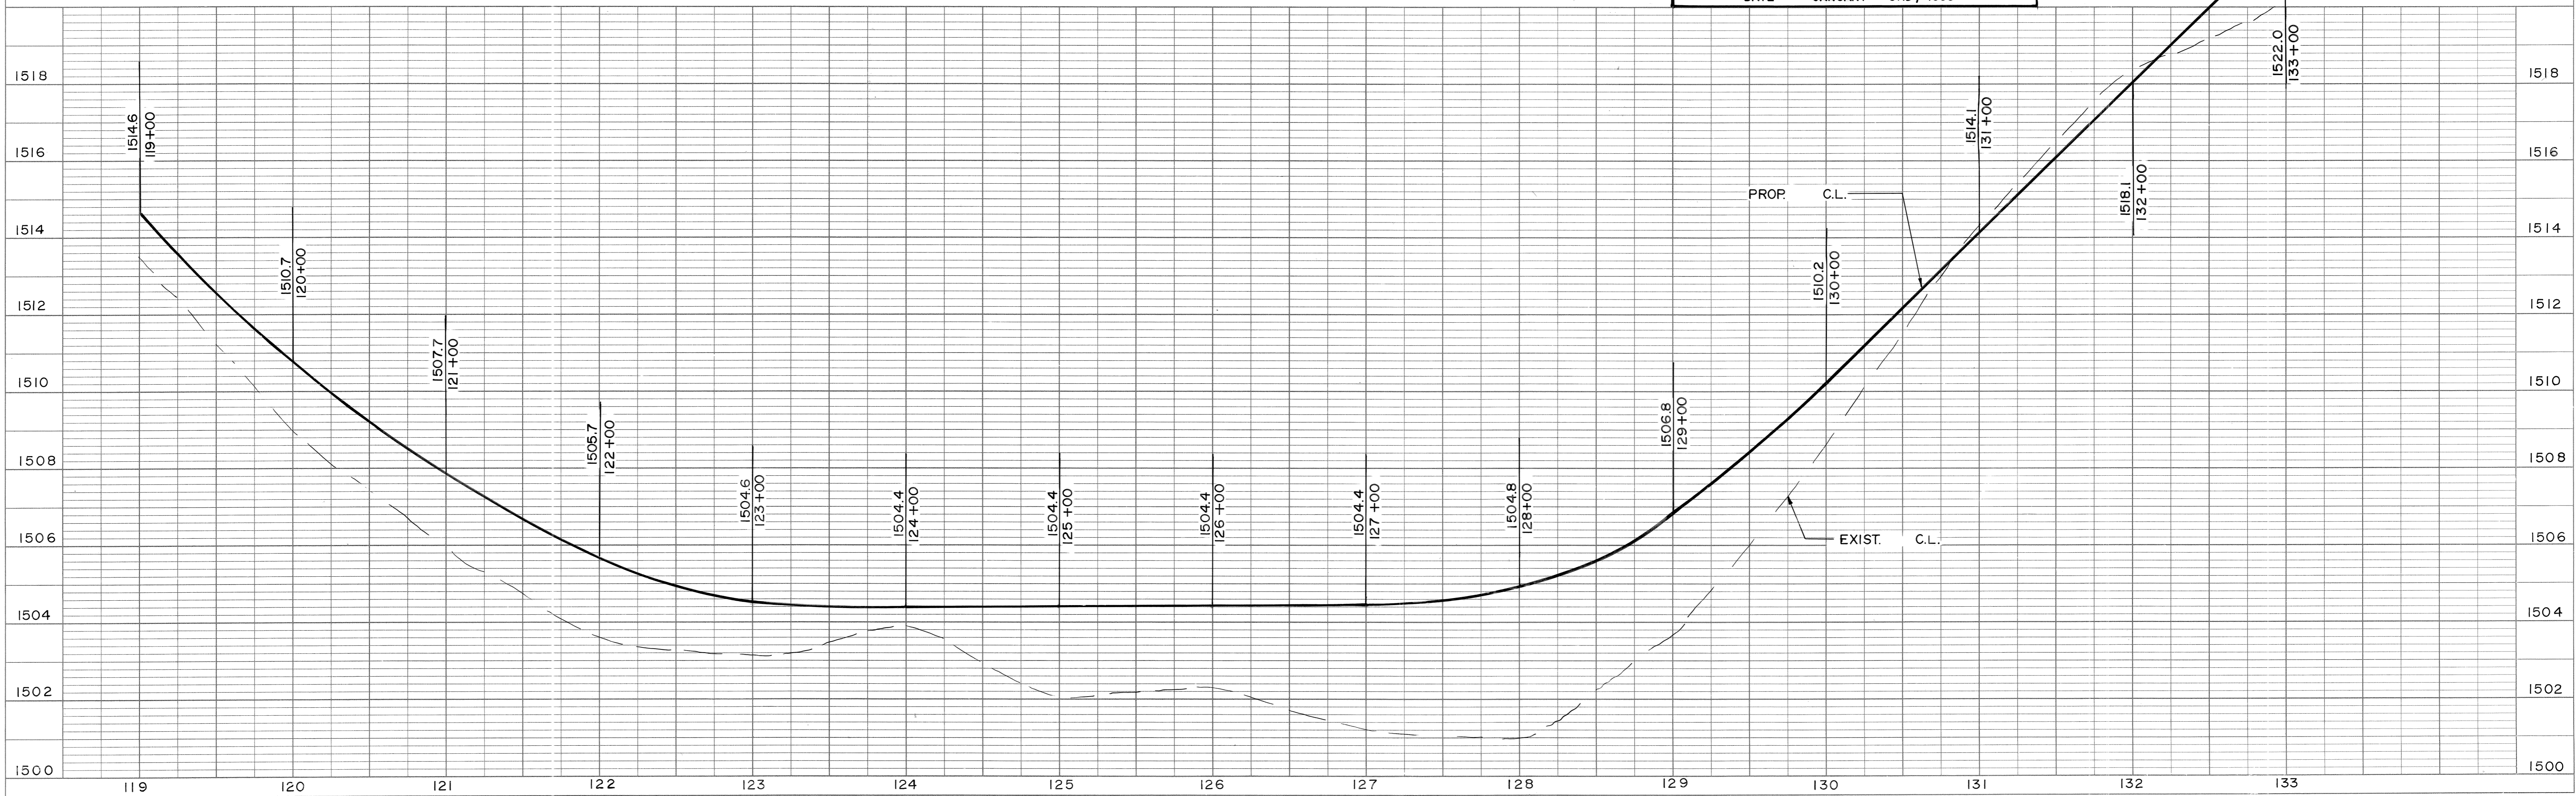

PLAN	SURVEYED	DATE
	PLOTTED	BY
	CHECKED	
	REVISIONS	
	NO. OF WAY CHECKED	
	NO.	

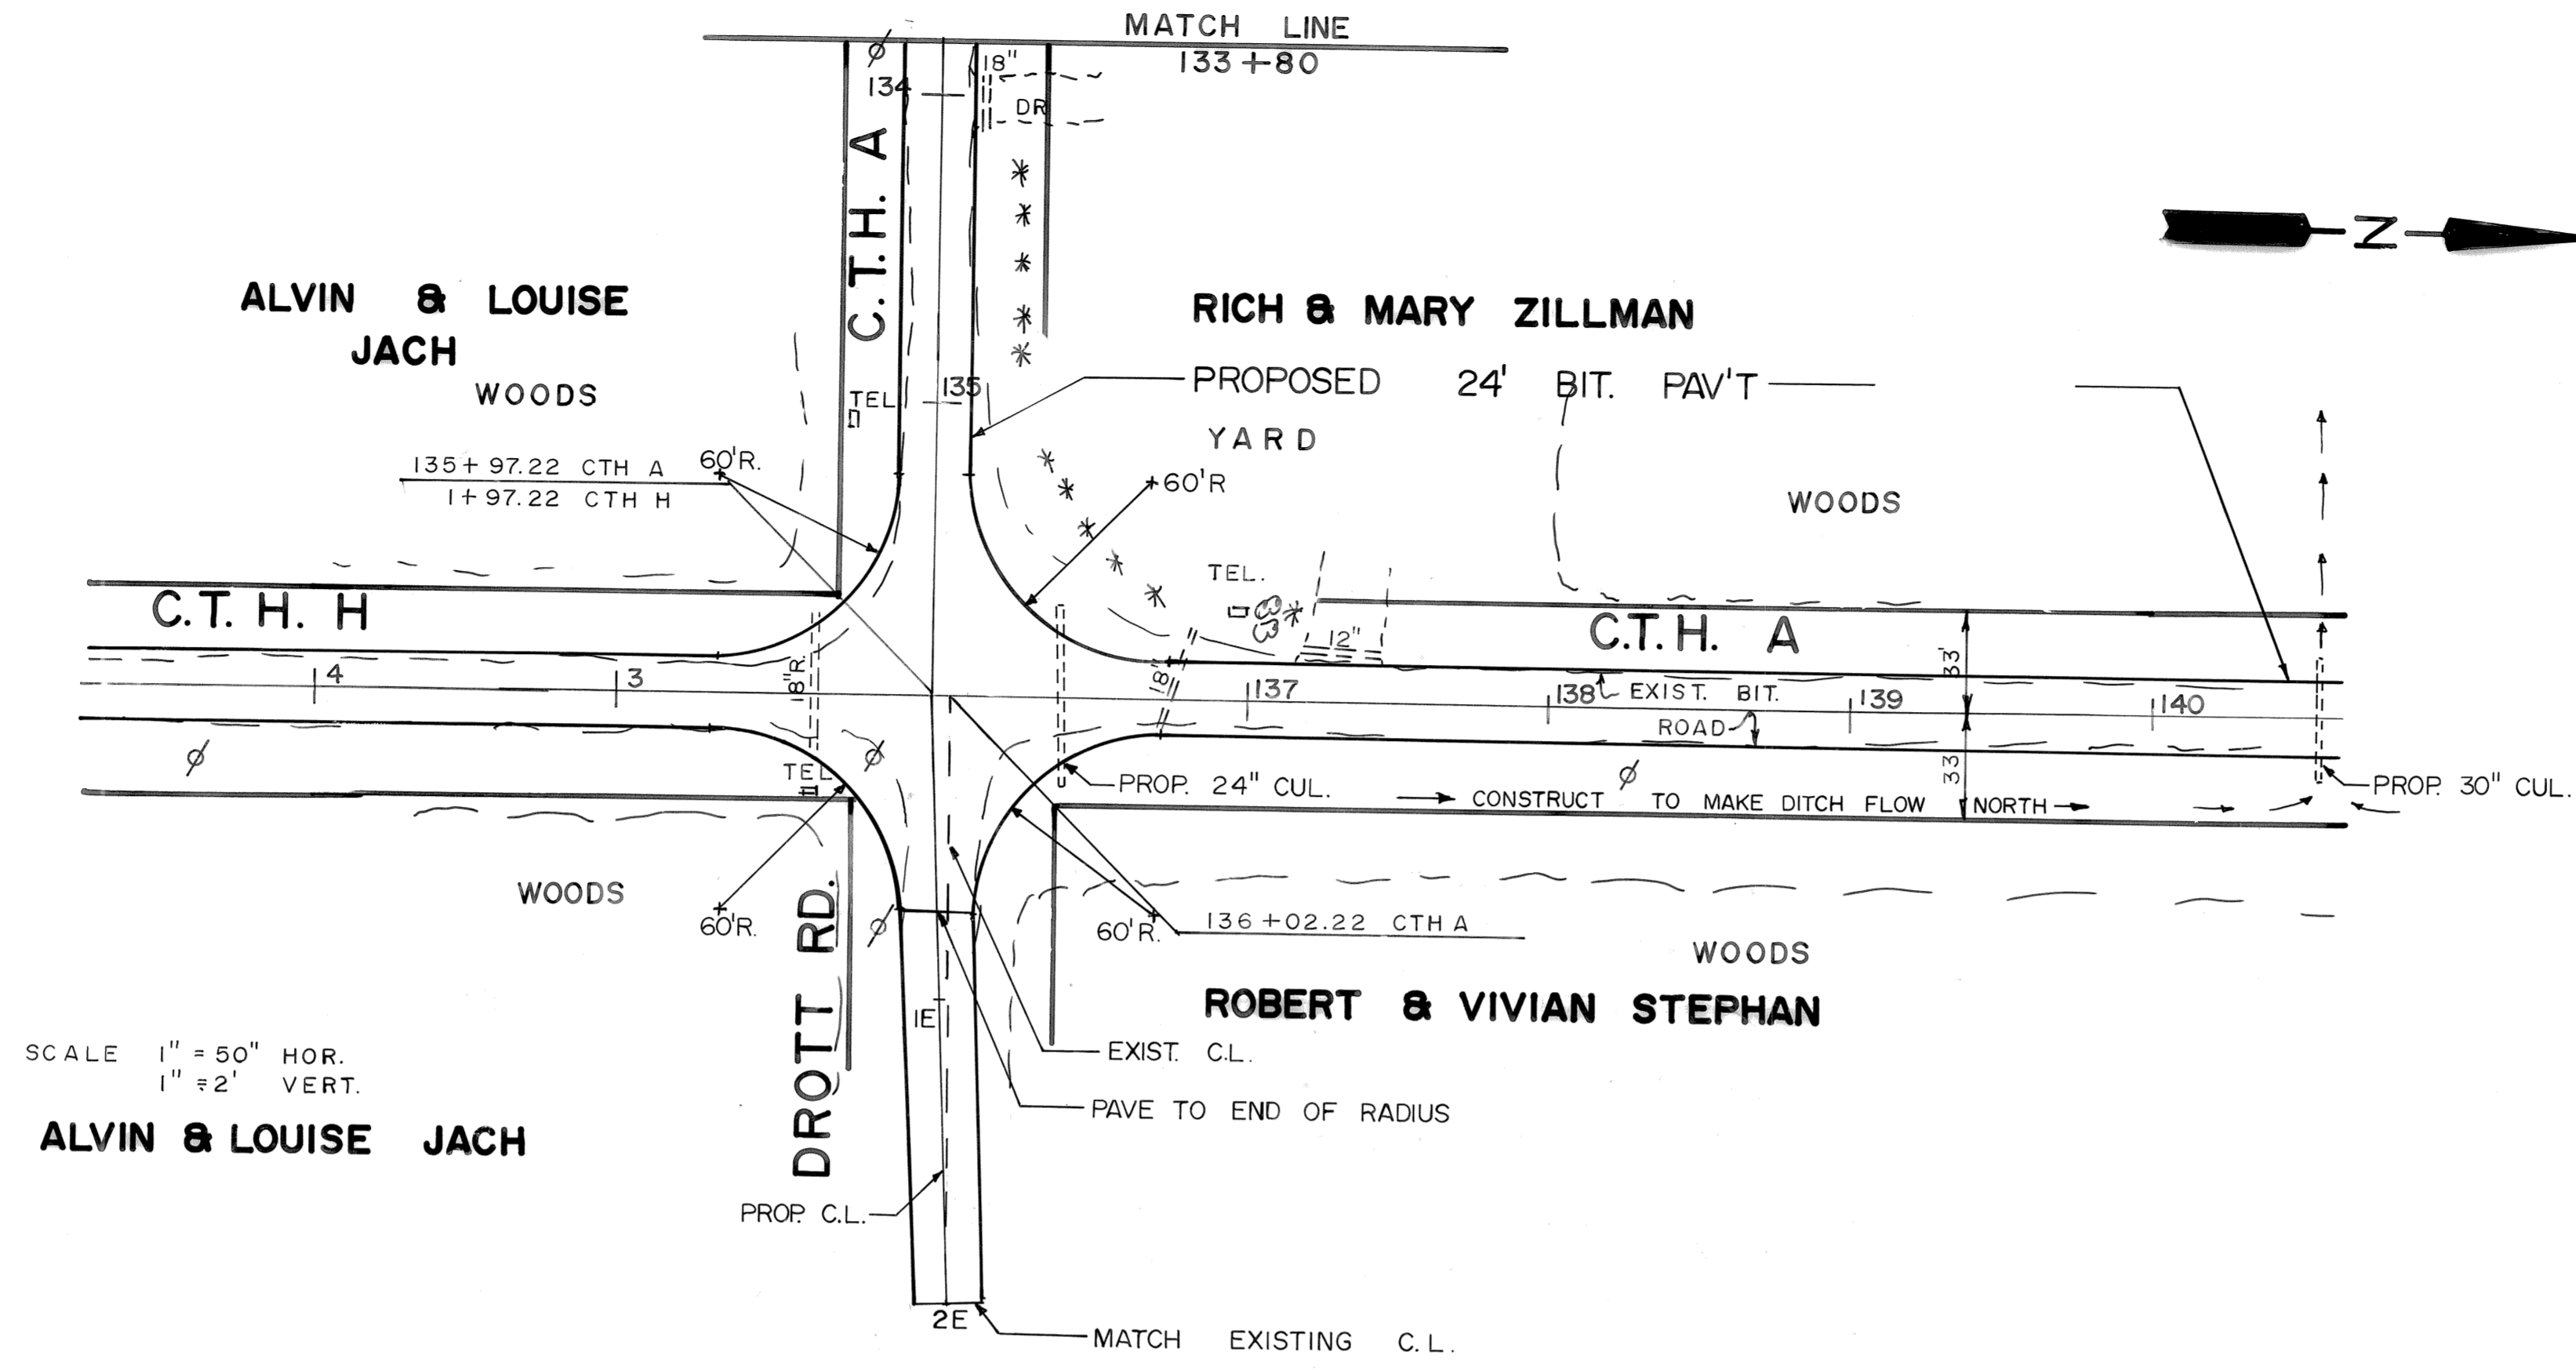

RECONSTRUCTION	
C.T.H. "A"	RIVER ROAD EAST 1 MILE TO C.T.H. "H"
DRAWN BY: JES	
SCALE: HORIZONTAL 1" = 50' VERTICAL 1" = 2'	
DATE: JANUARY 3RD, 1995	

PROFILE	SURVEYED	DATE
	GRADES CHECKED	BY
	8. M'S NOTED	
	STRUCTURE NOTATIONS CHK'D	
	NO.	

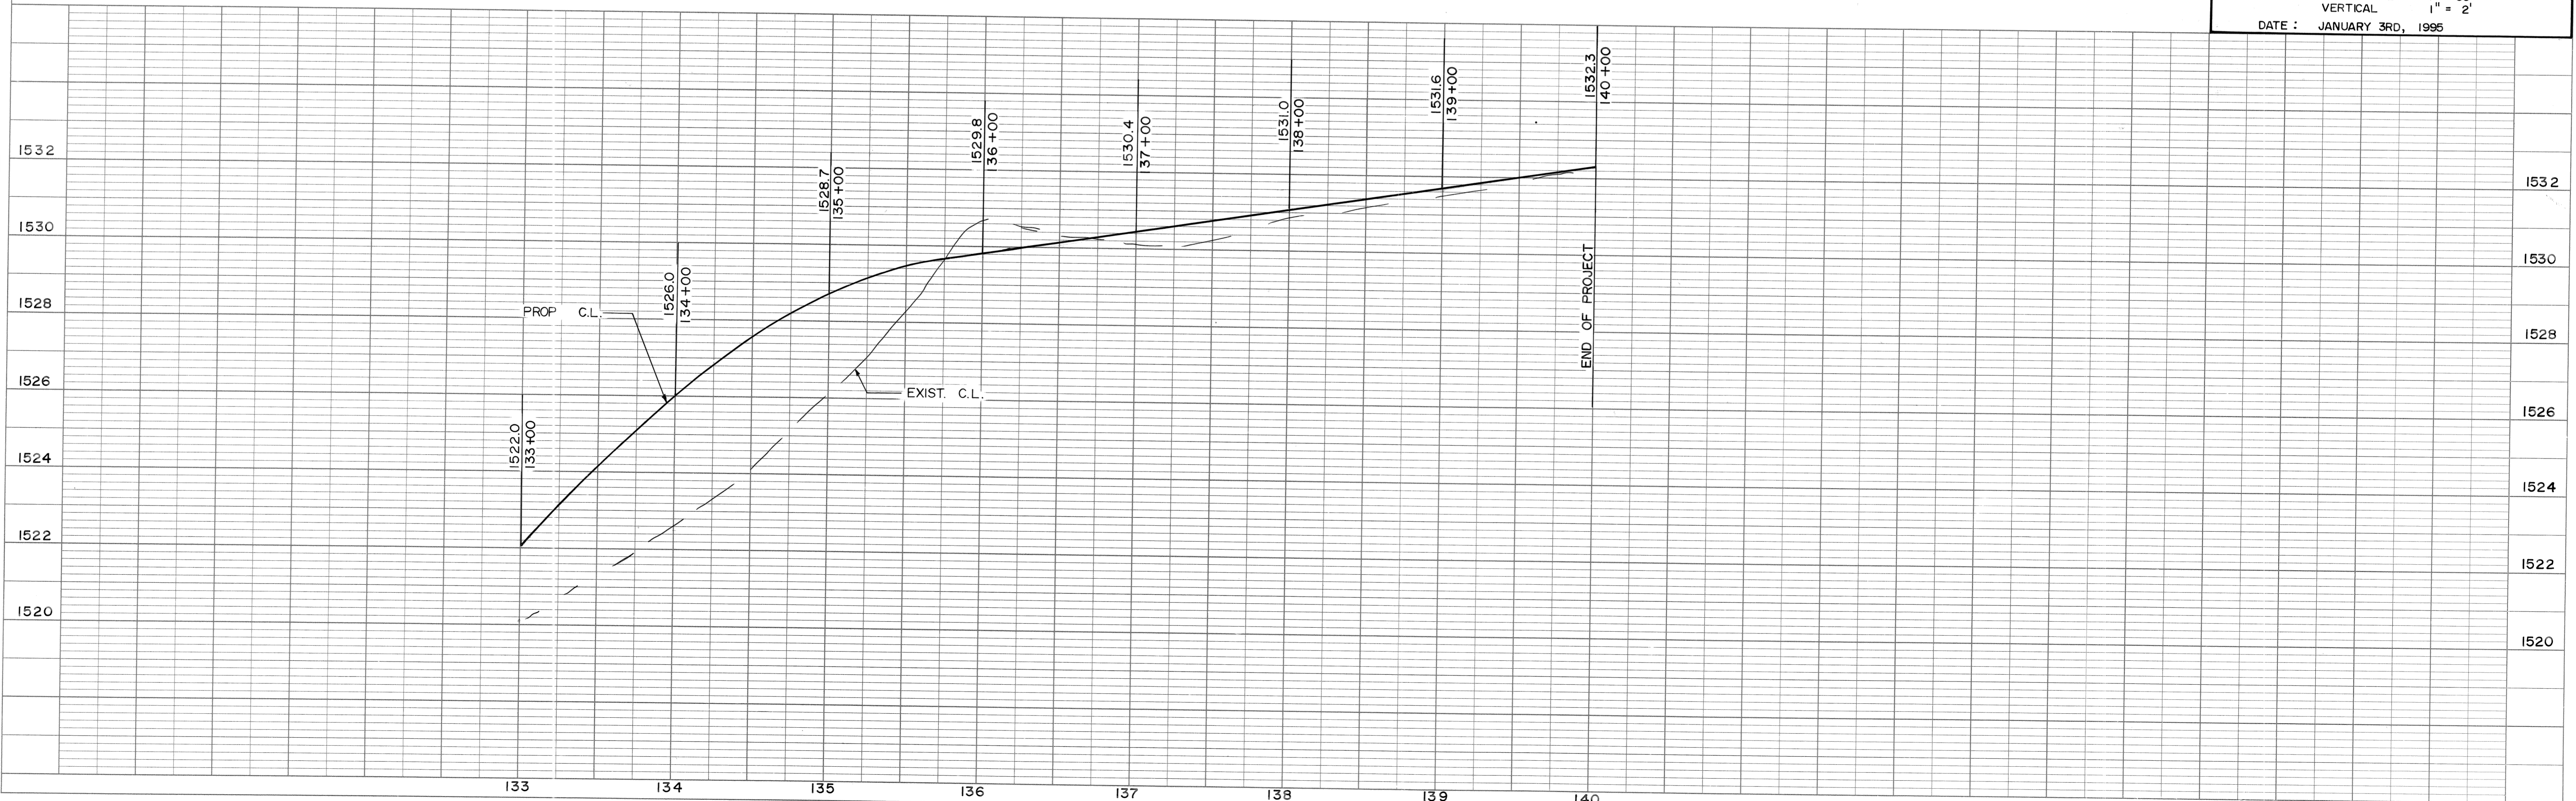


PLATE 1 SINGLE PLAN - PROFILE
CHARLES BRUNING CO.
MADE IN U.S.A.