


DATE	
BY	
SURVEYED	
PLOTTED	
GRADES CHECKED	
STRUCTURE NOTATIONS CHKD	
NOTE BOOK NO.	

DATE	
BY	
SURVEYED	
PLOTTED	
GRADES CHECKED	
STRUCTURE NOTATIONS CHKD	
NOTE BOOK NO.	

CURVE DATA
 I = 91° 36' 50"
 D = 13' 00' 00"
 R = 440.7'
 T = 453.3'
 L = 704.7'
 SE = 0.06
 PC = STA 194+38.7
 PT = STA 201+43.4

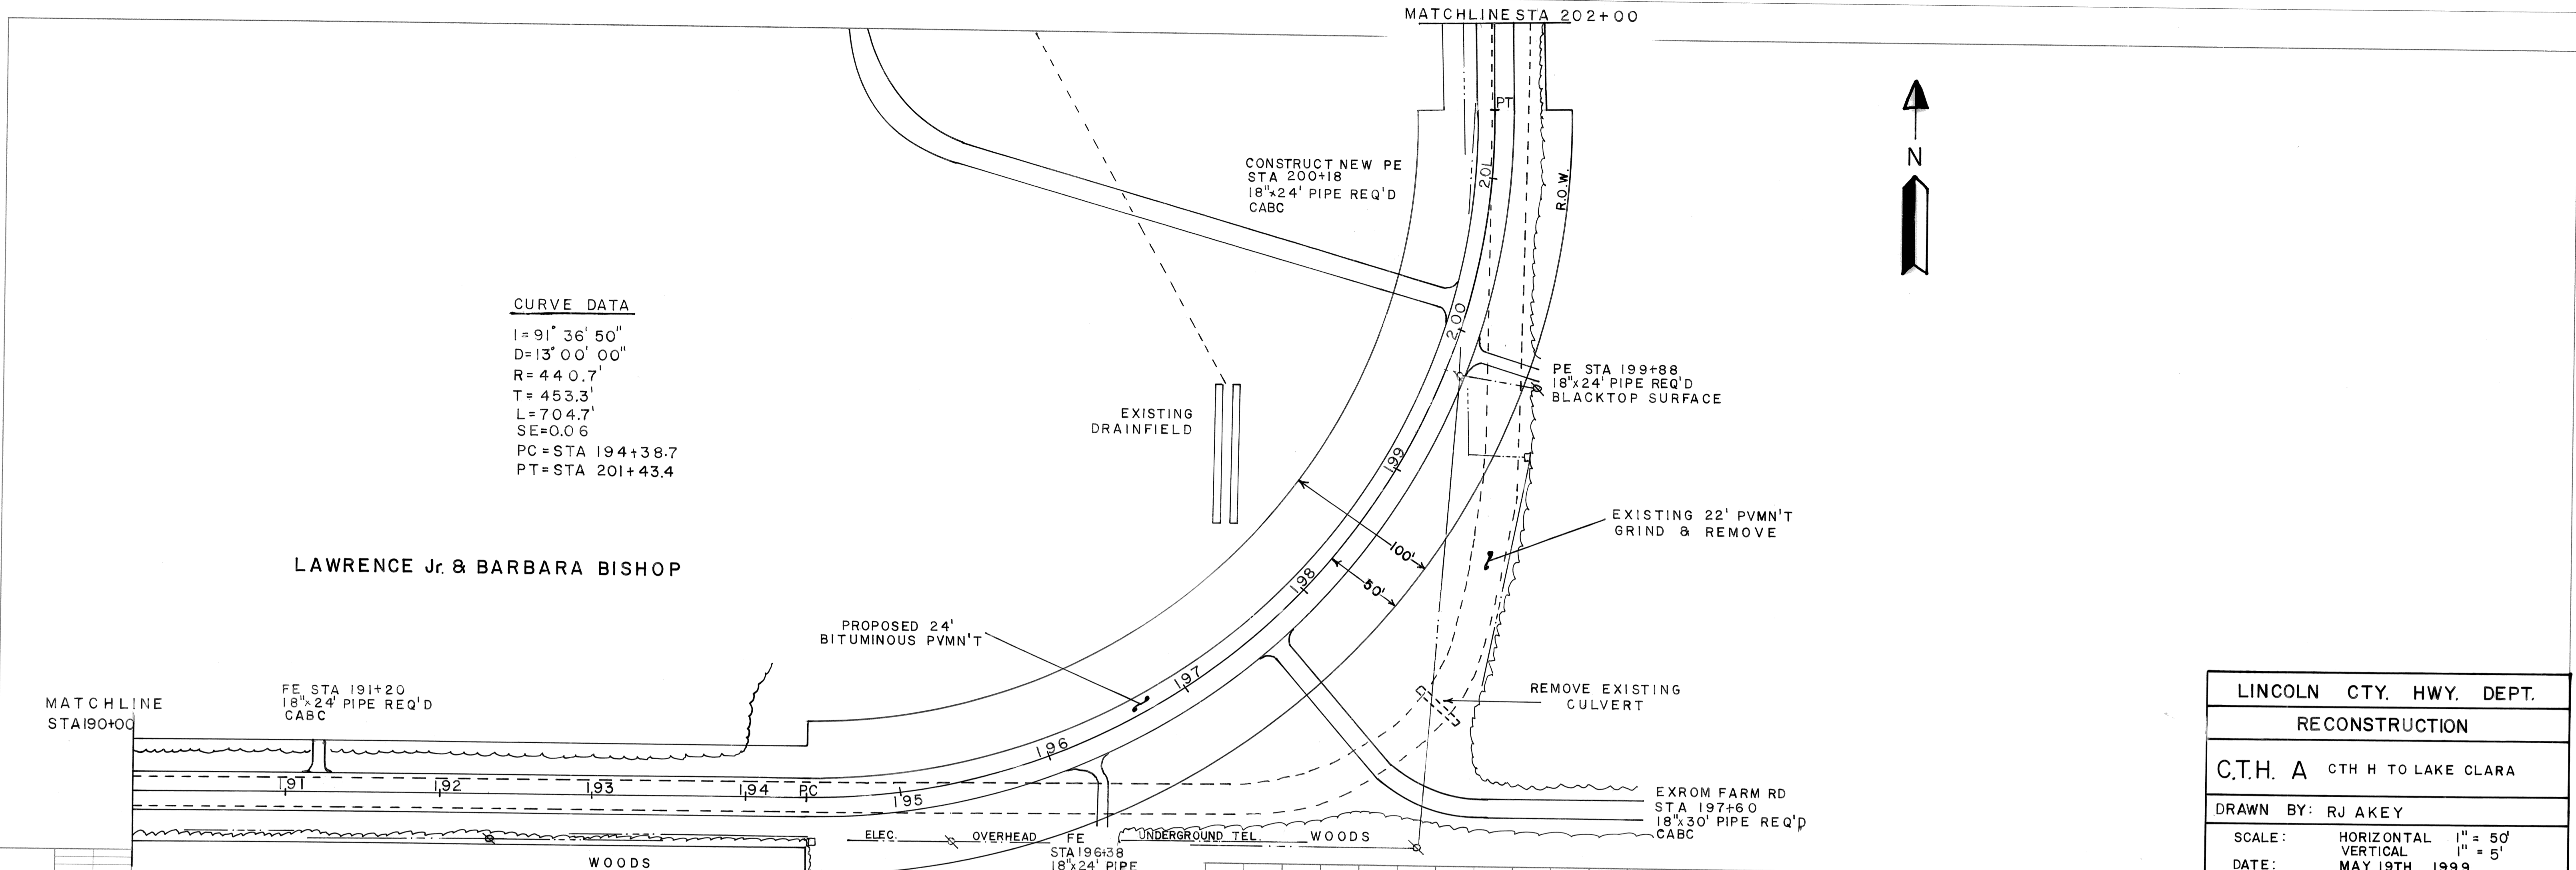

LINCOLN CTY. HWY. DEPT.
RECONSTRUCTION
C.T.H. A CTH H TO LAKE CLARA
DRAWN BY: RJ AKEY
SCALE: HORIZONTAL 1" = 50'
DATE: VERTICAL 1" = 5'
MAY 19TH, 1999




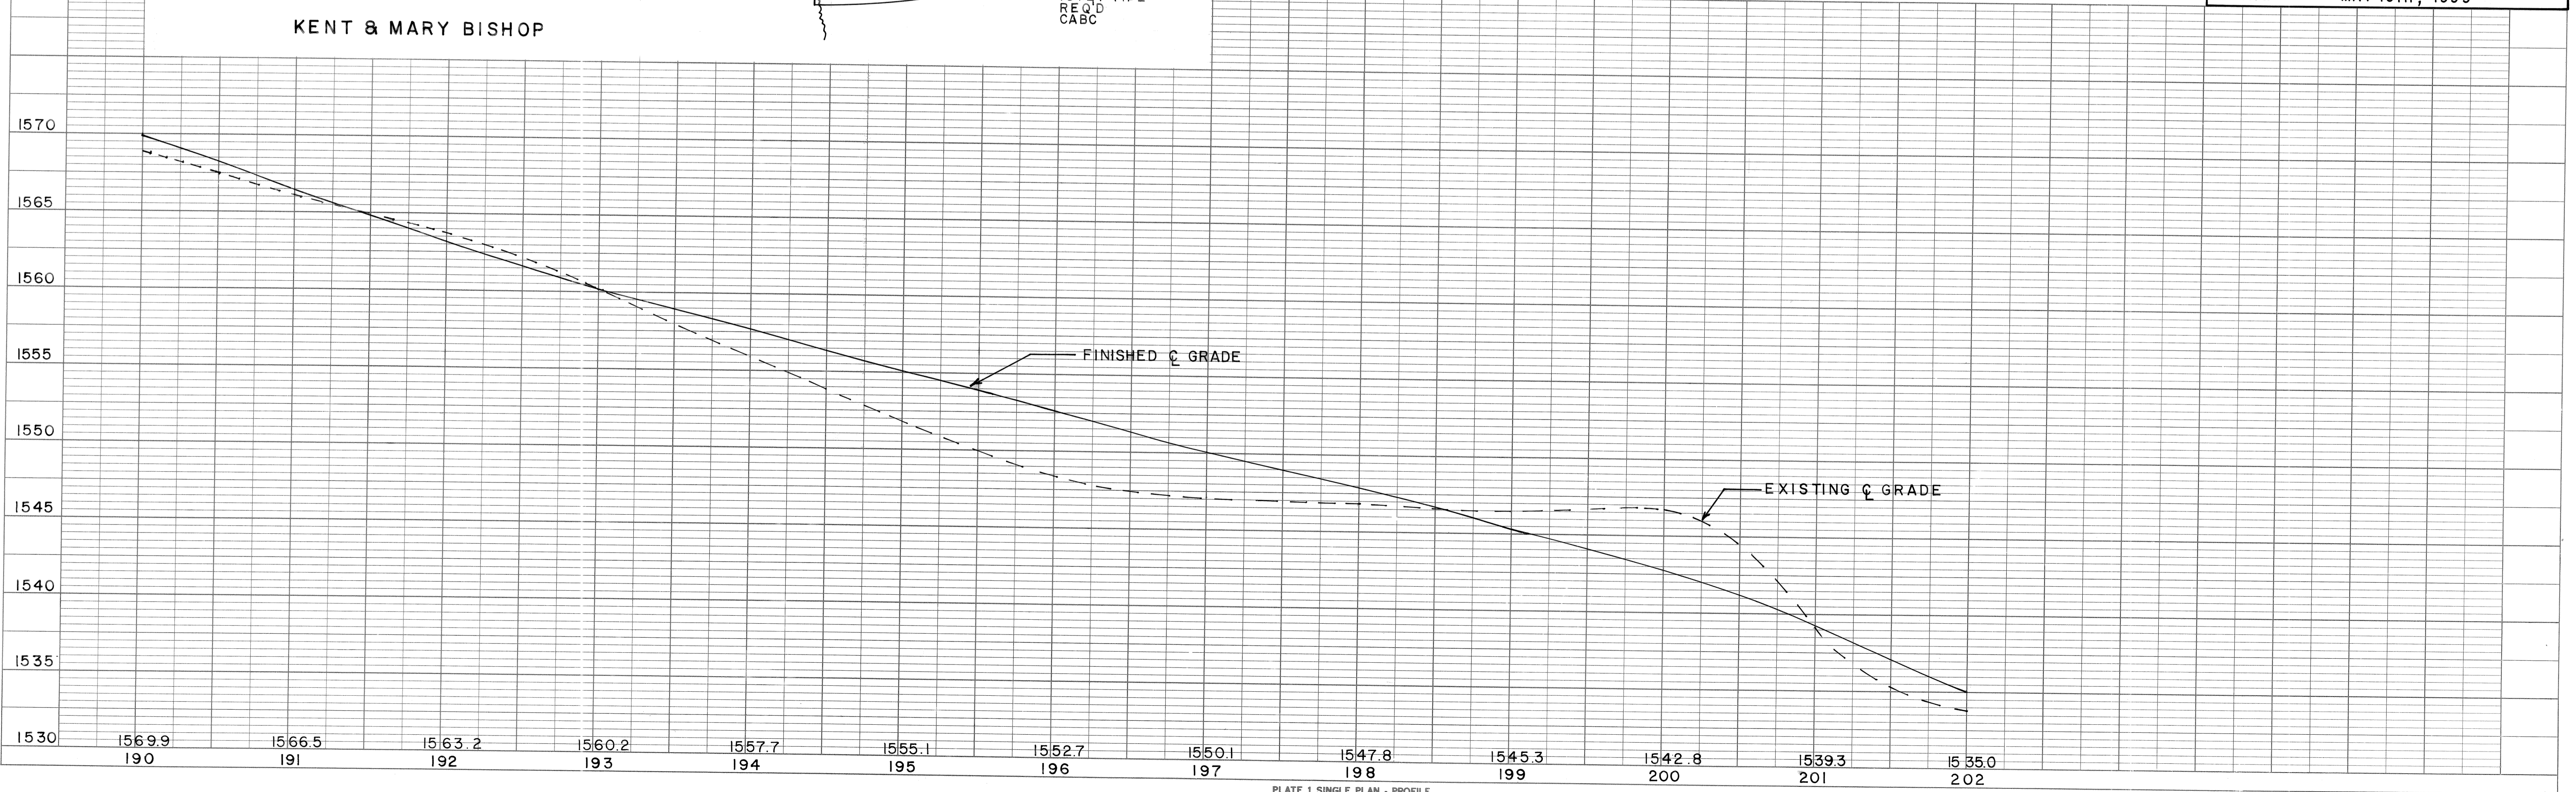


PLATE 1 SINGLE PLAN - PROFILE
 CHARLES BRUNING CO.
 MADE IN U.S.A.

PLAN	DATE
BY	
SURVEYED	
PLOTTED	
CHECKED	
RT. OF WAY CHECKED	
NOTE BOOK NO.	

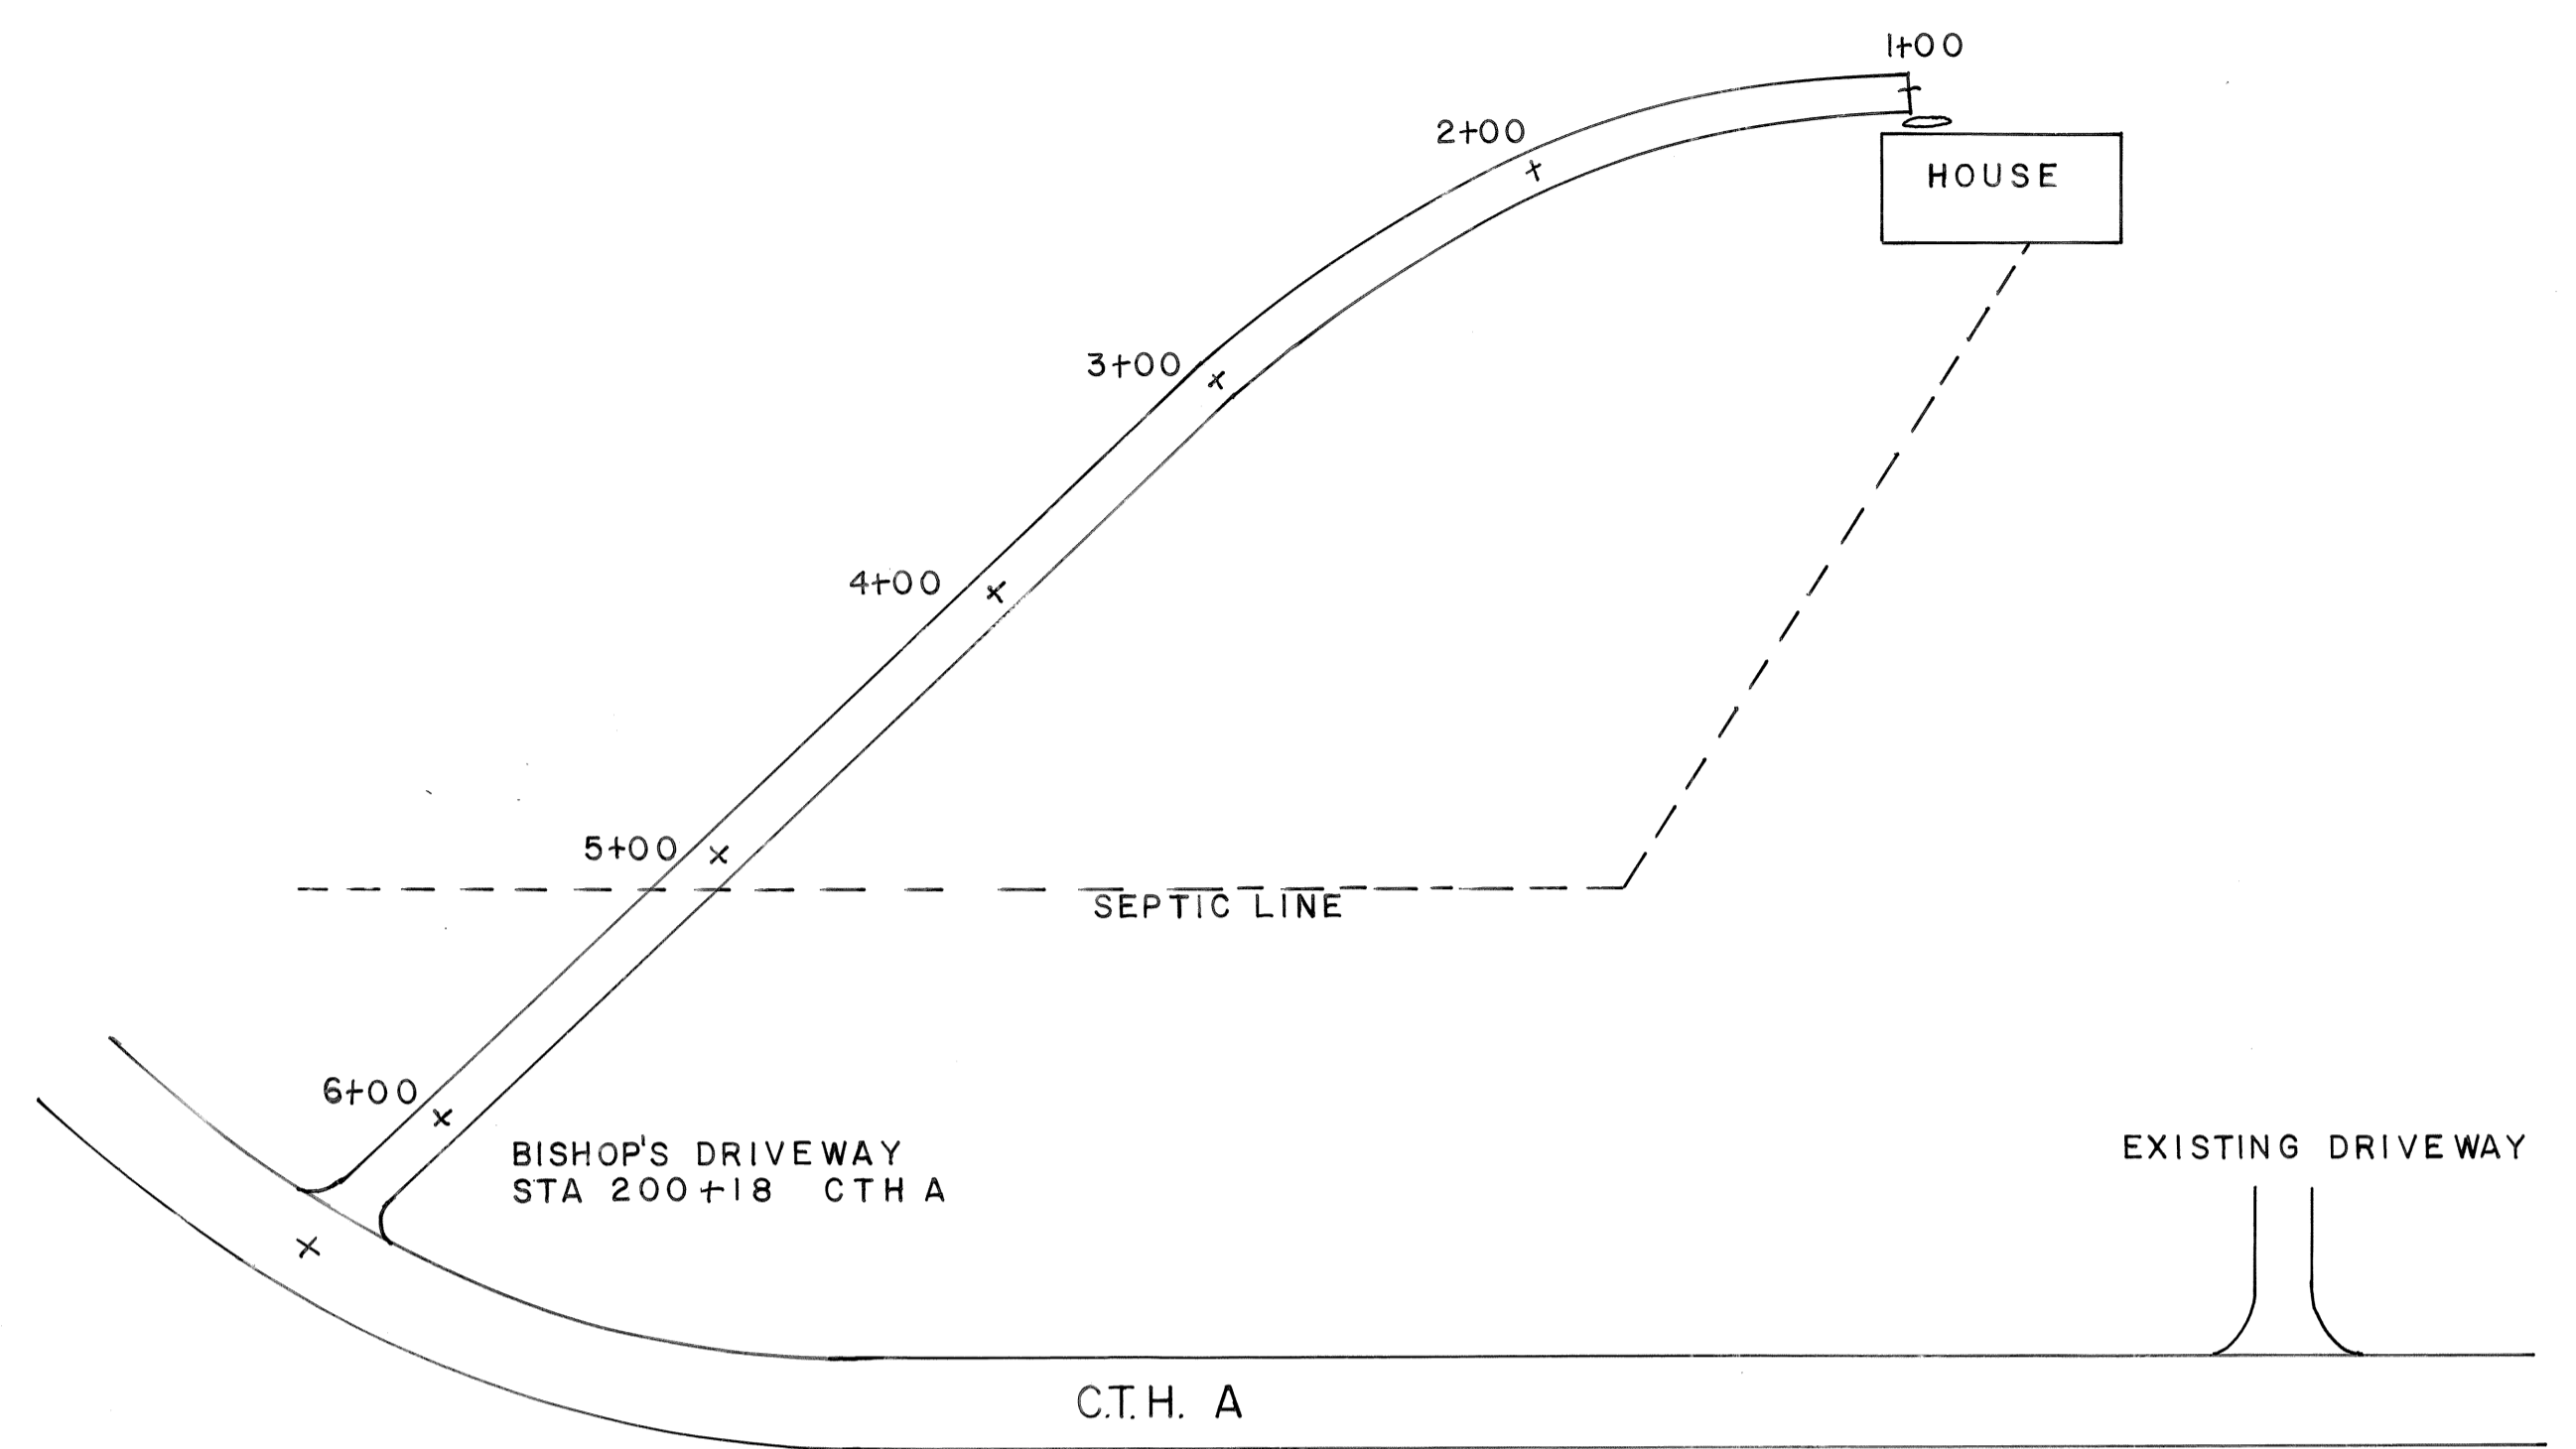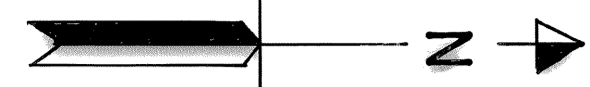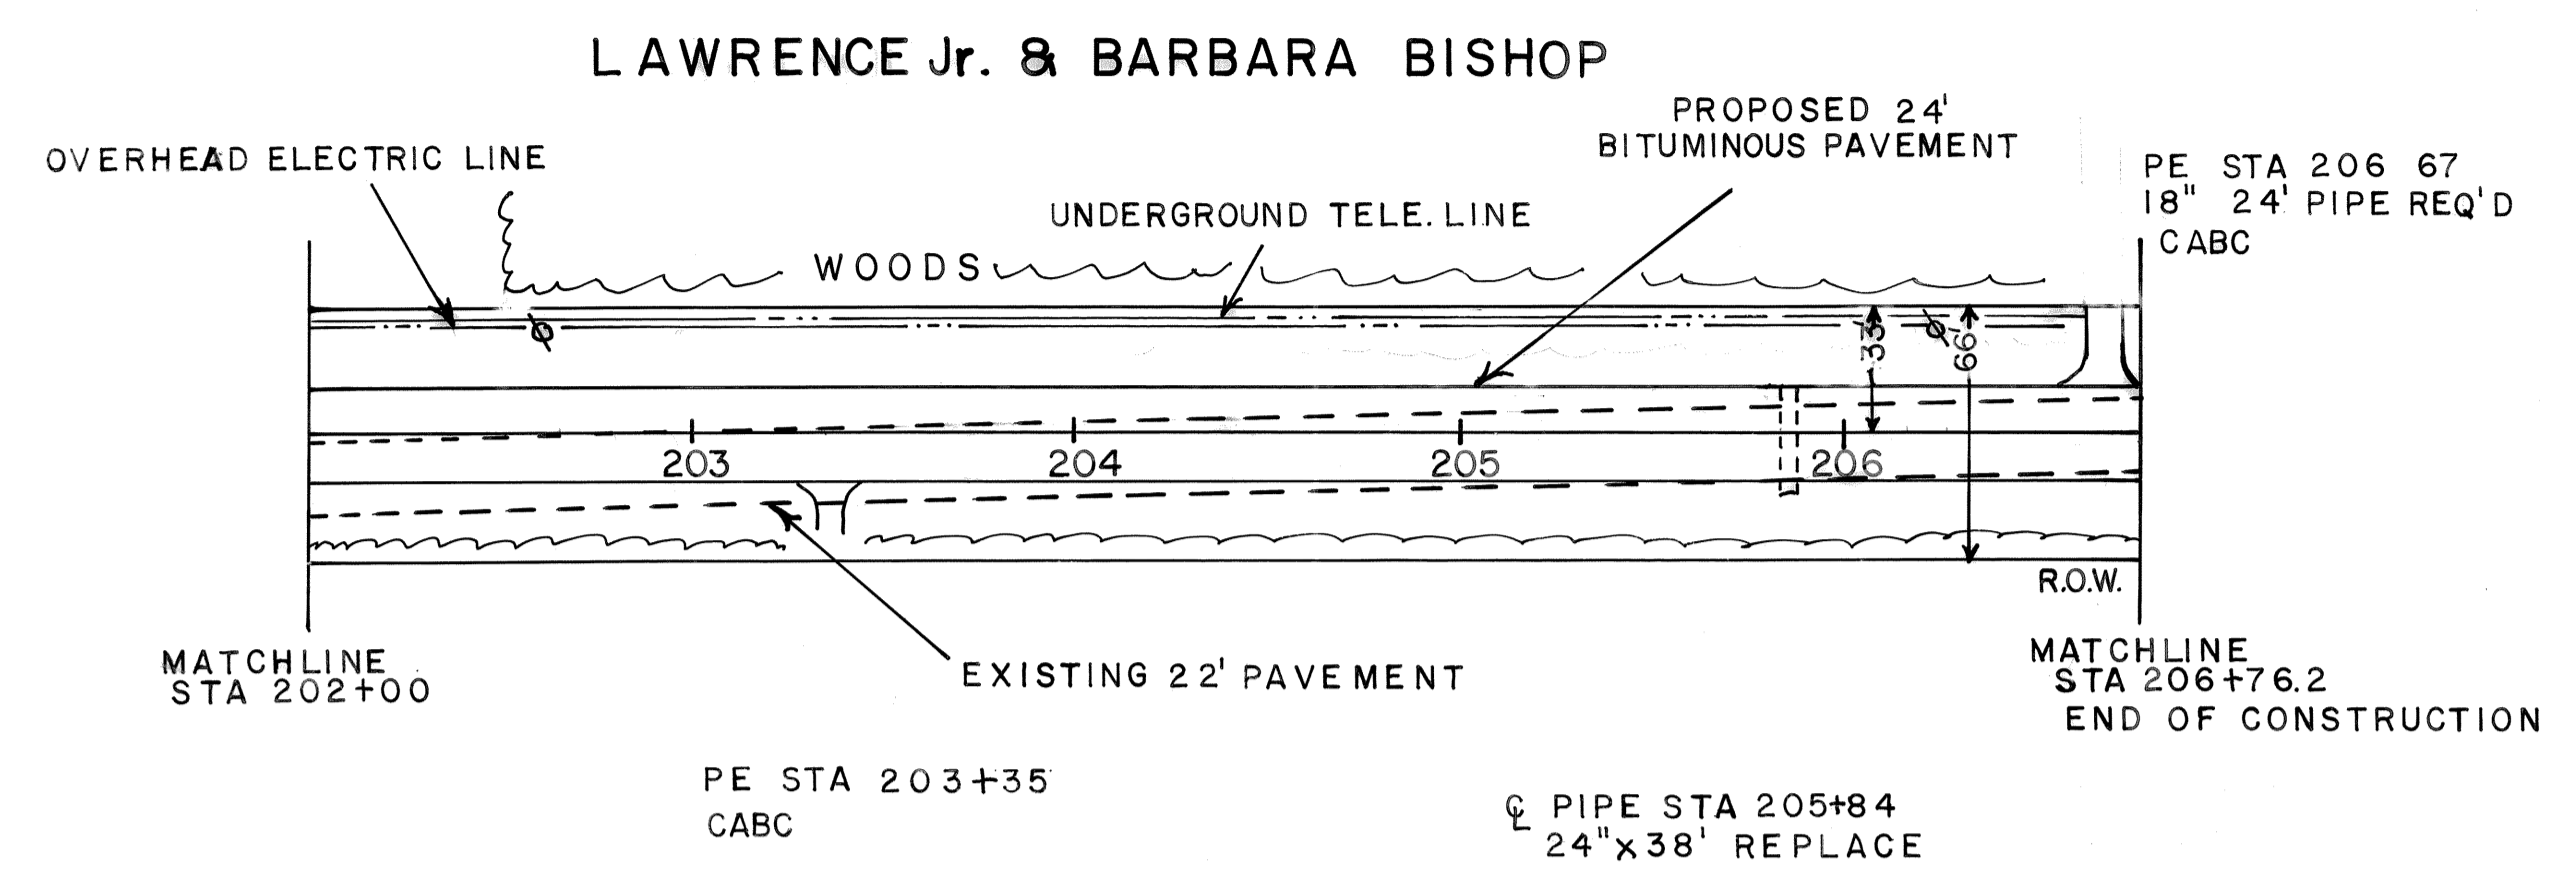

LINCOLN CTY. HWY. DEPT.	
CTH A	CTH H TO CLARA LAKE
DRAWN BY RJ AKEY	
SCALE	HORIZONTAL 1" = 50'
DATE	VERTICAL 1" = 2'
	MAY 20TH, 1999

PROFILE	DATE
BY	
SURVEYED	
PLOTTED	
CHECKED	
STRUCTURE NOTATIONS CHKD	
NOTE BOOK NO.	

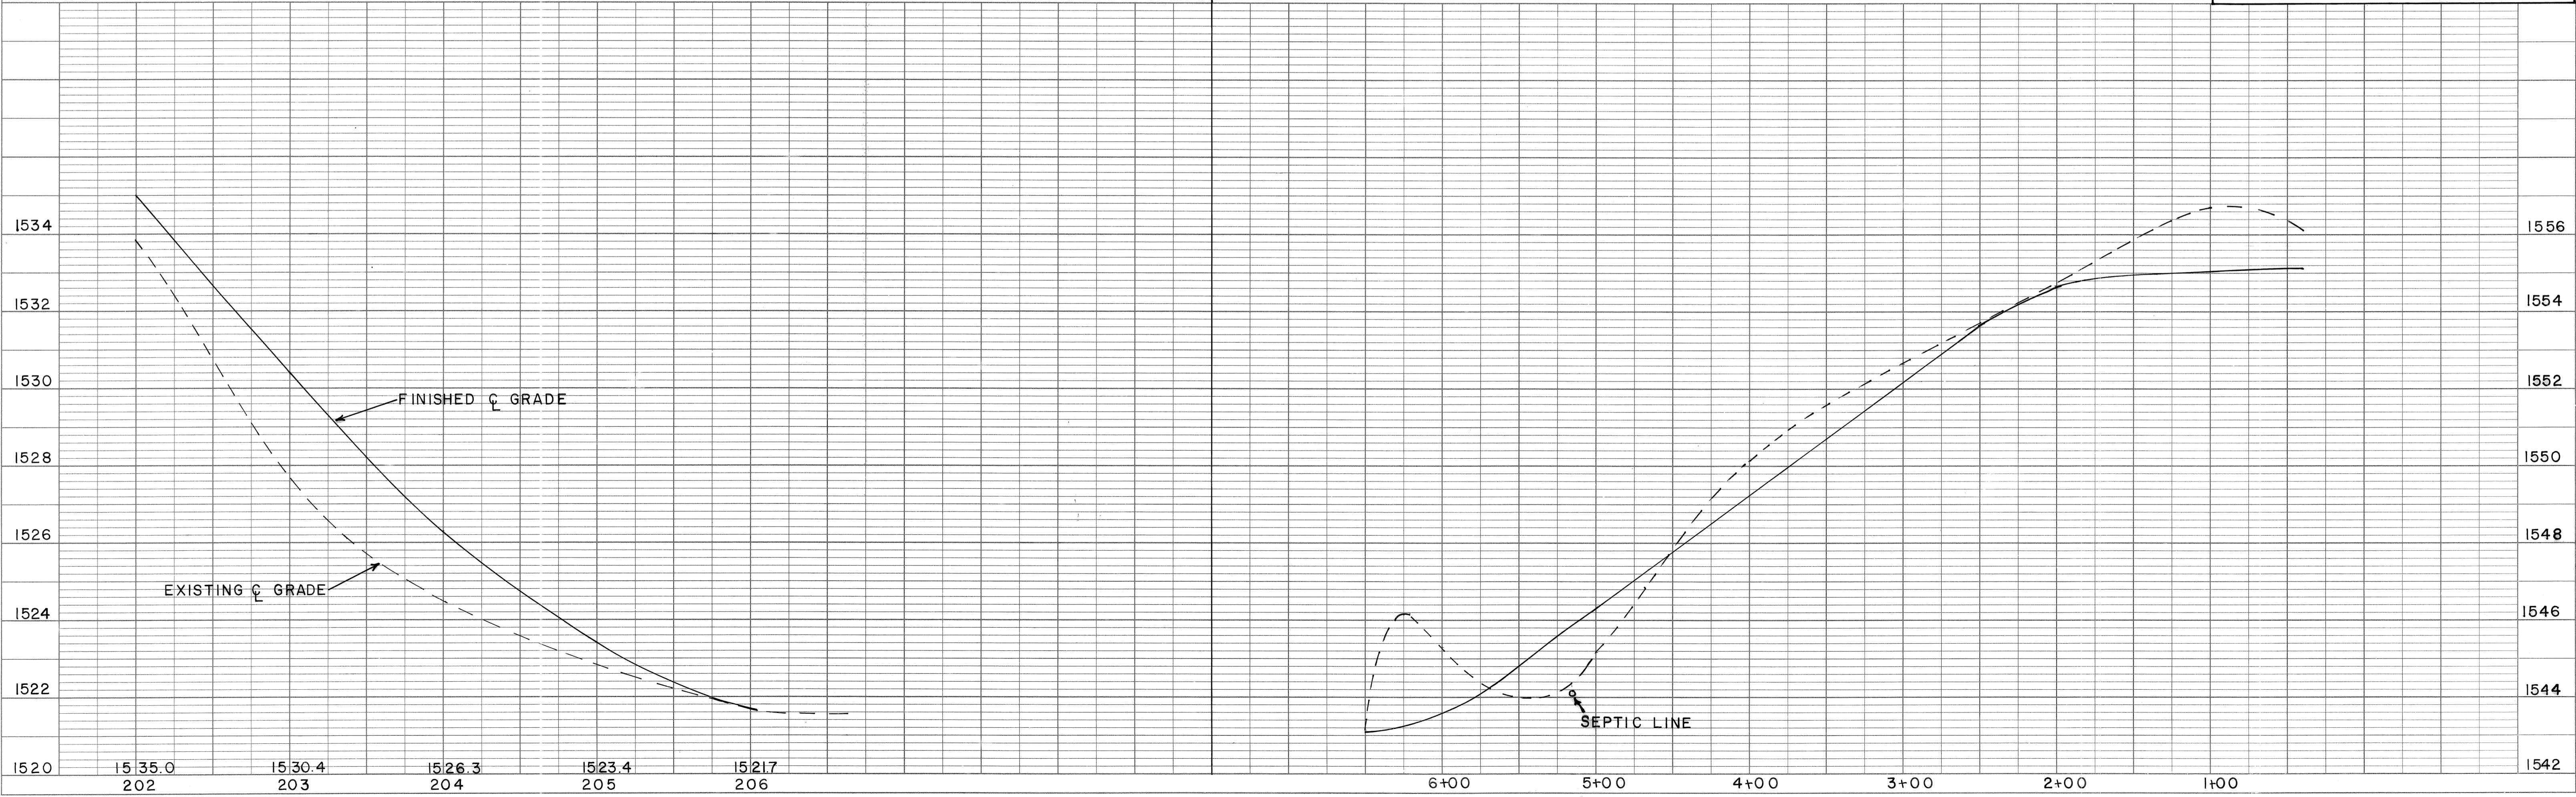


PLATE 1 SINGLE PLAN - PROFILE
CHARLES BRUNING CO.
MADE IN U.S.A.