



DATE	
BY	
SURVEYED	
PLOTTED	
CHECKED	
NOTE BOOK NO.	
PLAN	
NOTE BOOK NO.	

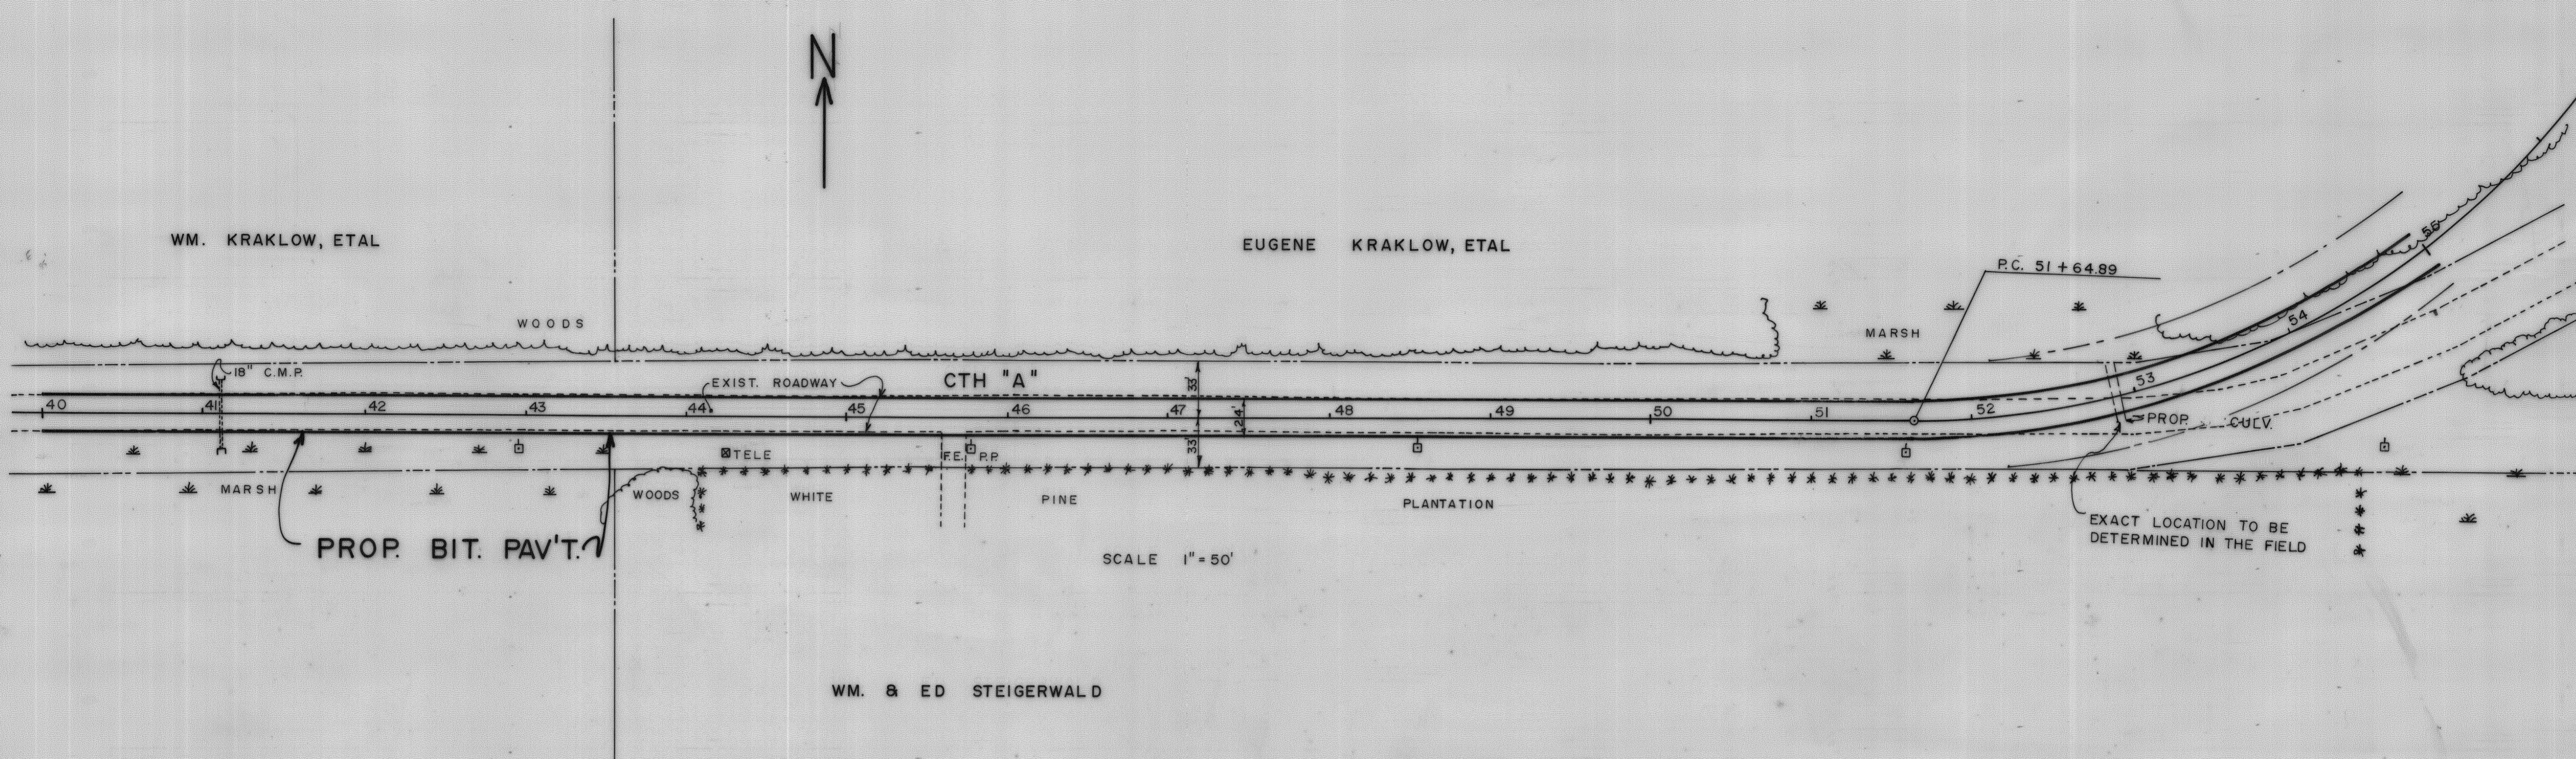

DATE	
BY	
SURVEYED	
PLOTTED	
CHECKED	
NOTE BOOK NO.	
PROFILE	
NOTE BOOK NO.	

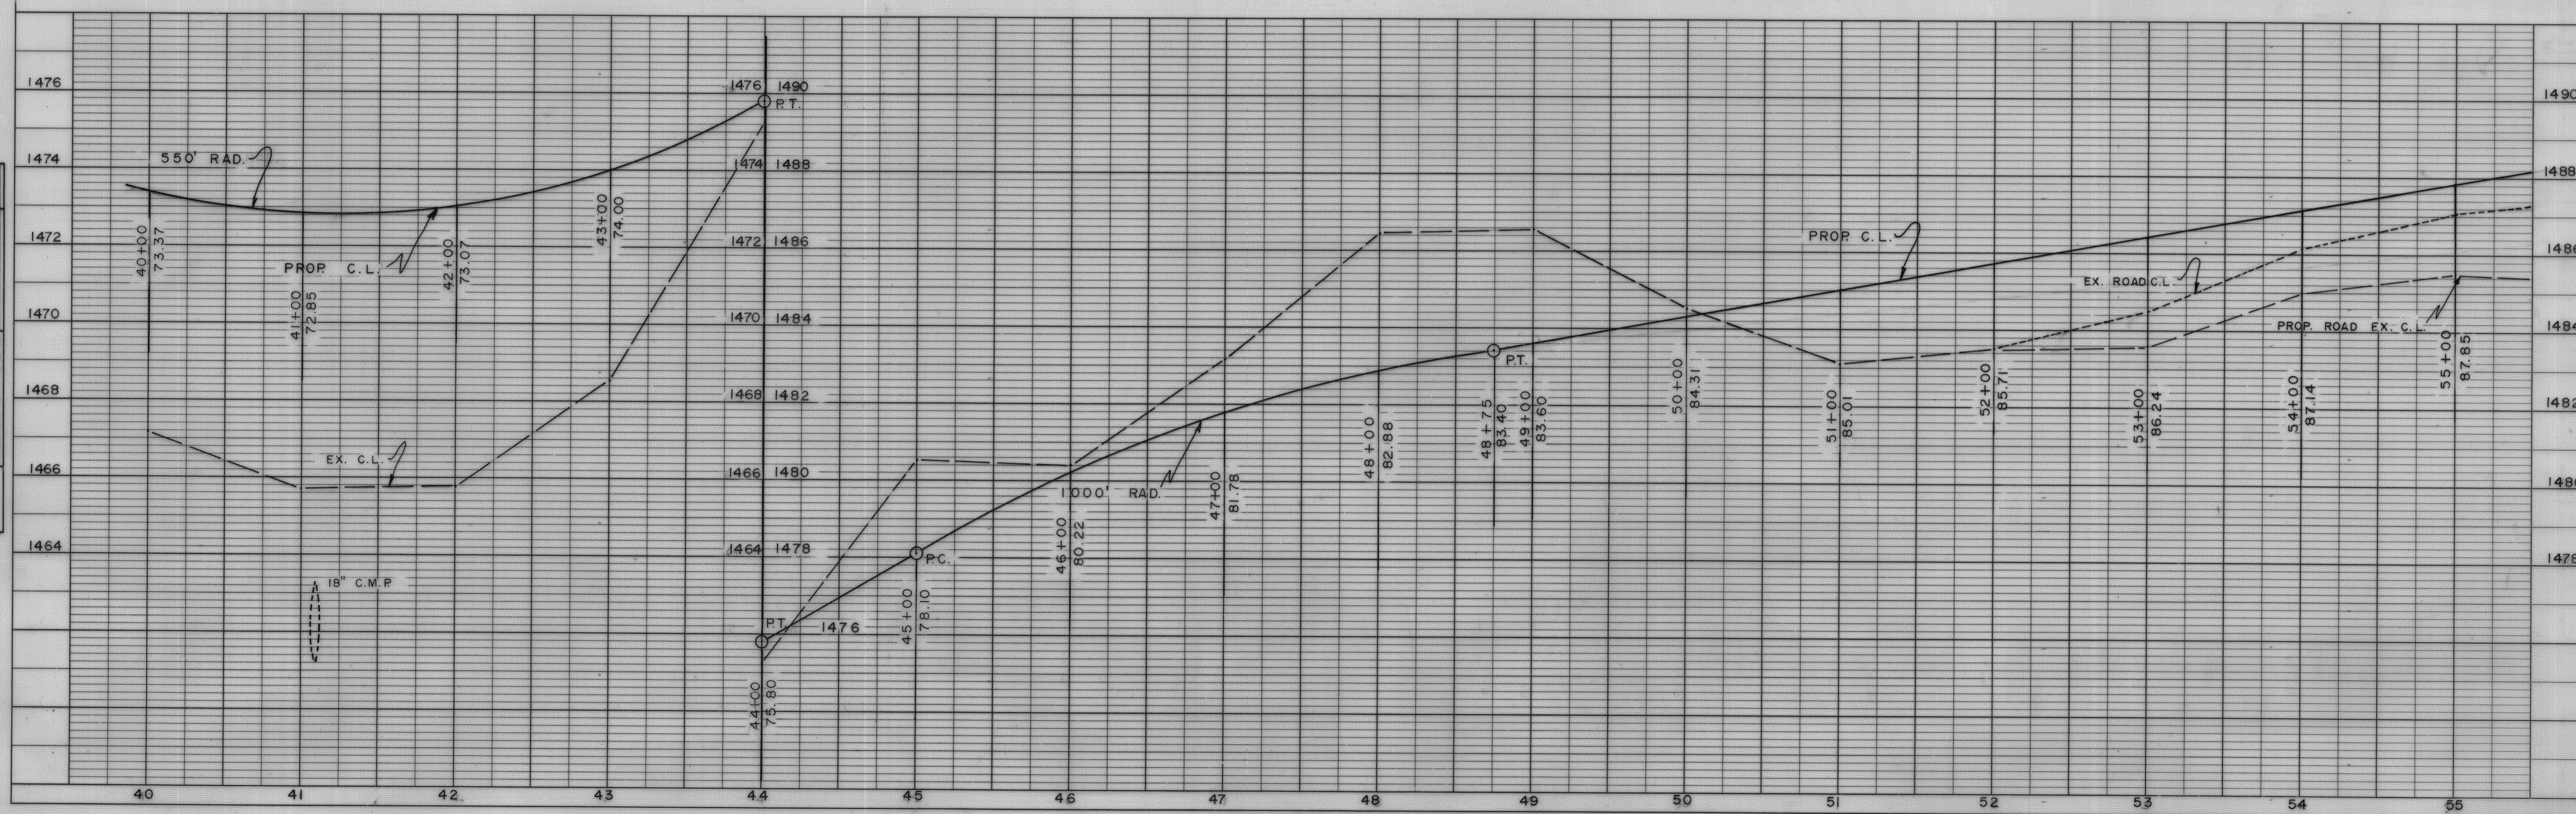

PLAN	SURVEYED	DATE
	PLOTTED	BY
	ALIGNMENT CHECKED	
	RT. OF WAY CHECKED	
NO.		

PROFILE	SURVEYED	DATE
	GRADES CHECKED	BY
	E. M. S. NOTED	
	STRUCTURE NOTATIONS CHKD	
NO.		

