


PLAN	SURVEYED	DATE
	PLOTTED	
	ALIGNMENT CHECKED	
	RT. OF WAY CHECKED	
	NO. _____	

PAVEMENT & SUBGRADE SHALL INCLUDE:

- 3" BITUMINOUS PAVEMENT
- 8" GRAVEL
- 2" RECYCLED BLACKTOP
- 12" SAND

MARK J. LEDER


SUPER ELEVATION FOR THE CURVE IS 0.06 FT. PER FT.

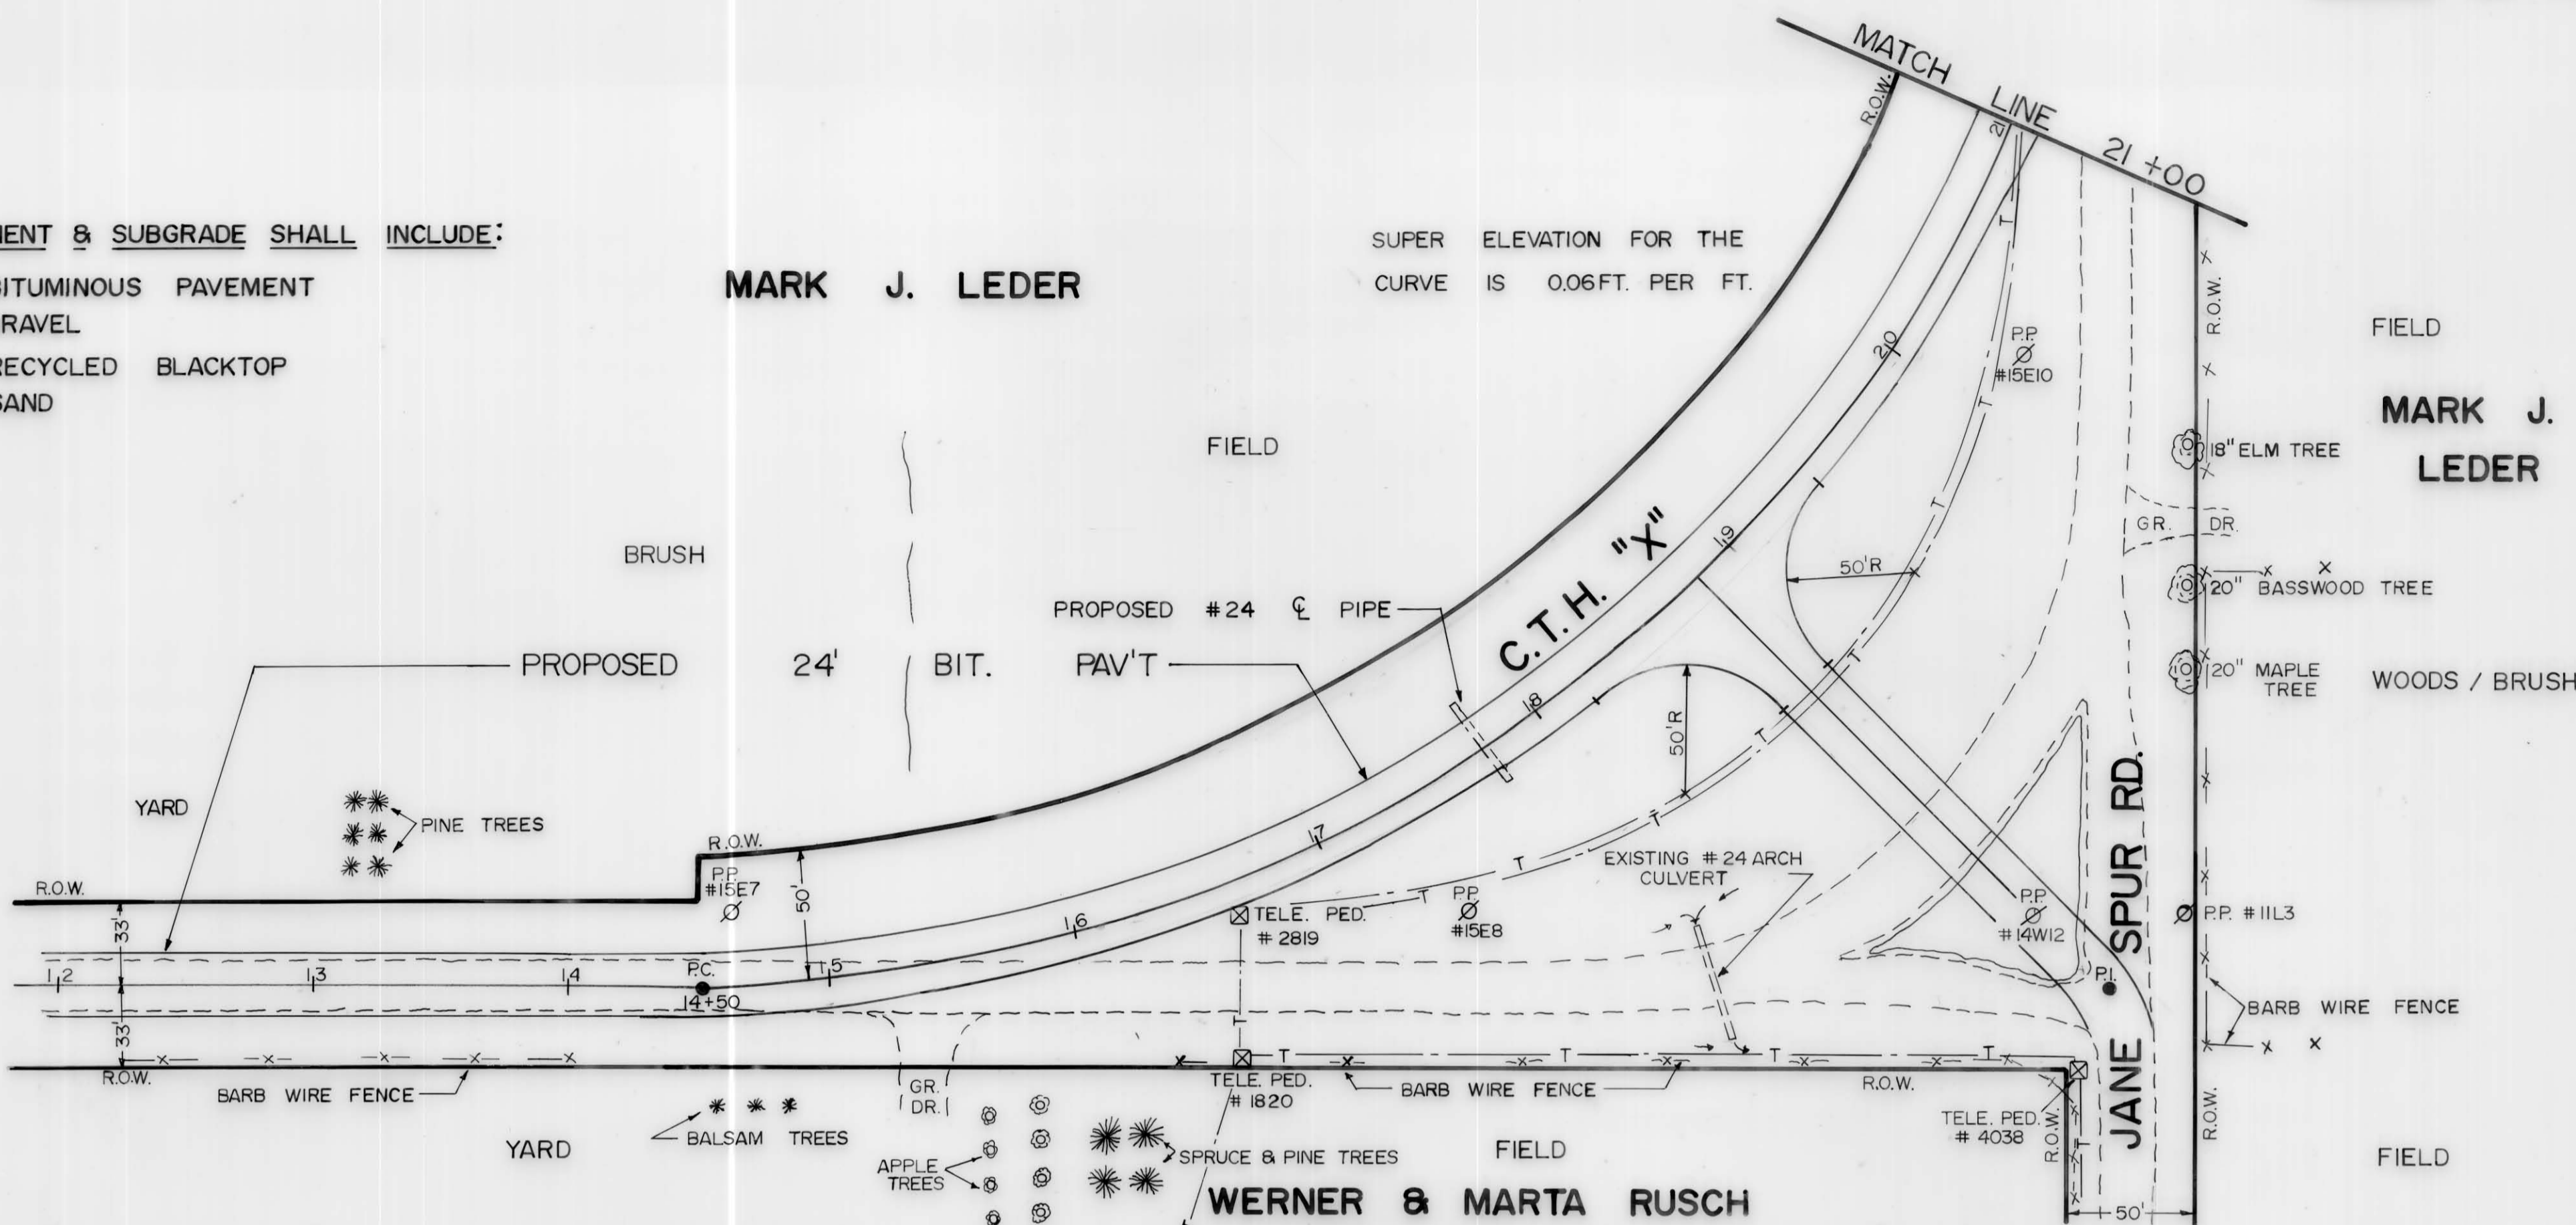


MARK J. LEDER

MARK J. LEDER

PROPOSED 24' BIT. PAV'T

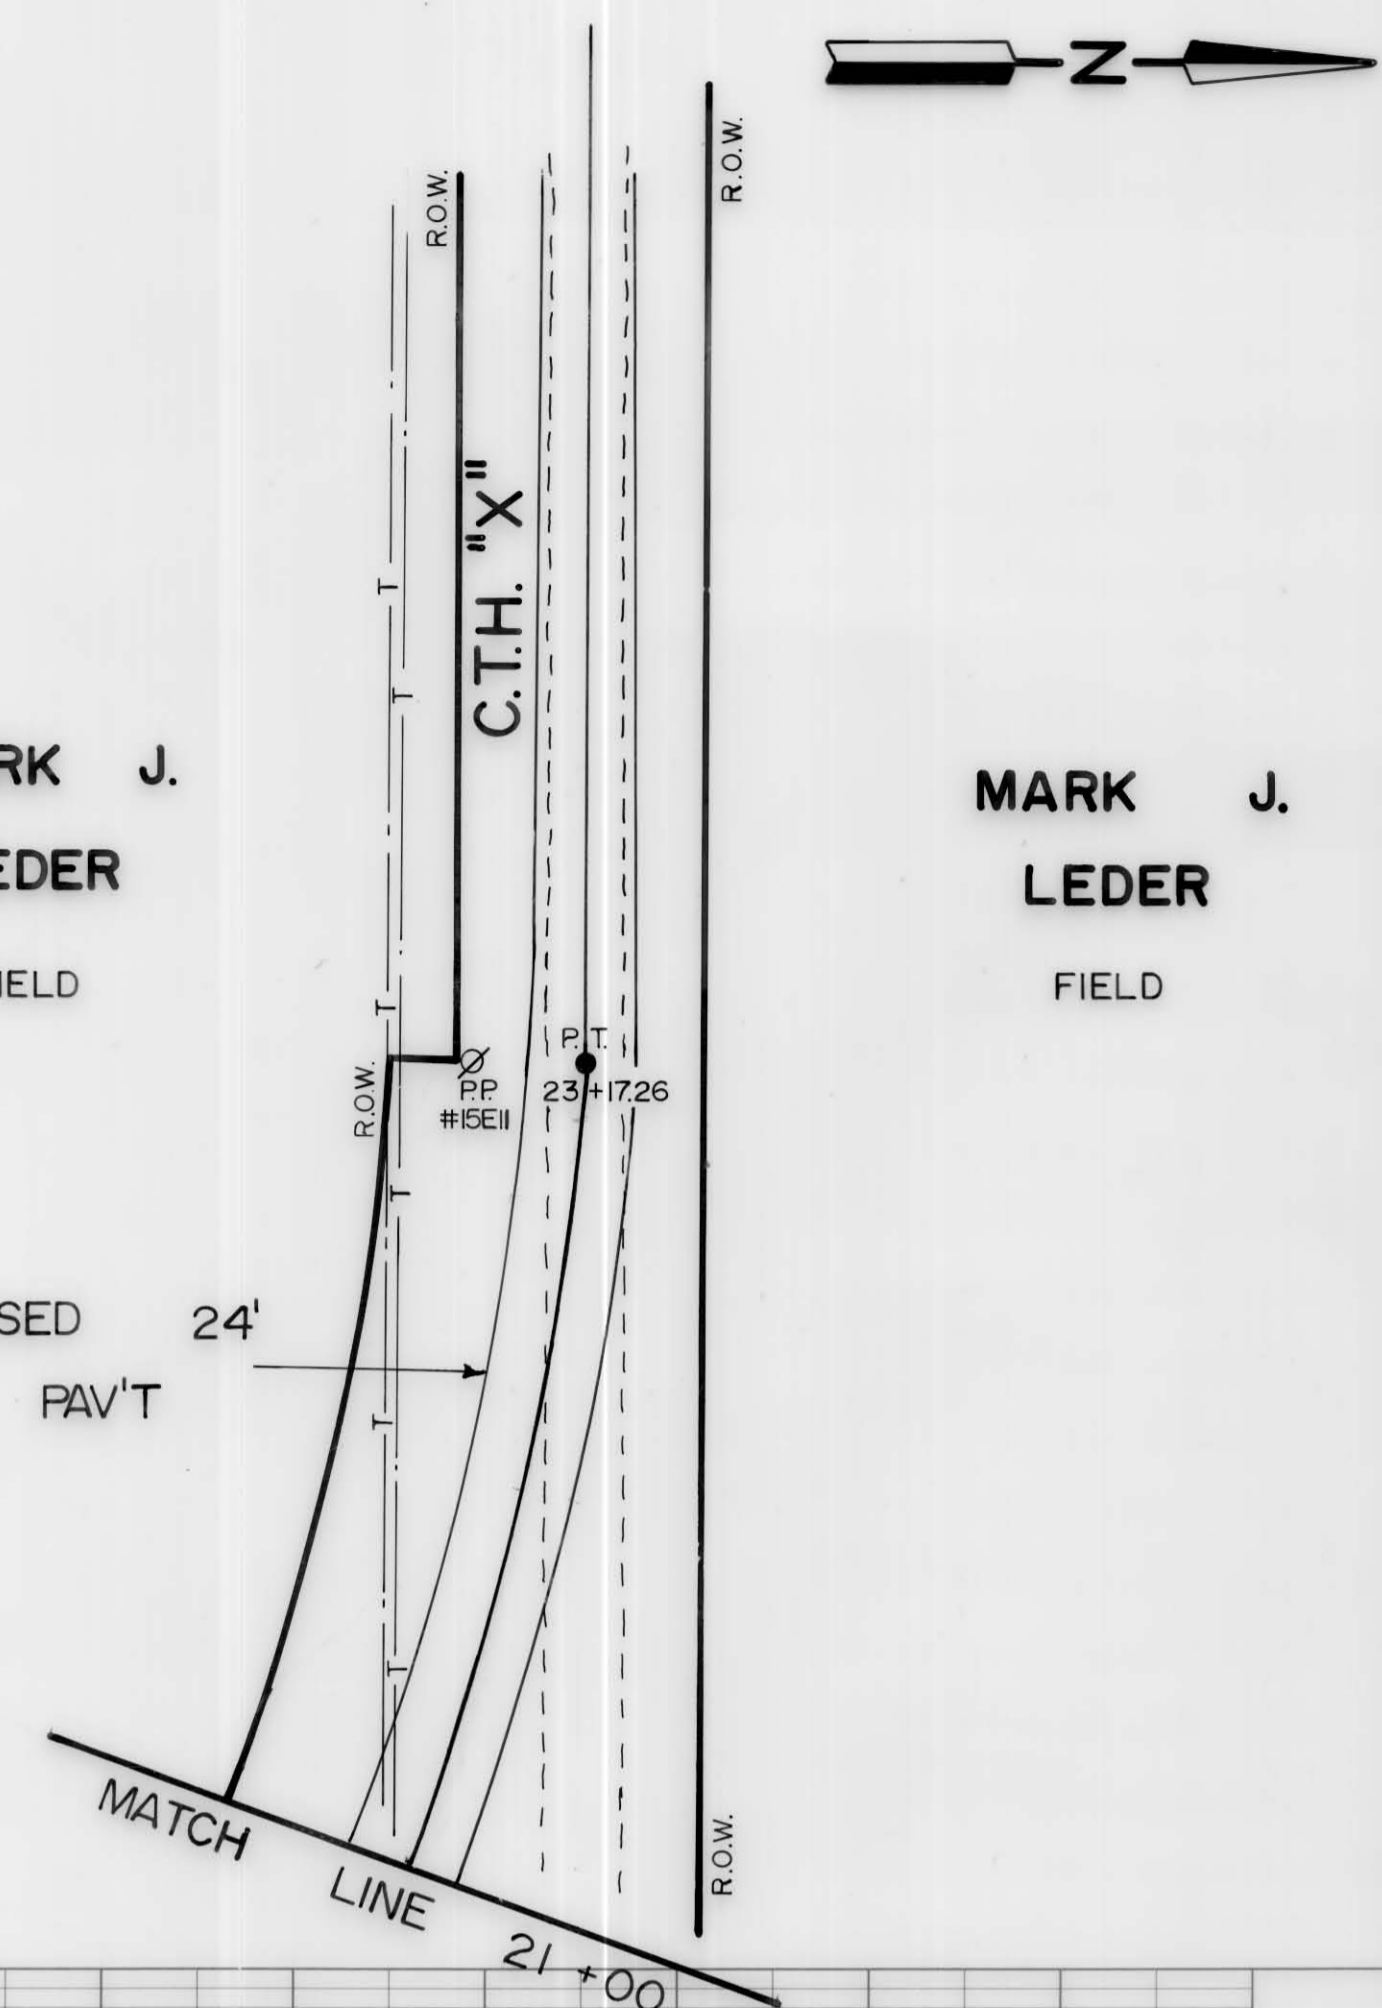



PROFILE	SURVEYED	DATE
	PLOTTED	
	GRADES CHECKED	
	STRUCTURE NOTATIONS CHKD	
	NO. _____	

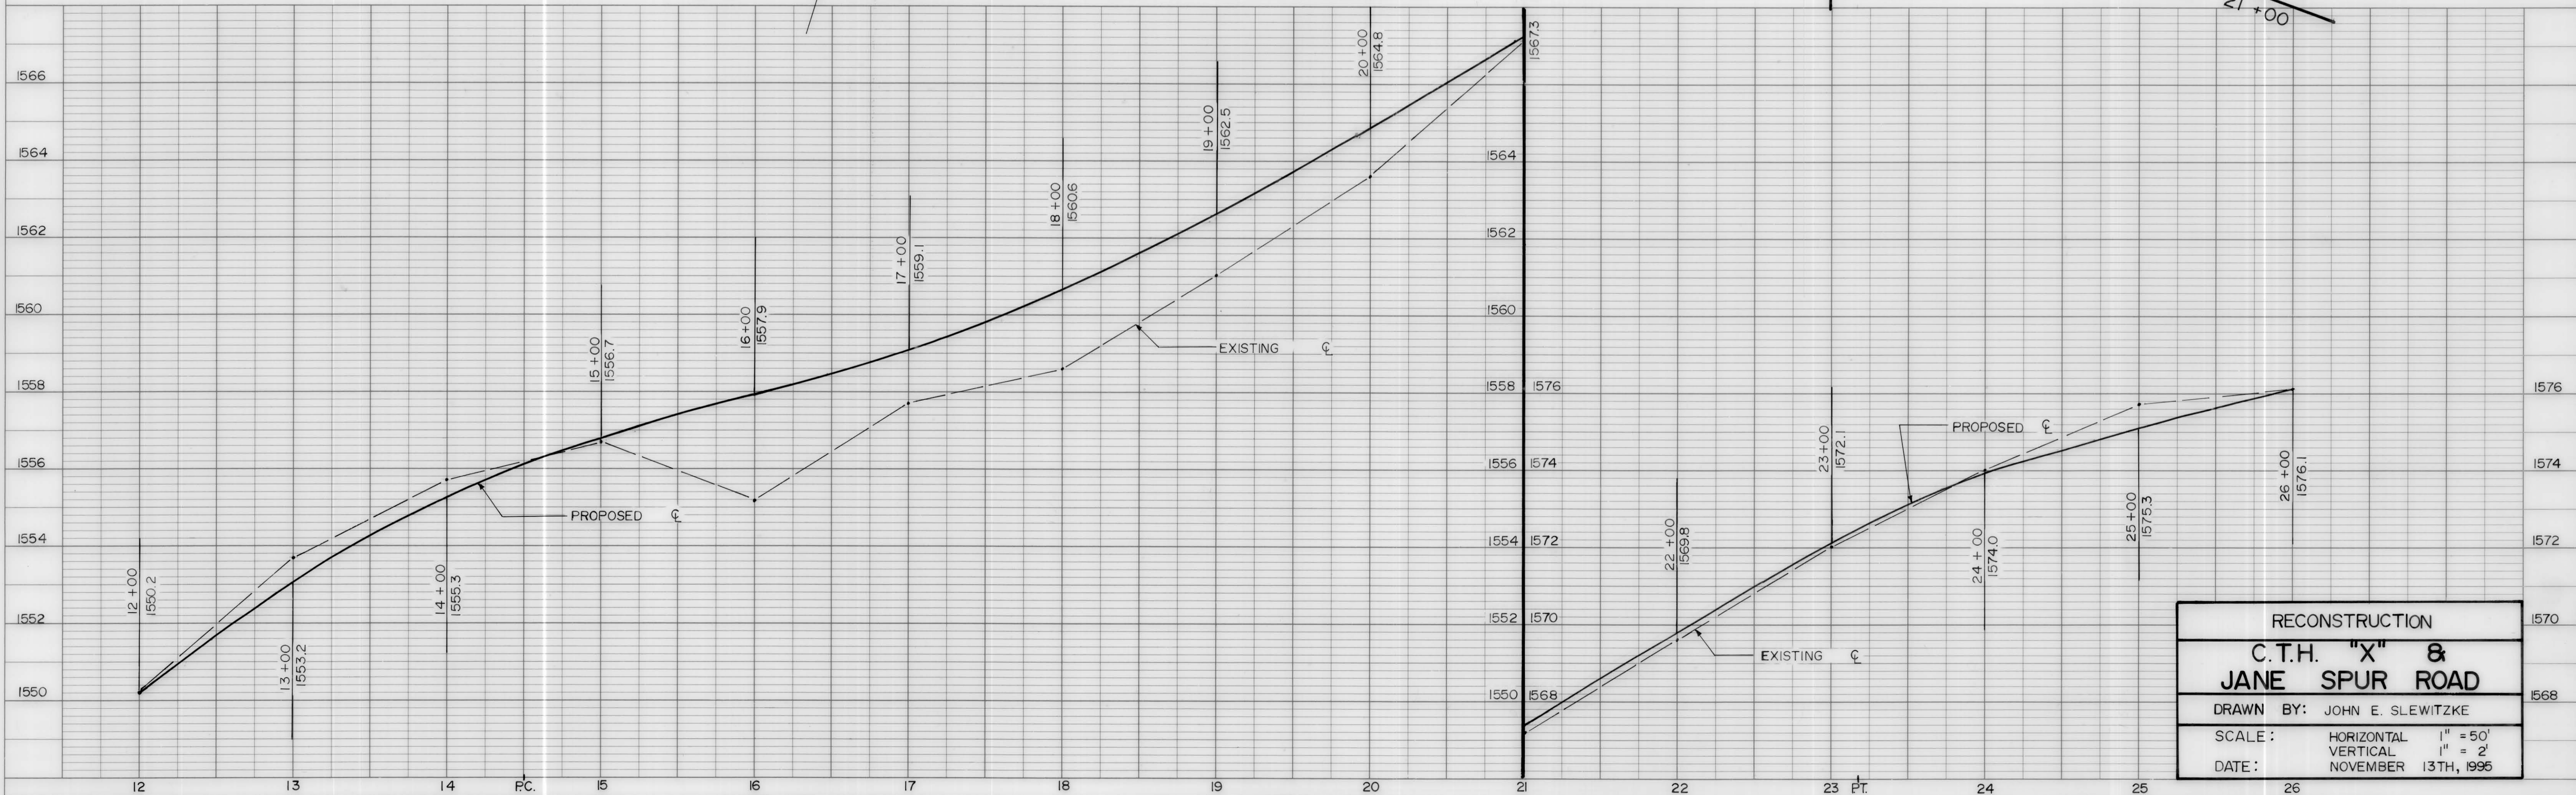

RECONSTRUCTION	
C.T.H. "X" & JANE SPUR ROAD	
DRAWN BY: JOHN E. SLEWITZKE	
SCALE:	HORIZONTAL 1" = 50'
	VERTICAL 1" = 2'
DATE:	NOVEMBER 13TH, 1996


PLAN	DATE
BY	
SURVEYED	
PLOTTED	
NOTED	
CHECKED	
NO.	

PROFILE	DATE
BY	
SURVEYED	
PLOTTED	
NOTED	
CHECKED	
NO.	

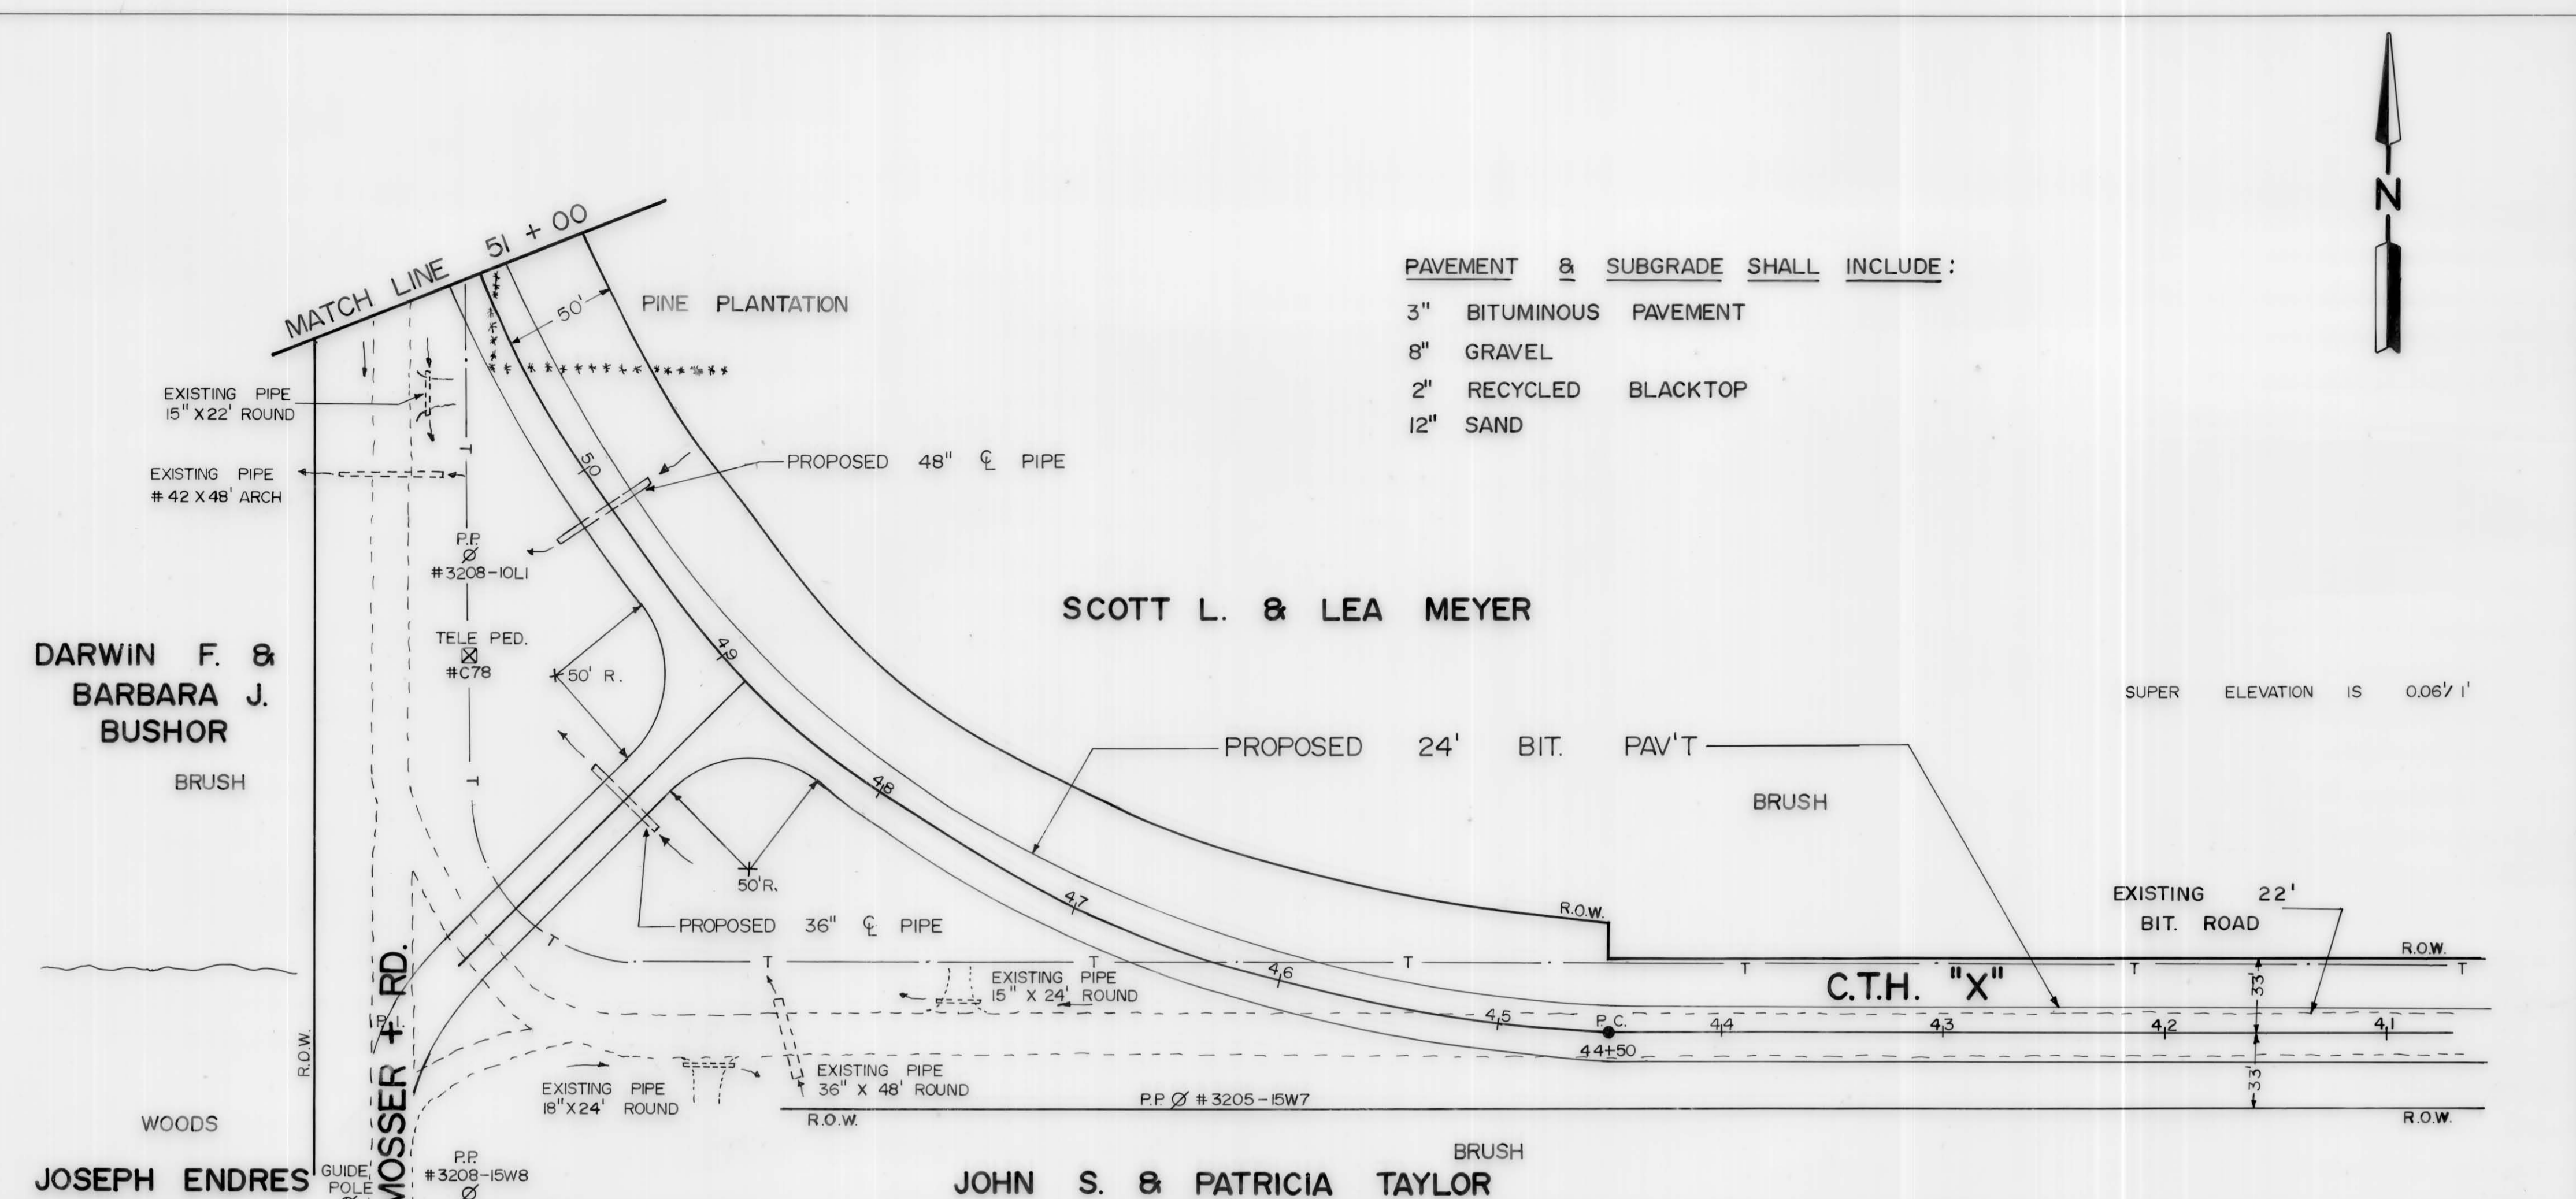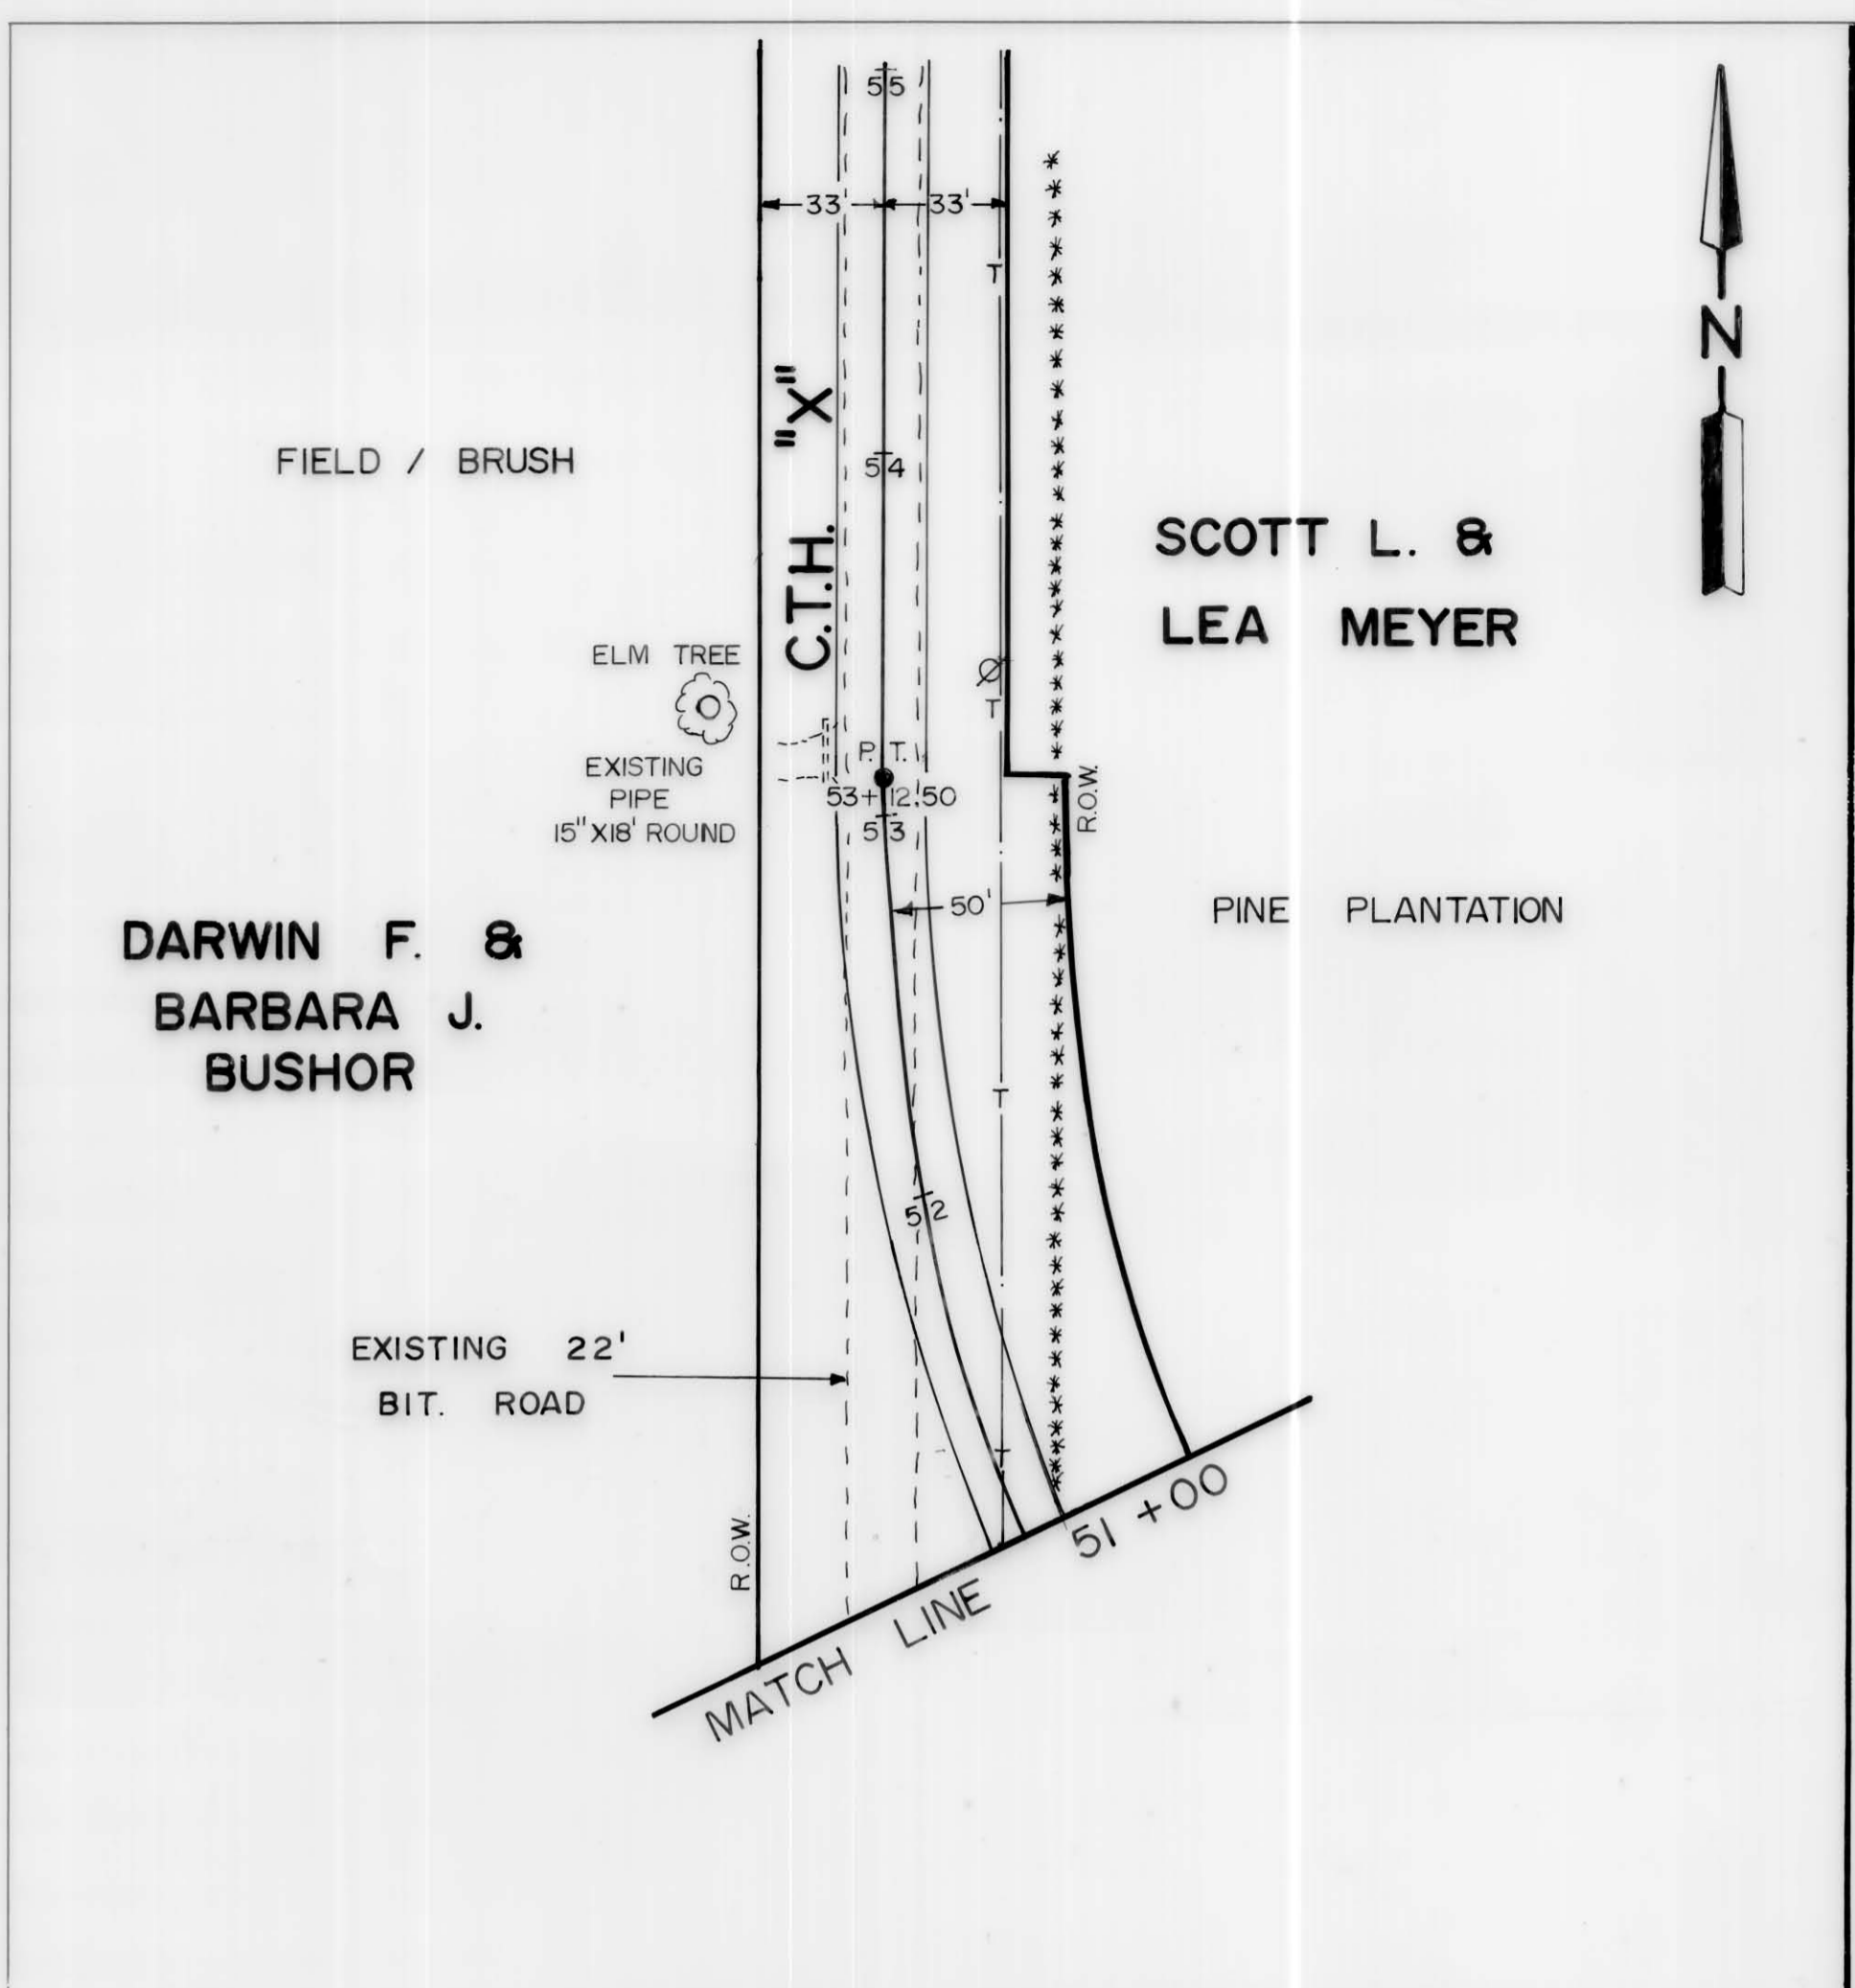

PAVEMENT & SUBGRADE SHALL INCLUDE:
 3" BITUMINOUS PAVEMENT
 8" GRAVEL
 2" RECYCLED BLACKTOP
 12" SAND

SUPER ELEVATION IS 0.06 1/2'

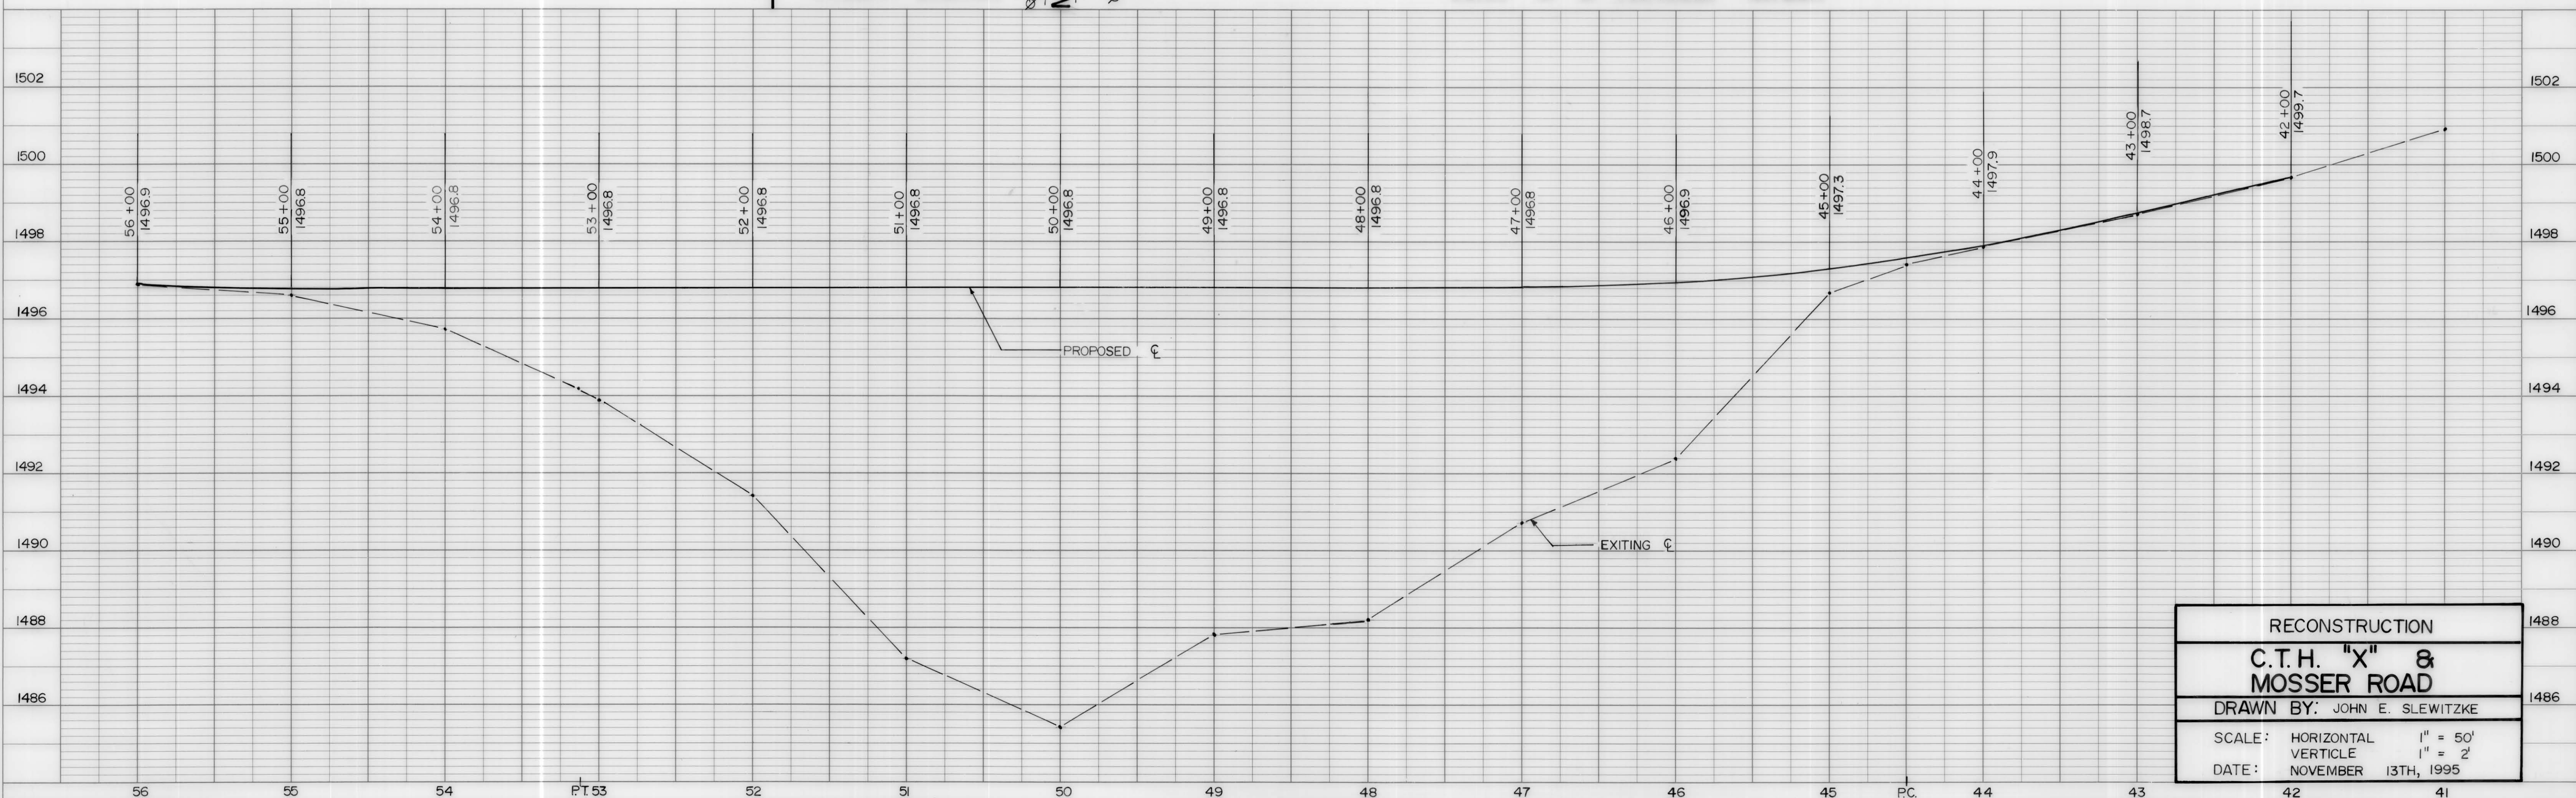

RECONSTRUCTION	
C.T.H. "X" & MOSSER ROAD	
DRAWN BY: JOHN E. SLEWITZKE	
SCALE:	HORIZONTAL 1" = 50' VERTICLE 1" = 2'
DATE:	NOVEMBER 13TH, 1995