

TR. RD. & CURVE DATA

Δ	22° 07' 23"
D	20'
R	286.48'
T	56.01'
L	110.62'
PC	8+72.98
PT	9+83.60



BENCHMARKS

No.	STATION	DESCRIPTION	ELEV.
2	35+59.80	3/8" SPR. 8" PINE 64.35' LT.	1487.53
3	52+35.44	3/8" SPR. 18" OAK 160.29' RT.	1483.03

YARDAGE SUMMARY
STA. 31+00 TO STA. 51+00

UNCL. EXC.	12,671 C.Y.
FILL	1,200 C.Y.
WASTE	11,111 C.Y.

@ 30% SHRK = 1560

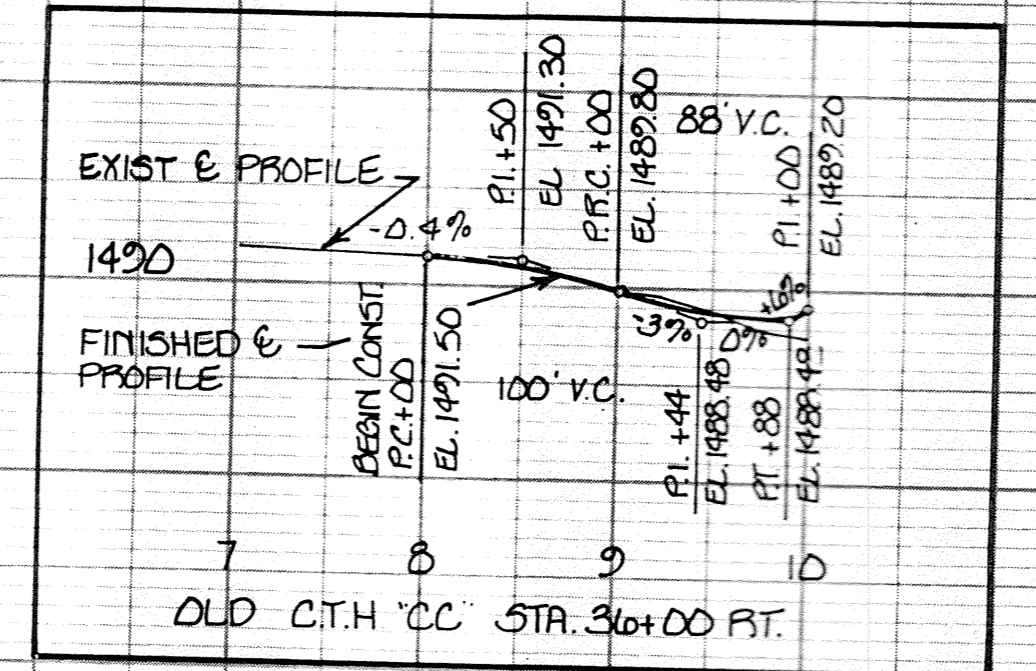
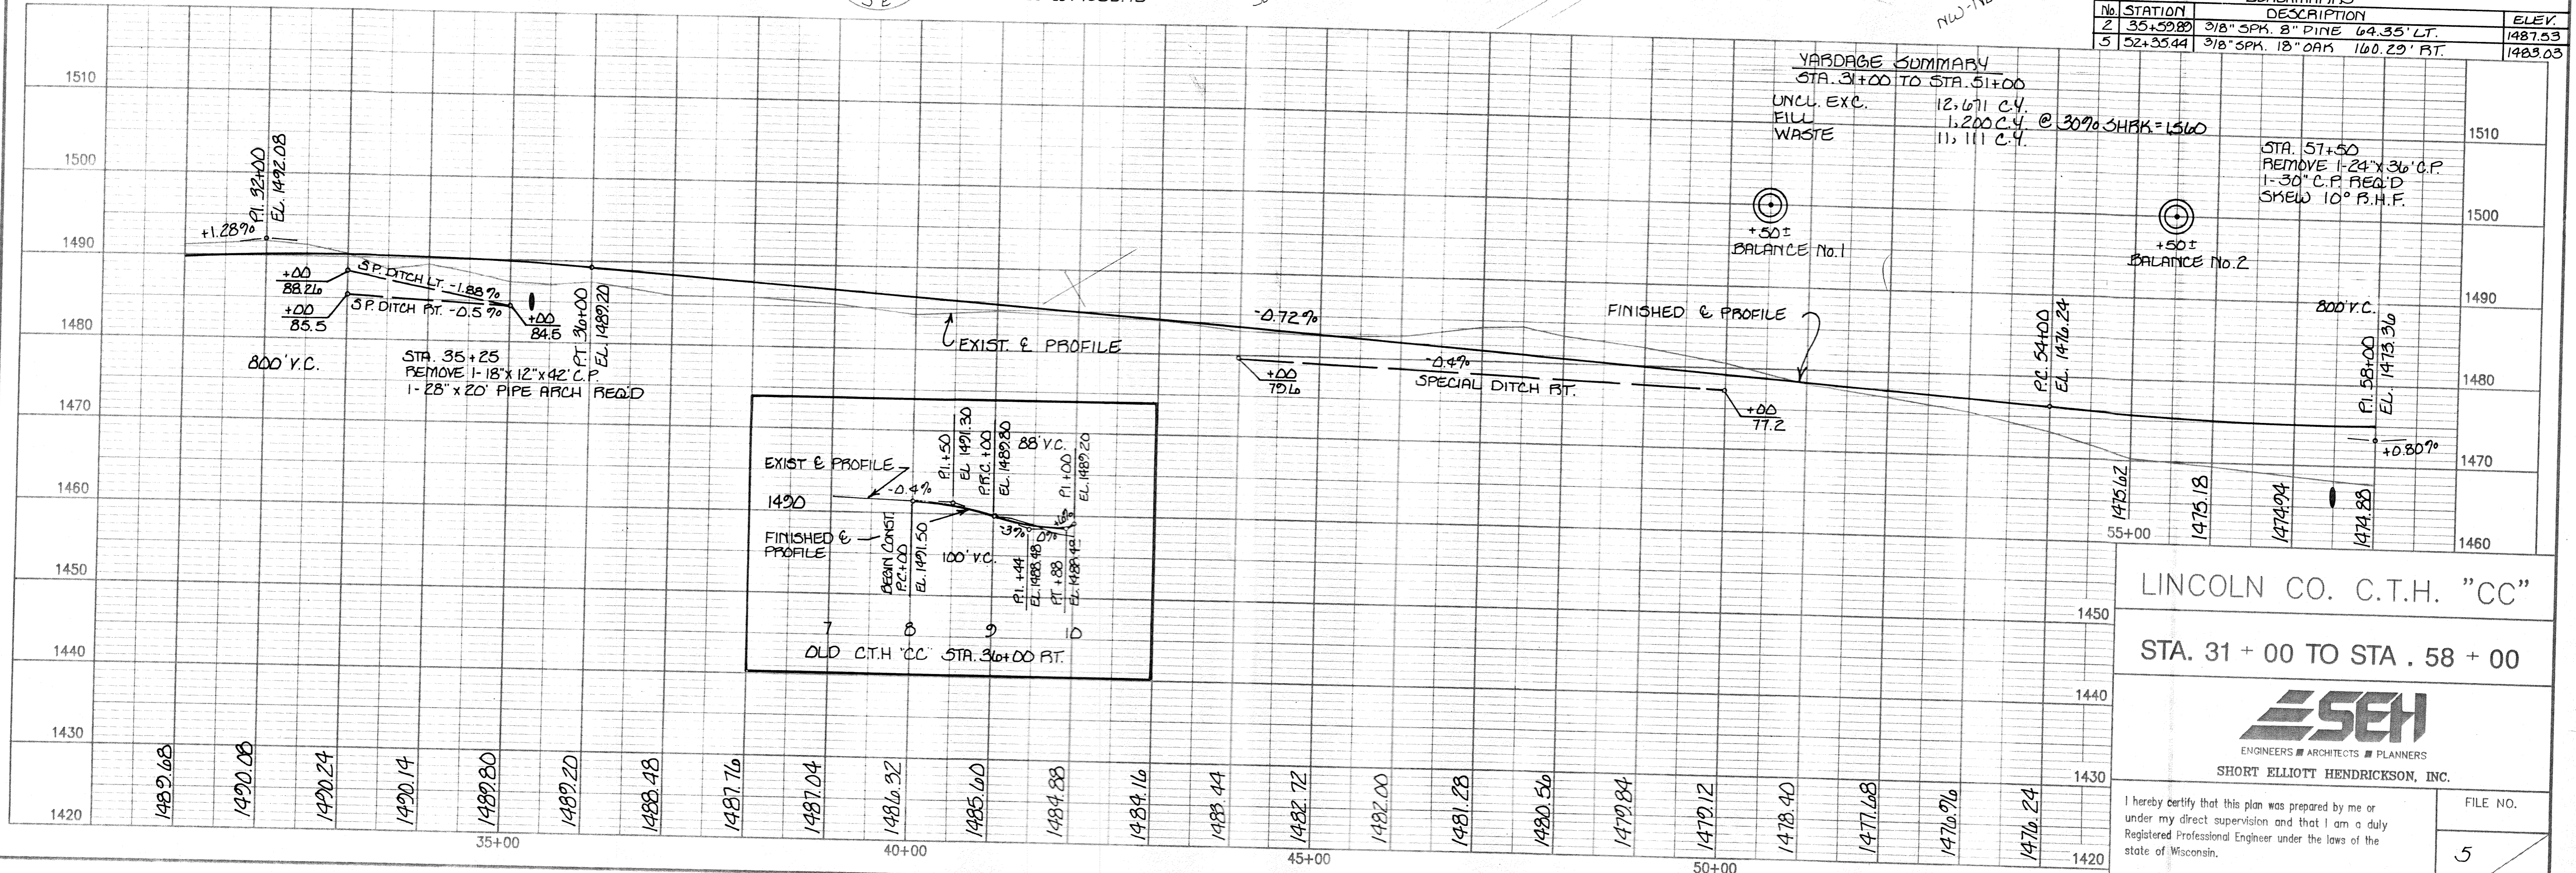


LINCOLN CO. C.T.H. "CC"
STA. 31 + 00 TO STA. 58 + 00

SEH
ENGINEERS ARCHITECTS PLANNERS
SHORT ELLIOTT HENDRICKSON, INC.

I hereby certify that this plan was prepared by me or under my direct supervision and that I am a duly Registered Professional Engineer under the laws of the state of Wisconsin.

FILE NO. 5
Date _____ Reg. No. _____

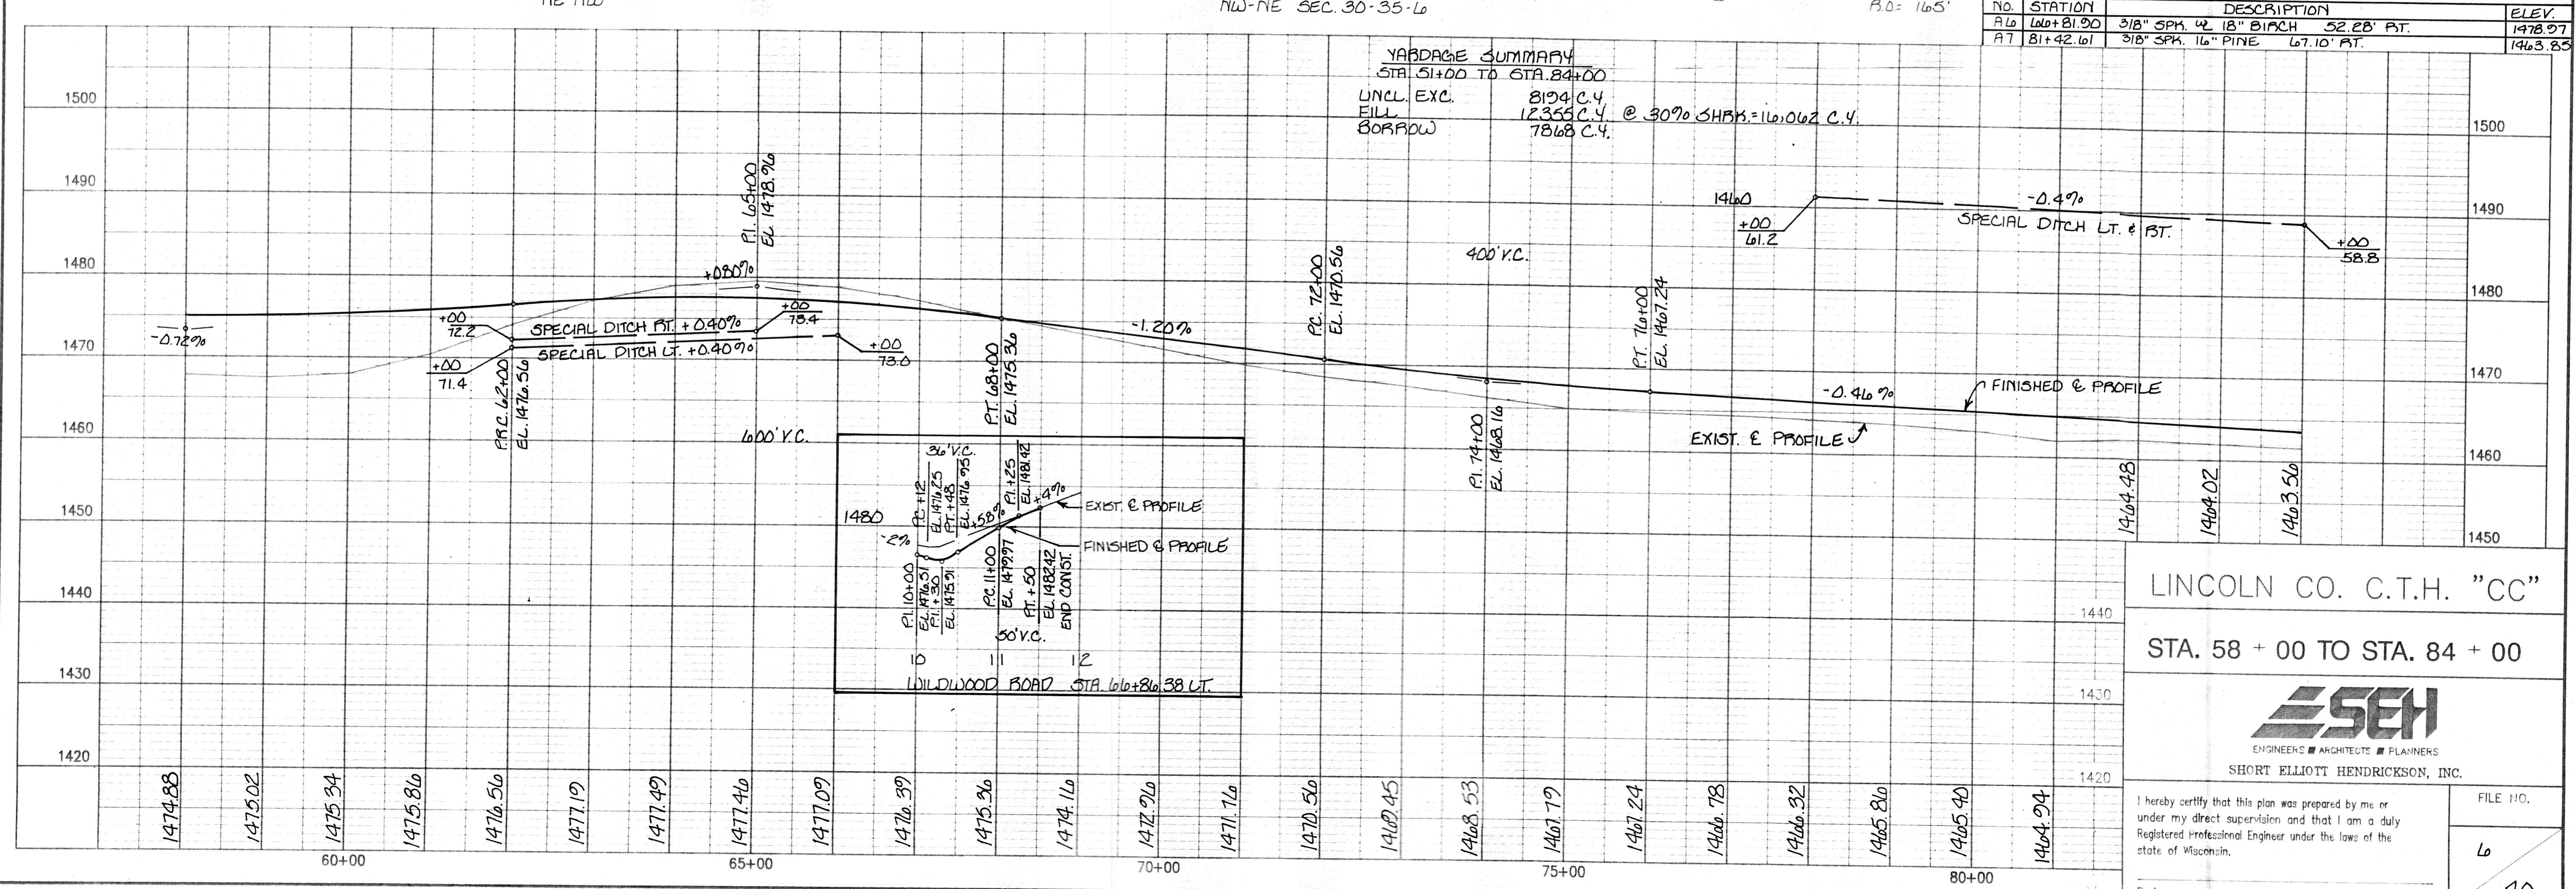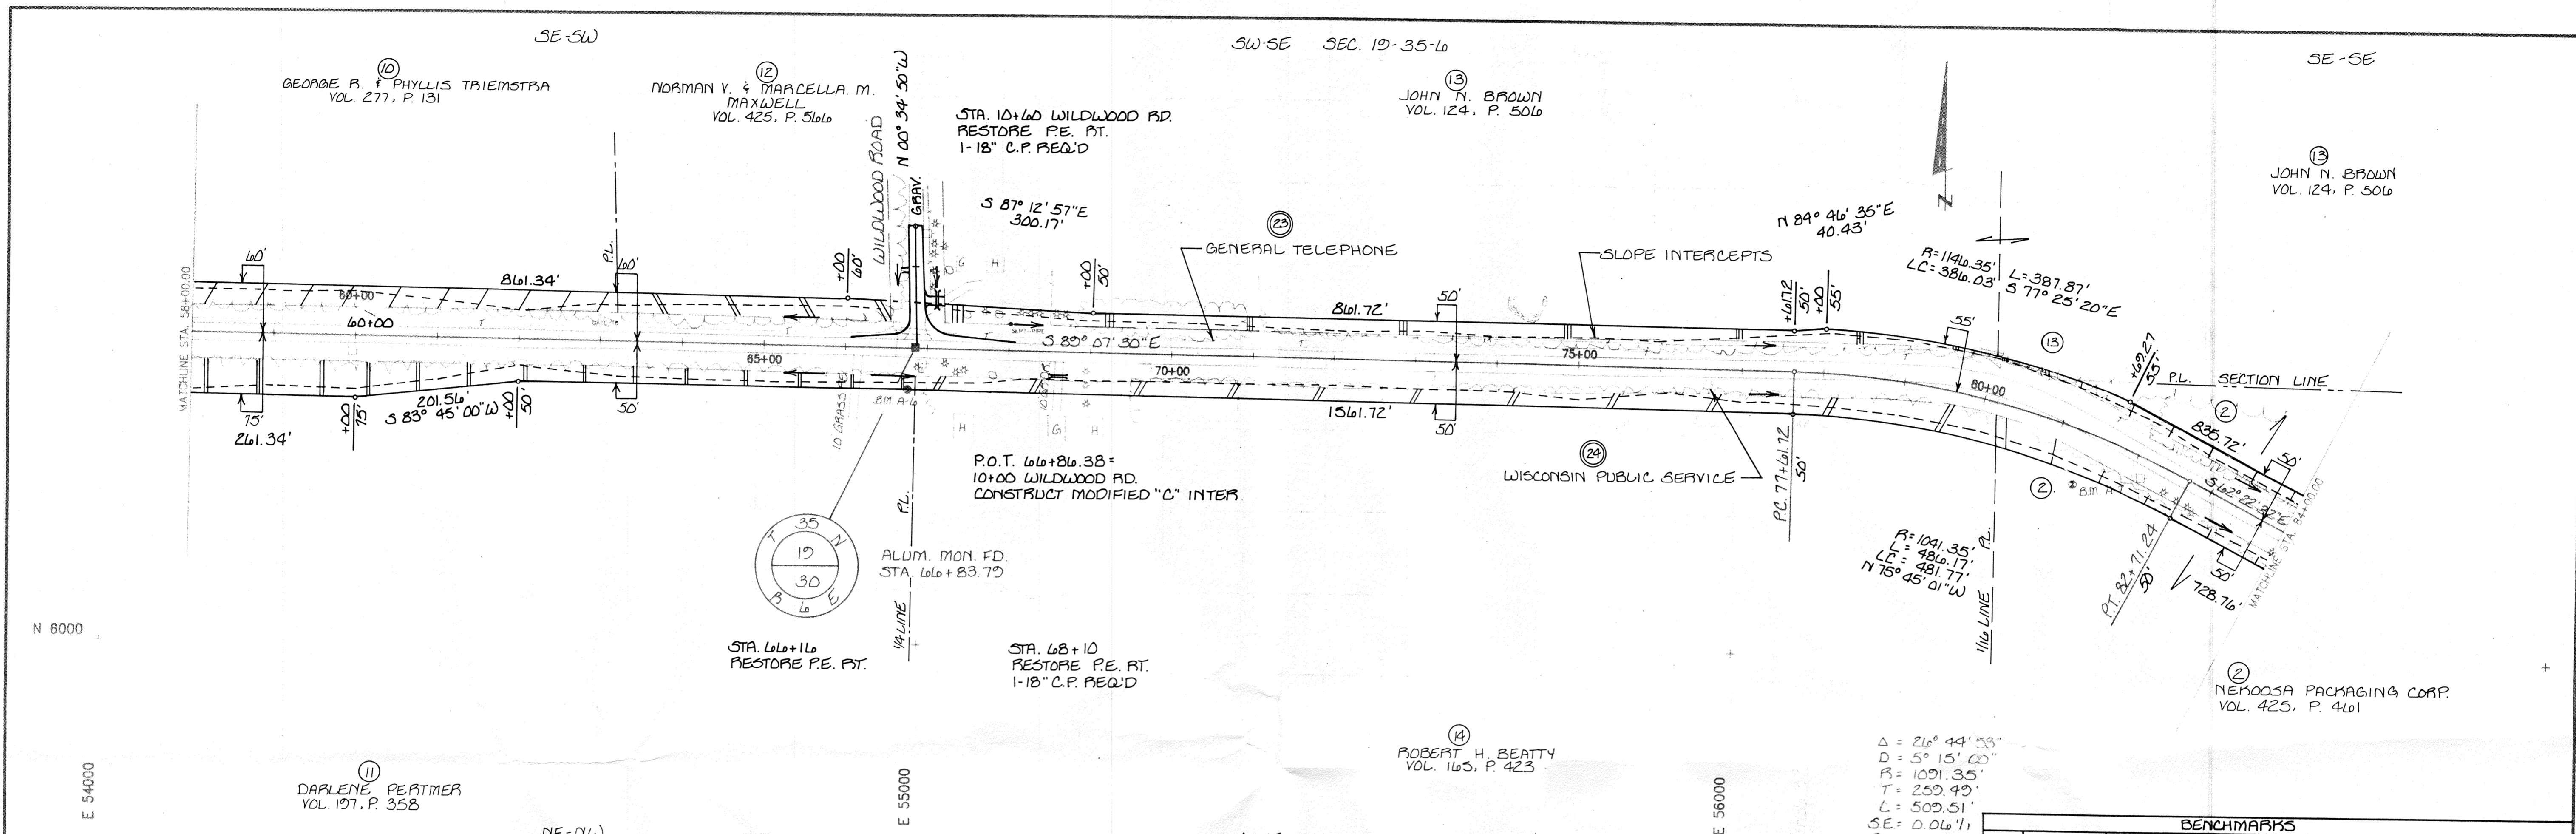

YARDAGE SUMMARY
 STA. 51+00 TO STA. 84+00
 UNCL. EXC. 8194 C.Y.
 FILL 12355 C.Y. @ 30% SHRS = 116,062 C.Y.
 BORROW 7868 C.Y.

BENCHMARKS				
NO.	STATION	DESCRIPTION	ELEV.	
A6	66+81.00	3/8" SPK. 42 18" BIRCH	52.28' PT.	1478.97
A7	81+42.61	3/8" SPK. 16" PINE	67.10' PT.	1463.85

$\Delta = 26^{\circ} 44' 53''$
 $D = 5^{\circ} 15' 00''$
 $R = 1091.35'$
 $T = 259.49'$
 $L = 509.51'$
 $SE = 0.06\%$
 $PO = 165'$

LINCOLN CO. C.T.H. "CC"
 STA. 58 + 00 TO STA. 84 + 00


SHORT ELLIOTT HENDRICKSON, INC.

I hereby certify that this plan was prepared by me or under my direct supervision and that I am a duly Registered Professional Engineer under the laws of the state of Wisconsin.

Date _____ Reg. No. _____


FILE NO. **6**

40

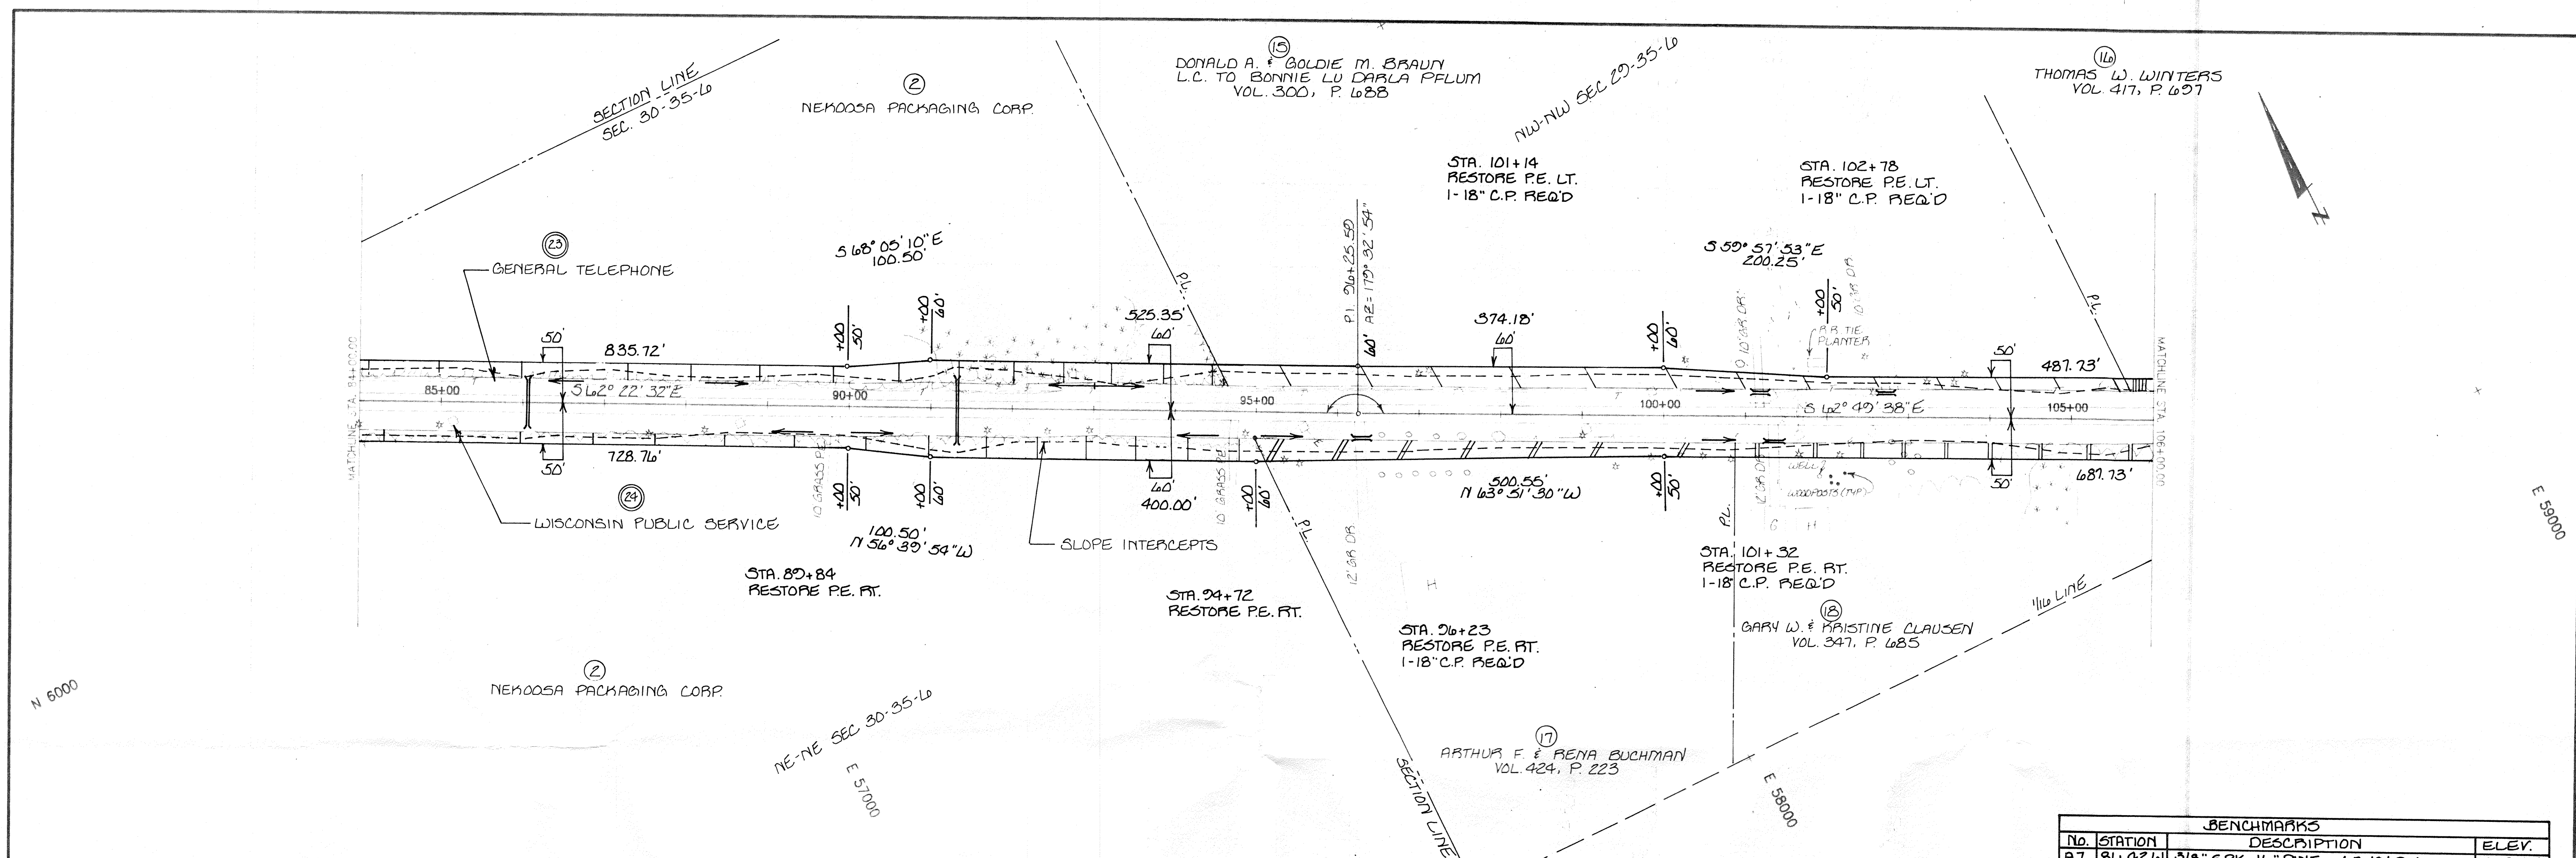


BENCHMARKS			
No.	STATION	DESCRIPTION	ELEV.
A7	81+42.61	3/8" GPK 116" PINE 67.10' FT.	1463.85
AB	106+20.02	3/8" GPK 12" PINE 56.71' FT.	1452.61

YARDAGE SUMMARY	
STA. 84+00 TO STA. 102+00	
UNCL. EXC.	10800 C.Y.
FILL	2949 C.Y.
WASTE	7616 C.Y.
	@ 30% SHRK. = 3184 C.Y.

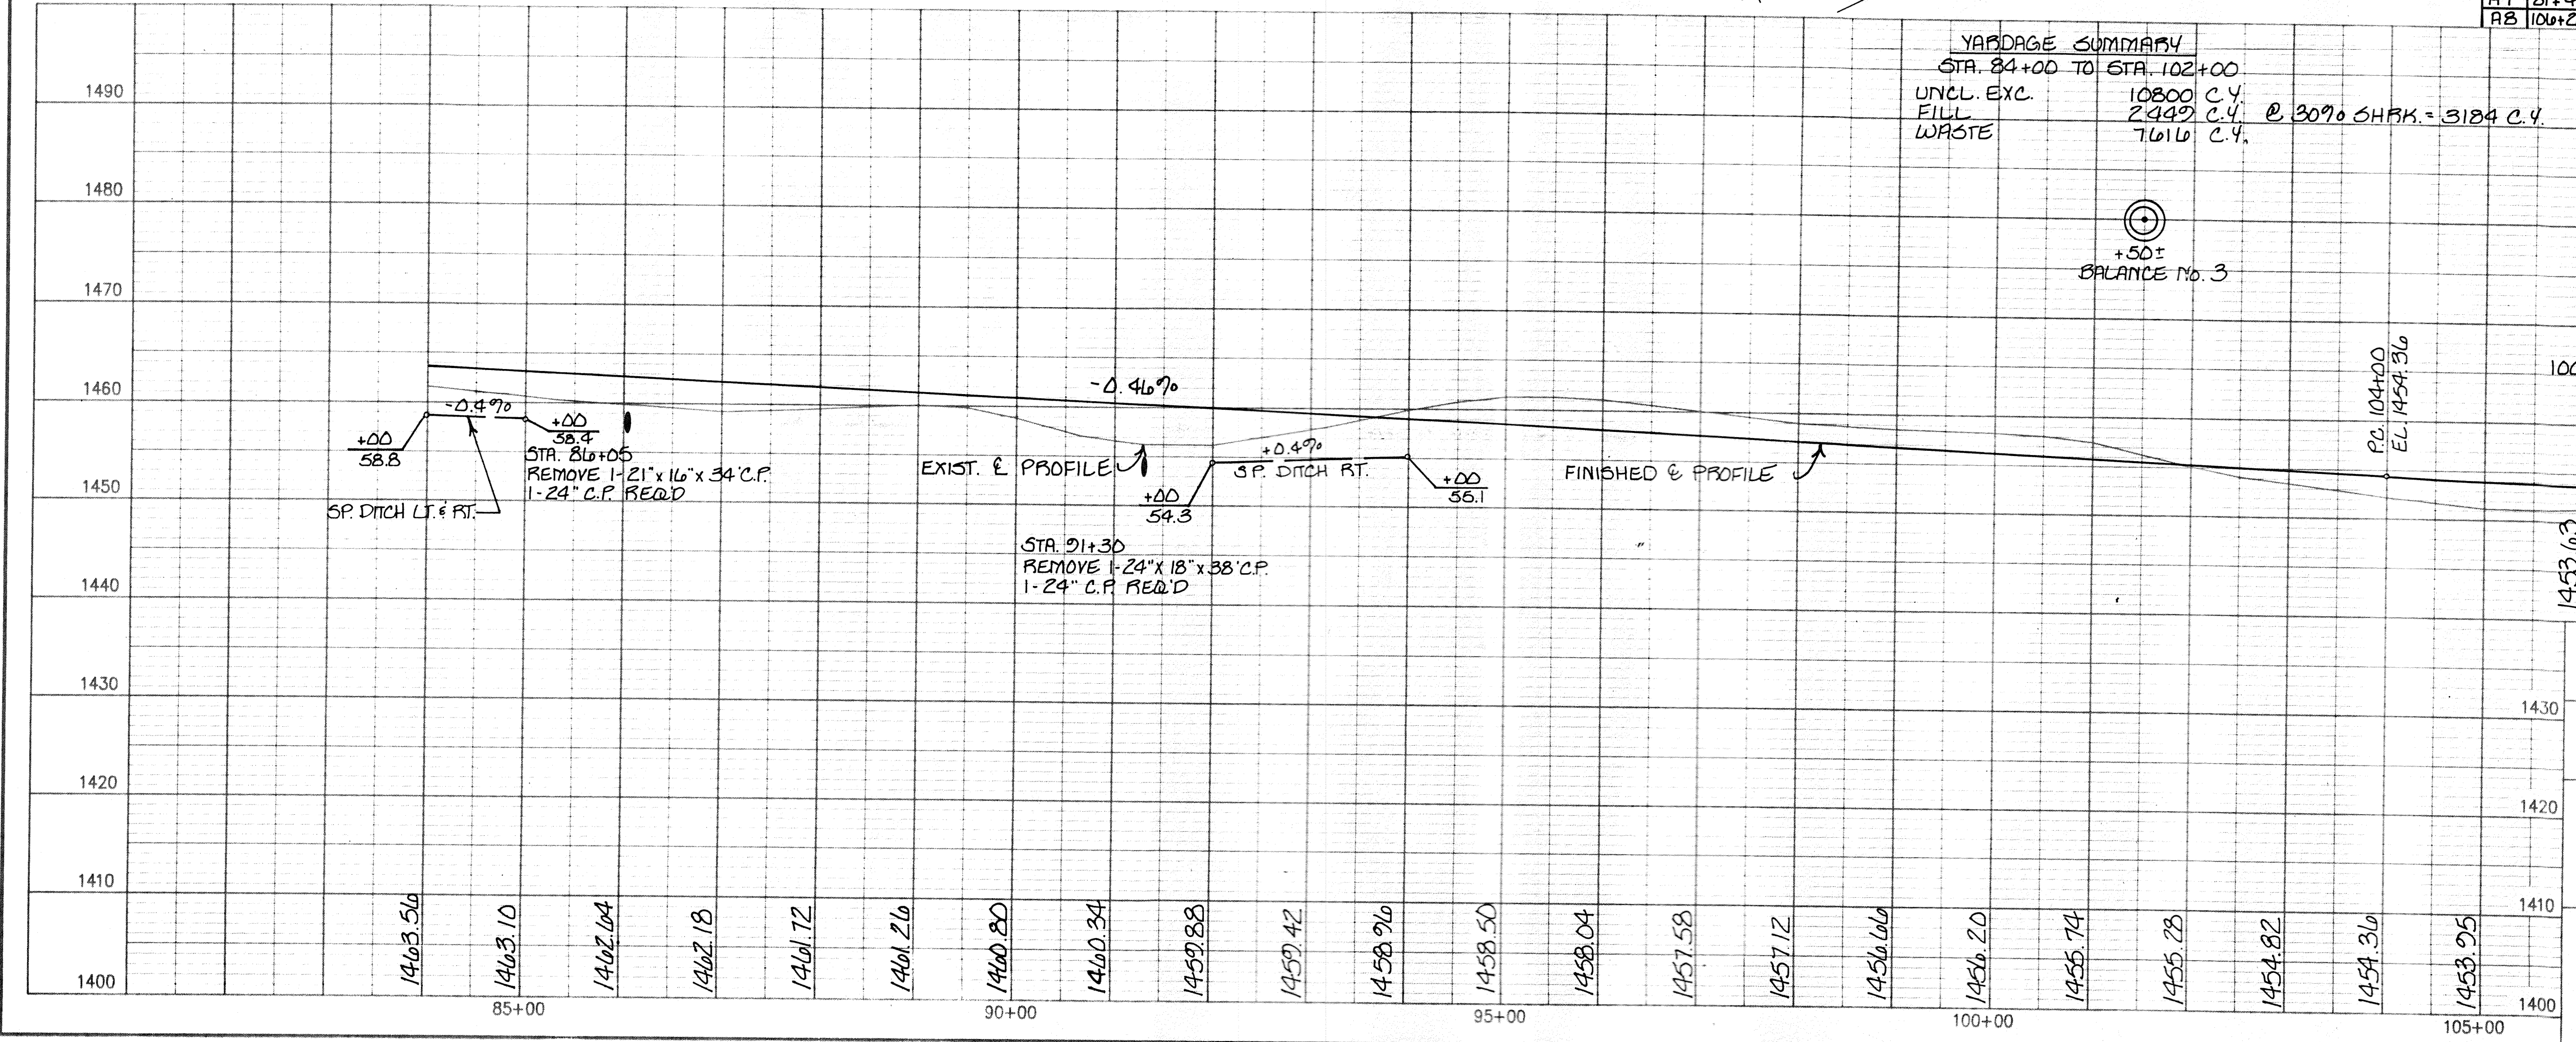

LINCOLN CO. C.T.H. "CC"

STA. 84 + 00 TO STA. 106 + 00

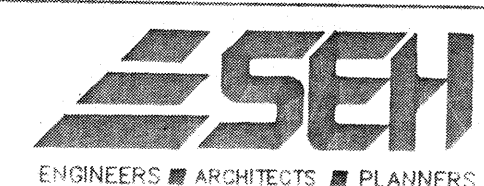

SHORT ELLIOTT HENDRICKSON, INC.



I hereby certify that this plan was prepared by me or under my direct supervision and that I am a duly Registered Professional Engineer under the laws of the state of Wisconsin.

FILE NO.

7

40

Date _____ Reg. No. _____

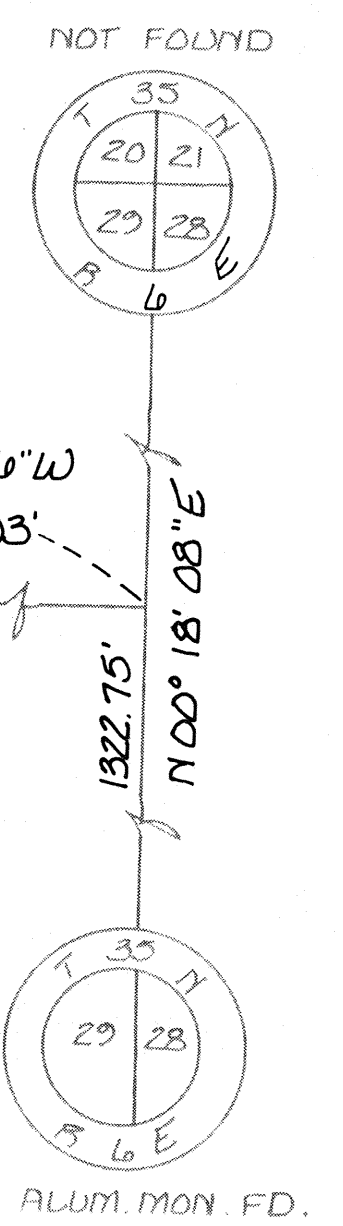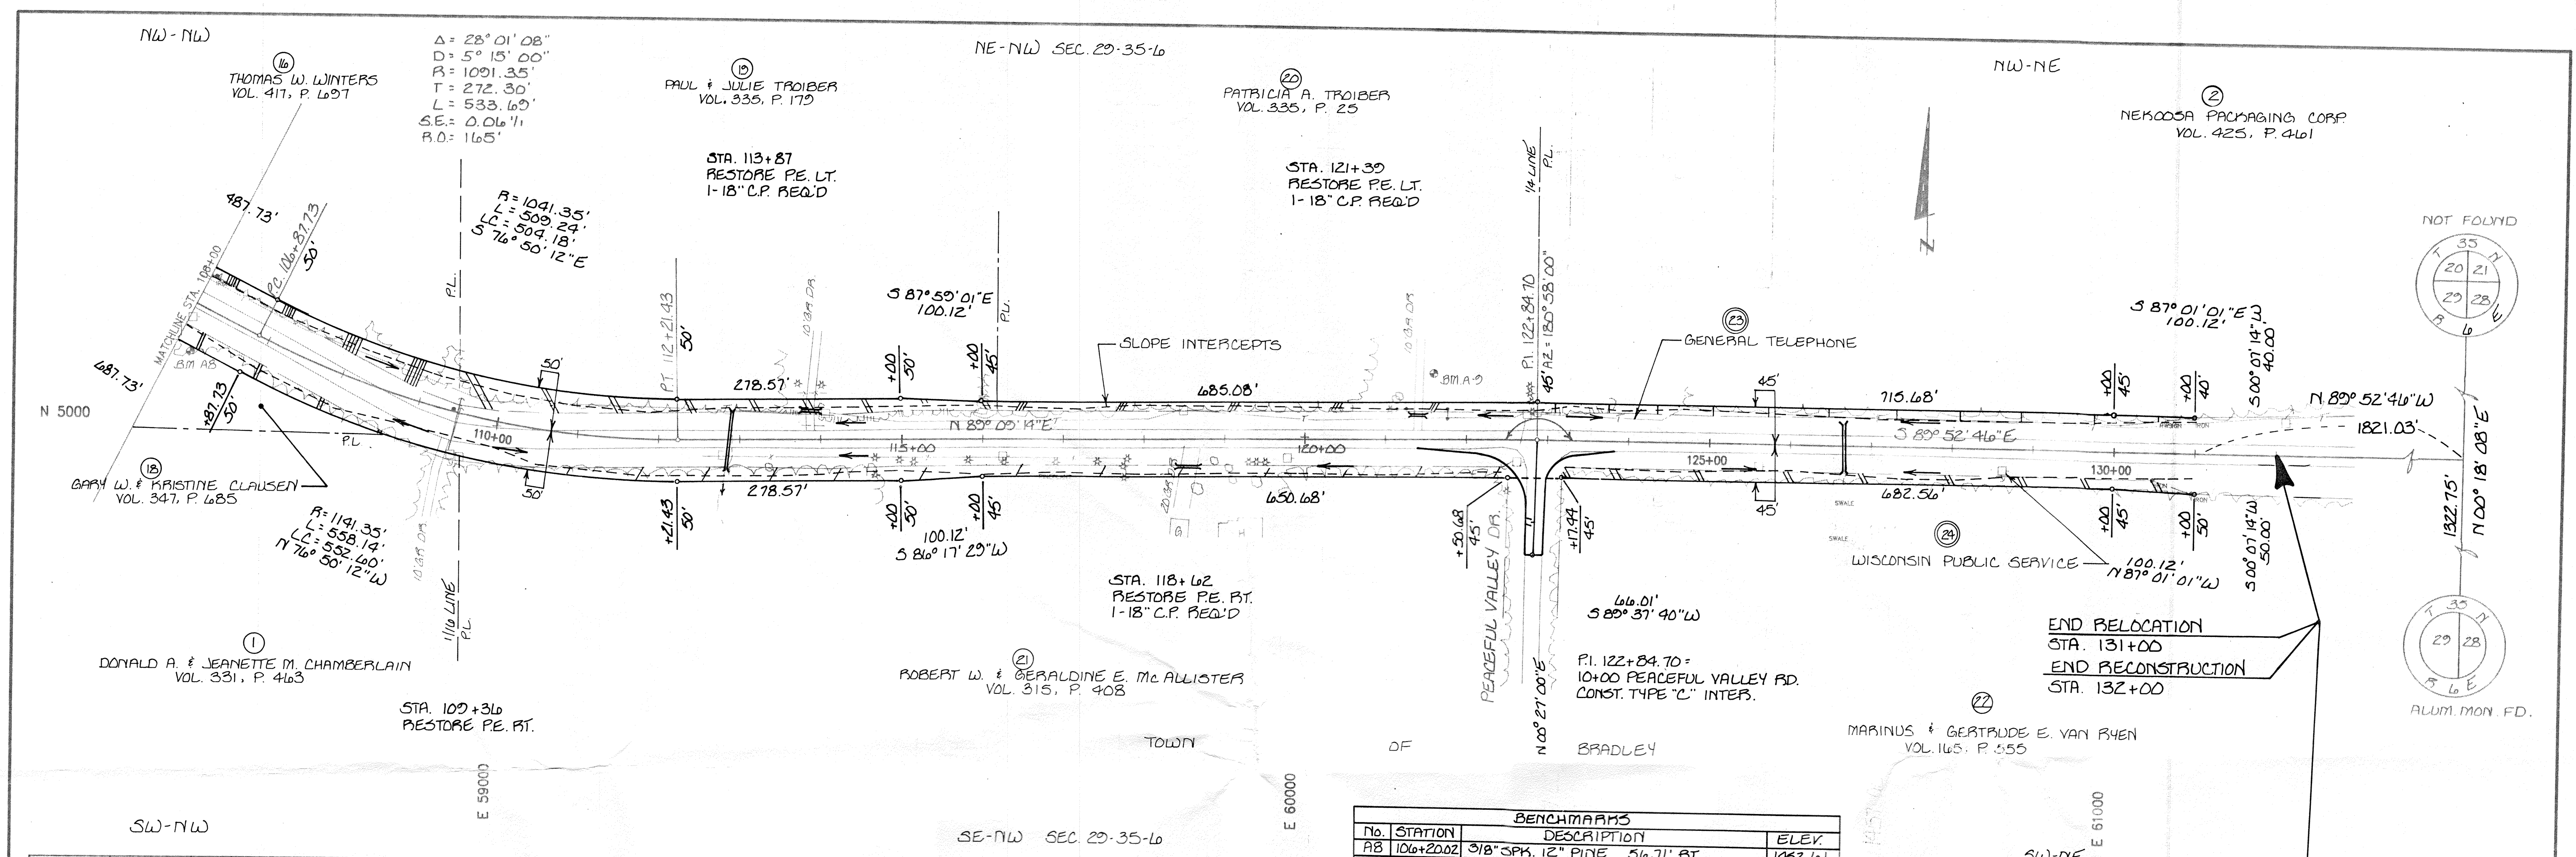


BENCHMARKS			
No.	STATION	DESCRIPTION	ELEV.
AB	106+20.02	3/8" SPK. 12" PINE 56.71" AT.	1452.61
AD	121+59.35	3/8" SPK. 12" PINE 79.77" LT.	1455.78

YARDAGE SUMMARY
STA. 102+00 TO STA. 110+50

UNCL. EXC.	913 C.Y.
FILL	251 C.Y.
BORROW	323 C.Y.
@ 30% SHRK = 1236 C.Y.	

YARDAGE SUMMARY
STA. 110+50 TO STA. 132+00

UNCL. EXC.	1398 C.Y.
FILL	2814 C.Y.
BORROW	2240 C.Y.
@ 30% SHRK = 3658	

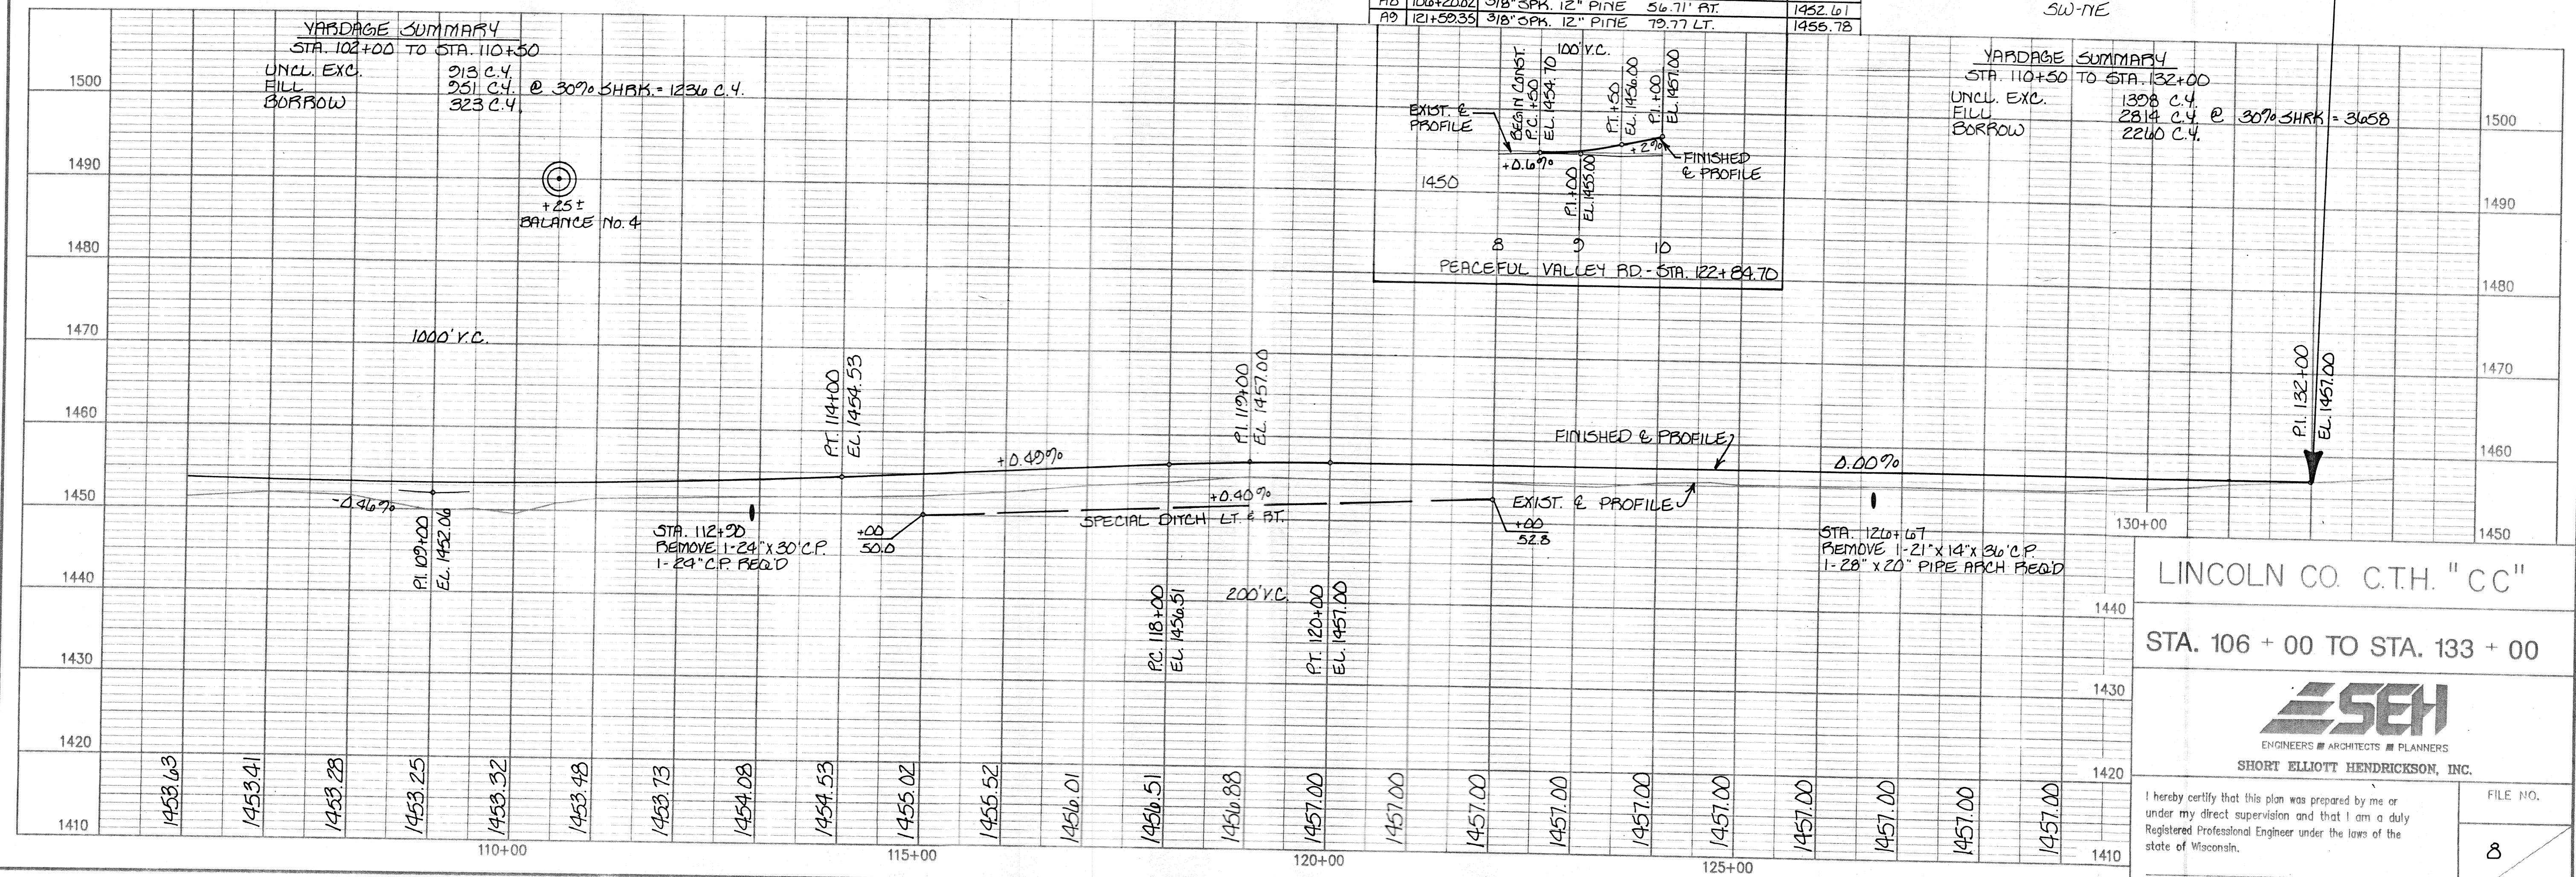

LINCOLN CO. C.T.H. "CC"
STA. 106 + 00 TO STA. 133 + 00



I hereby certify that this plan was prepared by me or under my direct supervision and that I am a duly Registered Professional Engineer under the laws of the state of Wisconsin.

FILE NO.
8
40

Date _____ Reg. No. _____