



PLAN	SURVEYED	DATE
	PLOTTED	
	ALIGNMENT CHECKED	
	RT. OF WAY CHECKED	
NOTE BOOK NO.		


PROFILE	SURVEYED	DATE
	PLOTTED	
	GRADES CHECKED	
	STRUCTURE NOTATIONS CHK'D	
NOTE BOOK NO.		

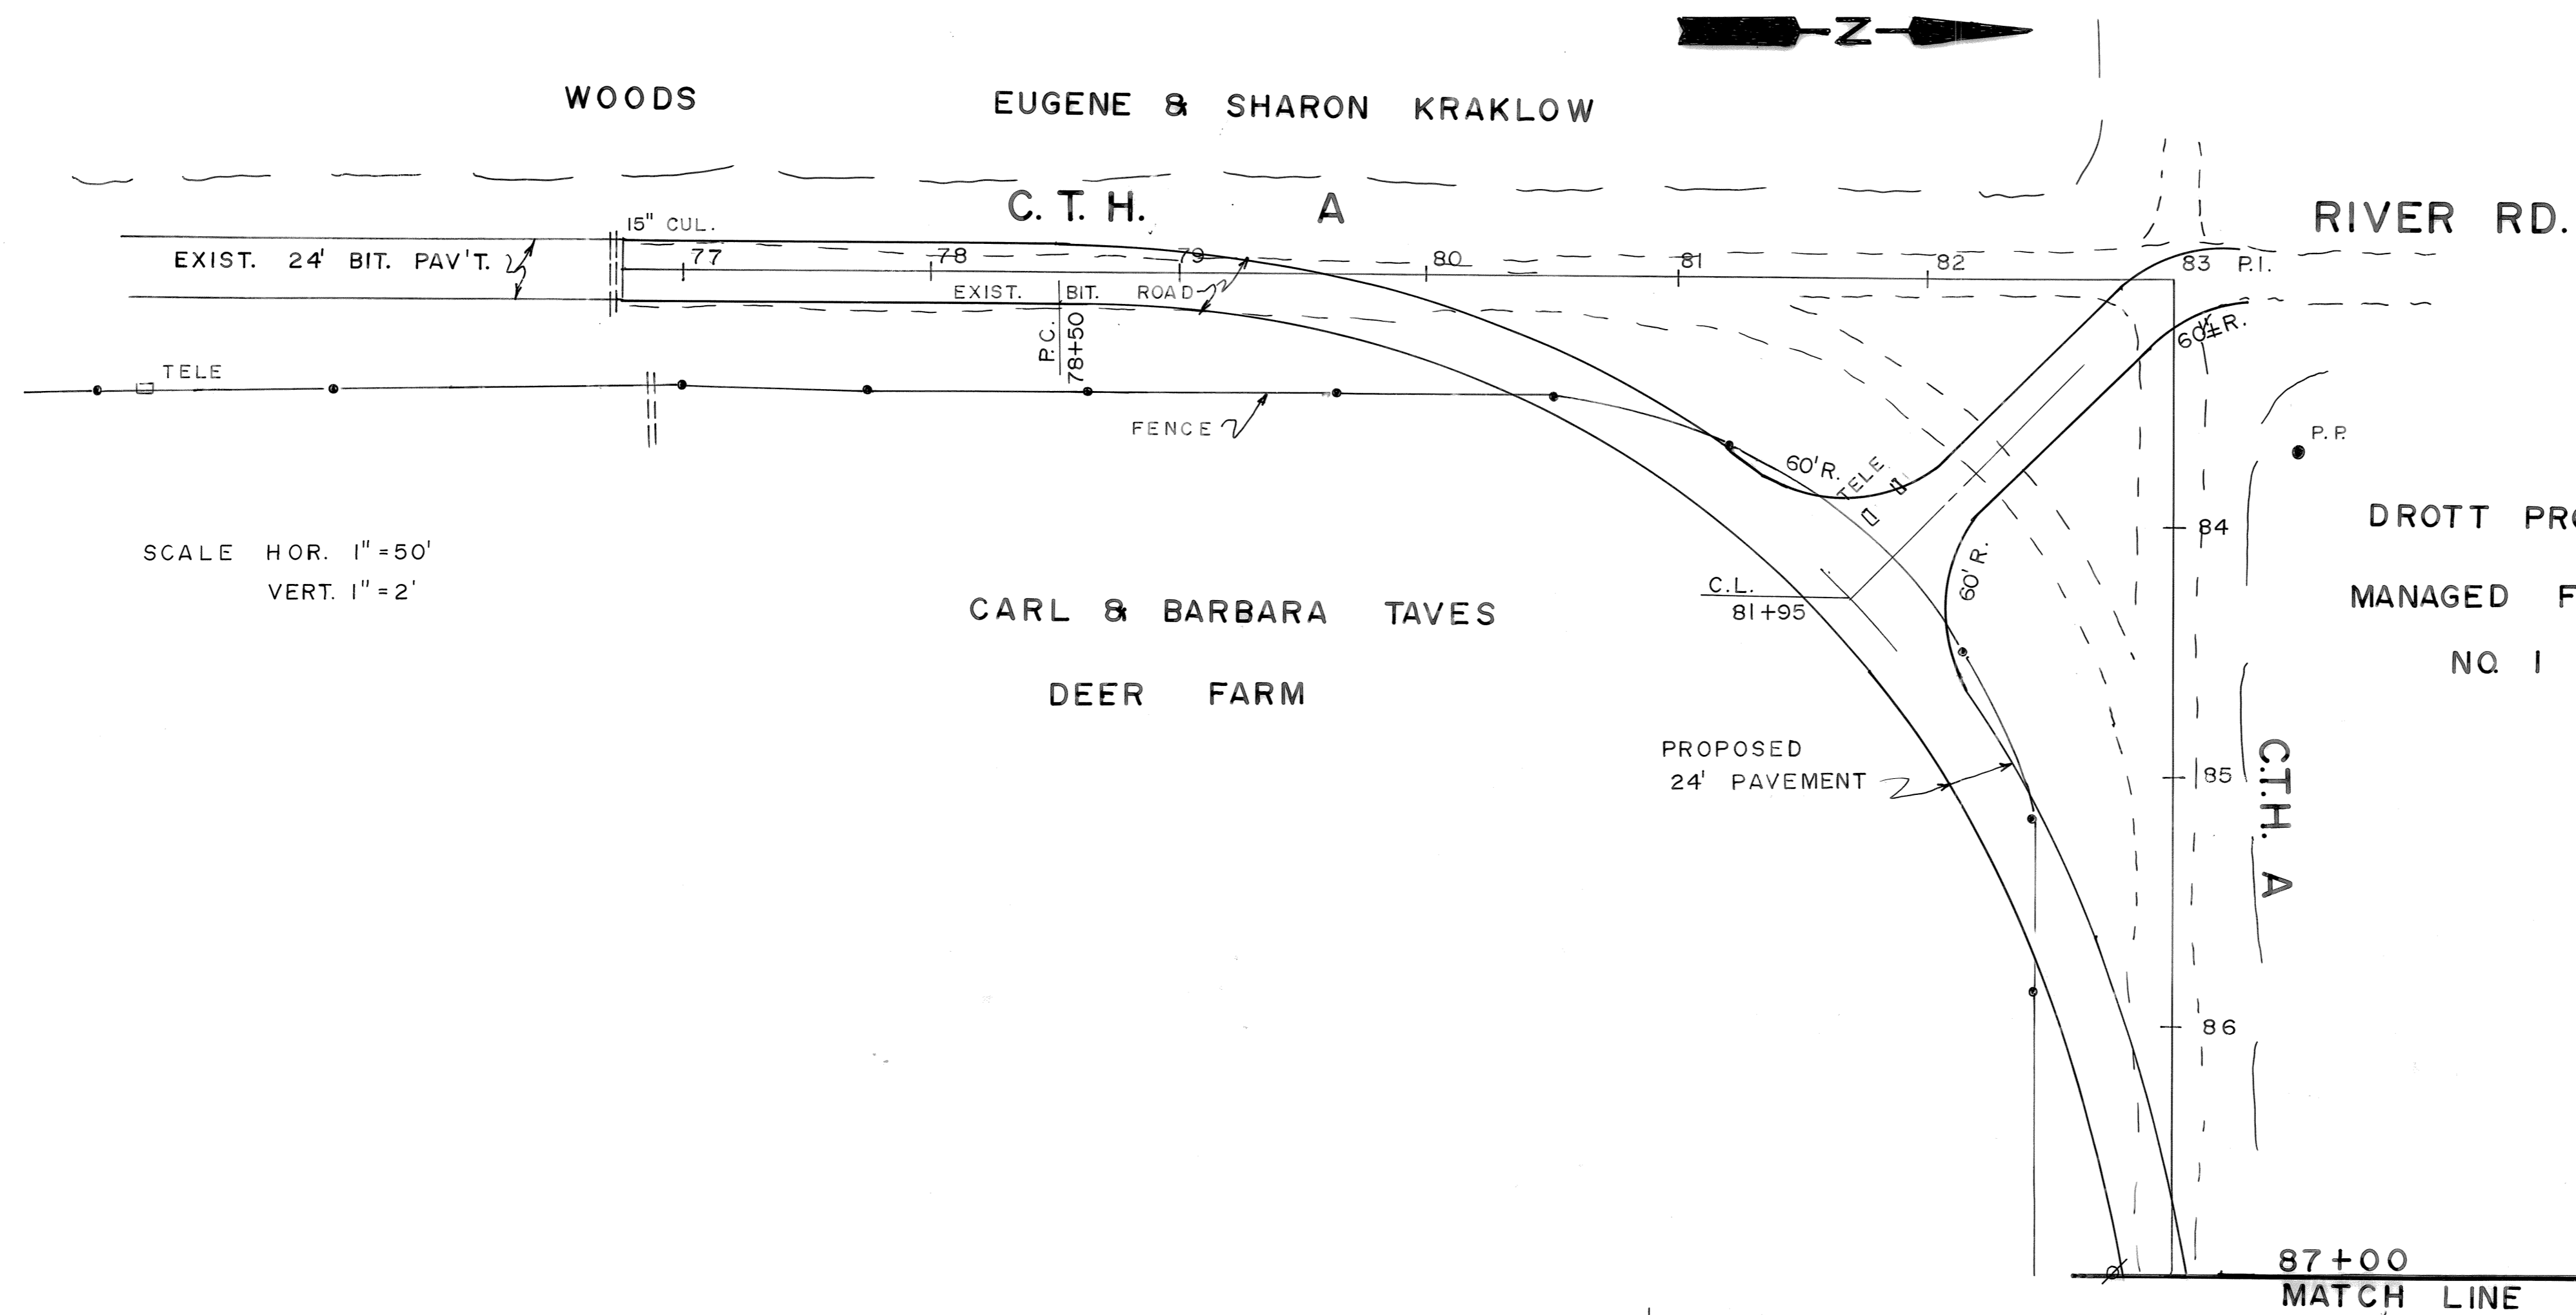

SCALE HOR. 1" = 50'  
VERT. 1" = 2'

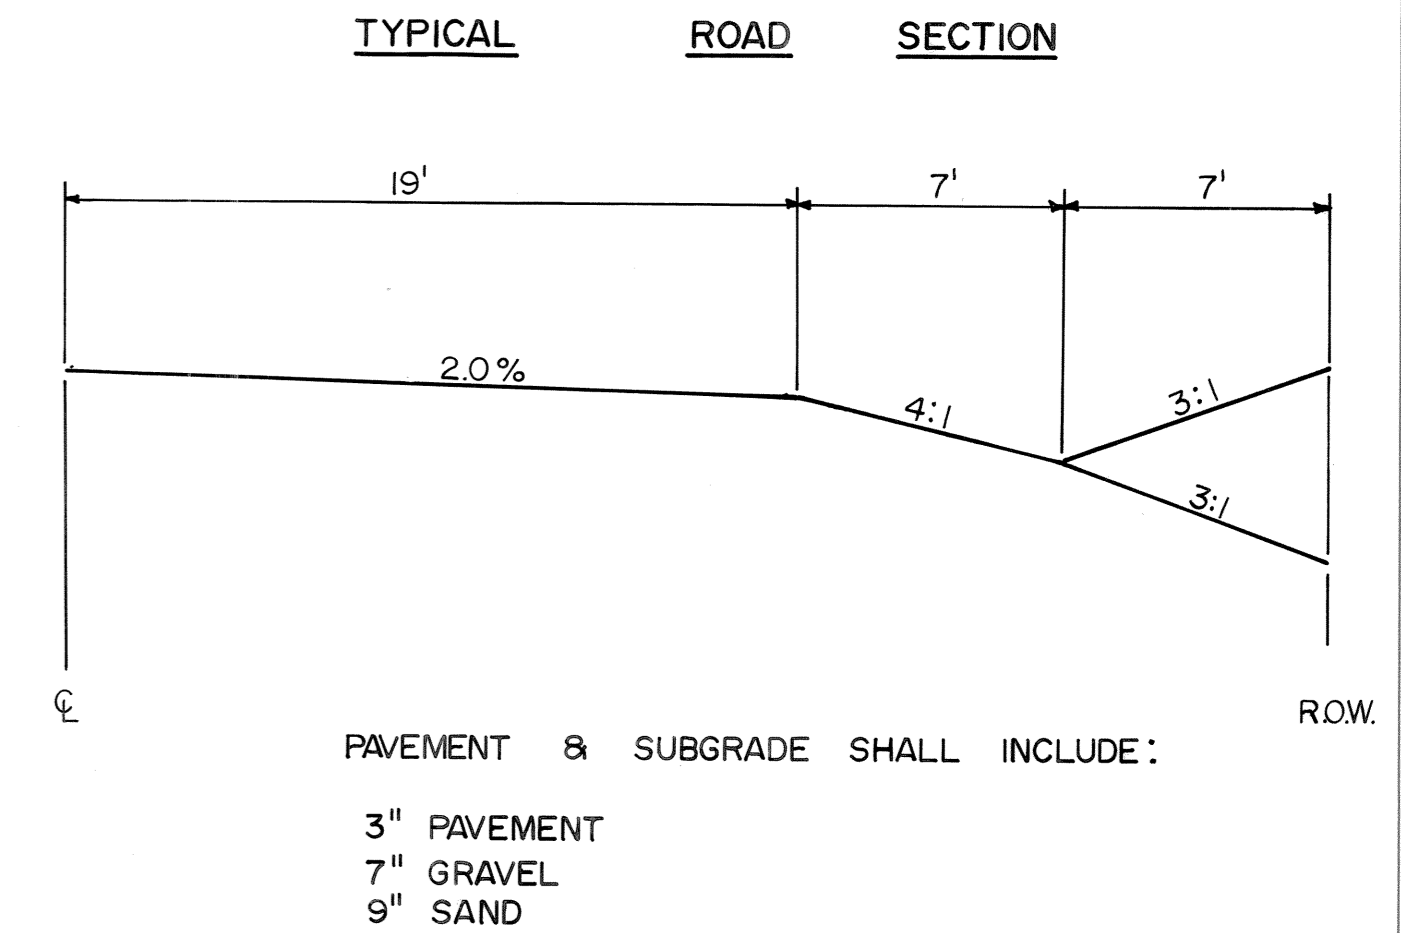


RECONSTRUCTION	
C.T.H. "A"	RIVER ROAD EAST 1 MILE TO C.T.H. "H"
DRAWN BY: J.E.S.	
SCALE :	HORIZONTAL 1" = 50' VERTICAL 1" = 2'
DATE : JANUARY 3RD, 1995	

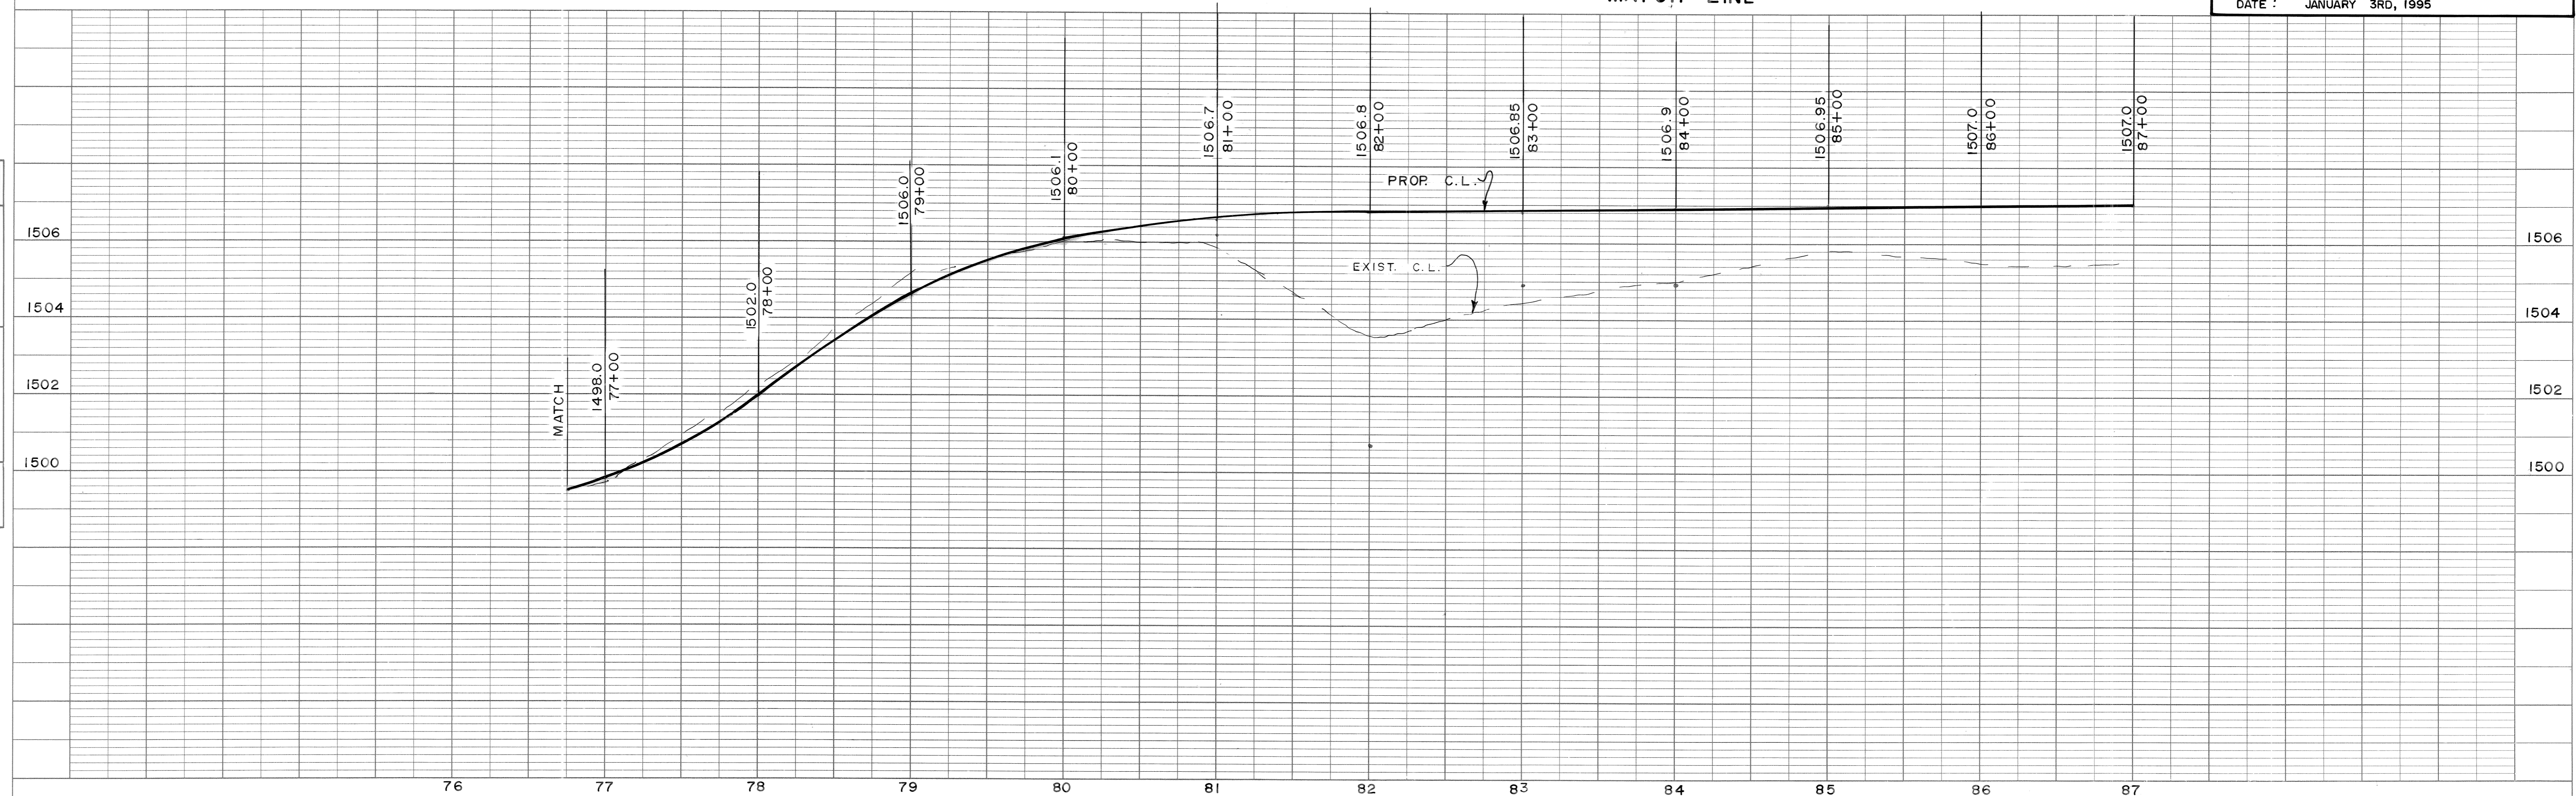

PLAN	DATE
SUBMITTED	
PLOTTED	
ALIGNMENT CHECKED	
RT. OF WAY CHECKED	
NOTE BOOK NO.	

PROFILE	DATE
SUBMITTED	
PLOTTED	
GRADES CHECKED	
STRUCTURE NOTATIONS CHK'D	
NOTE BOOK NO.	

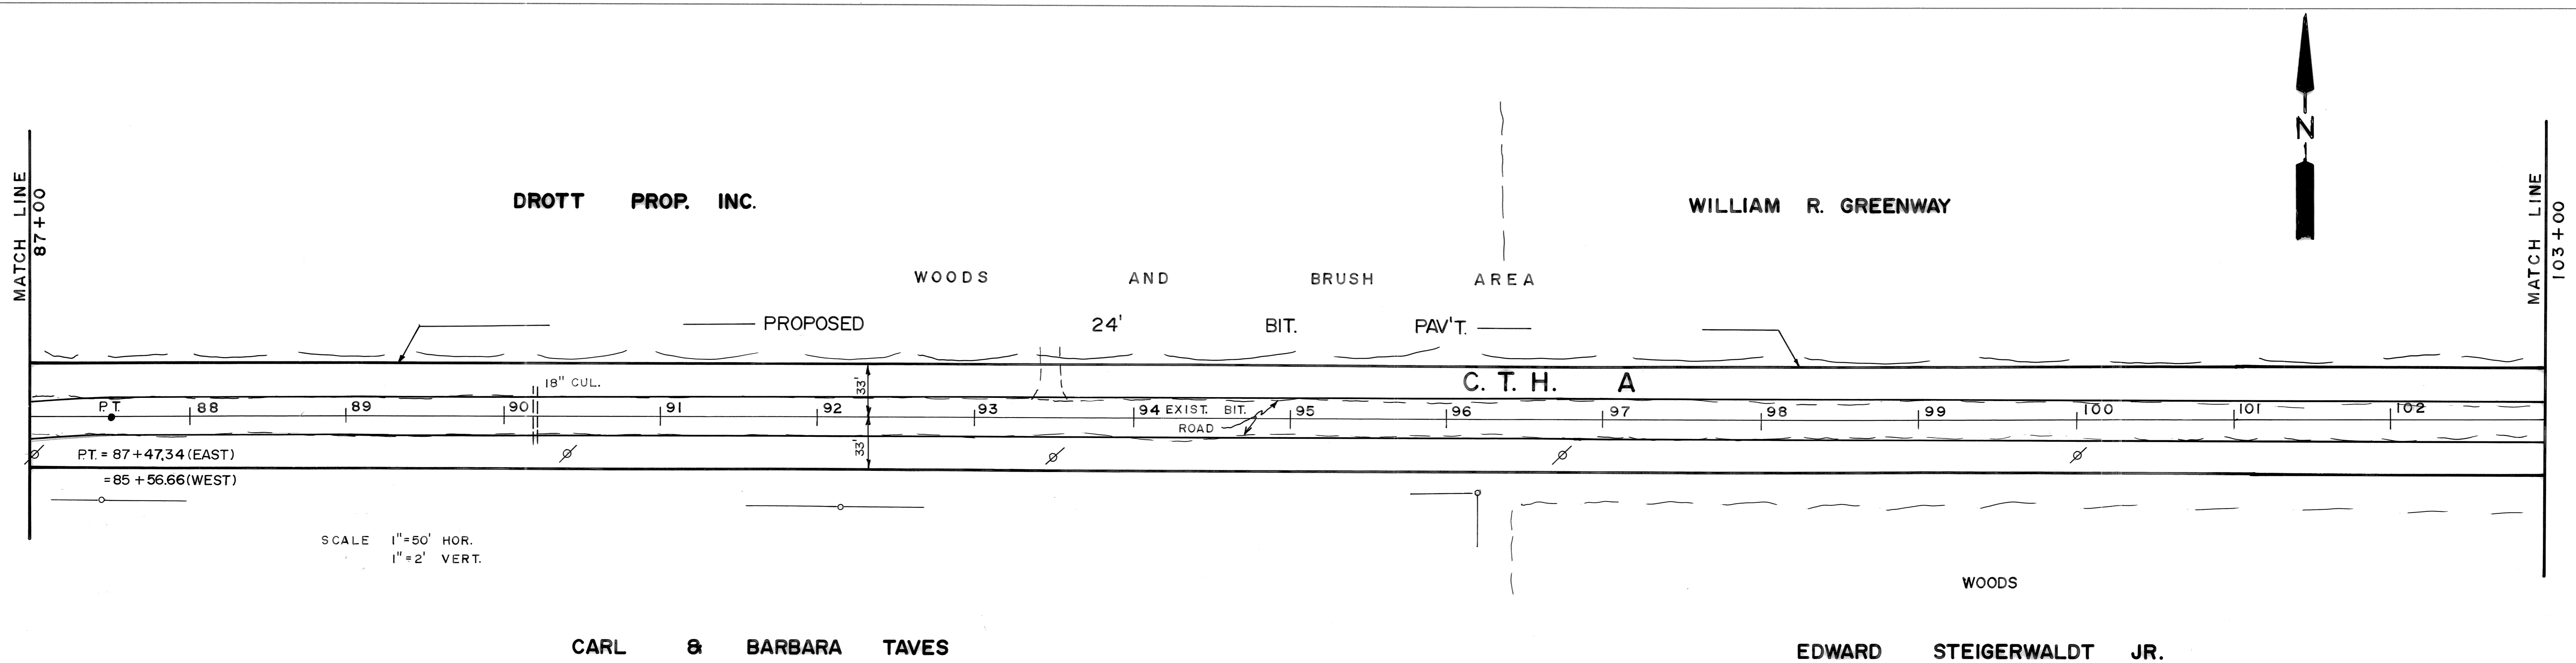

SCALE 1" = 50' HOR.  
1" = 2' VERT.

RECONSTRUCTION	
C.T.H. "A"	RIVER ROAD EAST 1 MILE TO C.T.H. "H"
DRAWN BY: JES	
SCALE:	HORIZONTAL 1" = 50' VERTICAL 1" = 2'
DATE: JANUARY 3RD, 1995	


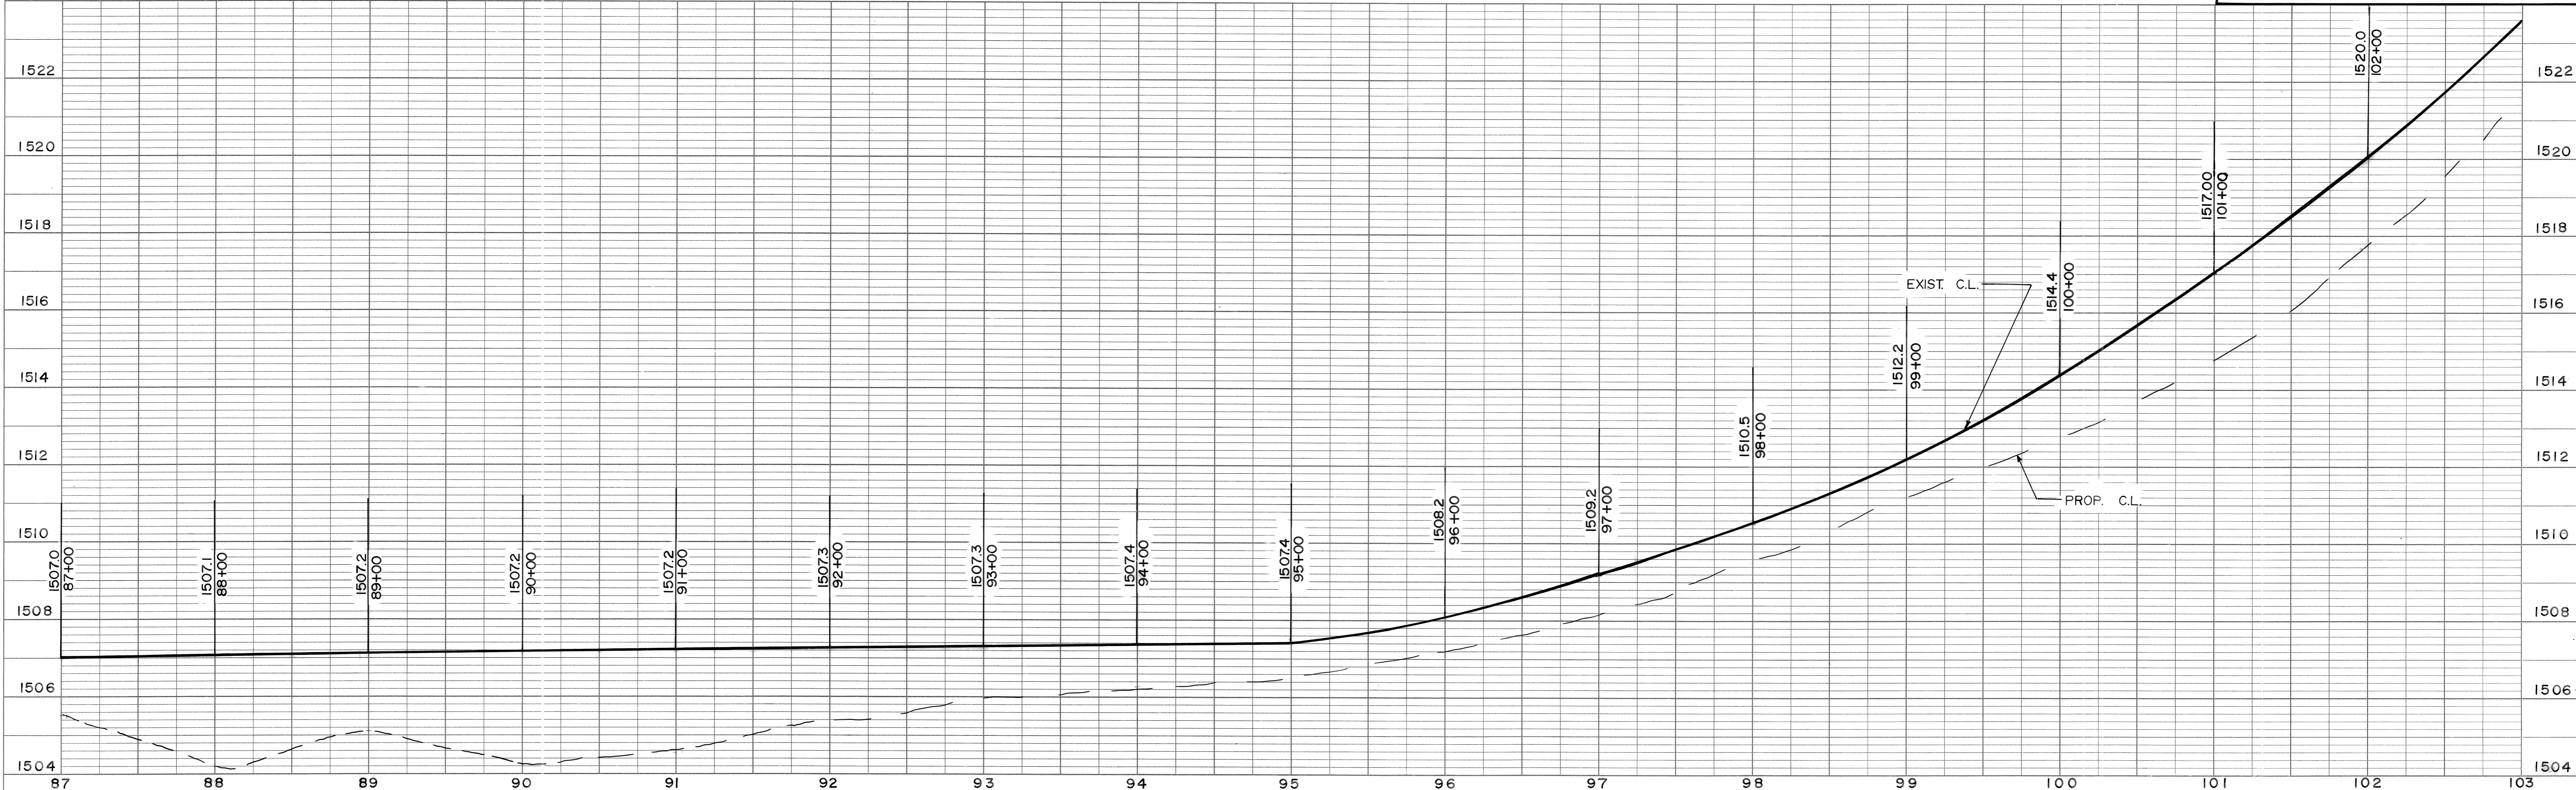


PLATE 1 SINGLE PLAN - PROFILE  
CHARLES BRUNING CO.  
MADE IN U.S.A.

PLAN	SURVEYED	DATE
	NOTED	
	ALIGNED	
	CHECKED	
	RT. OF WAY CHECKED	
	NO. _____	

PROFILE	SURVEYED	DATE
	NOTED	
	CHECKED	
	B.M.'S NOTED	
	STRUCTURE NOTATIONS CHK'D	
	NO. _____	

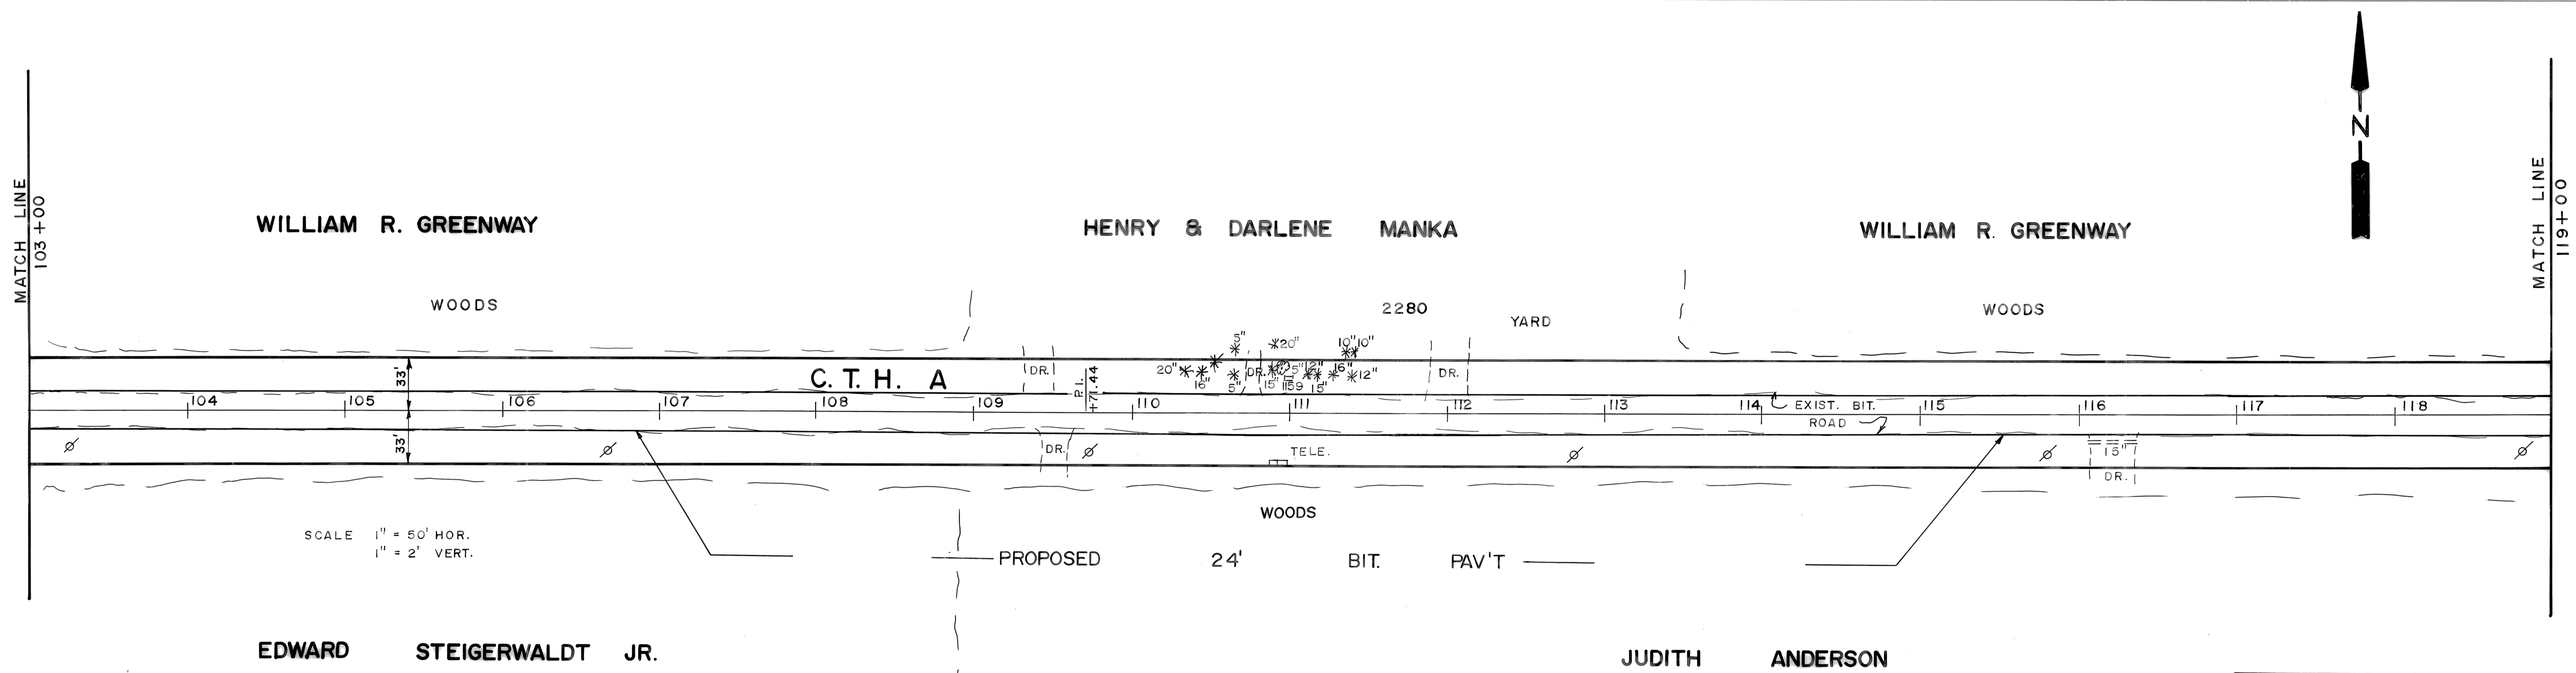

RECONSTRUCTION	
<b>C.T.H. "A"</b>	RIVER ROAD EAST 1 MILE TO C.T.H. "H"
DRAWN BY:	JES
SCALE:	HORIZONTAL 1" = 50' VERTICAL 1" = 2'
DATE:	JANUARY 3RD, 1995

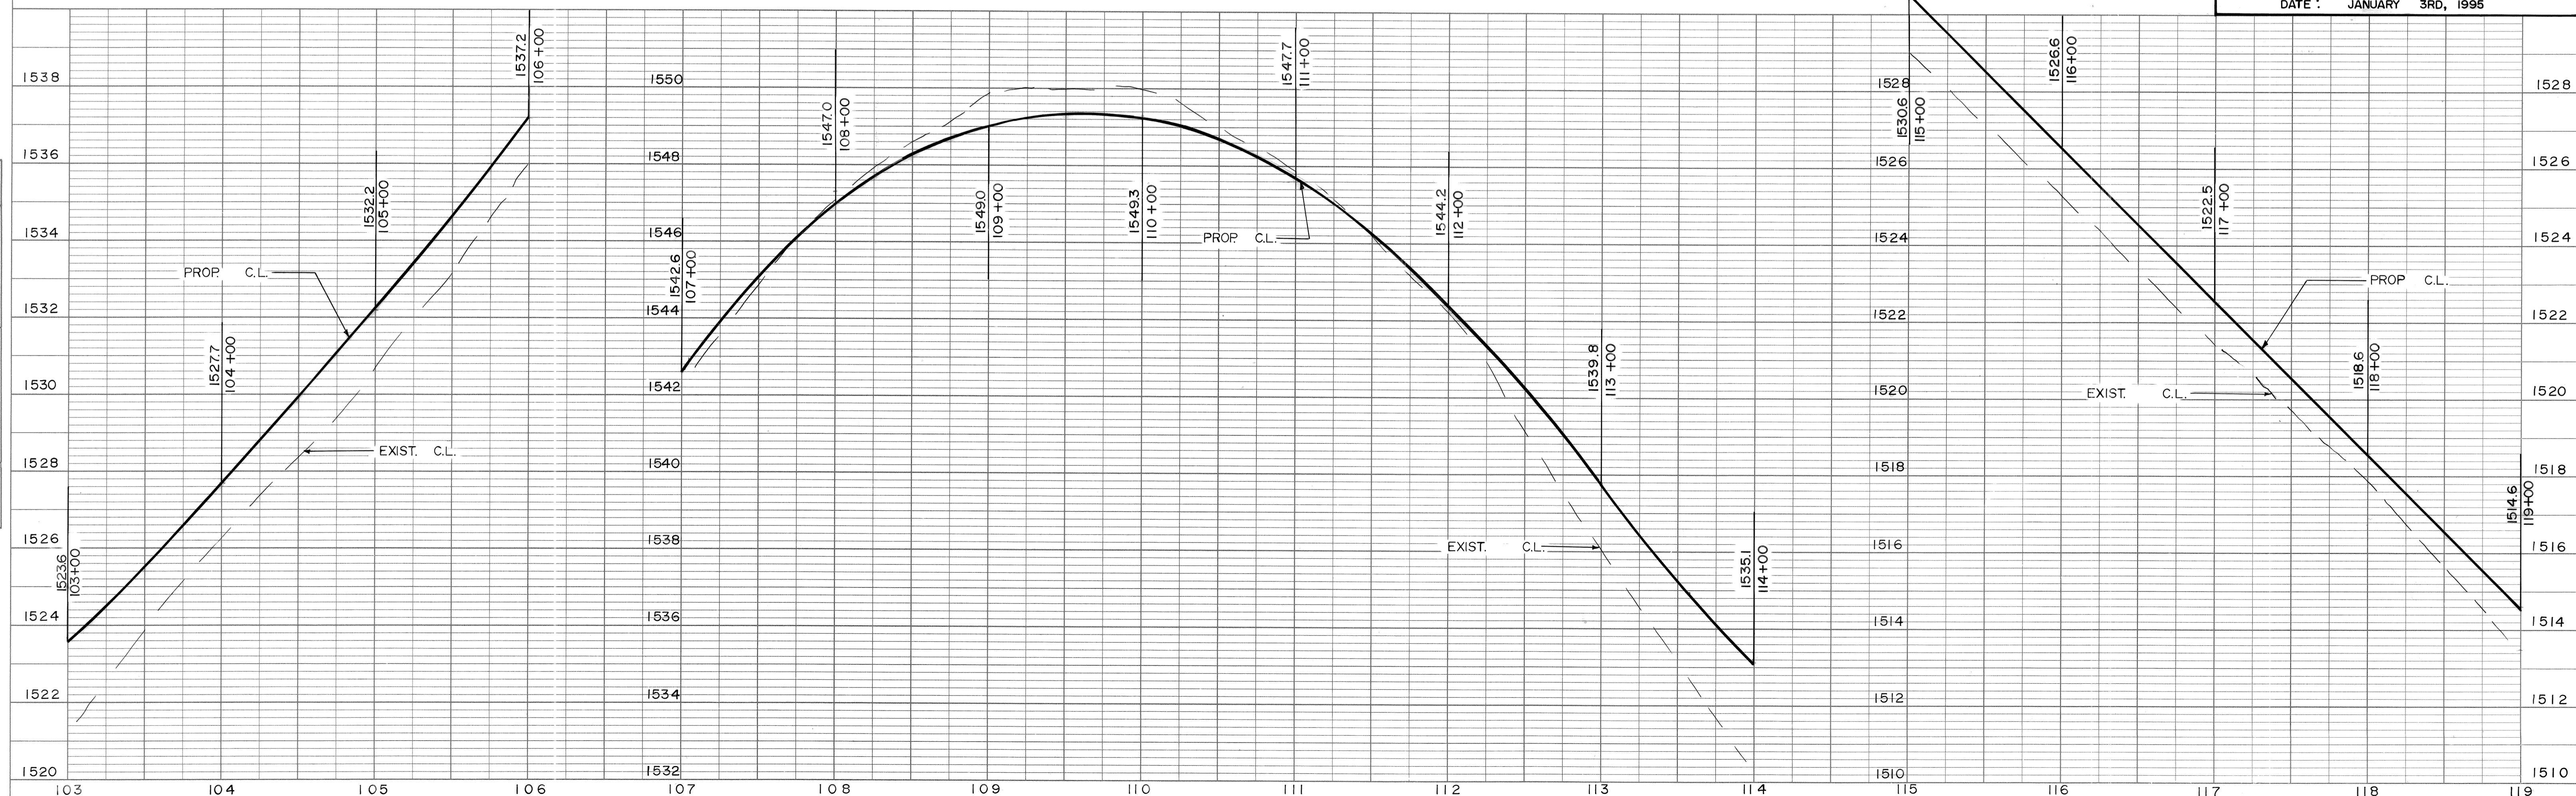


PLATE 1 SINGLE PLAN - PROFILE  
CHARLES BRUNING CO.  
MADE IN U.S.A.