



RUSSELL & CYNTHIA ZILLMAN

MICHAEL & DONNA FILOCHA

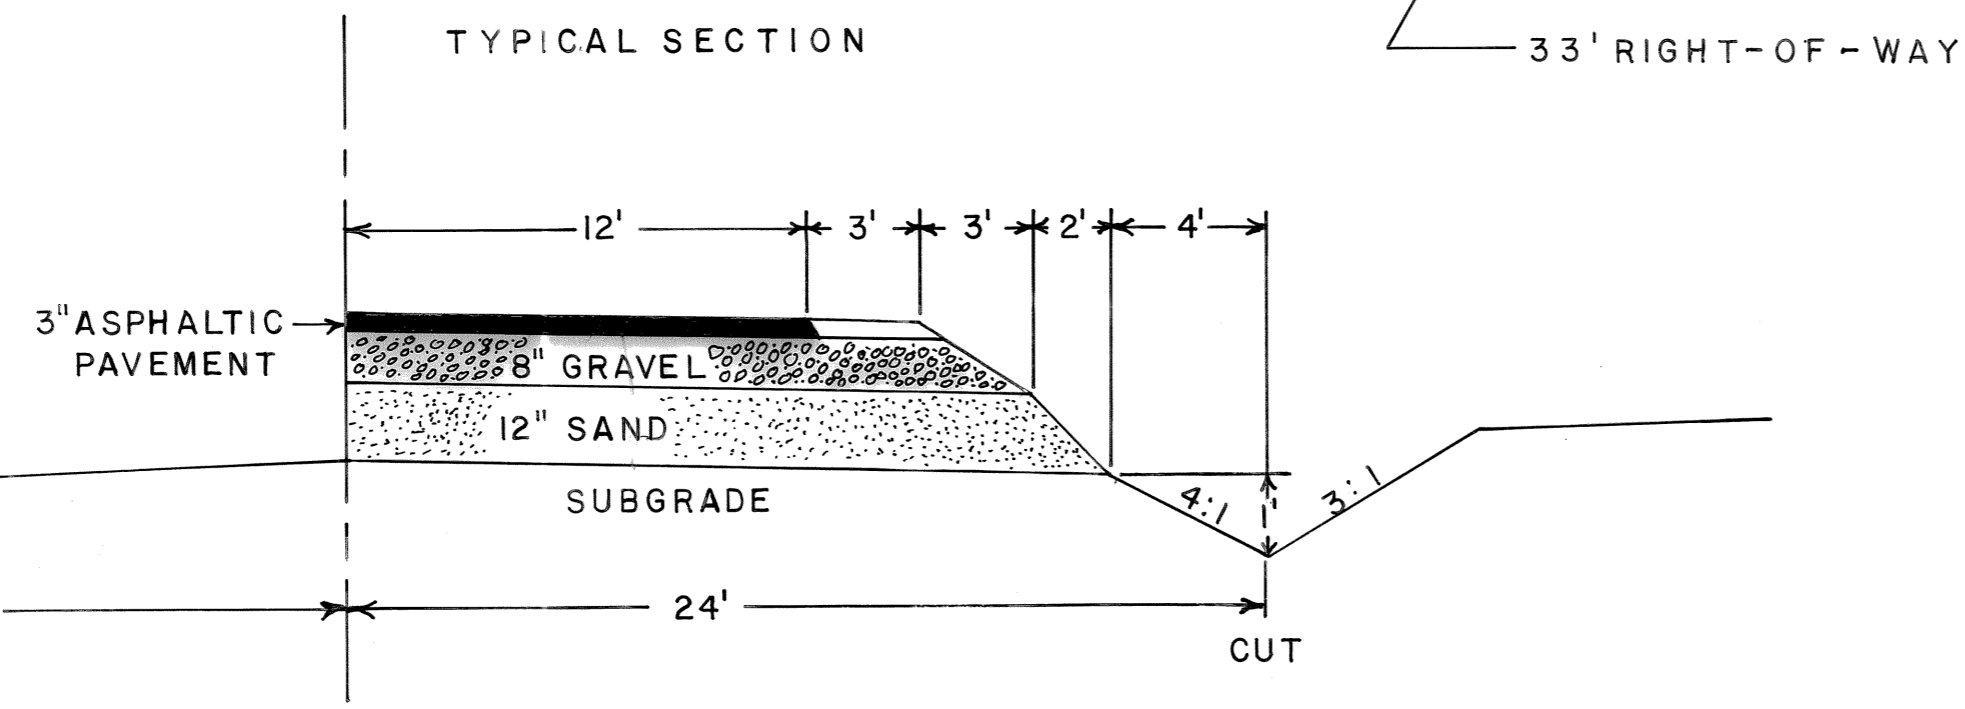


PLAN	SURVEYED	DATE
	ALIGNED	
	CHECKED	
	RT. OF WAY	
	CHECKED	
	NO.	

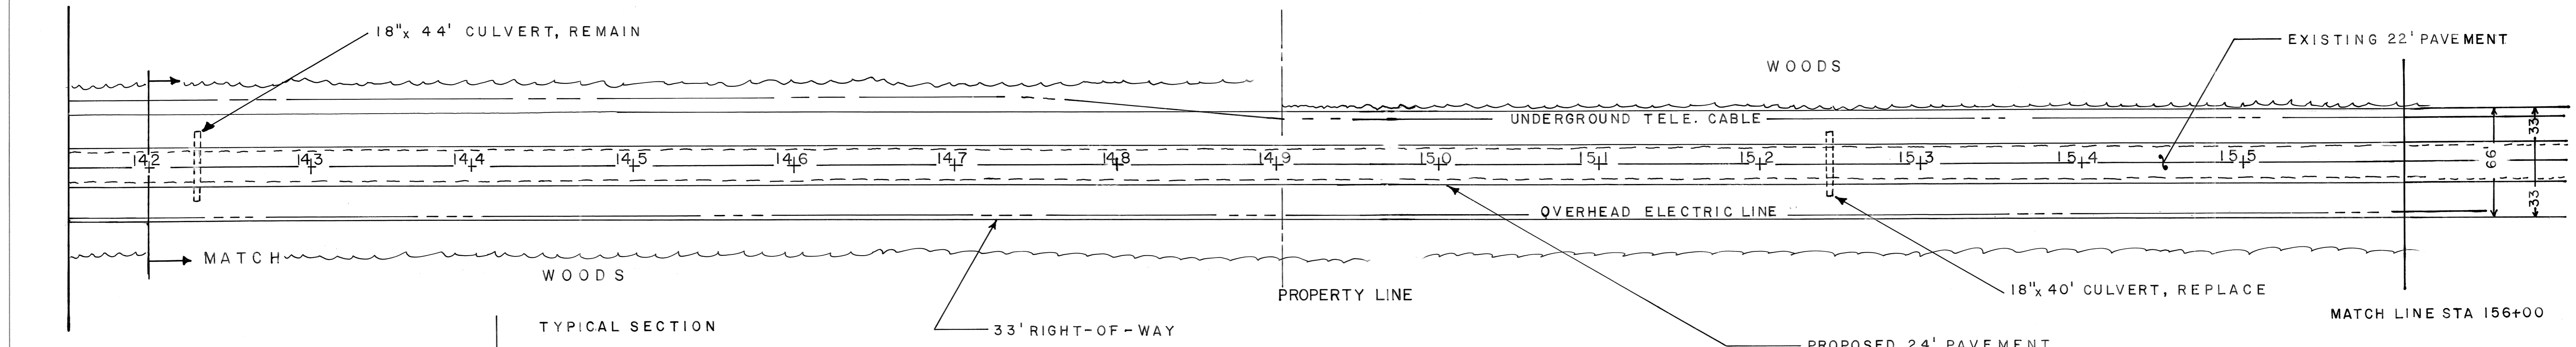

ROBERT STEPHAN


LINCOLN CTY. HWY. DEPT.
RECONSTRUCTION
C.T.H. "A" CTH TO LAKE CLARA
DRAWN BY: RJ AKEY
SCALE: HORIZONTAL 1" = 50'
VERTICAL 1" = 4'
DATE: MAY 5th, 1999

PROFILE	SURVEYED	DATE
	PLOTTED	
	CHECKED	
	B.M. NOTED	
	STRUCTURE NOTATIONS CHKD	
	NO.	

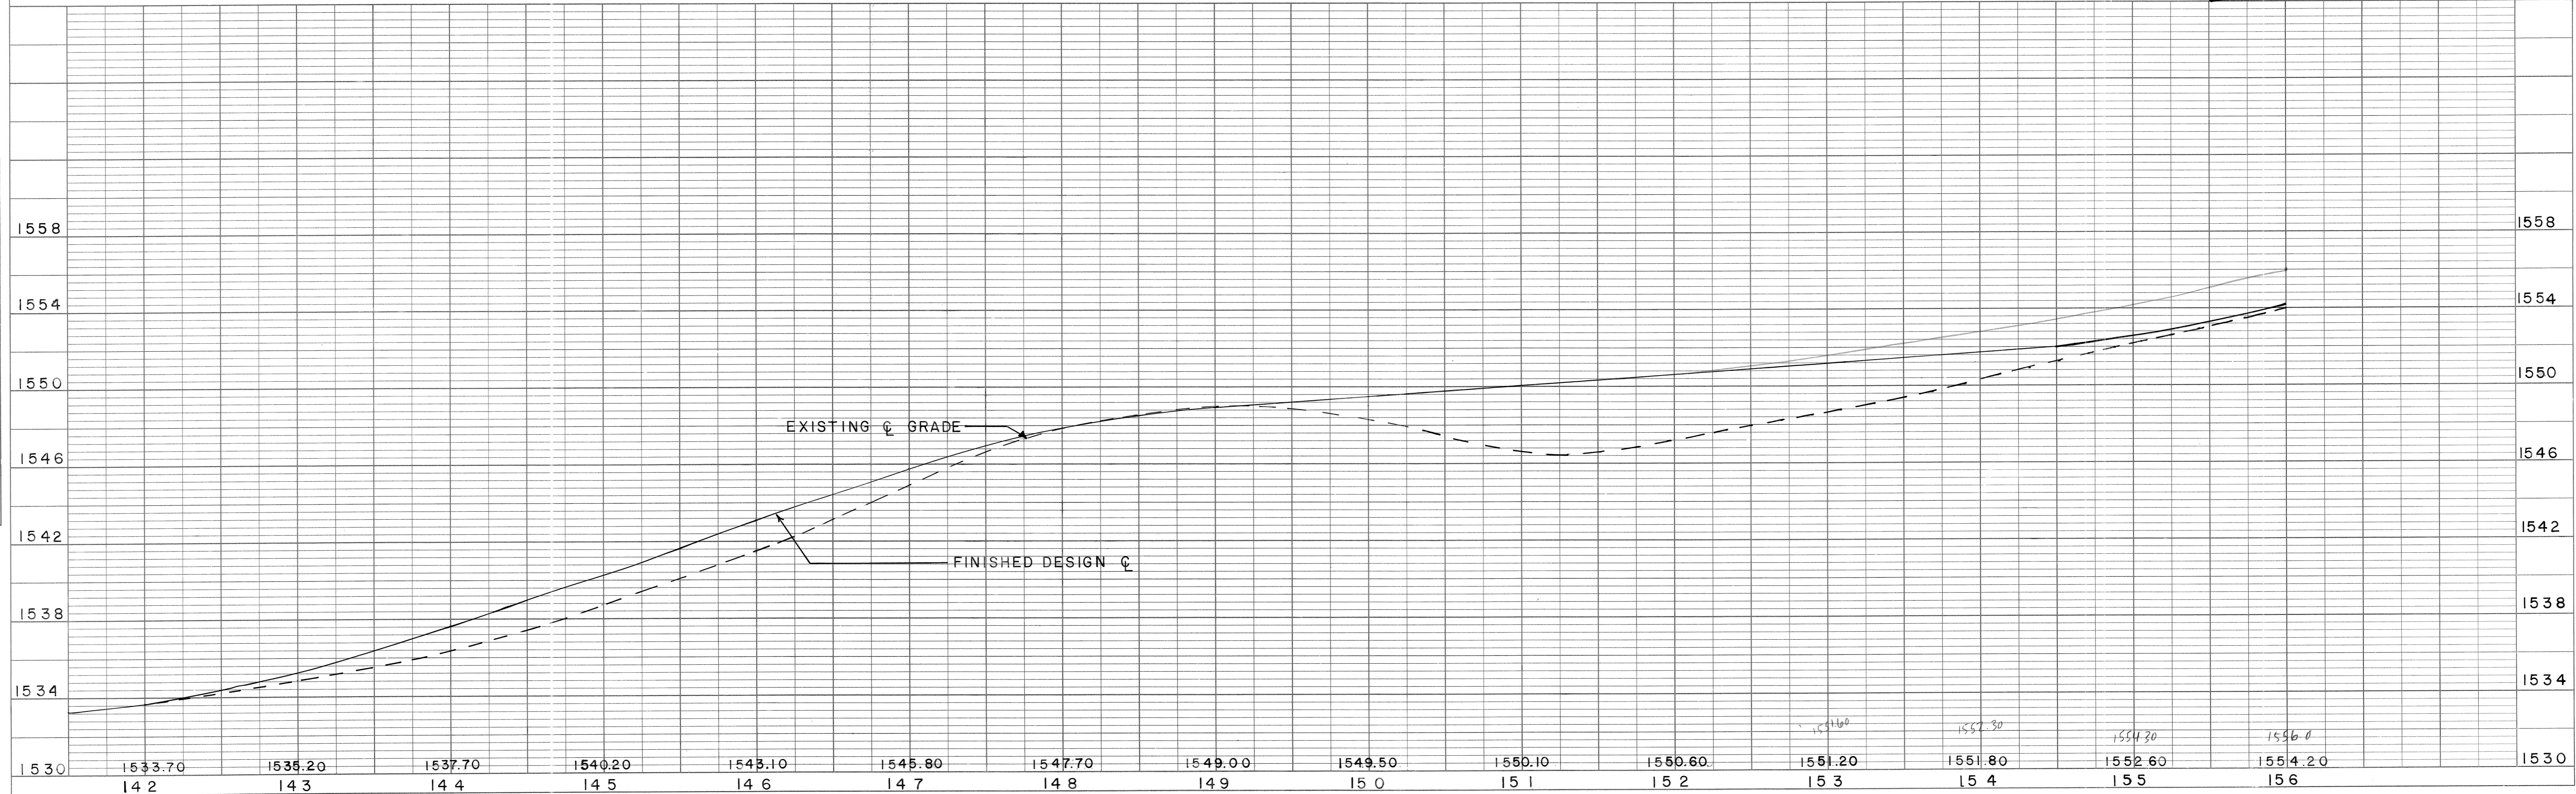

PLAN	SURVEYED	DATE
	PLOTTED	BY
	ALIGNMENT CHECKED	
	RT. OF WAY CHECKED	
	NOTE BOOK NO.	

PROFILE	SURVEYED	DATE
	PLOTTED	BY
	B.M.'S NOTED	
	STRUCTURE NOTATIONS CHK'D	
	NOTE BOOK NO.	

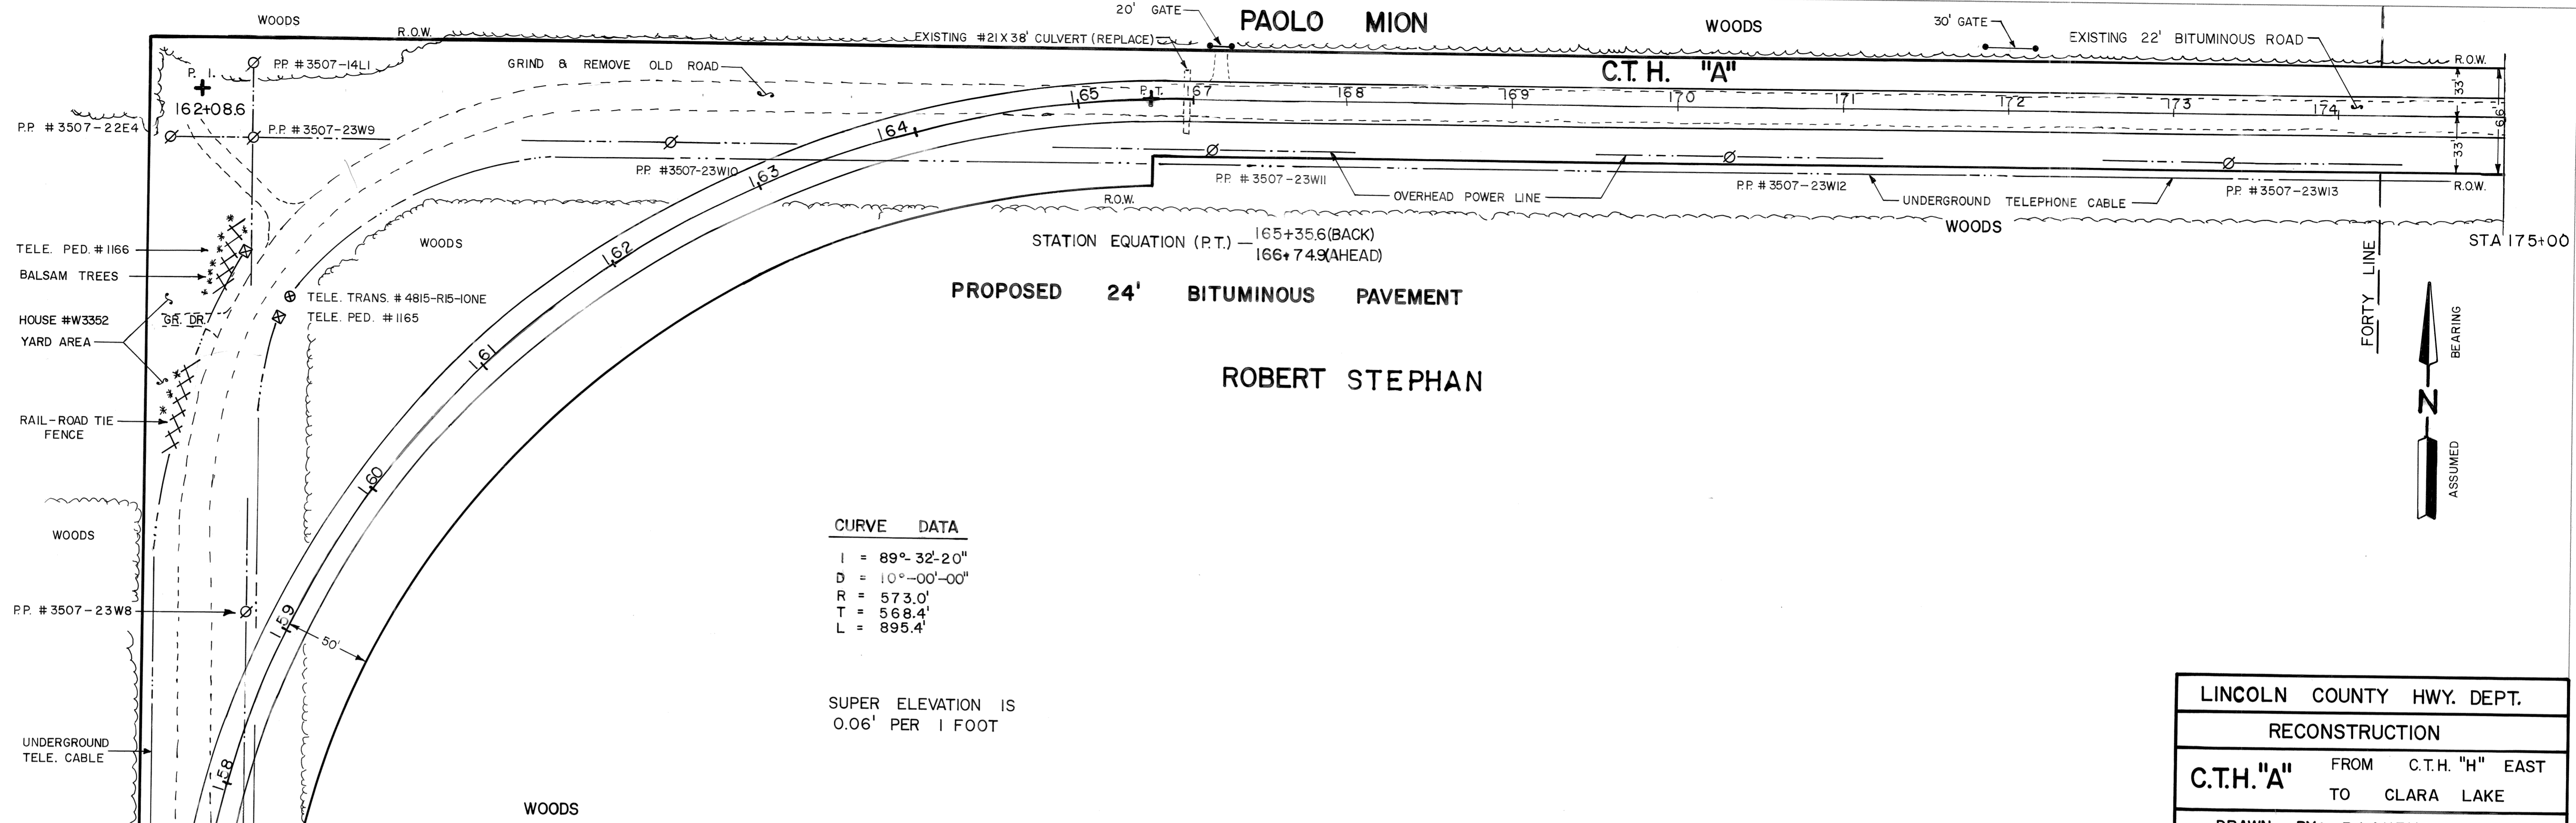

CURVE DATA

I =	89°-32'-20"
D =	10°-00'-00"
R =	573.0'
T =	568.4'
L =	895.4'

SUPER ELEVATION IS
 0.06' PER 1 FOOT

LINCOLN COUNTY HWY. DEPT.	
RECONSTRUCTION	
C.T.H. "A"	FROM C.T.H. "H" EAST TO CLARA LAKE
DRAWN BY: RJ AKEY	
SCALE:	HORIZONTAL 1" = 50' VERTICAL 1" = 2'
DATE: 5-20-99	


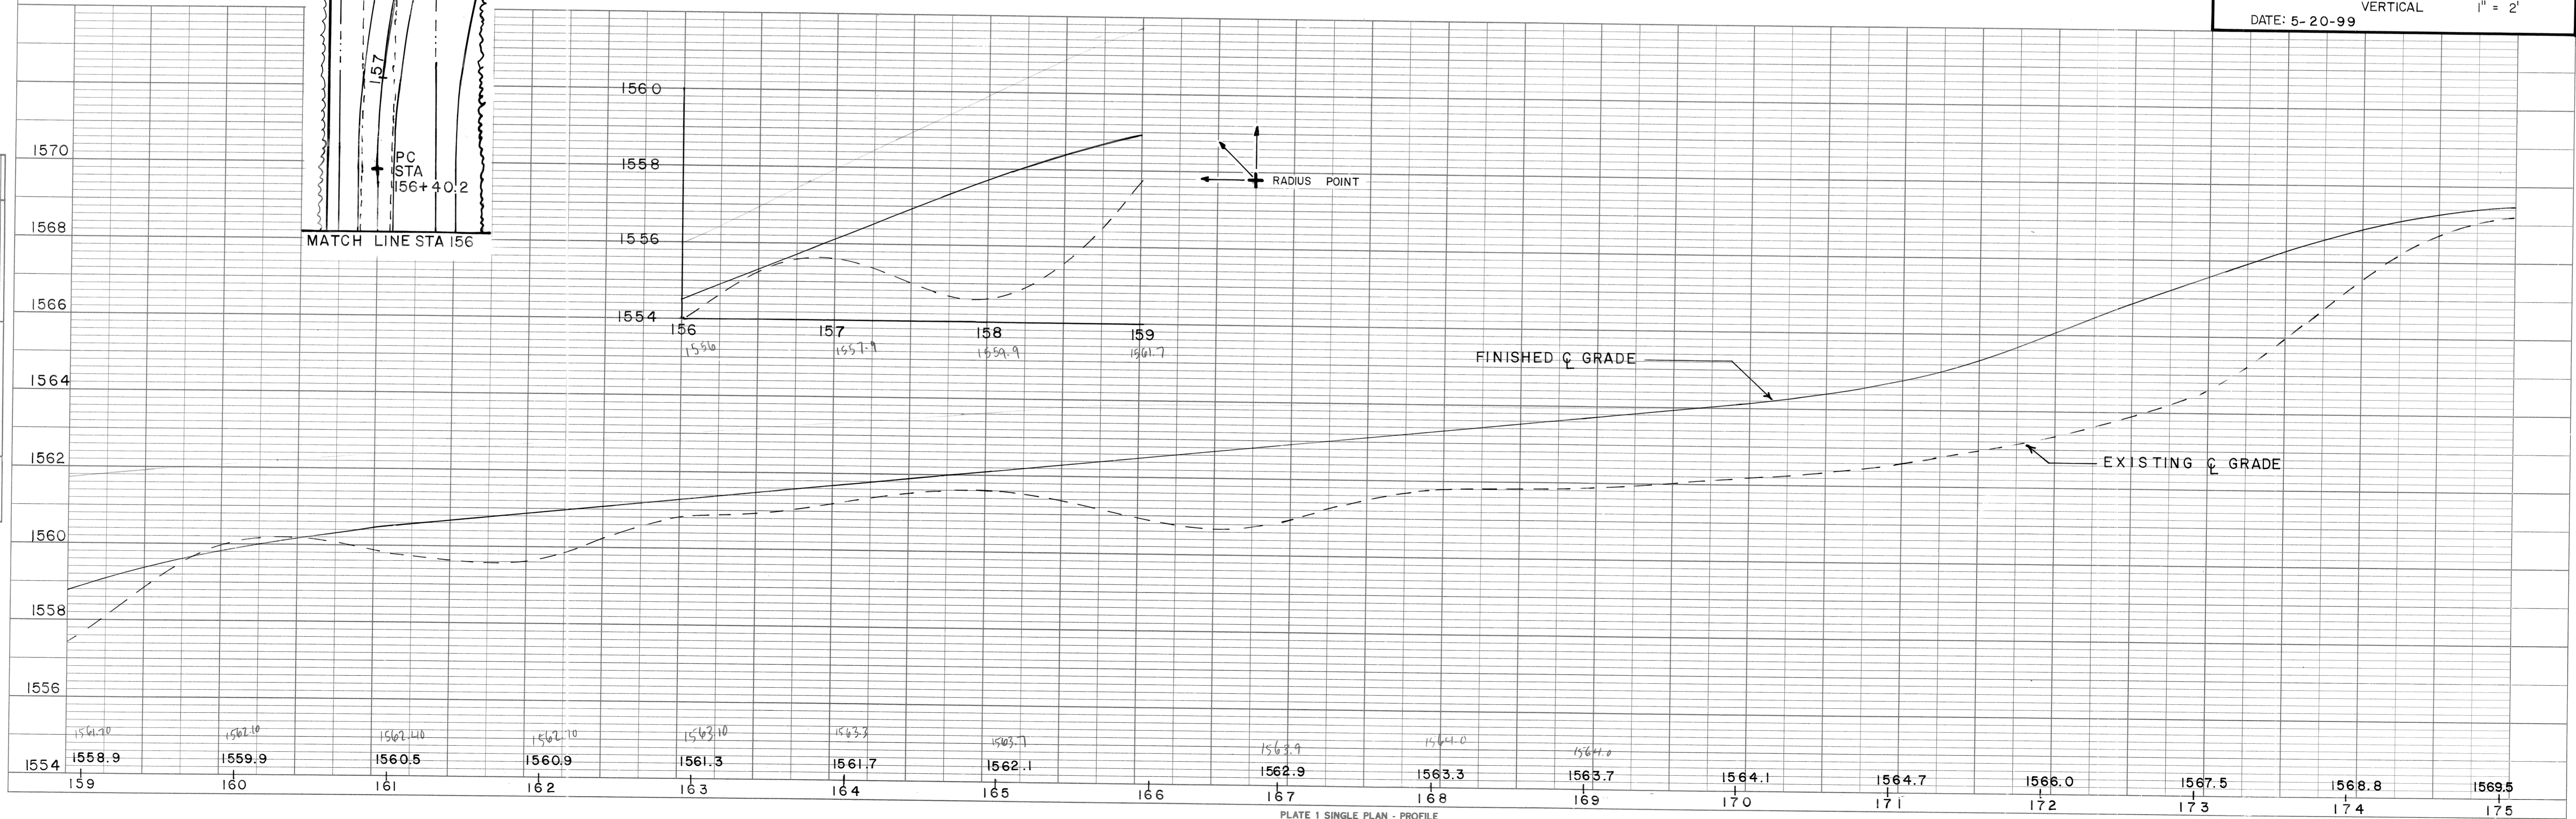


PLATE 1 SINGLE PLAN - PROFILE
 CHARLES BRUNING CO.
 MADE IN U.S.A.

LAWRENCE JR. & BARBARA BISHOP

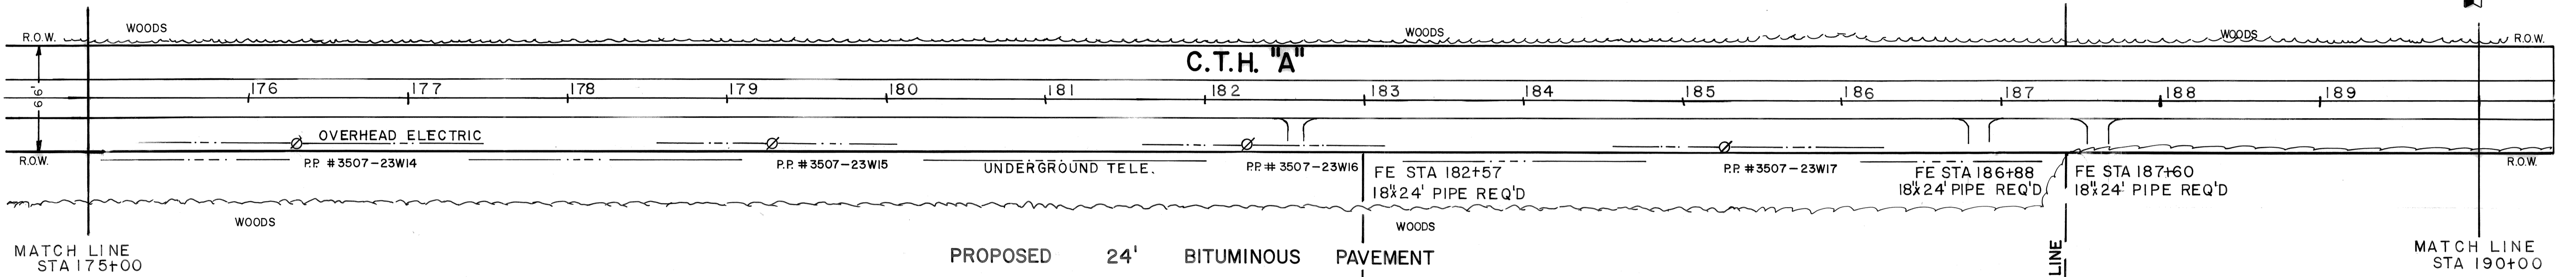

ROBERT & FRANCES ANDERSON

JACK PARKER

KENT G. & MARY M. BISHOP

LINCOLN COUNTY HWY. DEPT.	
RECONSTRUCTION	
C.T.H. "A" FROM C.T.H. "H" EAST TO CLARA LAKE	
DRAWN BY: RJ AKEY	
SCALE:	HORIZONTAL 1" = 50' VERTICAL 1" = 2'
DATE:	MAY 24, 1999

PLAN	SURVEYED	DATE
	PLOTTED	
	CHECKED	
	BY	
	NOTE NO.	
	NO. OF WAY CHECKED	

PROFILE	SURVEYED	DATE
	PLOTTED	
	CHECKED	
	BY	
	NOTE NO.	
	STRUCTURE NOTATIONS CHK'D	

