
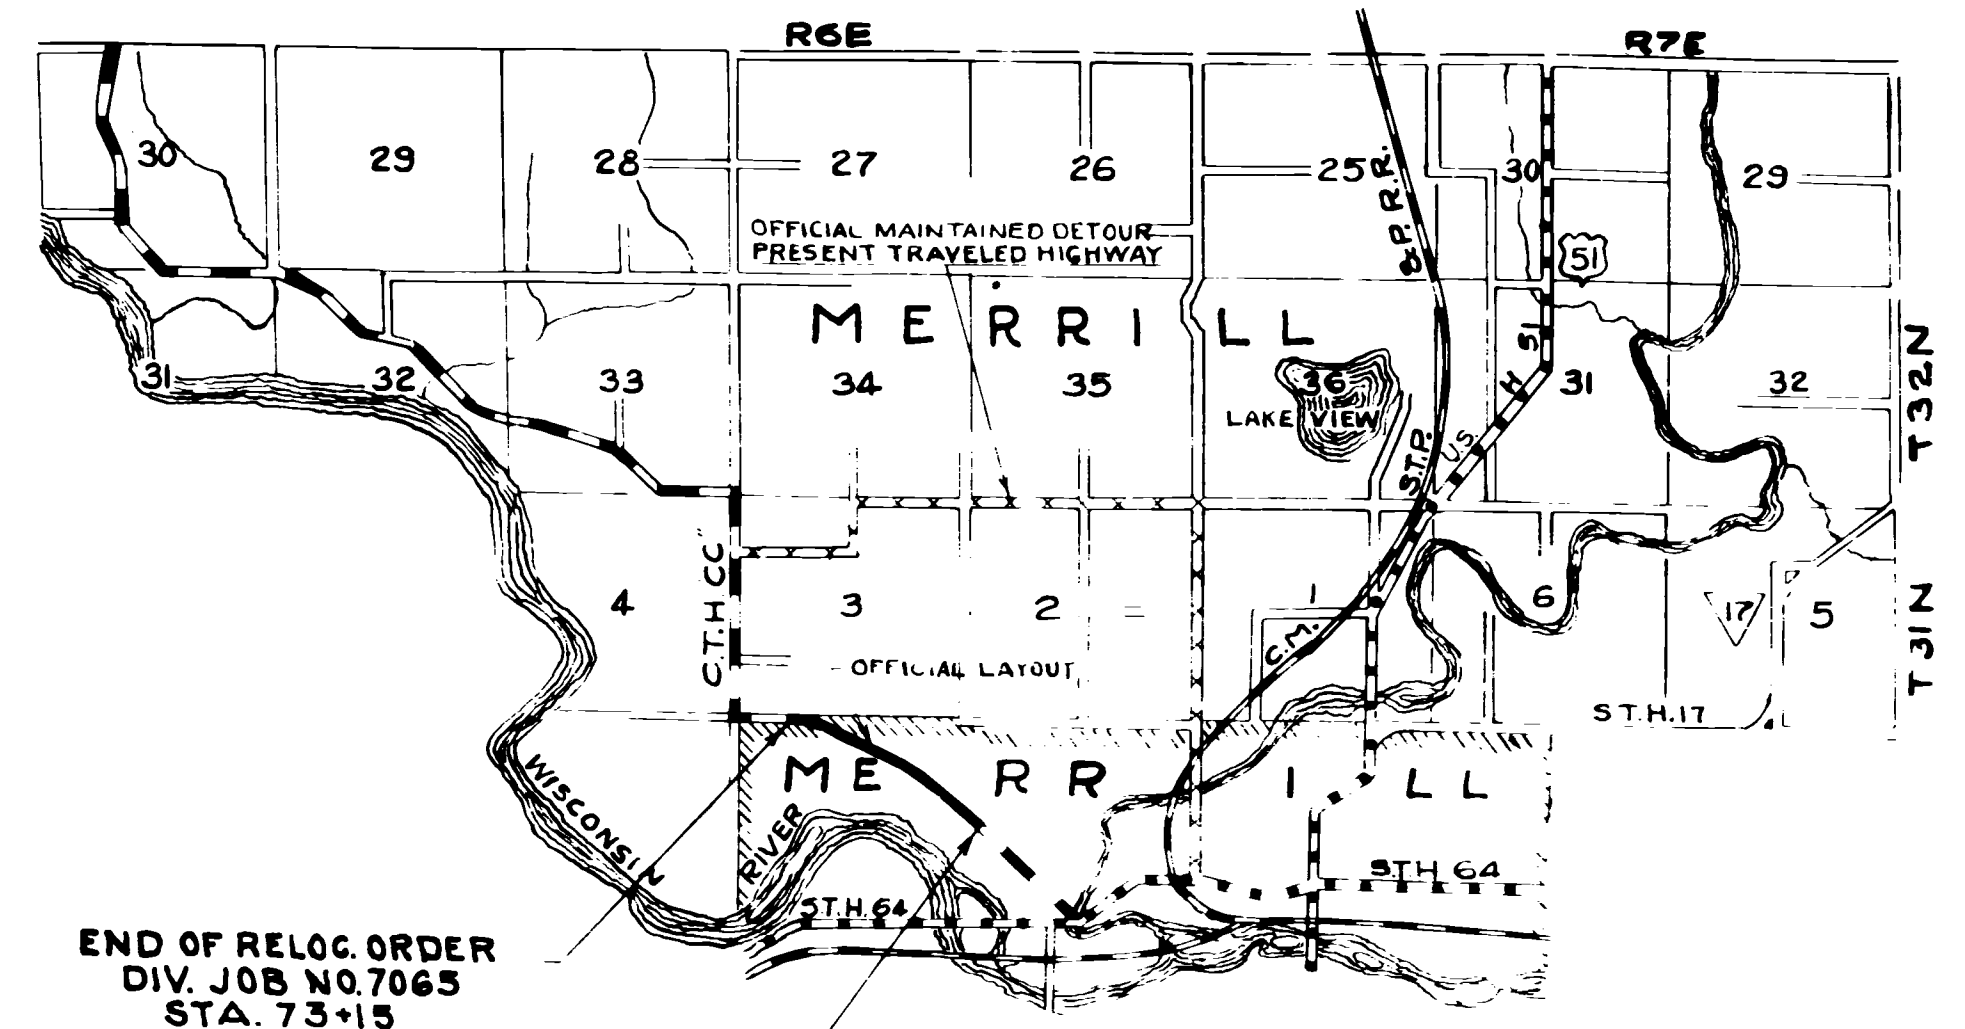


FED. ROAD DIST. NO.	STATE	STATE PROJ. NO.	SHEET NO.	TOTAL SHEETS
4	WISC.	7065	4	

DIVISION JOB NO. 7065

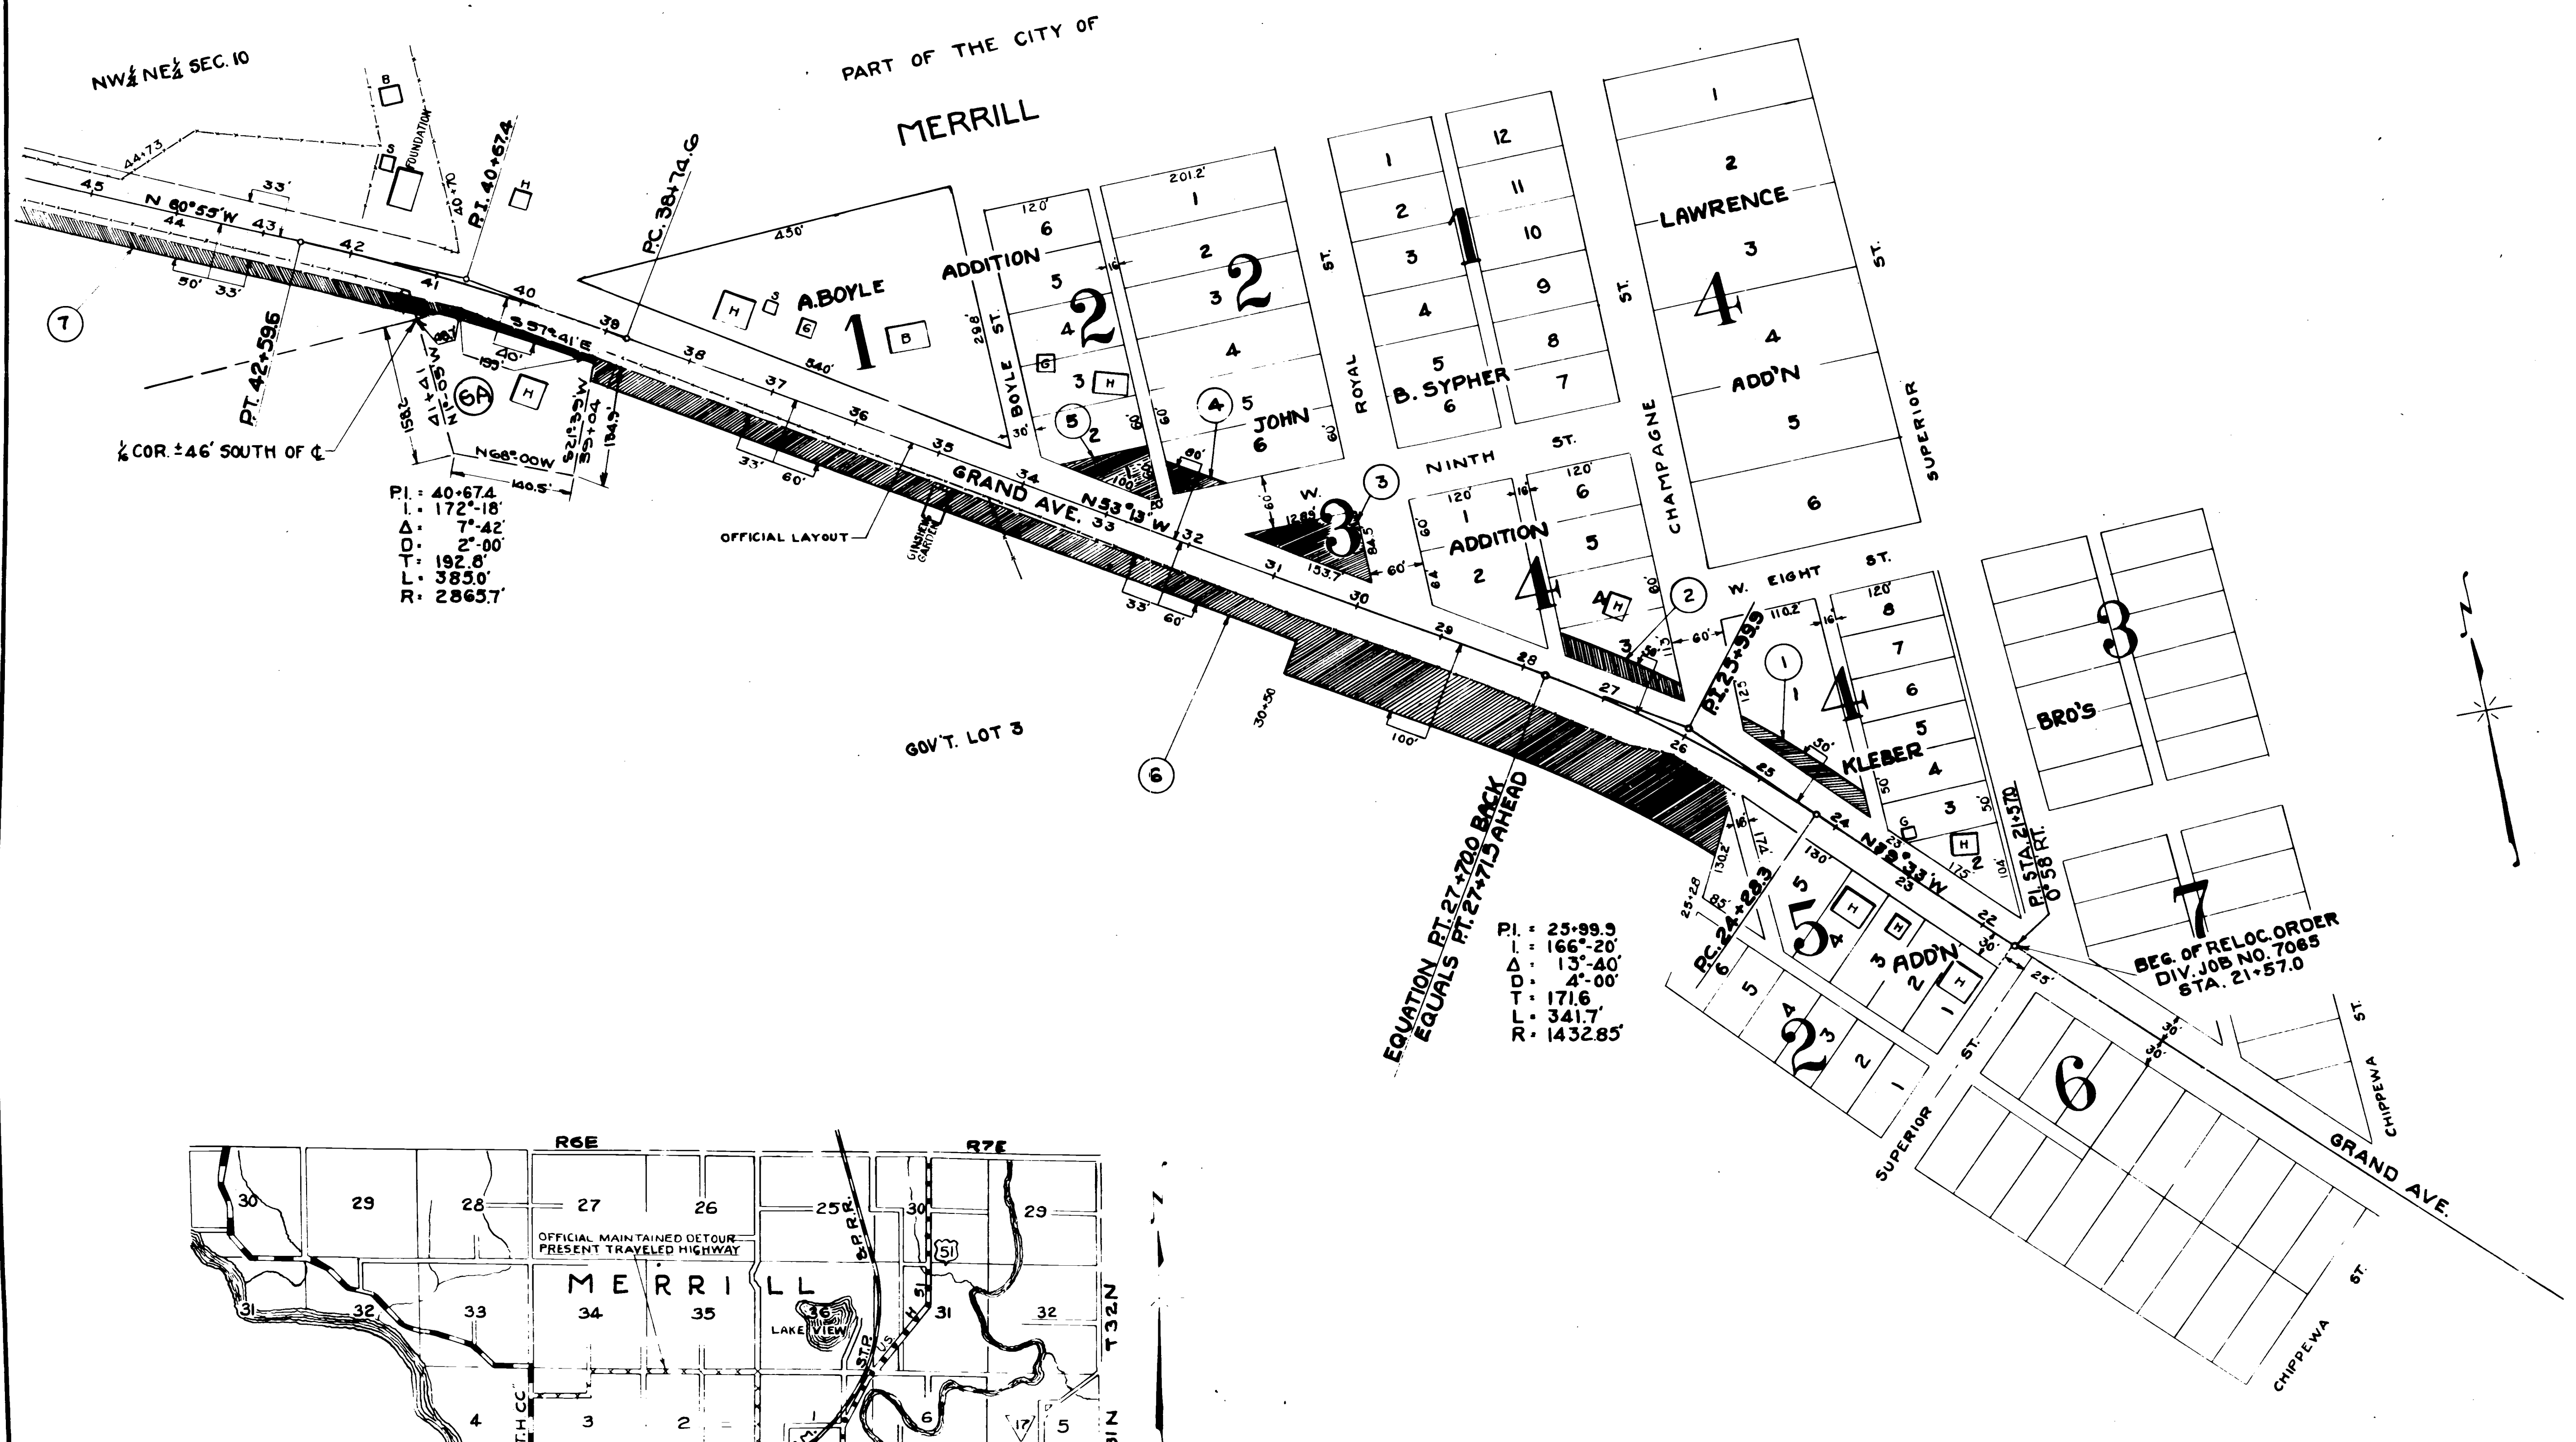


REVISED 2-25-38

PLAT OF RIGHT OF WAY REQUIRED
 DIVISION JOB NO. 7065
 MERRILL - GRANDFATHER FALLS ROAD
 C.T.H. NO. CC LINCOLN COUNTY

SCALE
 0 100' 200'

DS 7065

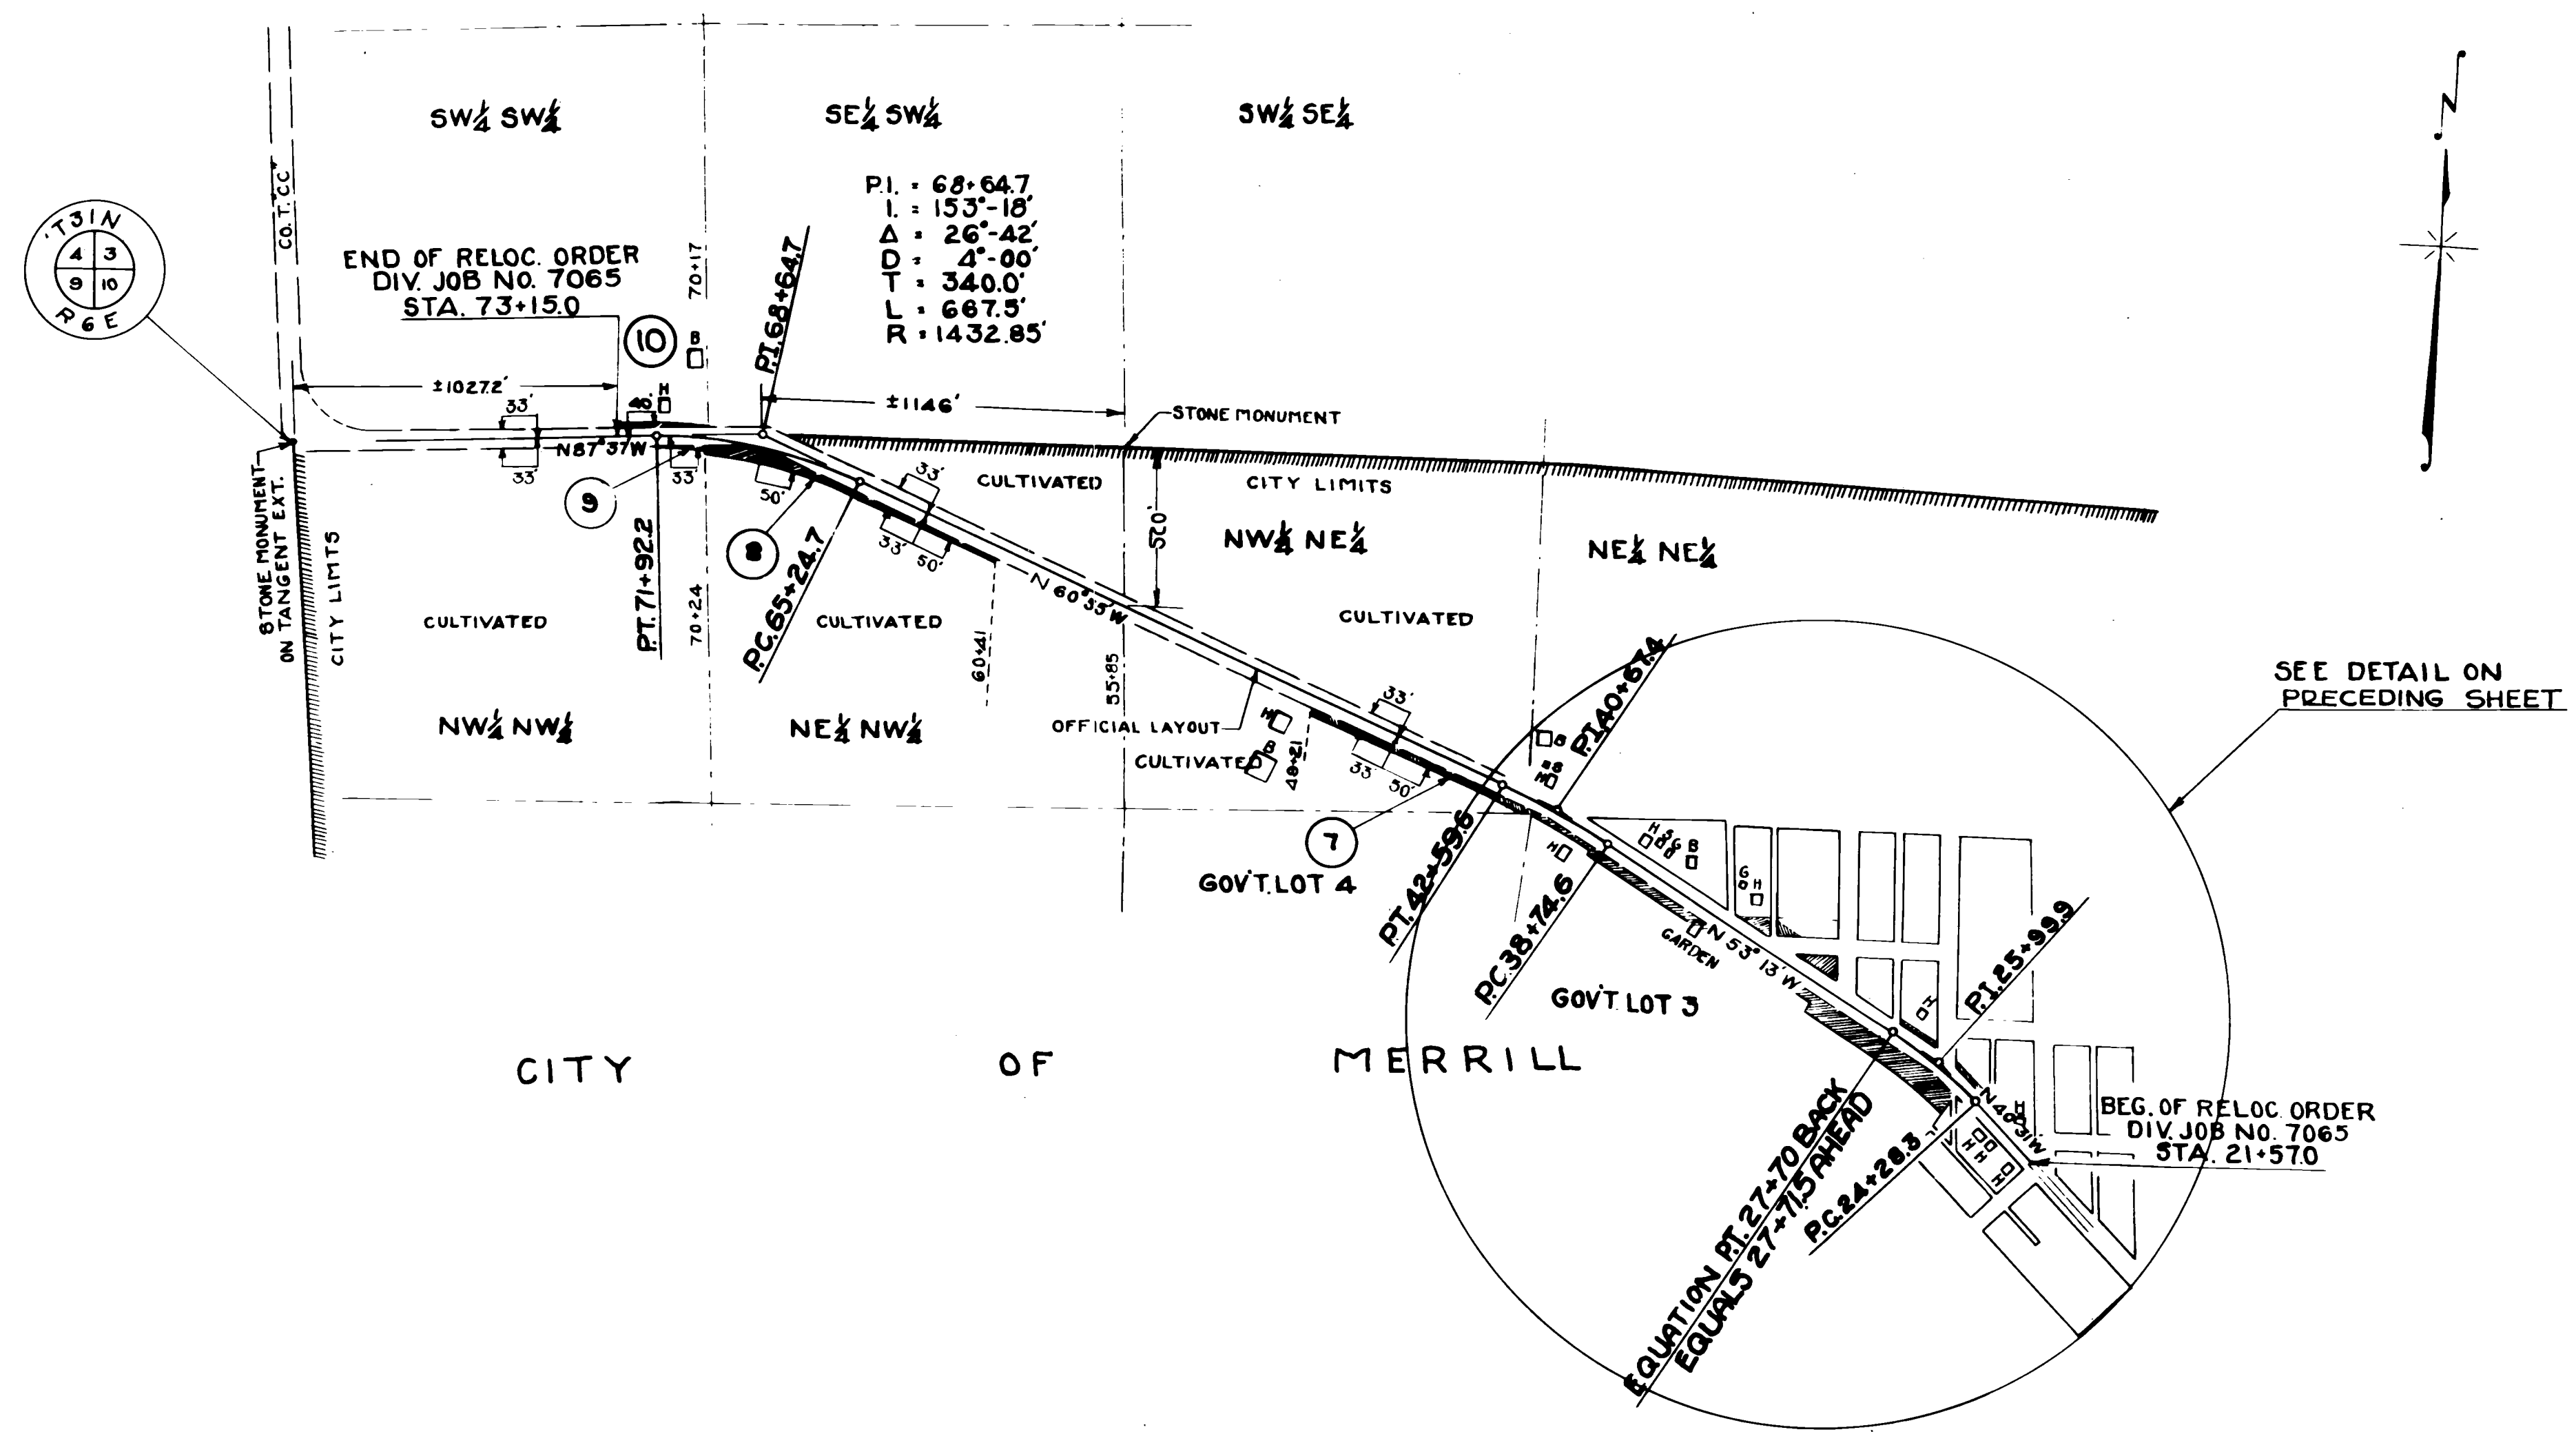


SCHEDULE OF R/W REQUIRED							
PAR.	OWNER	ADDRESS	DESCRIPTION	ACRES	PURCHASED		
				MARSH	UNIMPROVED	IMPROVED	TOTAL
1	CHARLES WALTERS (WIDOWER)		LOT 1 BLOCK 4 H. KLEBER & BROS. ADD.			0.062	0.062
2	HENRY PLAUTZ AND LOUISE PLAUTZ HIS WIFE	MERRILL WIS.	LOT 3 BLOCK 4 JOHN B. SYPHERS ADD.			0.065	0.065
3	LINCOLN COUNTY		BLOCK 3 " " " "			0.125	0.125
4	A.J. FRIES & ELIZABETH FRIES HIS WIFE		LOT 8 BLOCK 2 " " " "			0.027	0.027
5	LINCOLN COUNTY		LOT 1 BLOCK 2 A. BOYLE ADD.			0.083	0.083
6	JOS. DIETRICH AND EMILIE DIETRICH HIS WIFE		GOVT. LOTS 3 SEC. 10 T31N RGE			1.362	1.362
7	GEORGE PARROTT (SINGLE)	MERRILL WIS.	NW 1/4 NE 1/4 SEC. 10 " " " "			0.296	0.296
8	GEORGE PARROTT (SINGLE)	" "	NE 1/4 NW 1/4 SEC. 10 " " " "			0.583	0.583
9	K.S.J. NIELSON AND MARY NIELSON HIS WIFE	" "	NW 1/4 NW 1/4 SEC. 10 " " " "			0.023	0.023
6A	MARTIN DIETRICH & EDNA DIETRICH HIS WIFE		GOVT. LOTS 3 SEC. 10 " " " "			0.032	0.032
10	HENRY E. HARM & ELLA HARM HIS WIFE (JACOB WOLFF & LYDIA WOLFF HIS WIFE-LD. CONT.)		SW 1/4 - SW 1/4 - SEC. 3 " " " "			0.050	0.050
GRAND TOTAL						2.714	2.714

REVISED 2-25-38

PLAT OF RIGHT OF WAY REQUIRED
 DIVISION JOB NO. 7065
 MERRILL - GRANDFATHER FALLS ROAD
 C.T.H.NO. CC LINCOLN COUNTY

DRAWN BY C.W.G.
 COMPUTED BY C.W.G.
 CHECKED BY M.B.B.

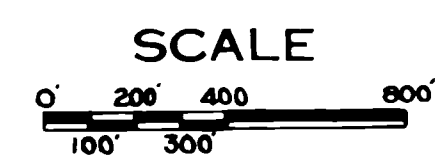

DJ 7065