

PLAN	SURVEYED	DATE
	PLOTTED	
	FLIGHT CHECKED	
	BY: J.E.S.	
	NO.	

PROFILE	SURVEYED	DATE
	GRADES CHECKED	
	B.M. NOTED	
	STRUCTURE NOTATIONS CHK'D	
	NO.	

TOWN OF HARDING
 RECONSTRUCTION
 BROOKS DRIVE
 1 MILE WEST OF C.T.H. "E"
 DRAWN BY: JOHN E. SLEWITZKE
 SCALE: HORIZONTAL 1" = 50'
 VERTICAL 1" = 2'
 DATE: APRIL 21ST, 1996

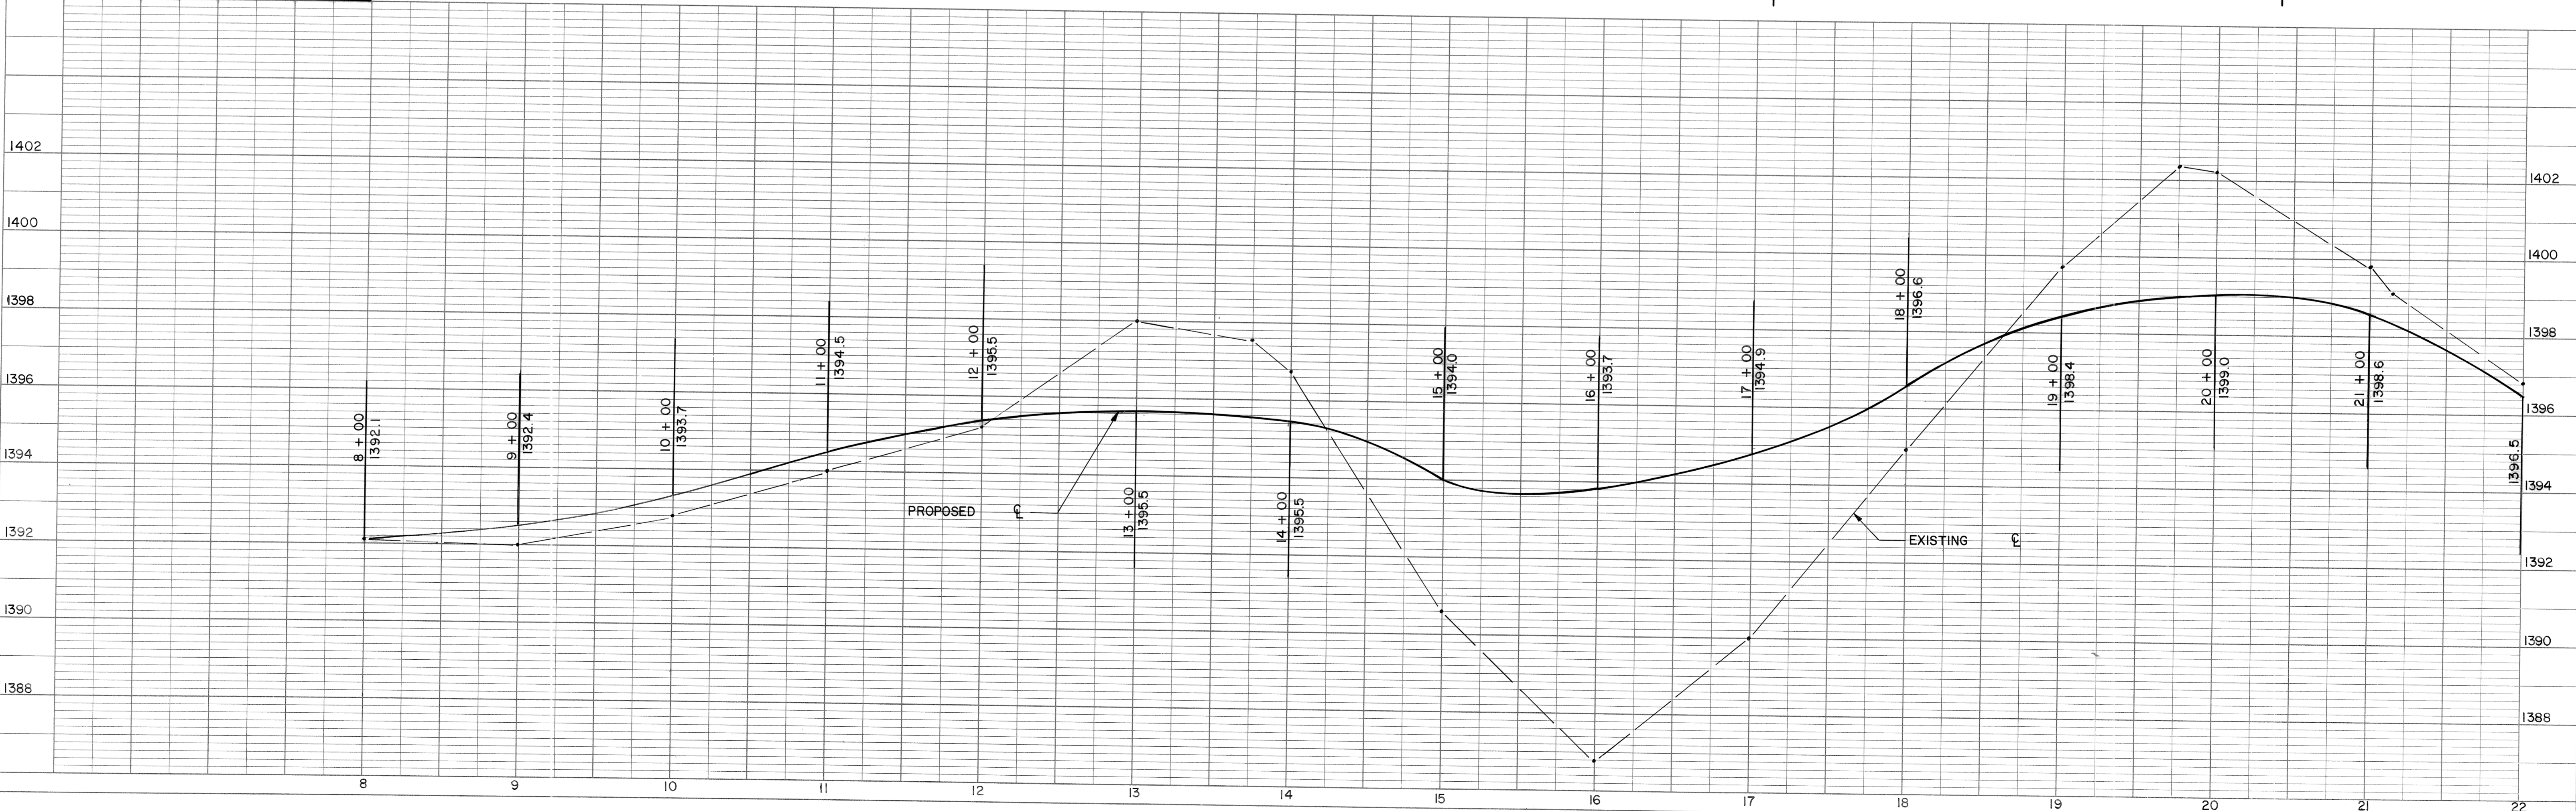


PLATE 1 SINGLE PLAN - PROFILE
 CHARLES BRUNING CO.
 MADE IN U.S.A.



STEPHAN & LAURA AMENT

MARVIN & IONE LEMMER

STEPHAN & LAURA AMENT

MARILYN SWANSON

DATE	
BY	
SURVEYED	
PLOTTED	
CHECKED	
RT. OF WAY CHECKED	
NO. OF WAY CHECKED	
PLAN	
NOTE BOOK NO.	

DATE	
BY	
SURVEYED	
GRADES CHECKED	
STRUCTURE NOTATIONS CHK'D	
PROFILE	
NOTE BOOK NO.	

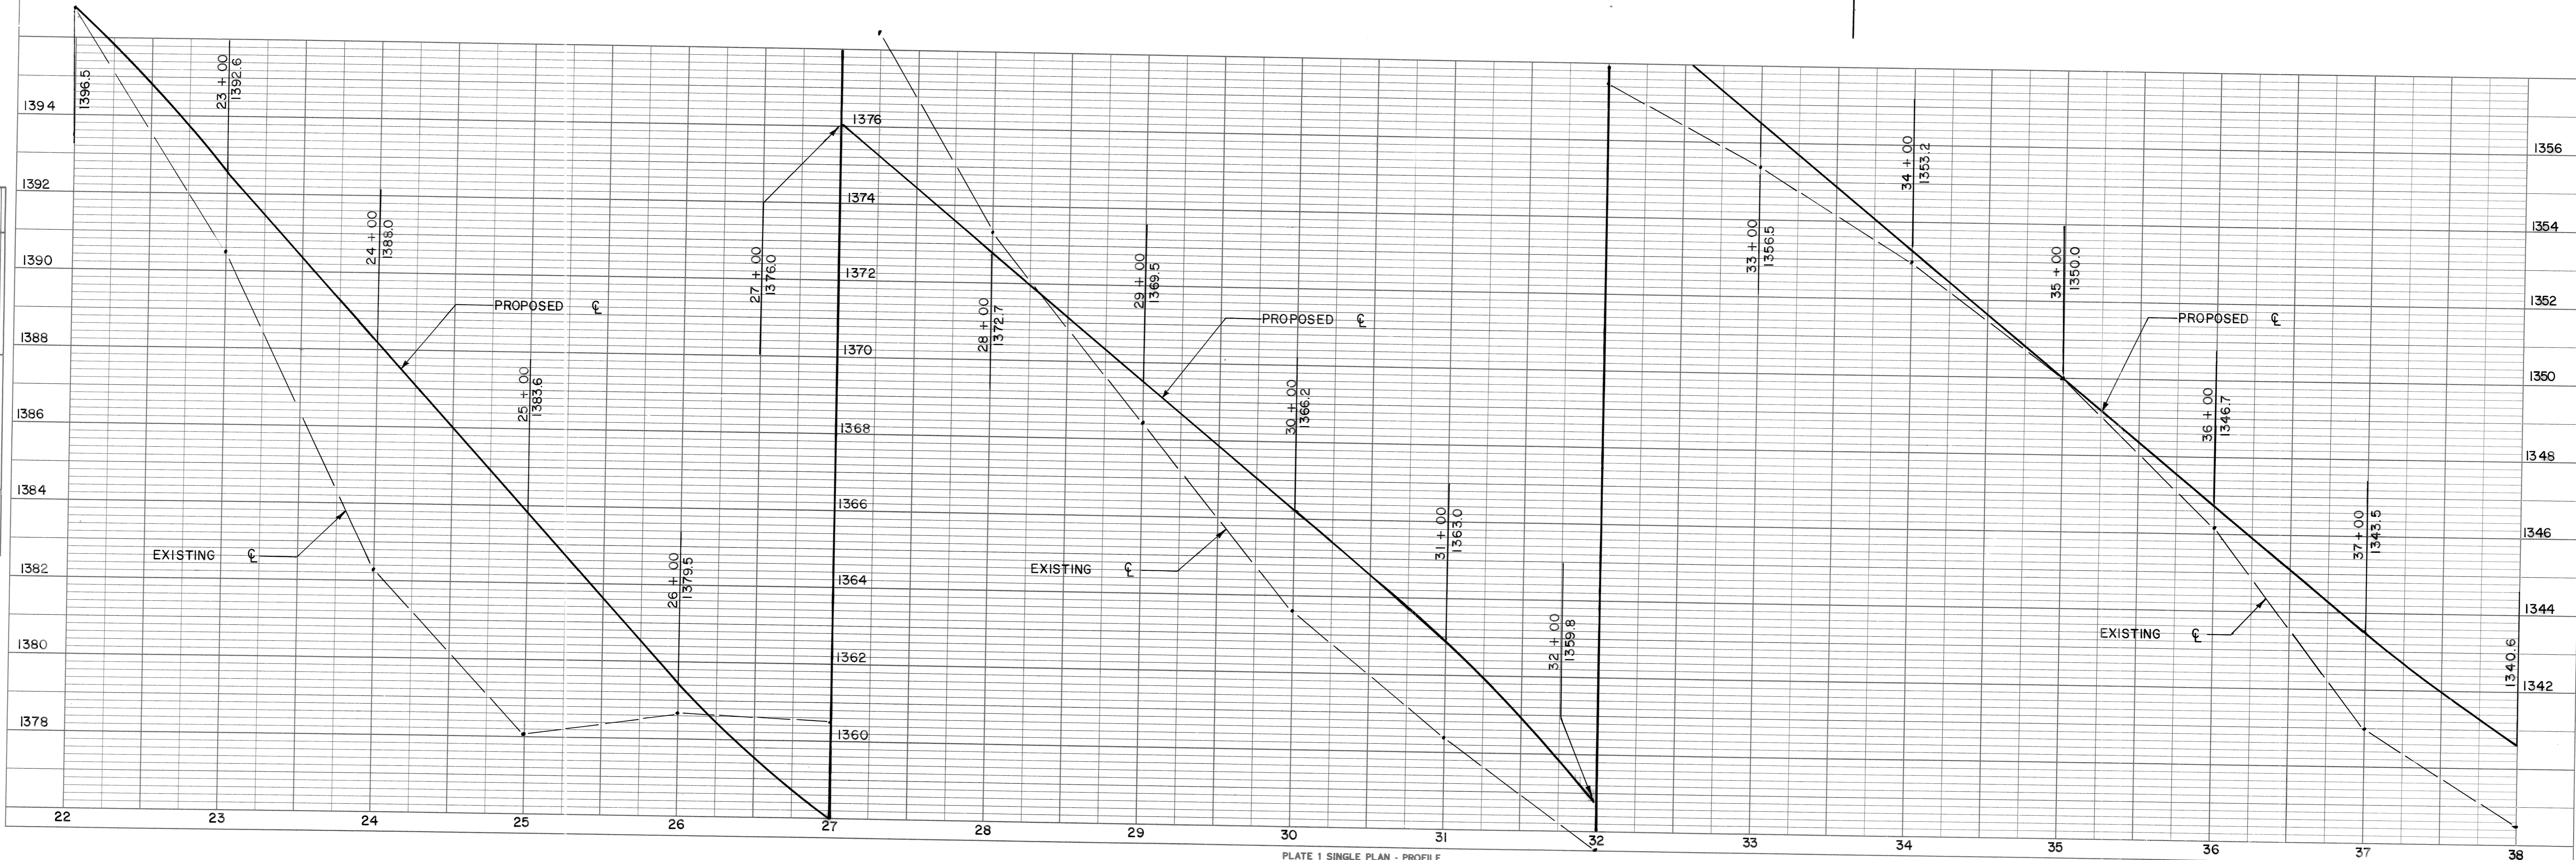
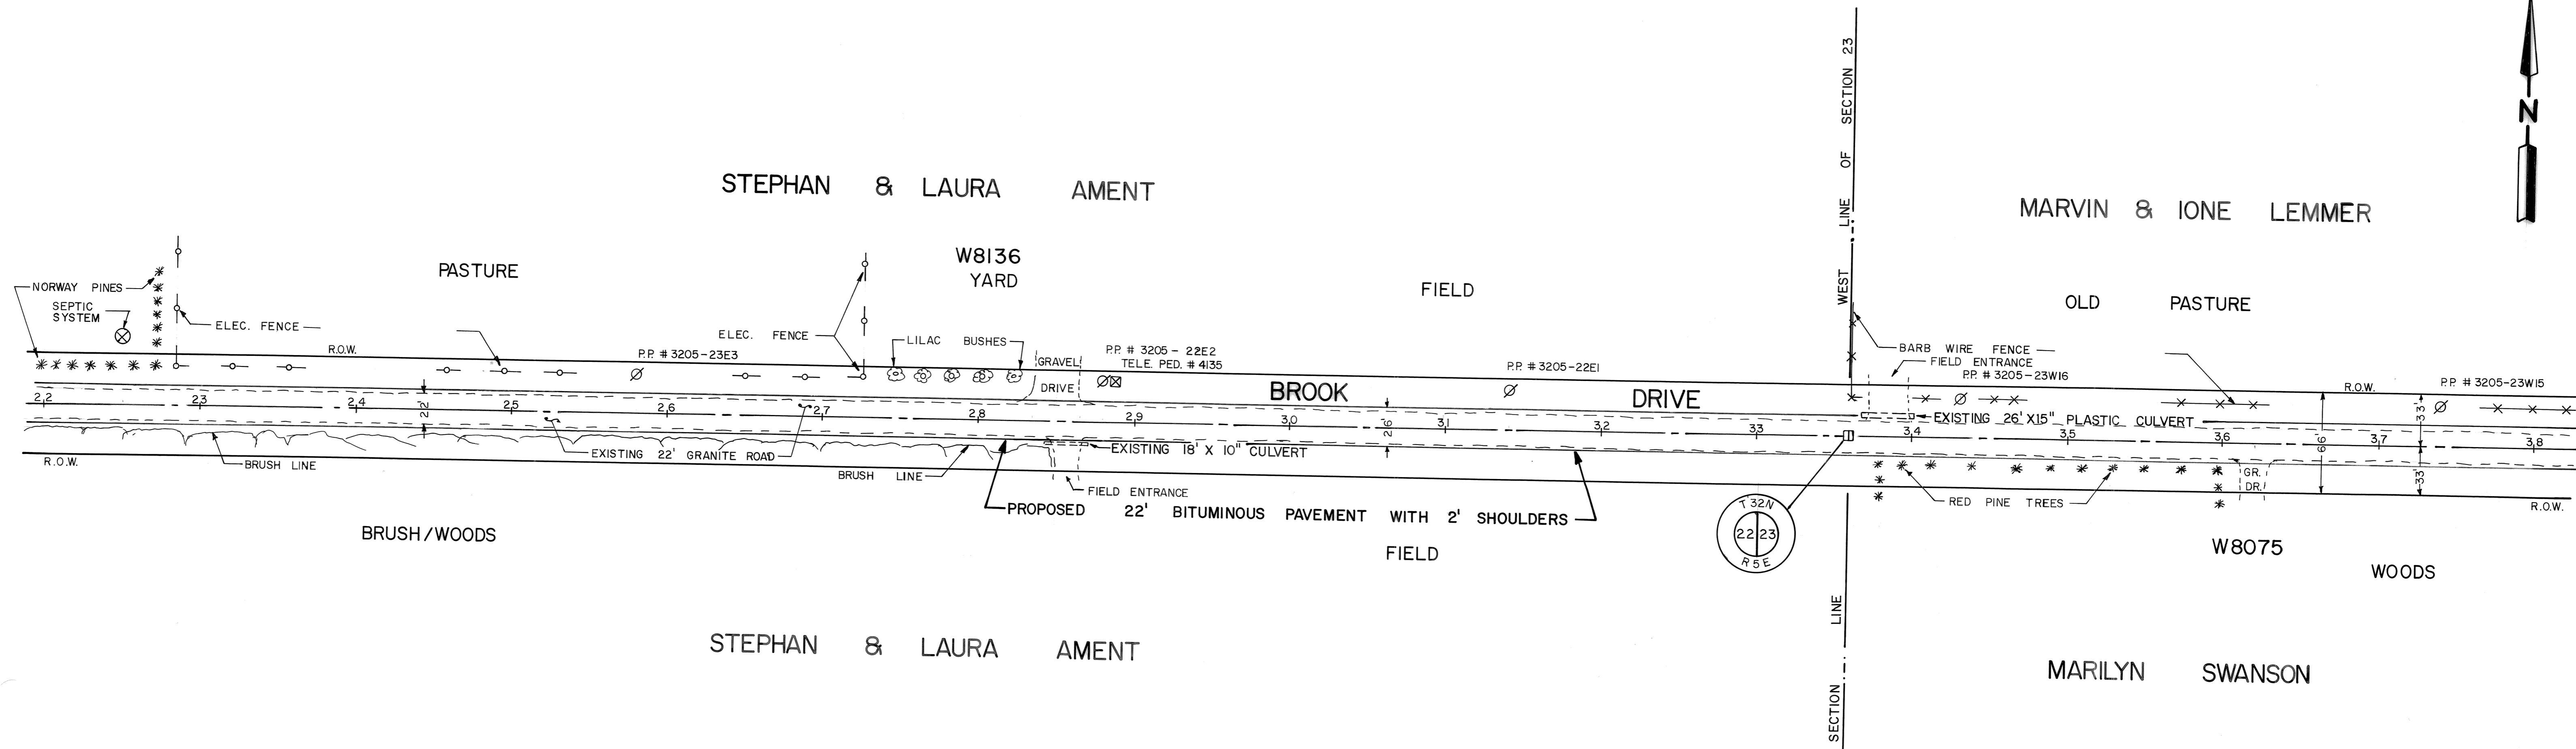


PLATE 1 SINGLE PLAN - PROFILE
CHARLES BRUNING CO.
MADE IN U.S.A.

PLAN	SURVEYED	DATE
	PLOTTED	
	CHECKED	
	BY	
	NO. OF WAY CHECKED	
	NO.	



PROFILE	SURVEYED	DATE
	PLOTTED	
	CHECKED	
	BY	
	NO. OF WAY CHECKED	
	NO.	

MARVIN & IONE LEMMER

LINCOLN COUNTY

OLD PASTURE / BRUSH

BRUSH / WOODS

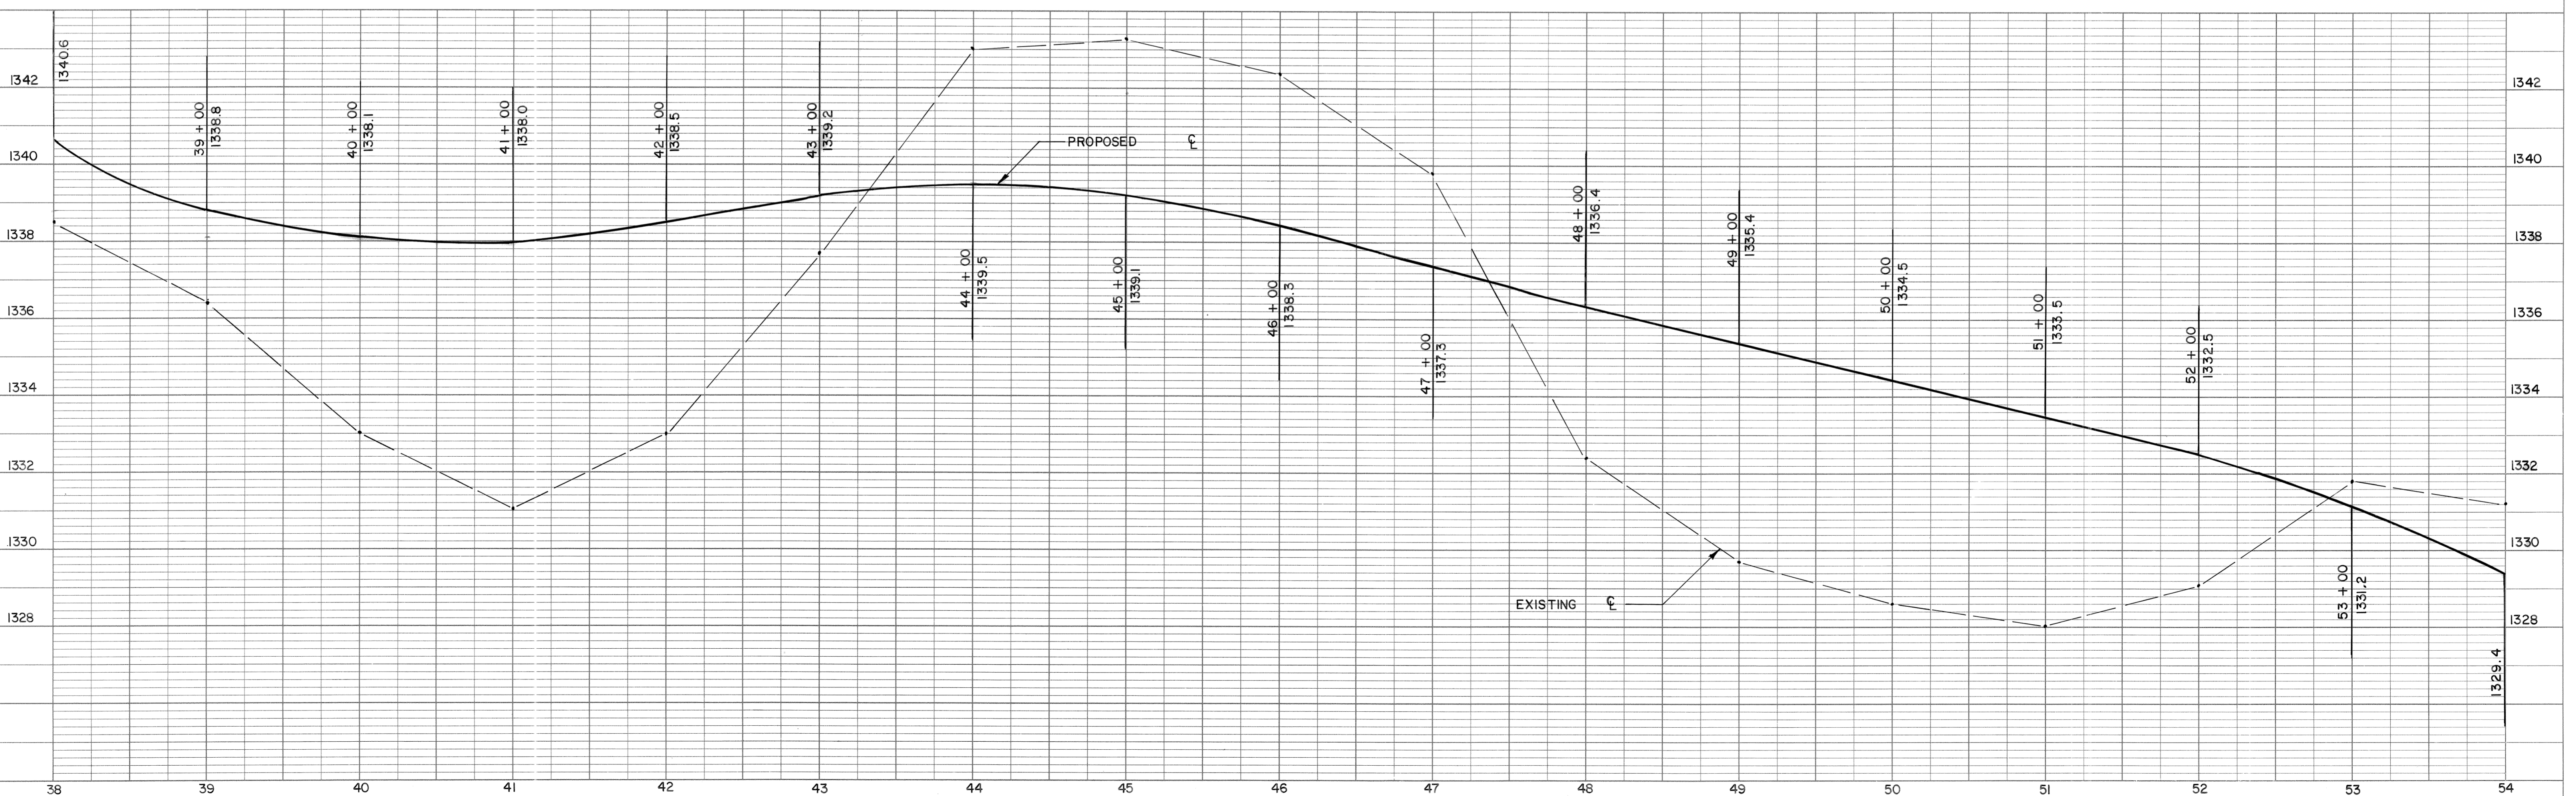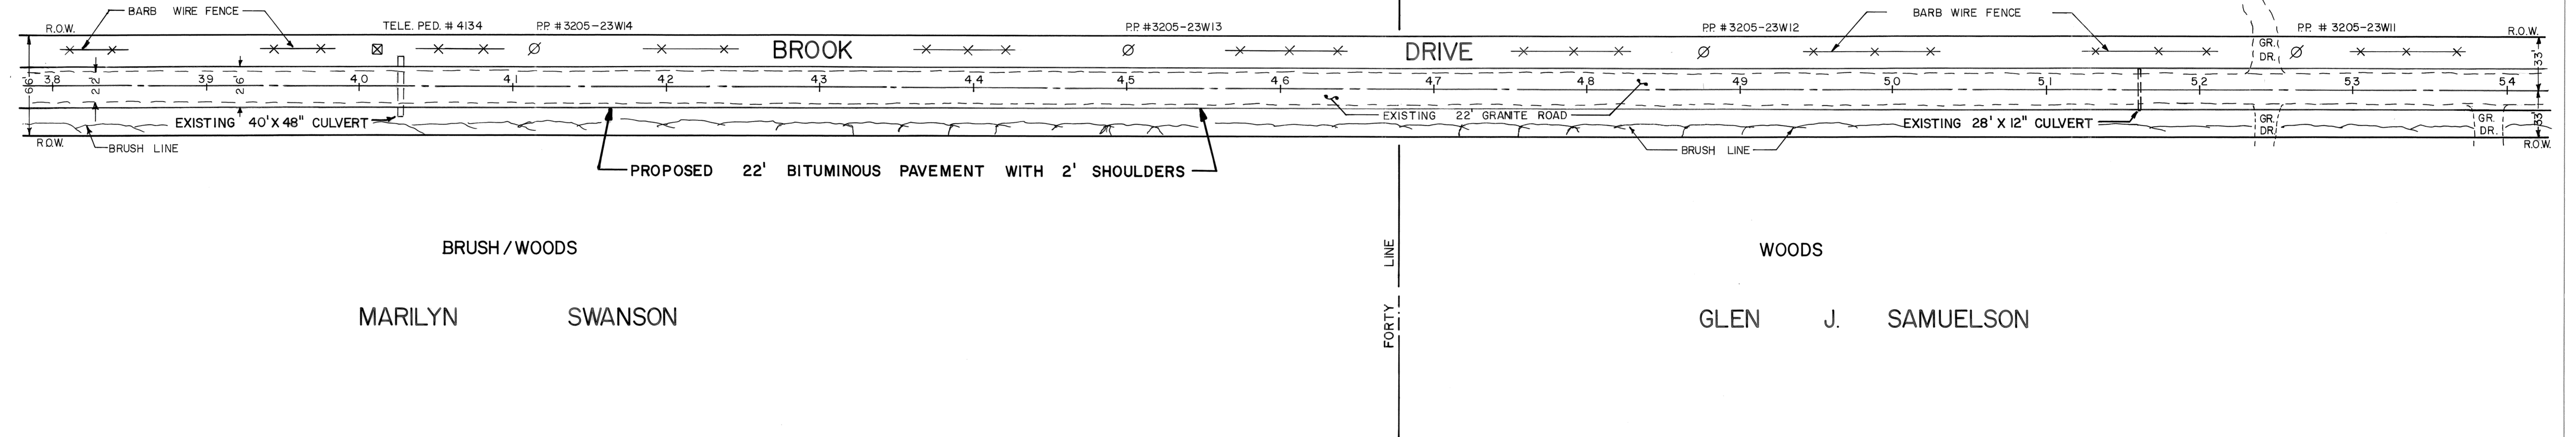

MARILYN SWANSON

GLEN J. SAMUELSON


PLAN	SURVEYED	DATE
	PLOTTED	BY
	CHECKED	
	NO. OF WKS. CHECKED	
	NO.	

PROFILE	SURVEYED	DATE
	PLOTTED	BY
	CHECKED	
	NO. OF WKS. CHECKED	
	NO.	

LINCOLN COUNTY

BRUSH / WOODS

EXISTING 22' BITUMINOUS ROAD WITH 3' SHOULDERS

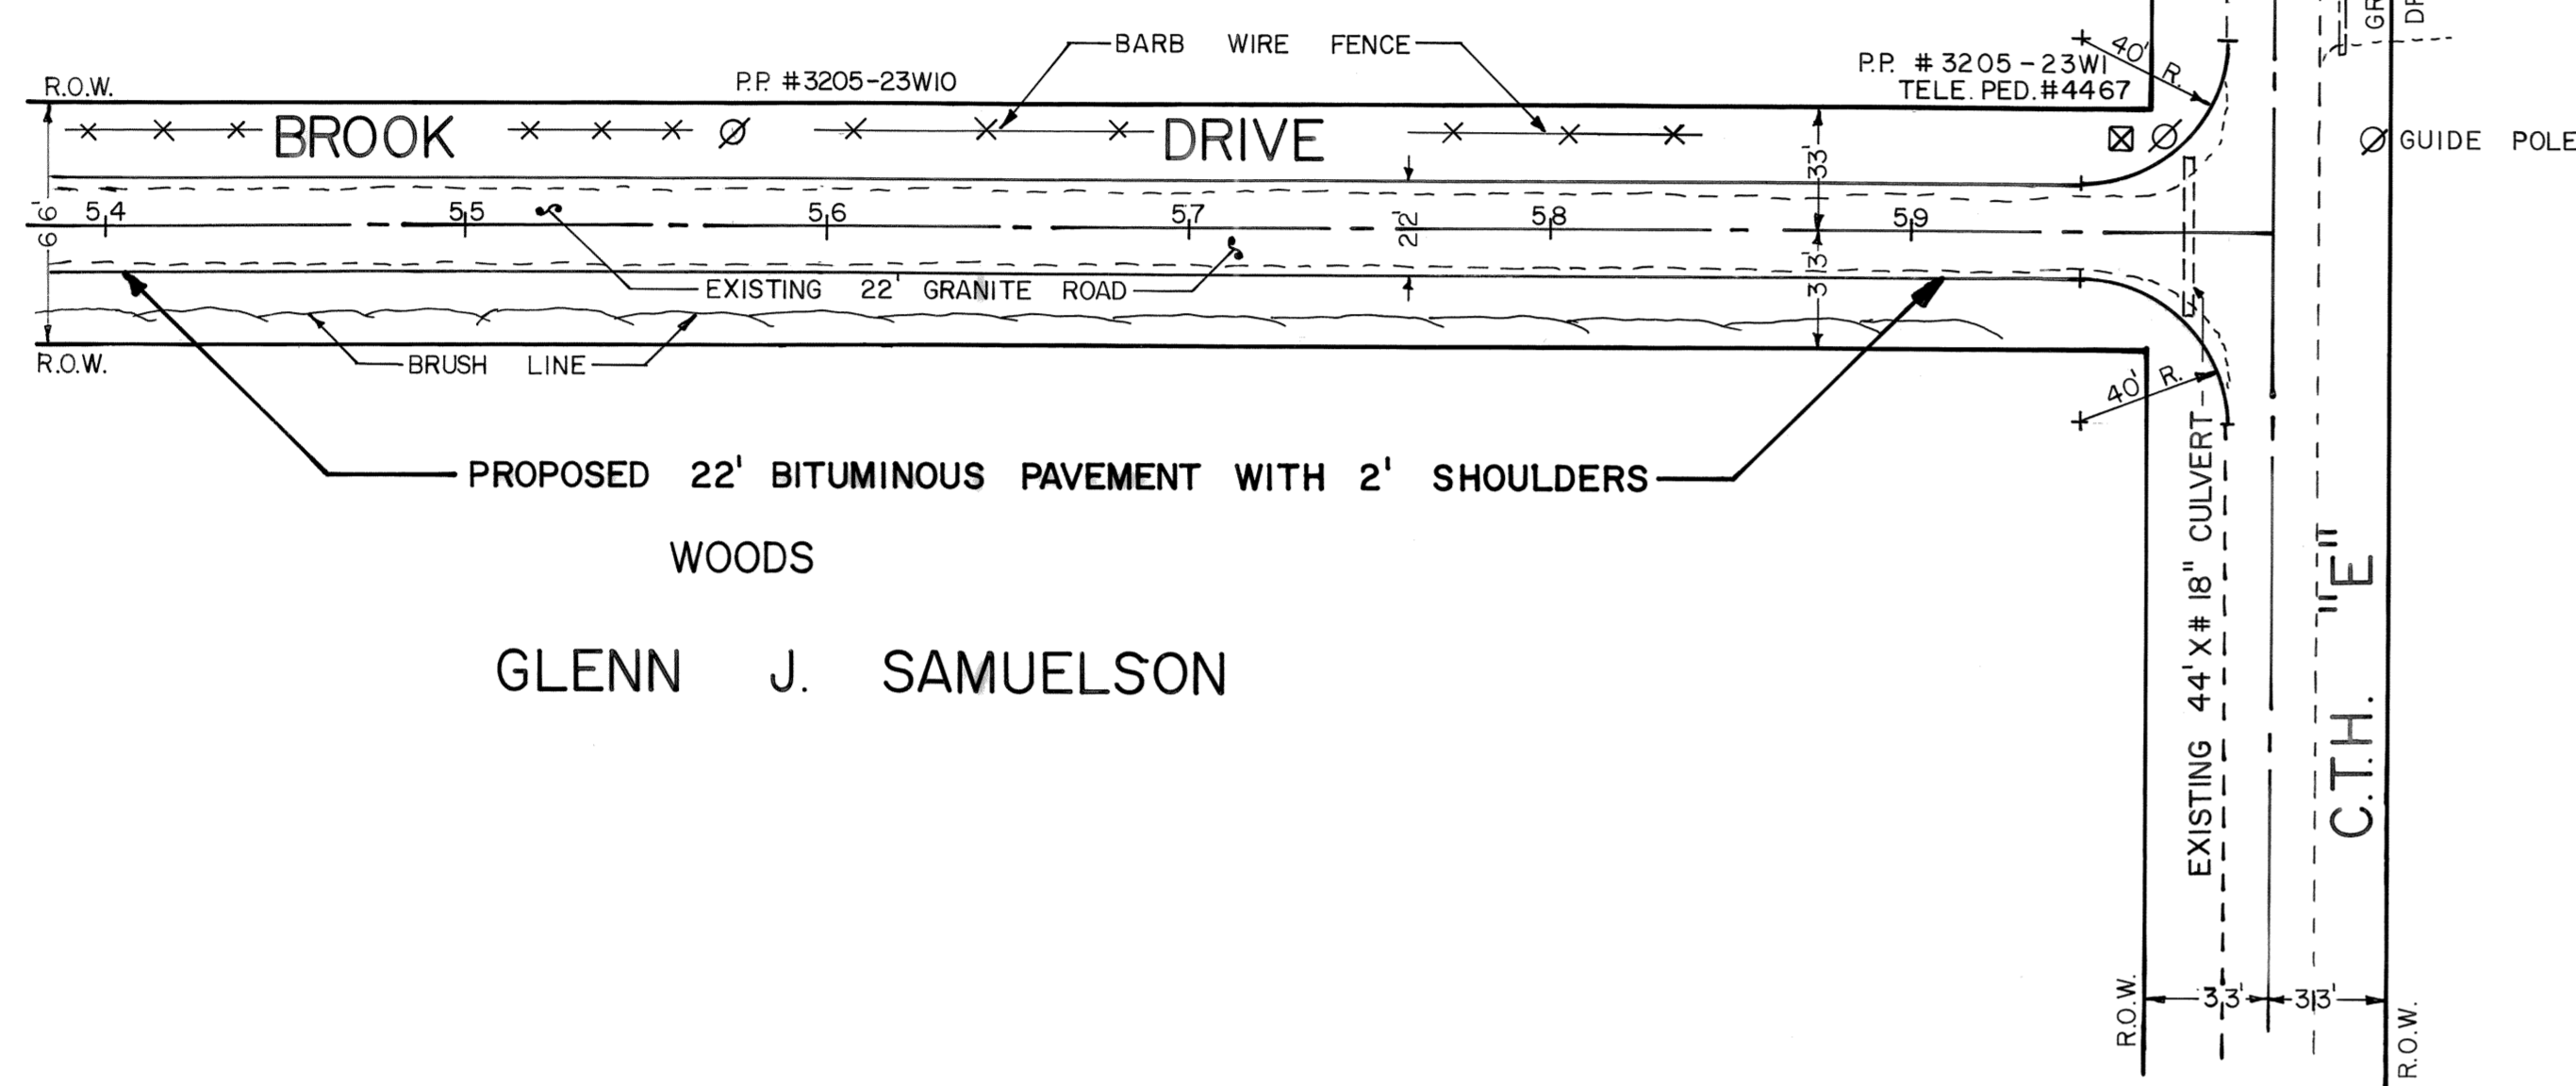

WOODS

GLENN J. SAMUELSON

MARVIN & IONE LEMMER



TYPICAL SECTION

