
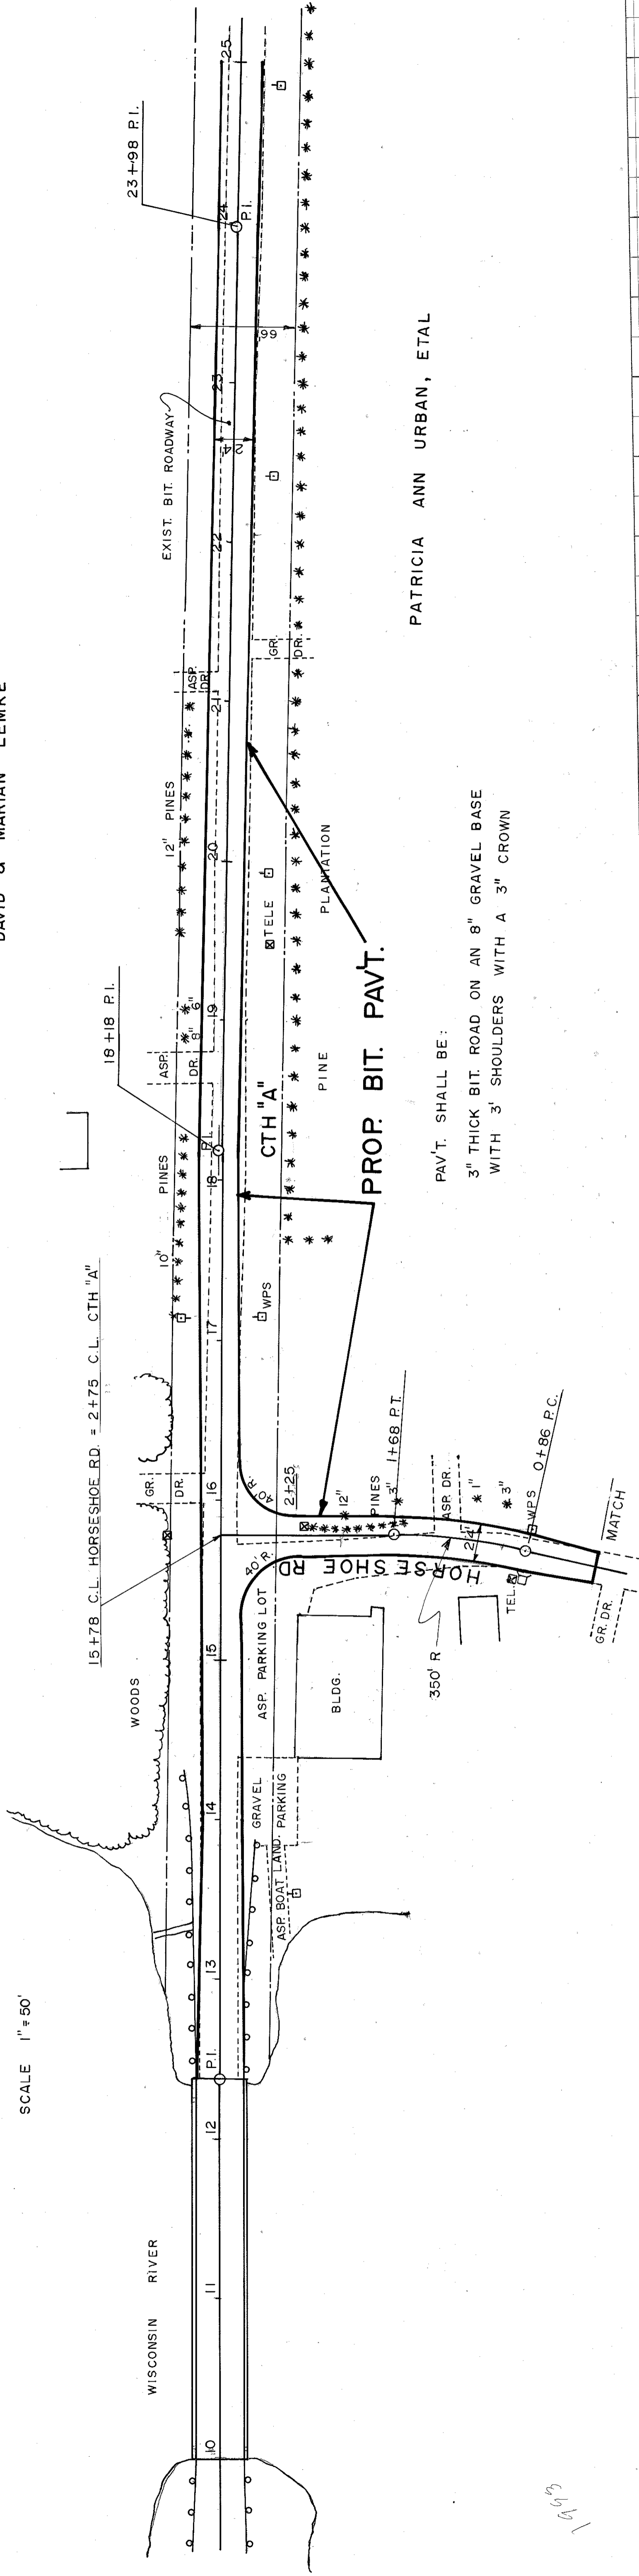


DAVID & MARIAN LEMKE

SCALE 1" = 50'

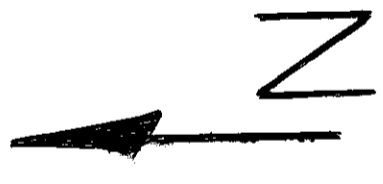


PATRICIA ANN URBAN, ETAL

PROP. BIT. PAVT.

PAV'T. SHALL BE:  
 3" THICK BIT. ROAD ON AN 8" GRAVEL BASE  
 WITH 3' SHOULDERS WITH A 3" CROWN

HORSESHOE RD. (WEST)

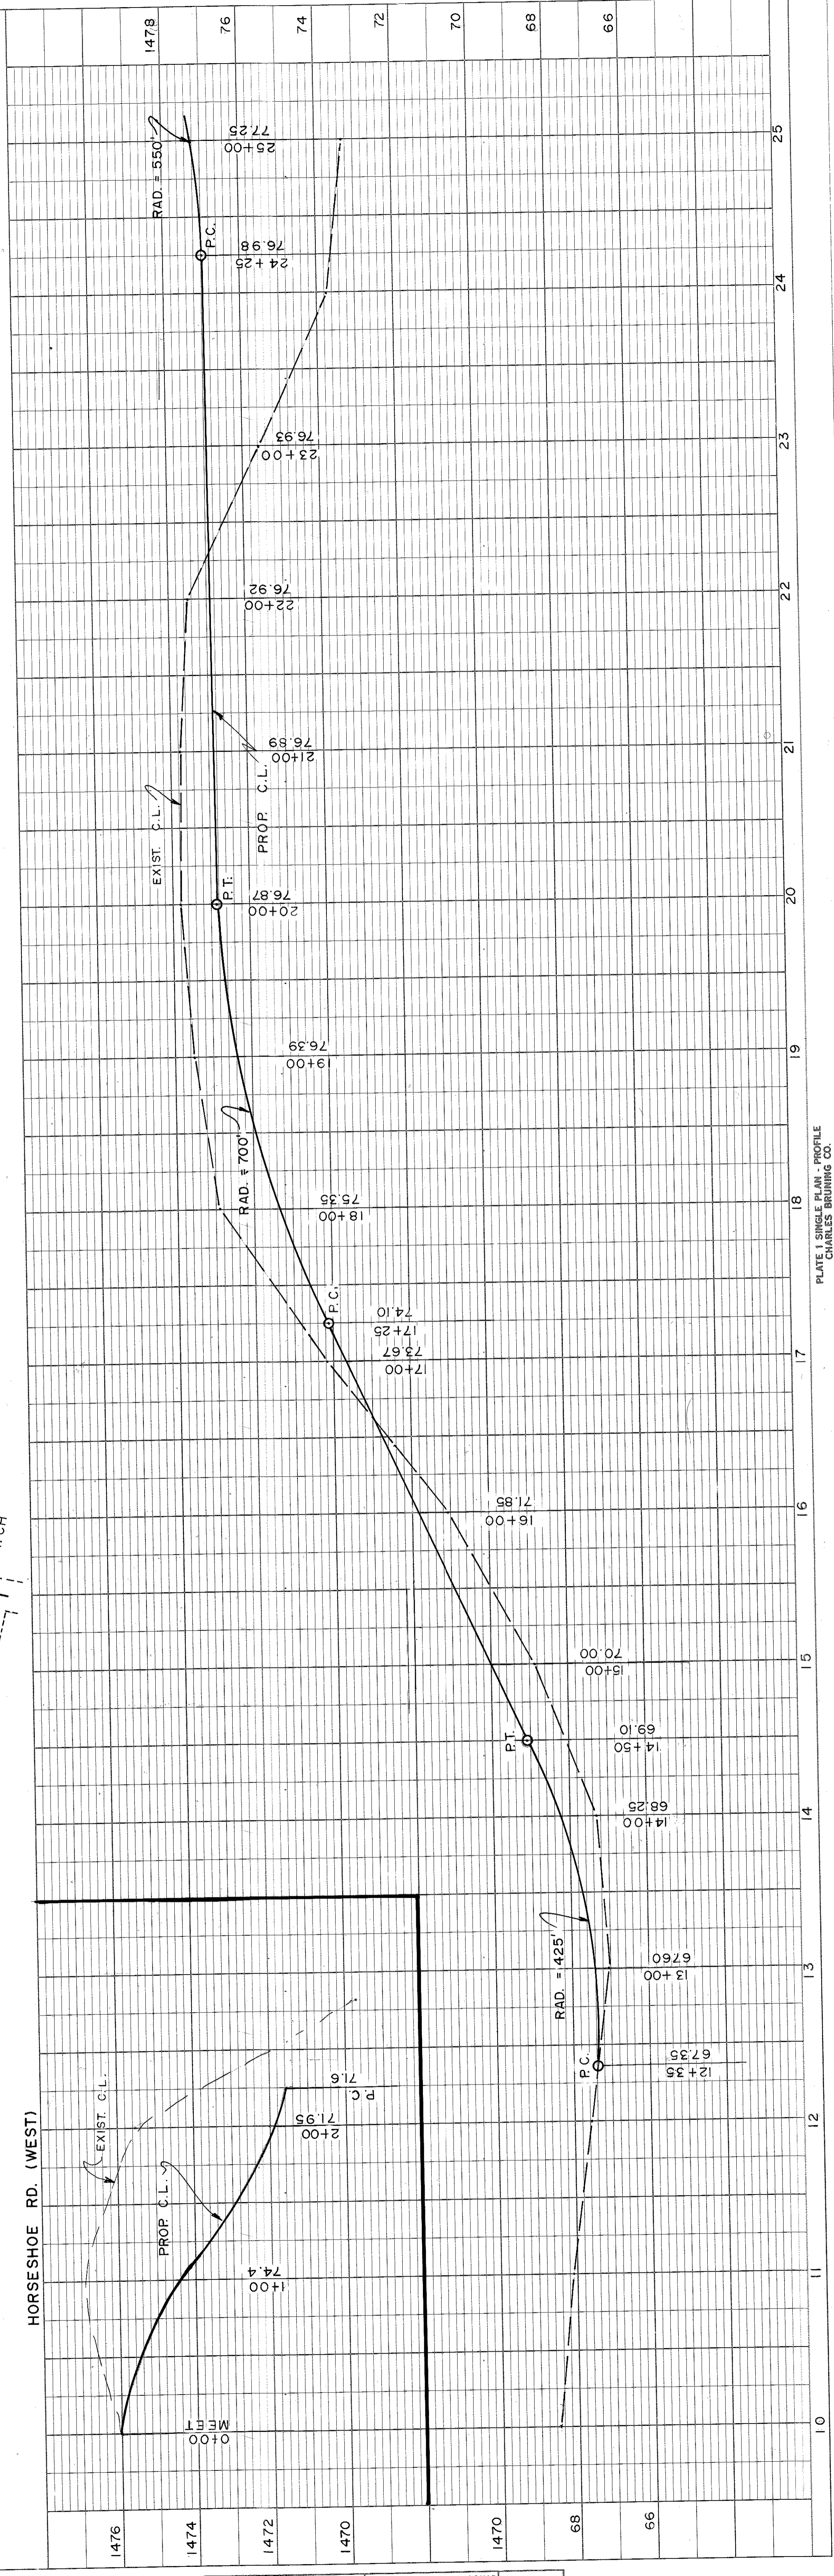


PLAN	
SURVEYED	DATE
PLOTTED	BY
ALIGNMENT CHECKED	
RT. OF WAY CHECKED	
NOTE BOOK	
NO.	


PROFILE	
SURVEYED	DATE
GRADES CHECKED	BY
PLOTTED	
NOTE BOOK	
STRUCTURE NOTATIONS CHECKED	
NO.	

WM. KRACKLOW, ETAL

EUGENE KRACKLOW, ETAL

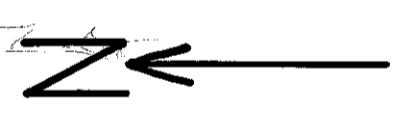


NO.	DATE
BY	
SURVEYED	
PLOTTED	
GRADES CHECKED	
B.M. NOTE NOTATNS CHKD	
NOTE BOOK	
ALIGNMENT CHECKED	
RT. OF WAY CHECKED	
PLAN	

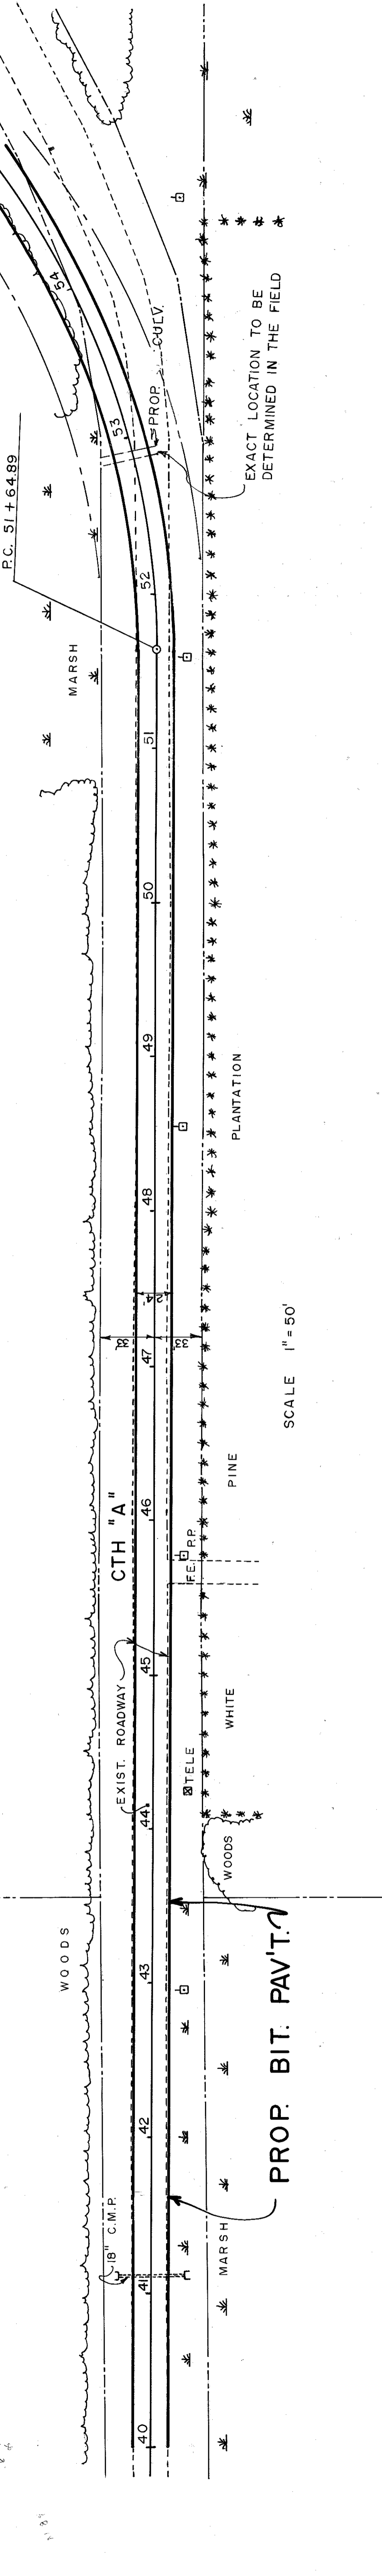

SCALE 1" = 50'


WM. & ED STEIGERWALD

NO.	DATE
BY	
SURVEYED	
PLOTTED	
GRADES CHECKED	
B.M. NOTE NOTATNS CHKD	
NOTE BOOK	
STRUCTURE NOTATNS CHKD	
PROFILE	

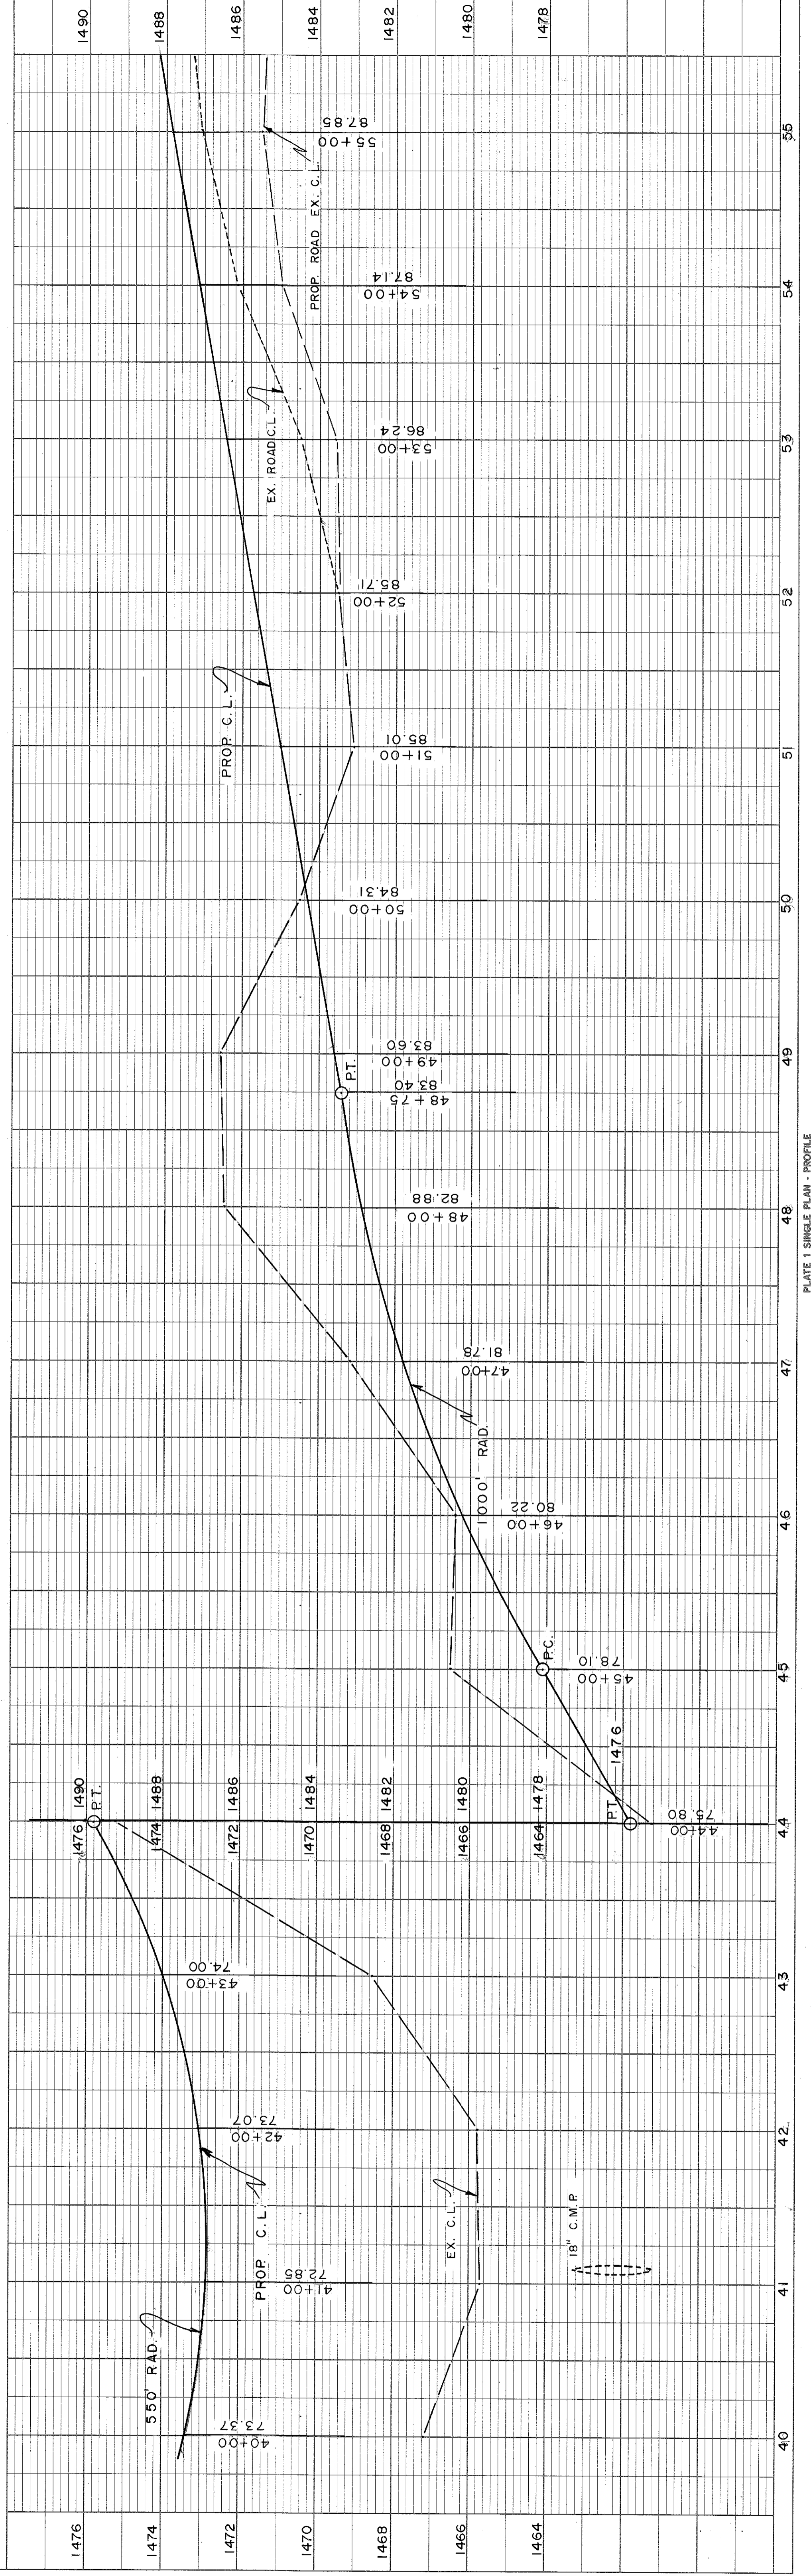


DAVID & MARIAN LEMKE

WILLIAM KRACKLOW, ETAL

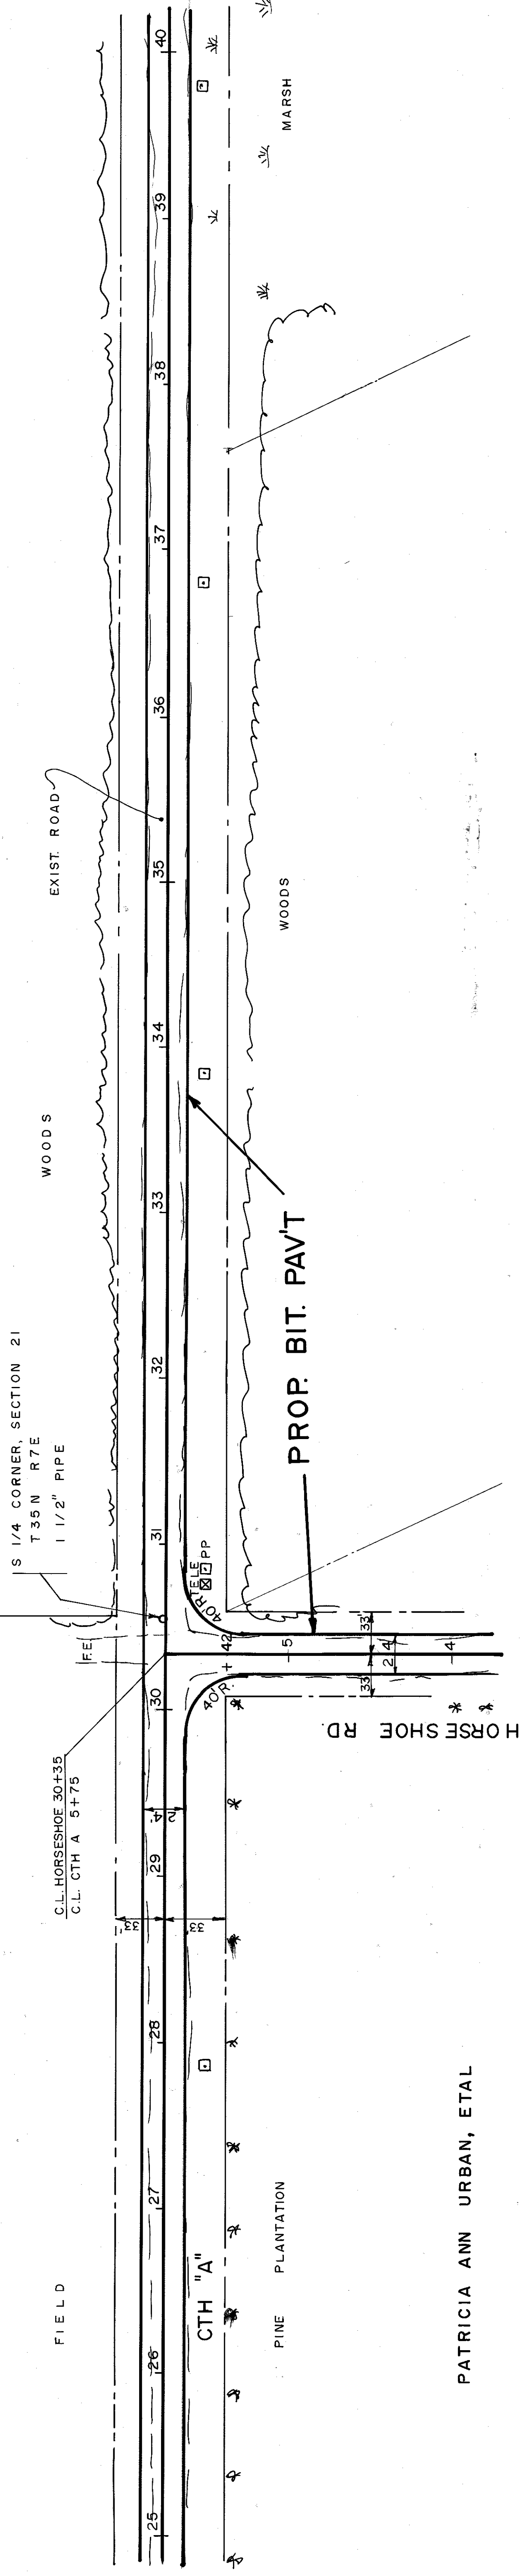

PATRICIA ANN URBAN, ETAL

SCALE 1" = 50'

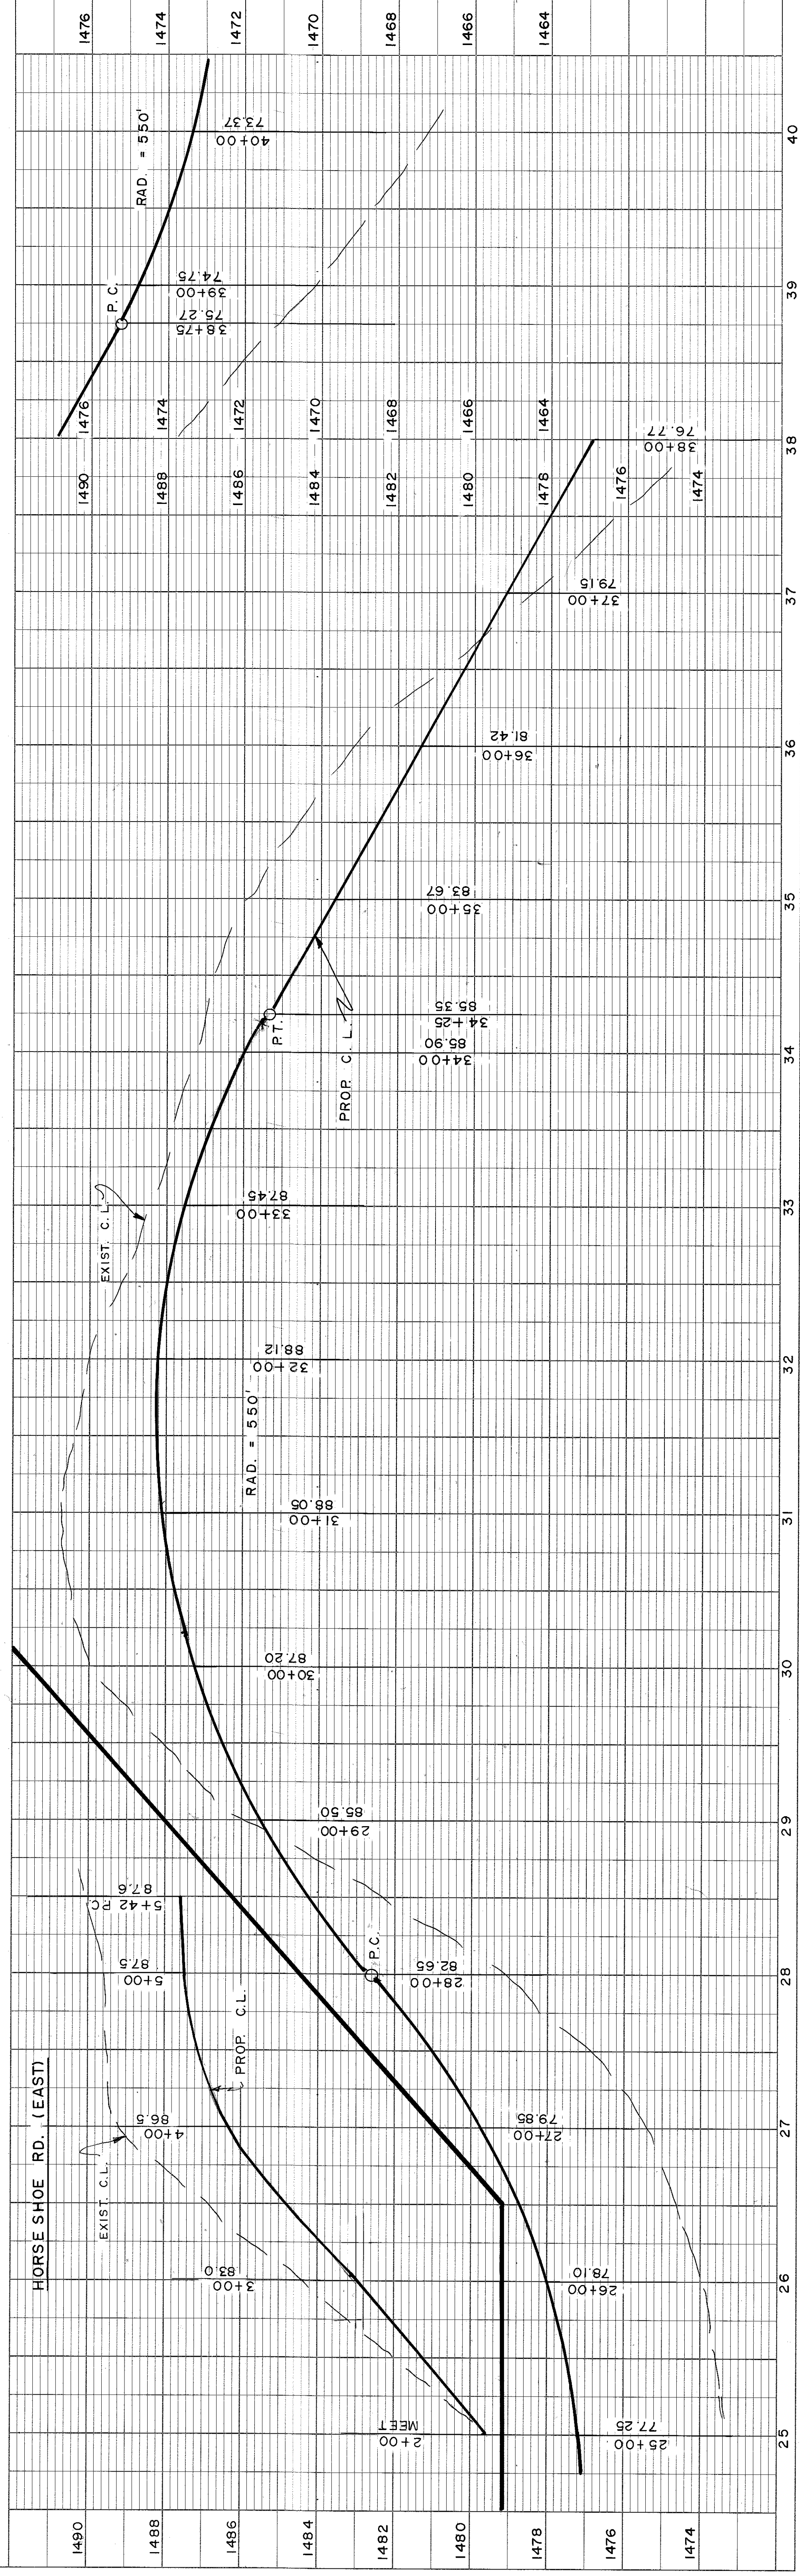

PLAN

DATE: \_\_\_\_\_ BY: \_\_\_\_\_

PLOTTED: \_\_\_\_\_

GRADES CHECKED: \_\_\_\_\_

STRUCTURE NOTATIONS CHECKED: \_\_\_\_\_

NOTE BOOK: \_\_\_\_\_

ALIGNMENT CHECKED: \_\_\_\_\_

RT. OF WAY CHECKED: \_\_\_\_\_

NO. \_\_\_\_\_

PROFILE

DATE: \_\_\_\_\_ BY: \_\_\_\_\_

PLOTTED: \_\_\_\_\_

GRADES CHECKED: \_\_\_\_\_



STRUCTURE NOTATIONS CHECKED: \_\_\_\_\_

NOTE BOOK: \_\_\_\_\_

ALIGNMENT CHECKED: \_\_\_\_\_


RT. OF WAY CHECKED: \_\_\_\_\_

NO. \_\_\_\_\_

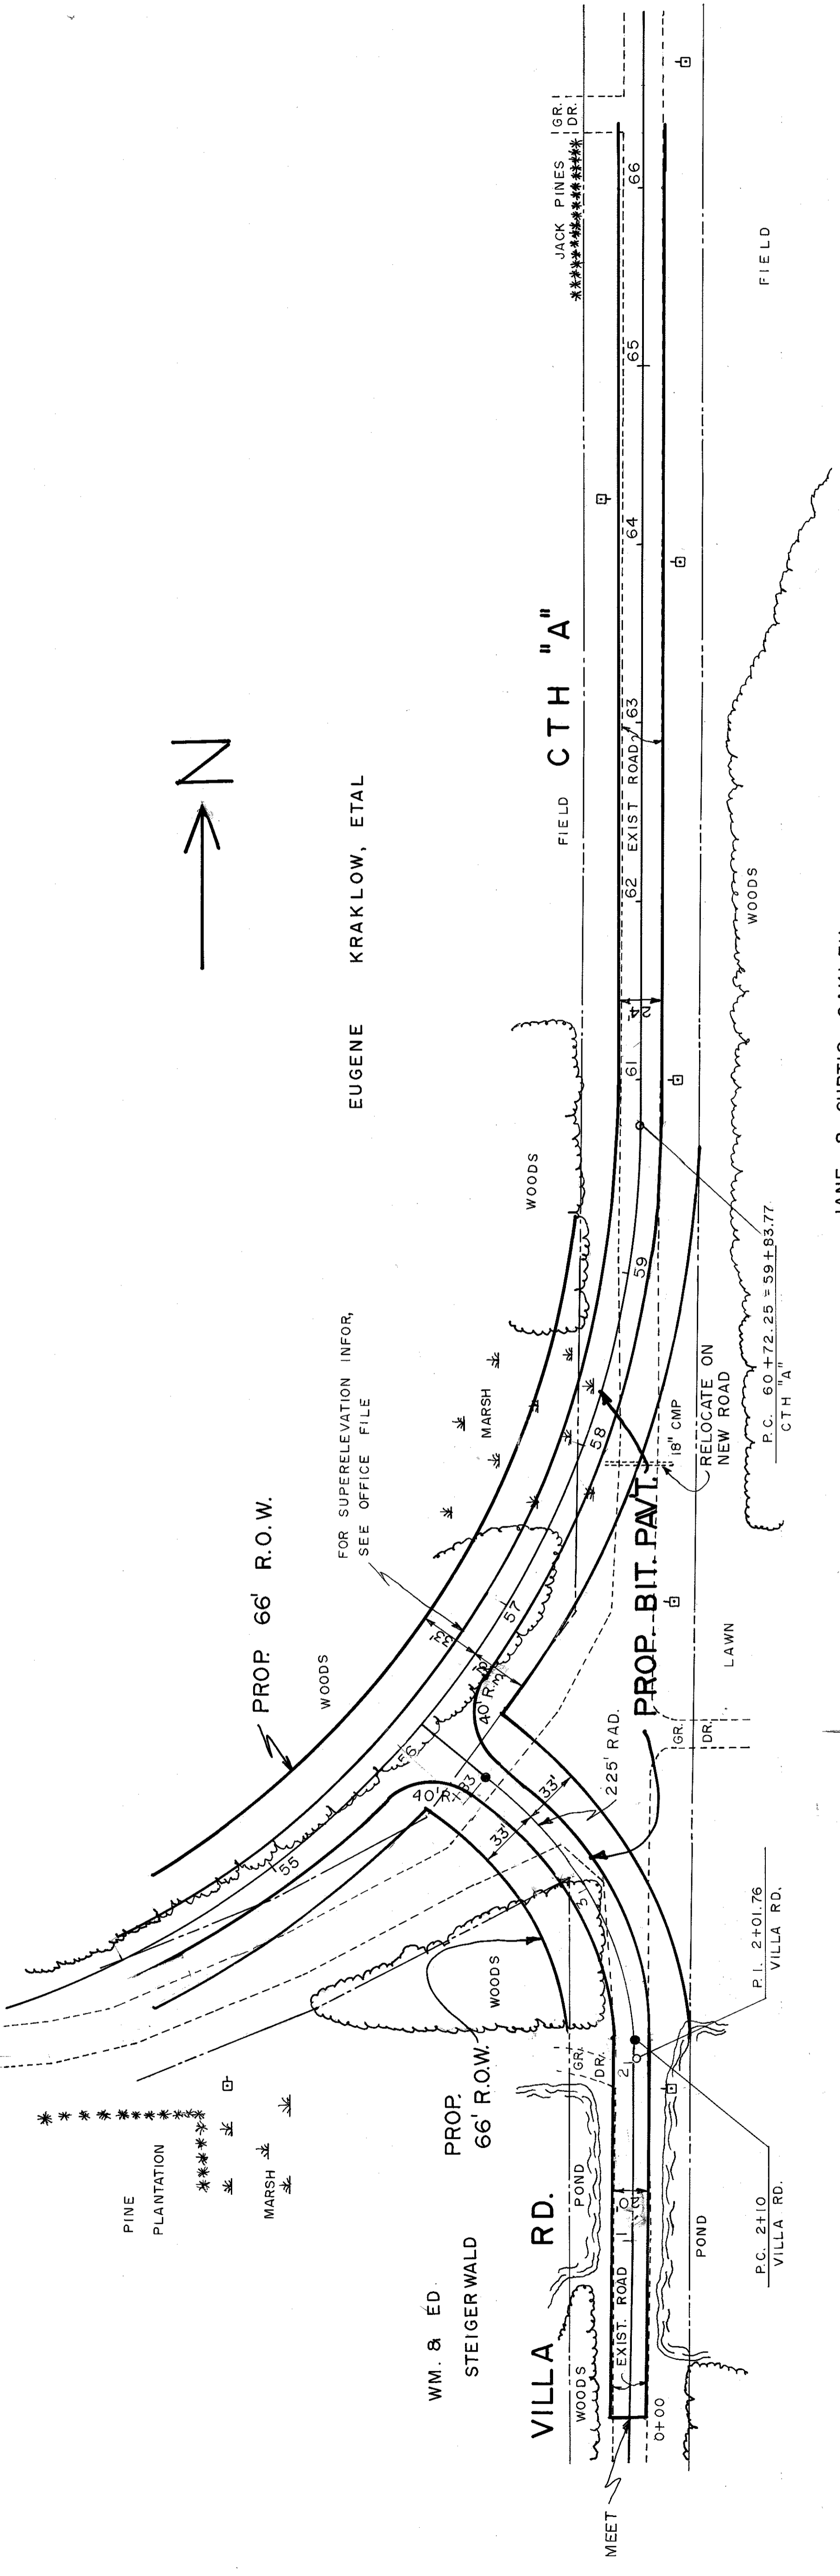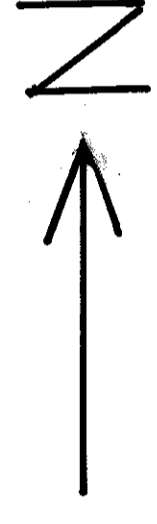

SCALE 1" = 50'

JANE & CURTIS OAKLEY

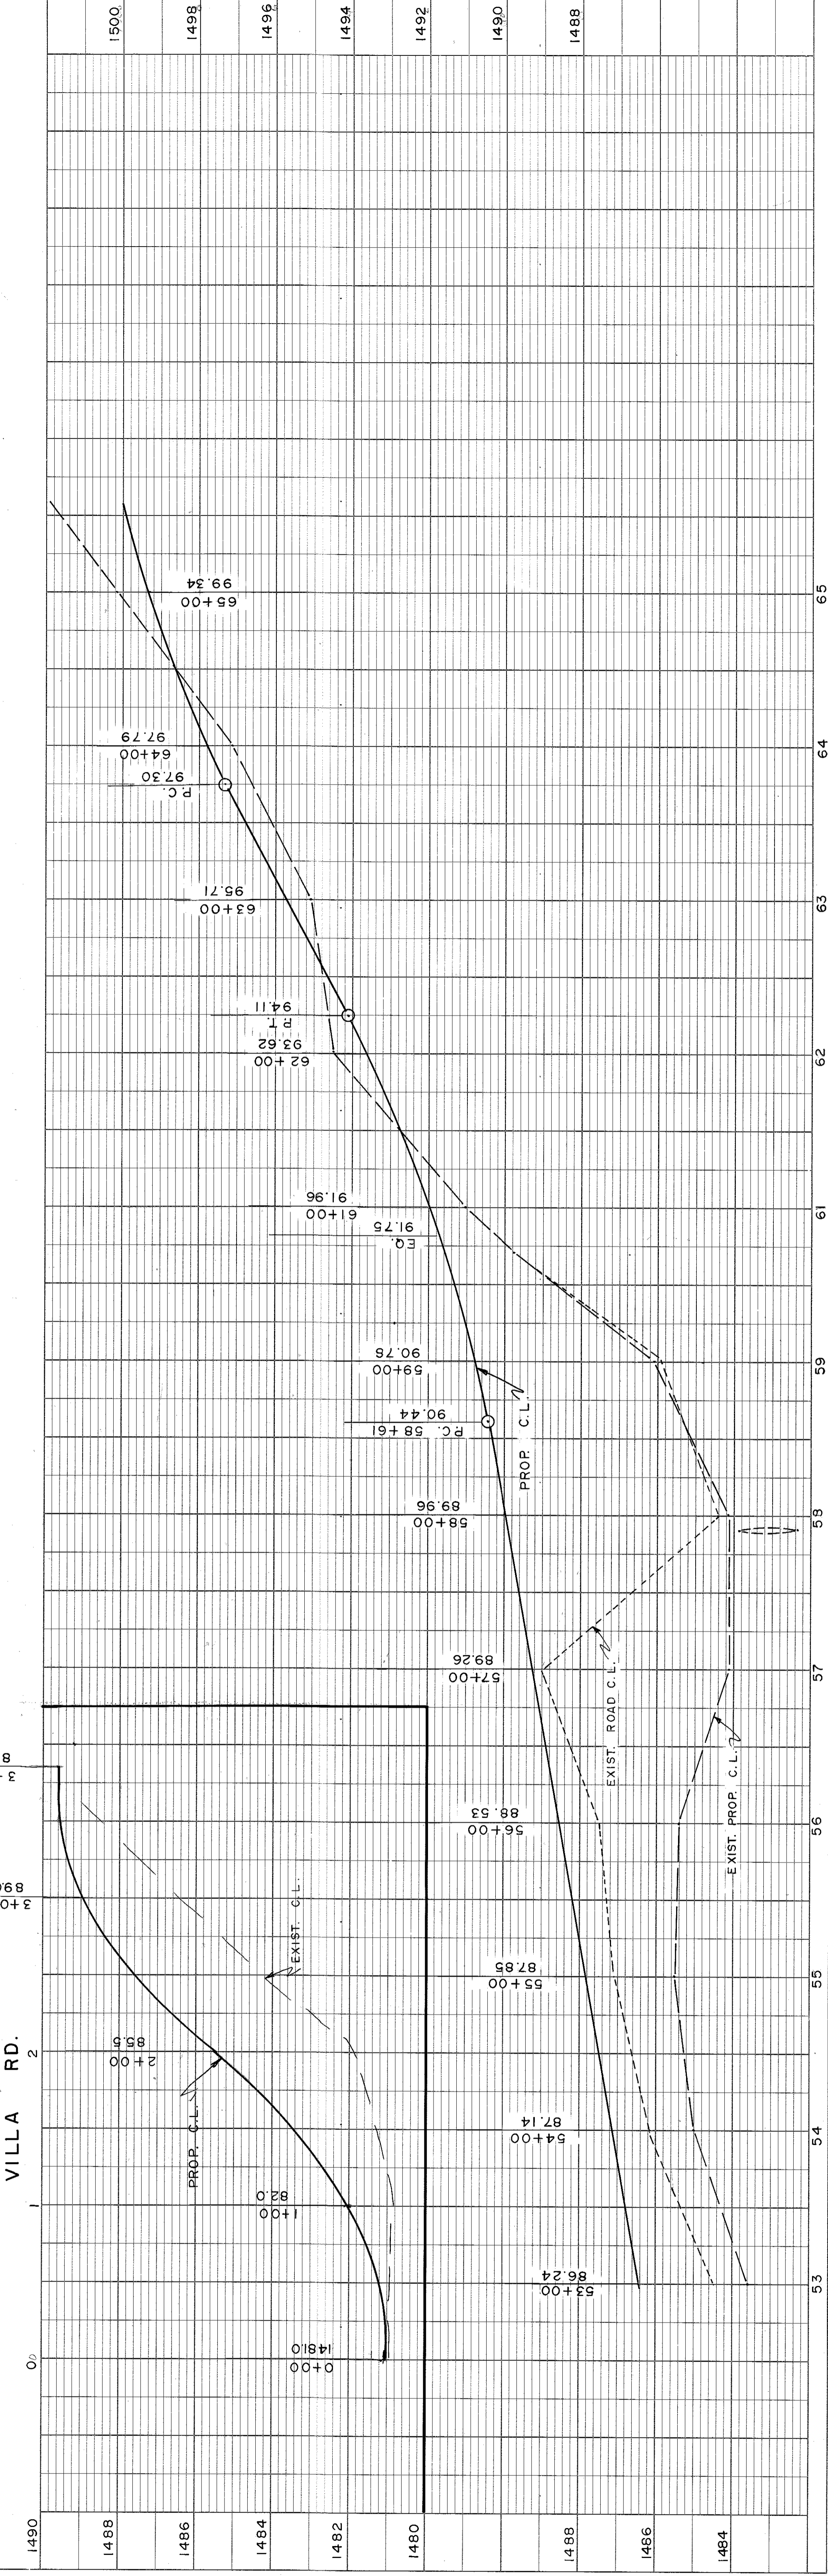


PLAN	
NO.	DATE
BY	
DATE	
BY	
DATE	
BY	
DATE	
BY	
DATE	

PROFILE	
NO.	DATE
BY	
DATE	
BY	
DATE	
BY	
DATE	
BY	
DATE	



EUGENE KRAKLOW, ETAL

EUGENE & SHARON KRAKLOW

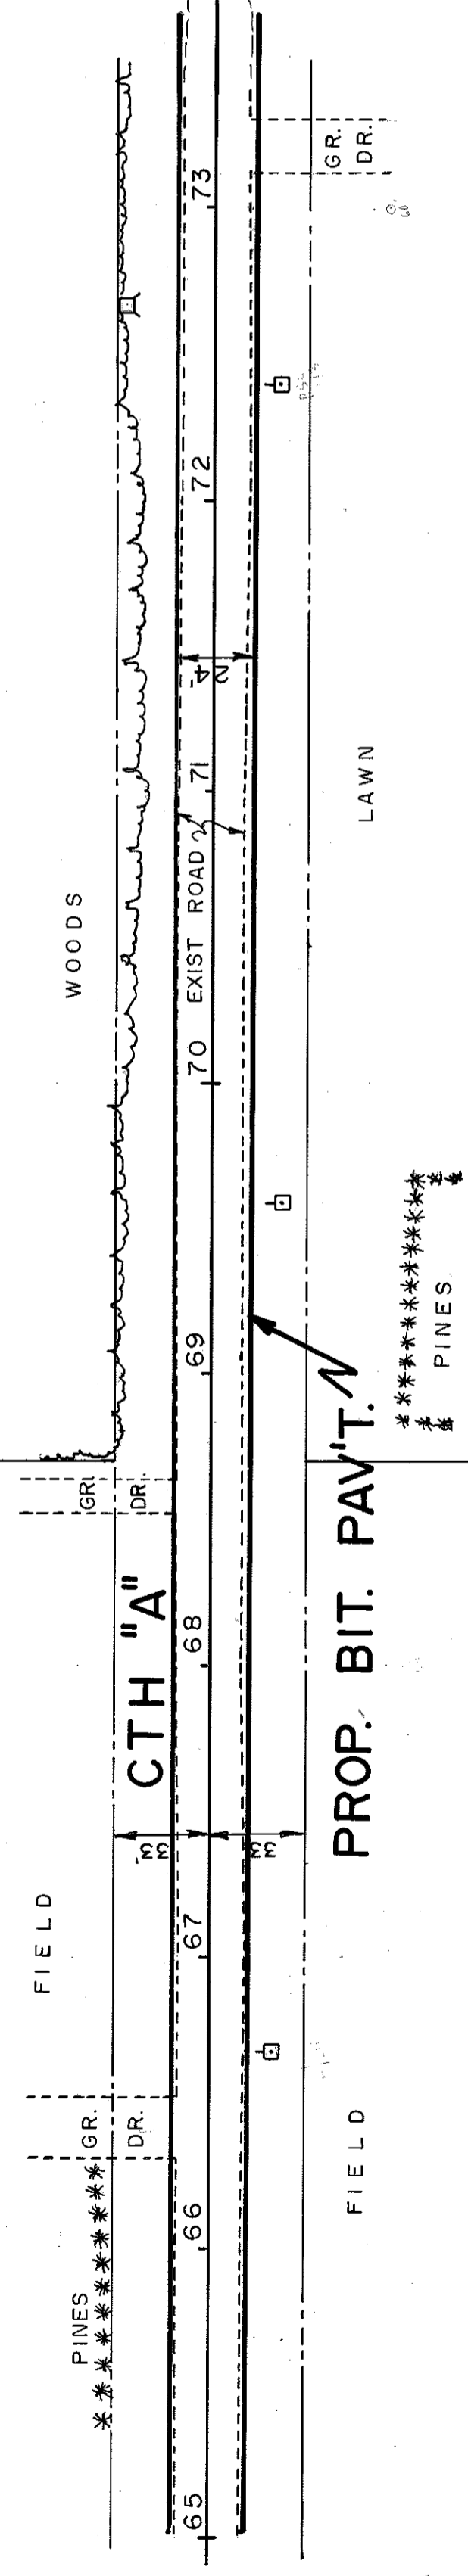

JANE & CURTIS OAKLEY

CARL & BARBARA TAVES

SCALE 1" = 50'

PLAN	
NO.	NO. OF WAY CHECKED
BY	DATE

PROFILE	
NO.	STRUCTURE NOTATIONS CHKD
BY	DATE

