


FED. ROAD DIST. NO.	STATE	FED. AID PROJ. NO.	SHEET NO.	TOTAL SHEETS
4	WISC.			

DIVISION JOB NO. 7707
Scale A/D.

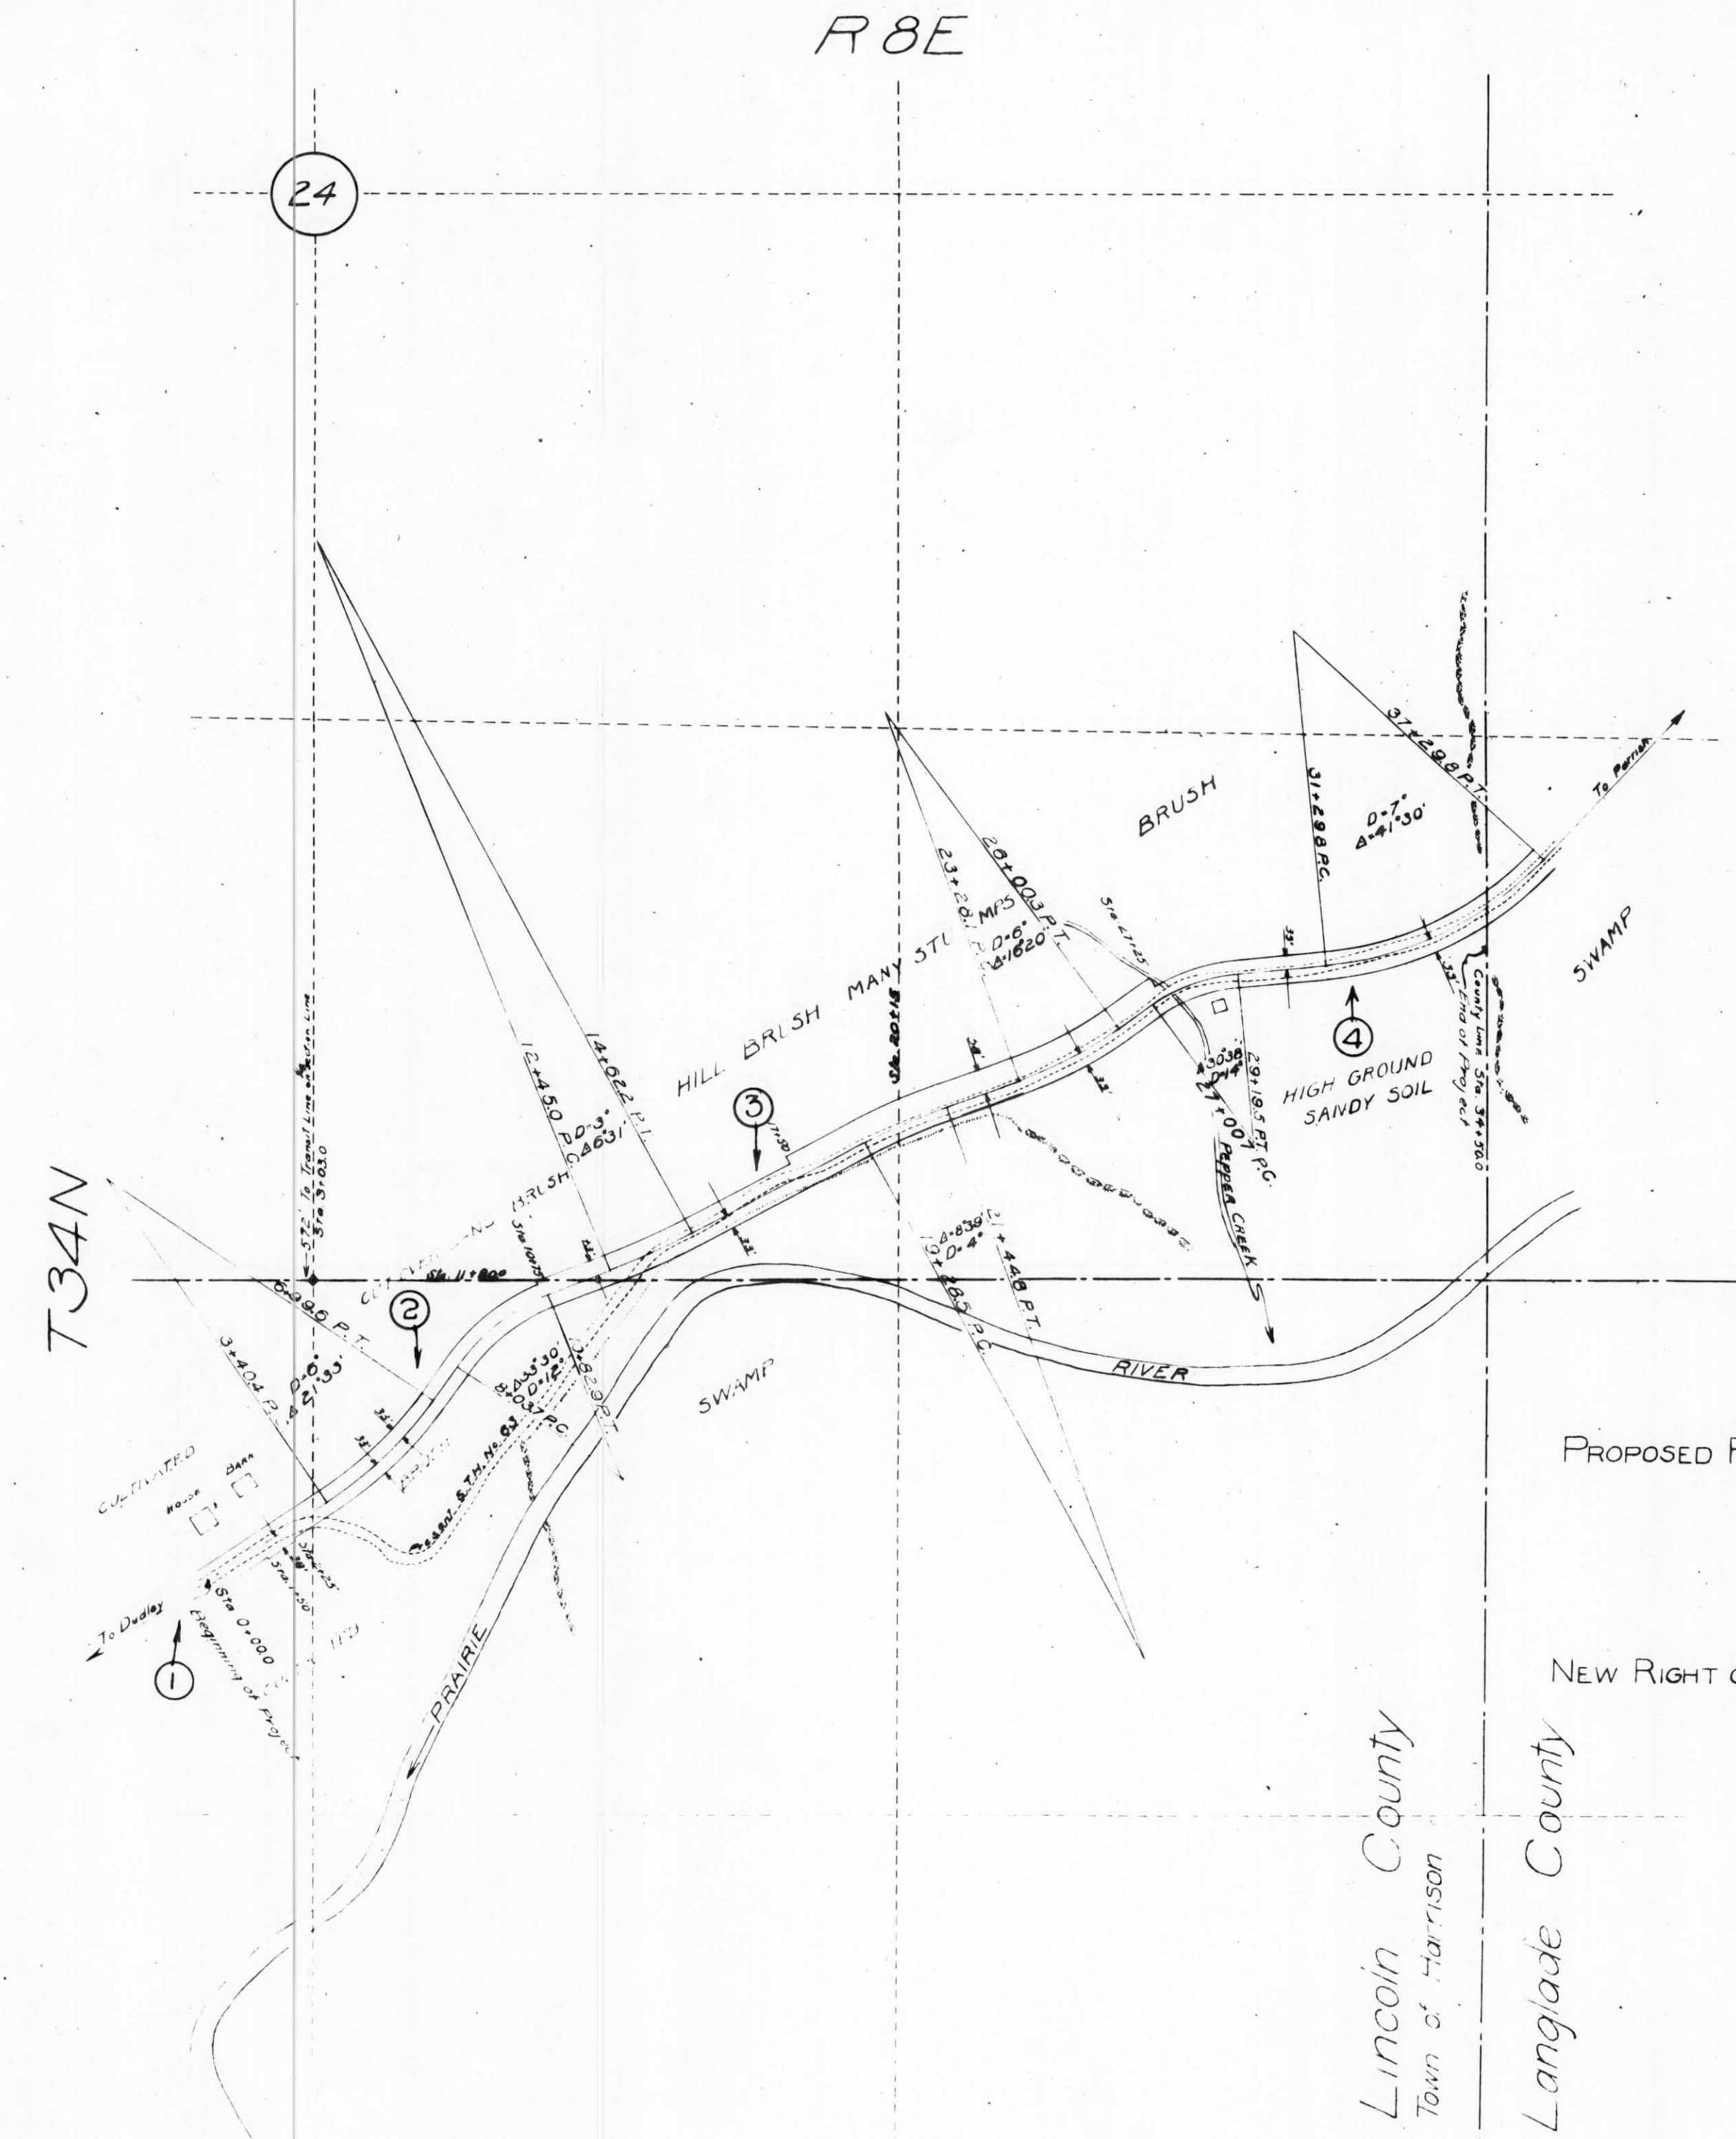

LIST OF ABUTTING PROPERTY OWNERS WITH AREAS OF ENCROACHMENT AND AMOUNT OF NEW RIGHT OF WAY REQUIRED OF EACH					
No	DESCRIPTION	NAME	ADDRESS	NEW RIGHT OF WAY	ENCROACHMENT
1	NE 1/4 NW 1/4 SEC. 25 T.34N R.8E	WILUS E & CHAS. J. POND	PARRISH, WIS.	± 0.01 Acres	± 0.07 Acres
2	NW 1/4 - NE 1/4	LINCOLN LAND CO.	TOMAHAWK, WIS.	± 1.32 "	± 0.00 "
3	SW 1/4 - SE 1/4 - 24	SOMO LAND CO.	TOMAHAWK, WIS.	± 0.35 "	± 0.00 "
4	SE 1/4 - SE 1/4	T. H. RYAN LAND CO.	WAUSAU, WIS.	± 0.40 "	± 0.07 "
Totals:				± 2.08 "	± 0.14 "

PLAT OF
 PROPOSED RELOCATION OF STATE TRUNK HIGHWAY No. 63
 MERRILL RHINELANDER ROAD
 BETWEEN
 DUDLEY AND PARRISH
 SHOWING
 NEW RIGHT OF WAY REQUIRED AND PRESENT ENCROACHMENT
 DIVISION JOB No. 7707

PLAT OF
 RIGHT OF WAY
 REQUIRED
 WISCONSIN HIGHWAY COMMISSION
 MADISON WIS
 SCALE: 300 FT. = 1 INCH