



SCHEDULE OF RIGHT OF WAY AND INTERESTS ACQUIRED											
PAR NO	OWNER	ADDRESS	MORTGAGEE	ADDRESS	DESCRIPTION	ACRES PURCHASED				INTERESTS	PAR NO
						IMP	UNIMP	MARSH	TOTAL		
1	LOWELL A. DELL	RTE. 1 GLEASON, WIS.	NONE		OLD RY. R/W LOT 6 SEC. 24-35-8	0.80			0.80	NONE	1
2	" " "	" " " " " " "	"		" " " " LOT 1 SEC. 25-35-8	0.94			0.94	"	2
						1.74			1.74		

COUNTY AND HIGHWAY	ROUTE AND SECTION	CLASS AND AGREEMENT		FEDERAL DIVISION OFFICE	SHEET NUMBER	TOTAL SHEETS
		STATE	FEDERAL			
35.2	189.0	21.1		WIS. 5N	1	1

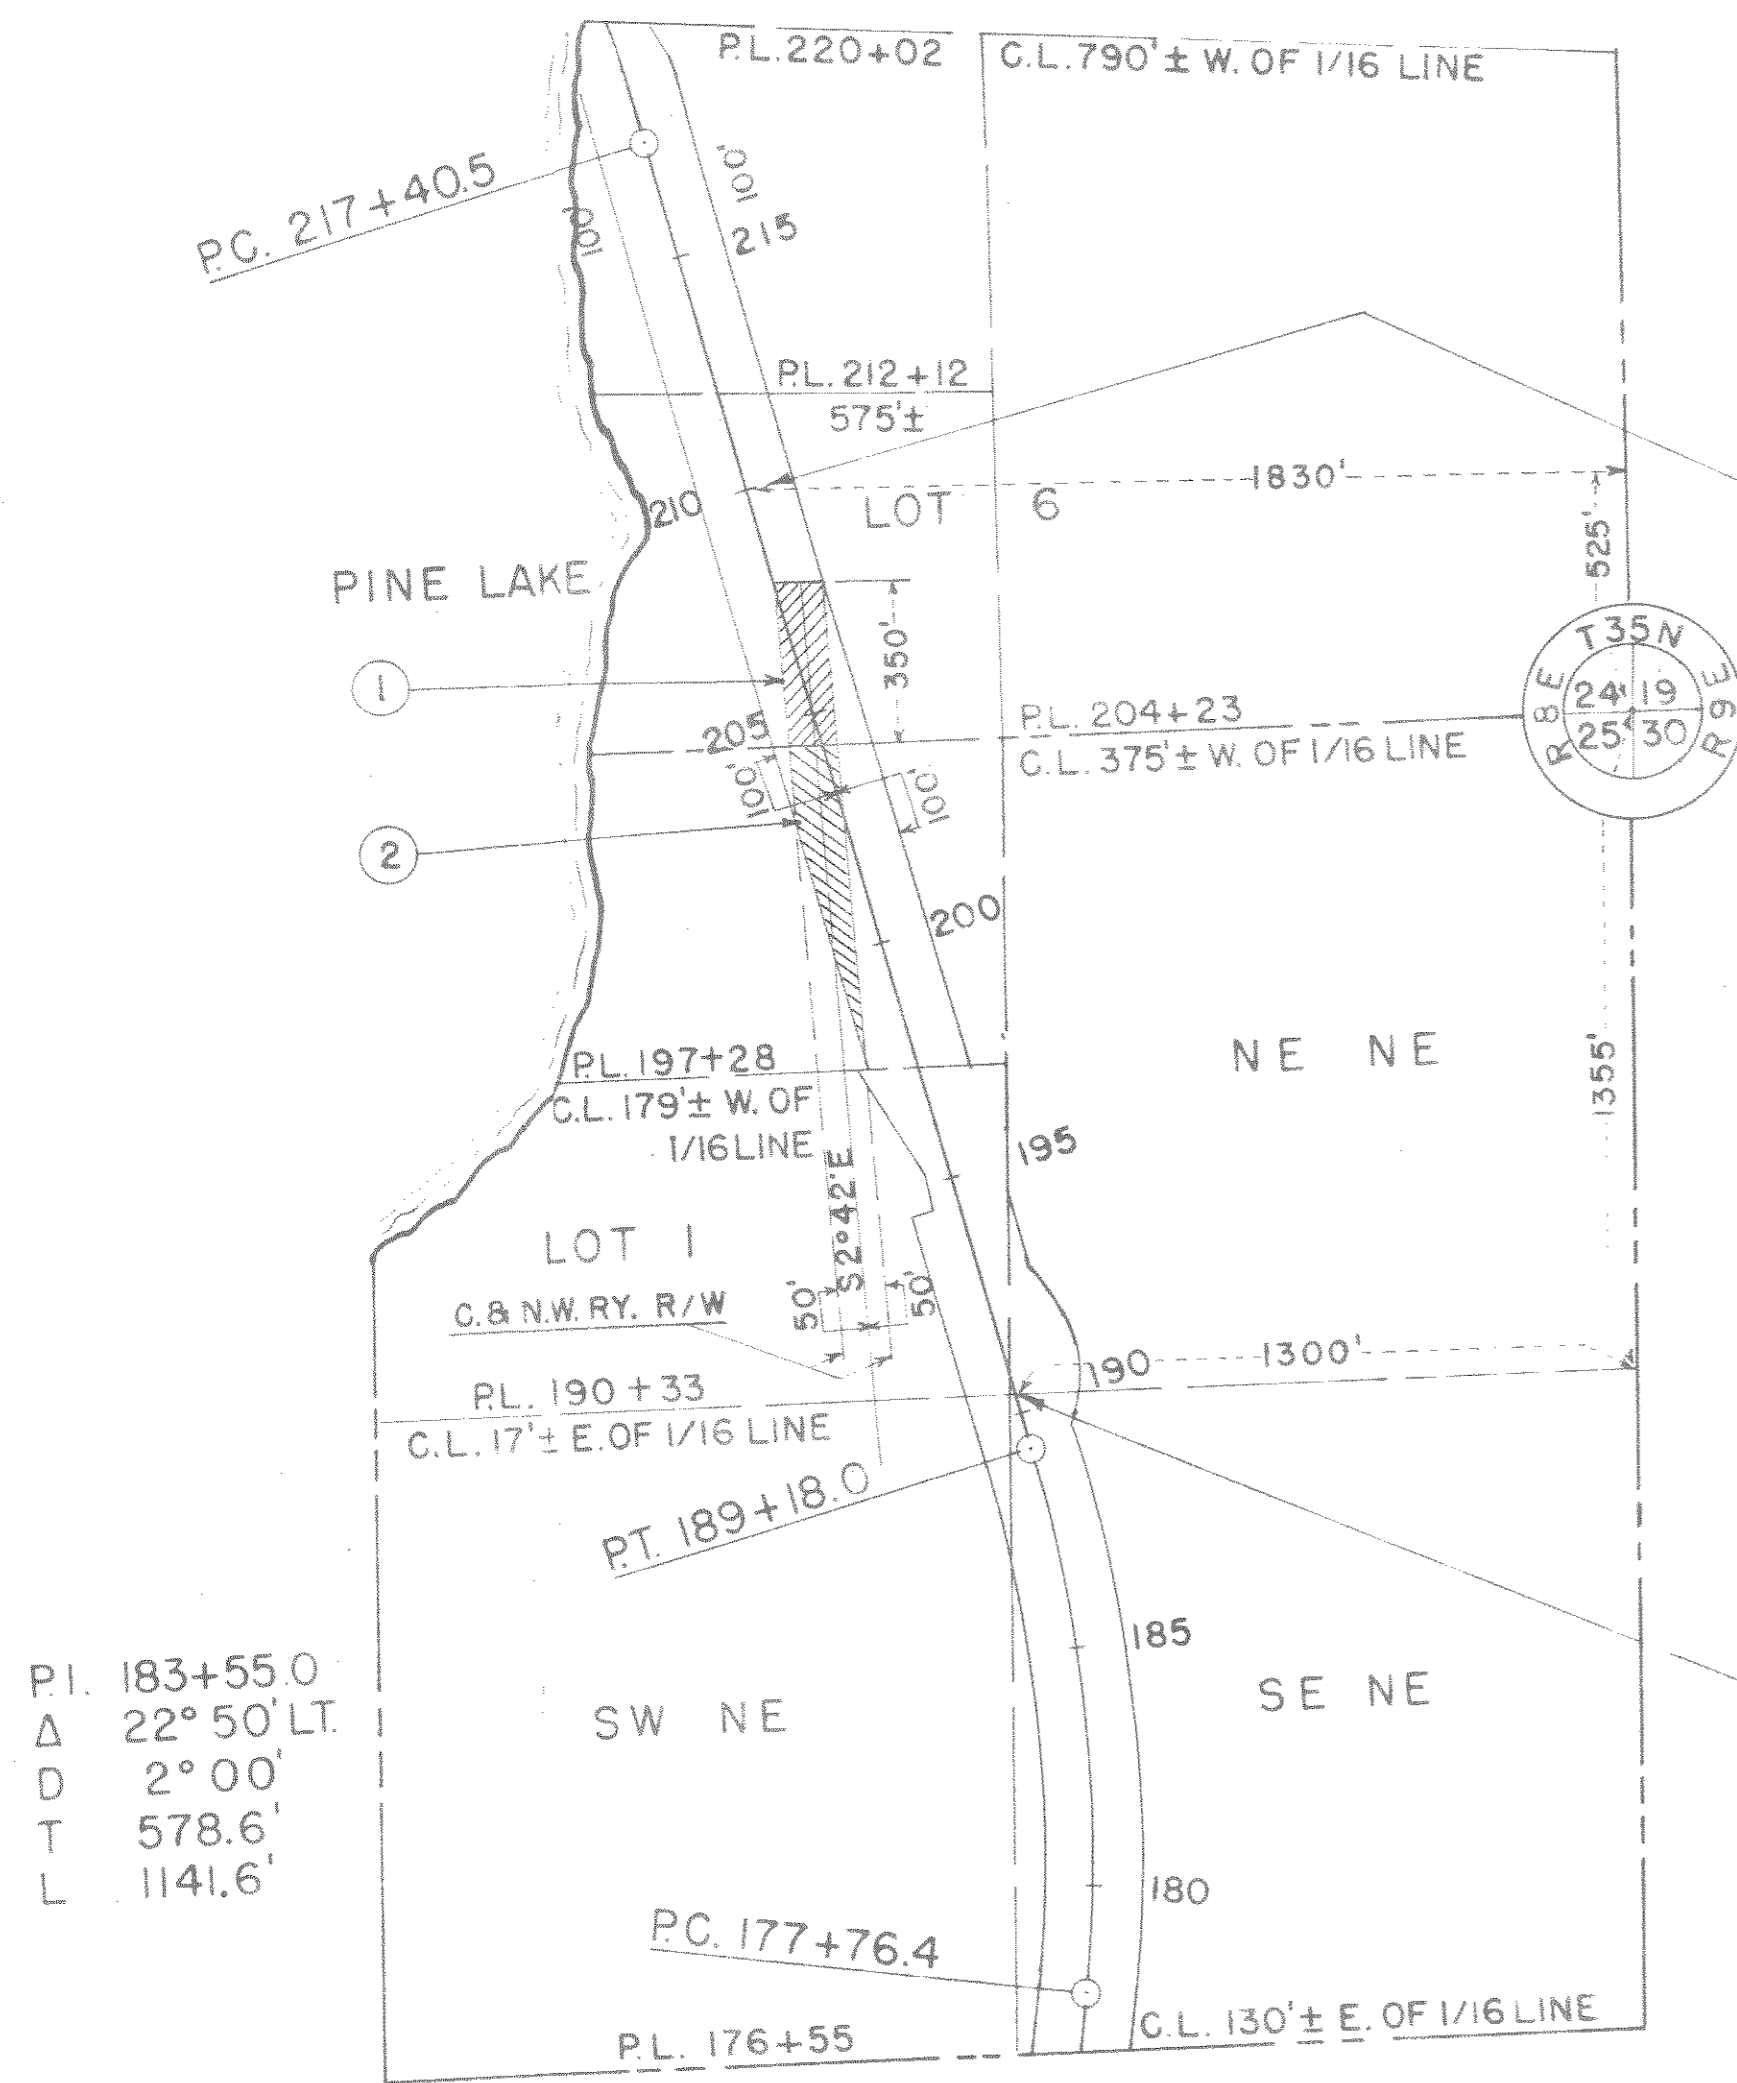

STA. 210+00 END OF RELOCATION ORDER
STATE PROJ. NO. T 0189 (1)

STA. 190+33 BEG. OF RELOCATION ORDER
STATE PROJ. NO. T 0189 (1)

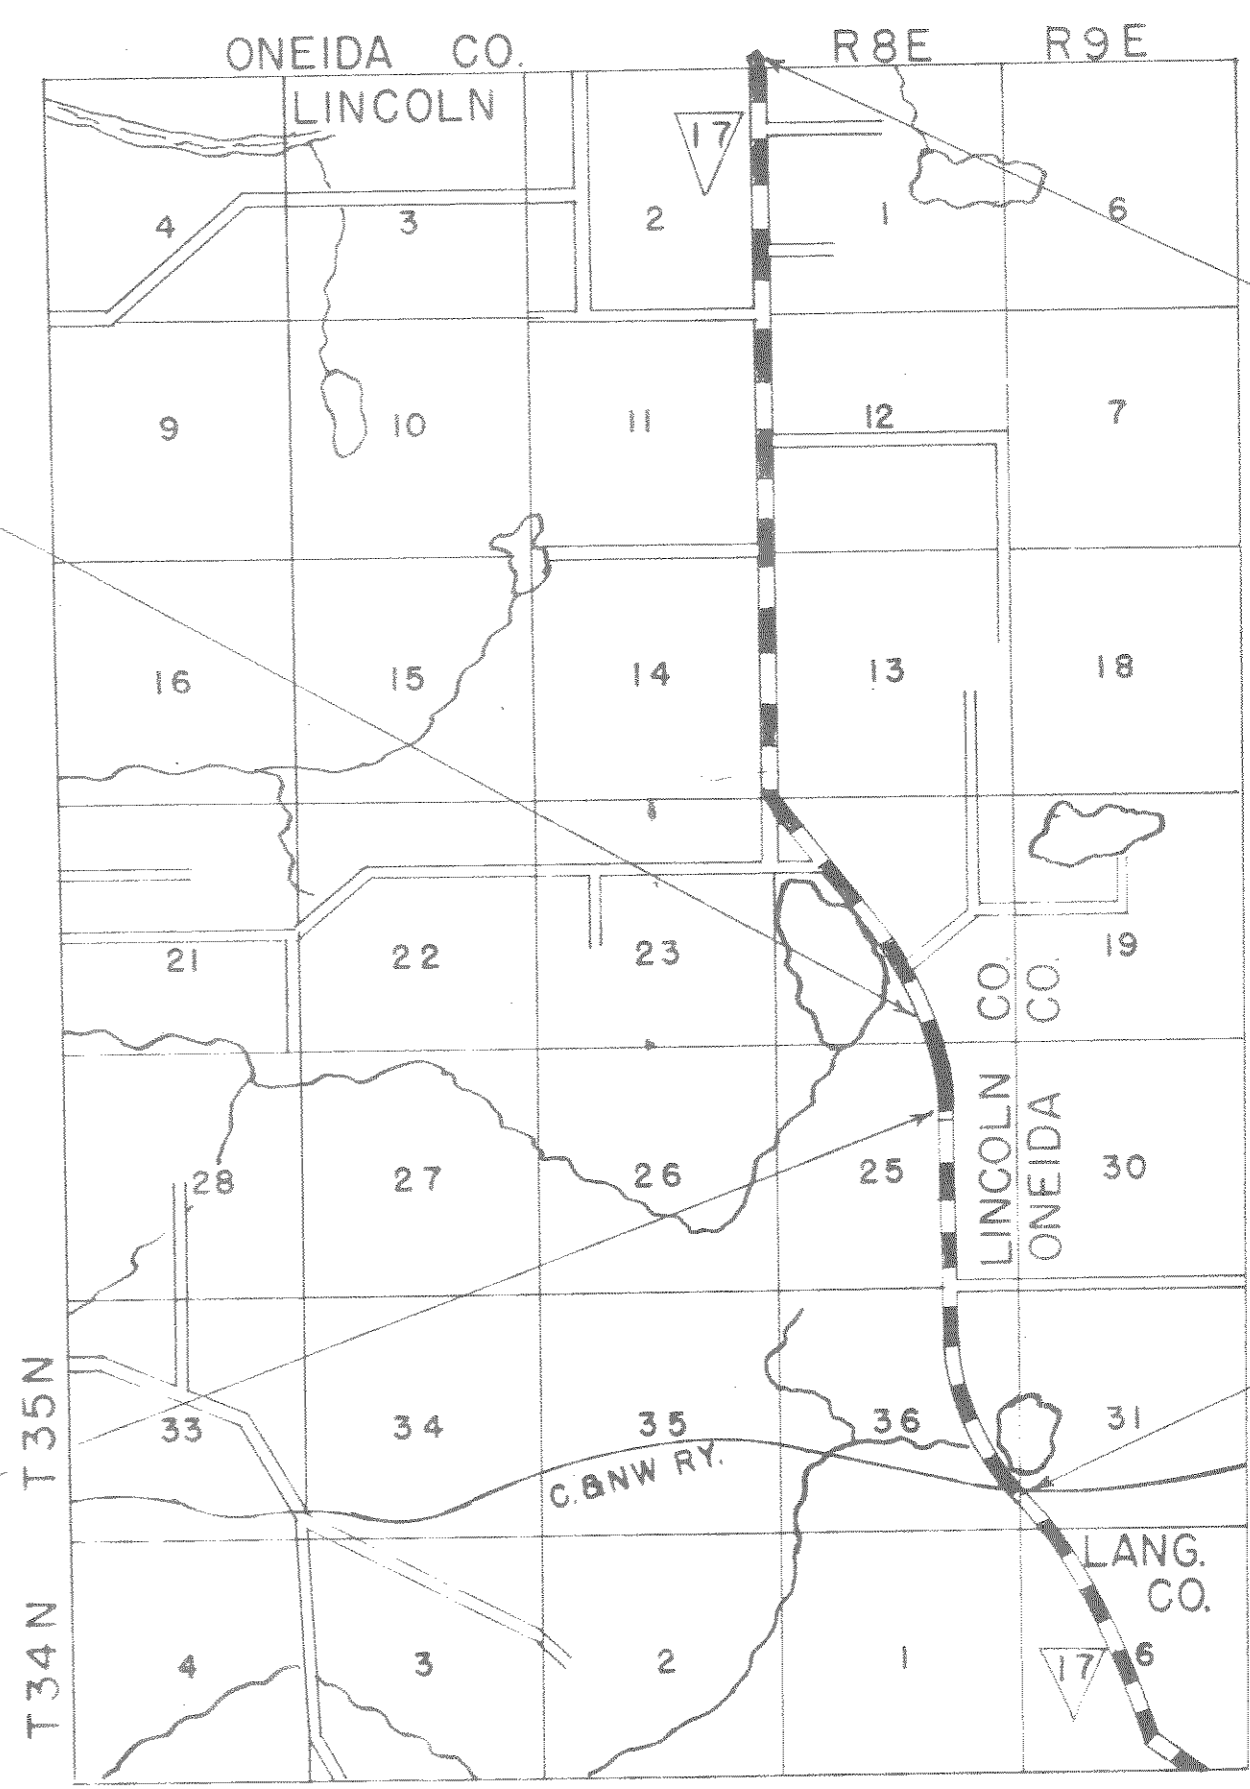

STA. 436+00 END OF RELOCATION ORDER
DIV. JOB NO. 7083

STA. 100+46.0 BEG. OF RELOCATION ORDER
DIV. JOB NO. 7083

STATE HIGHWAY COMMISSION OF WISCONSIN
 PLAT OF RIGHT OF WAY REQUIRED
 PROJECT NO. T 0189 (1)
 PARRISH - RHINELANDER ROAD
 S.T.H. NO. 17 LINCOLN COUNTY
 SCALE
 0 400' 800'
 LENGTH = 0.37 MILES DATED FEB. 23, 1948