
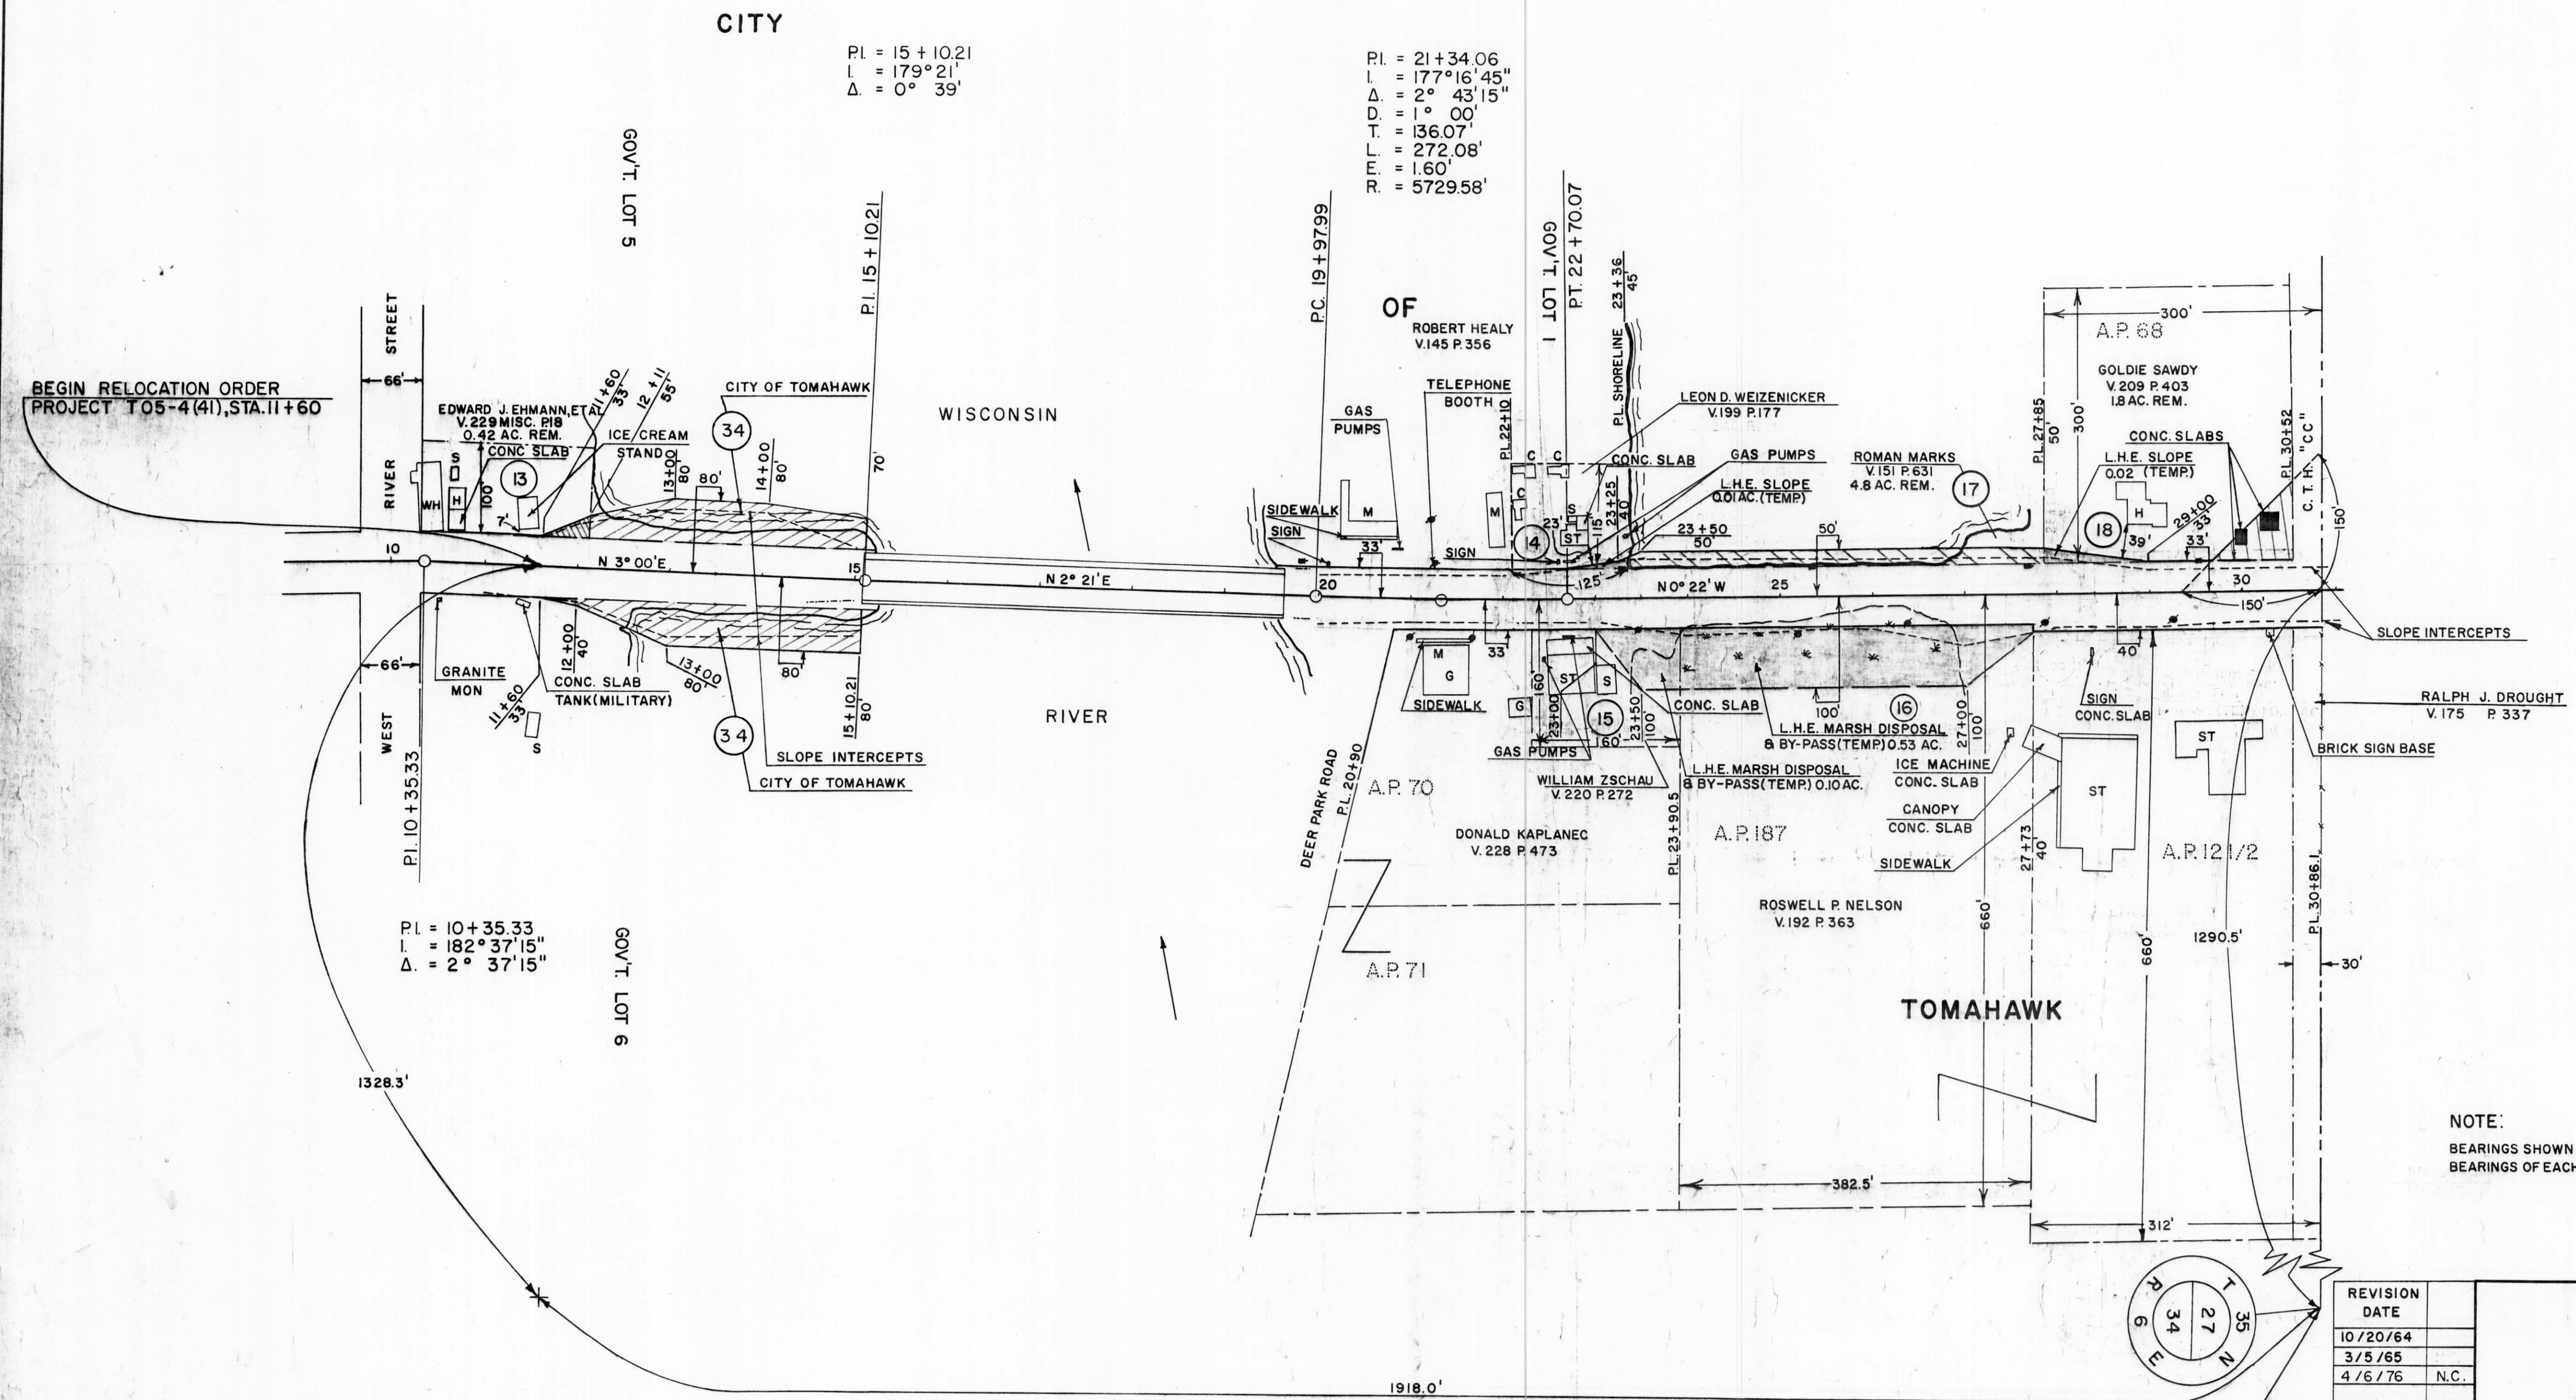


COUNTY AND HIGHWAY	ROUTE AND SECTION	CLASS AND AGREEMENT		FEDERAL DIVISION OFFICE	SHEET NUMBER	TOTAL SHEETS
		STATE	FEDERAL			
35.1	5.4	23.41		4	4.1	
CONST. PROJECT						

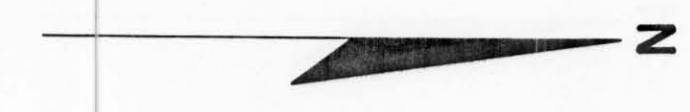


PI. = 15 + 10.21  
 L. = 179° 21'  
 Δ. = 0° 39'

PI. = 21 + 34.06  
 L. = 177° 16' 45"  
 Δ. = 2° 43' 15"  
 D. = 1° 00'  
 T. = 136.07'  
 L. = 272.08'  
 E. = 1.60'  
 R. = 5729.58'


PI. = 10 + 35.33  
 L. = 182° 37' 15"  
 Δ. = 2° 37' 15"

NOTE:  
 BEARINGS SHOWN ON THIS PLAT ARE THE TRUE BEARINGS OF EACH TANGENT TO THE NEAREST MINUTE.

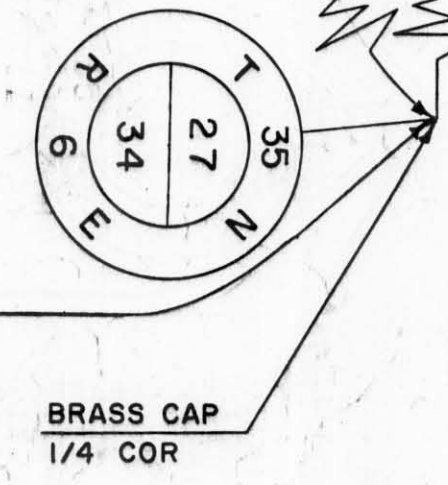


REVISION	DATE
	10/20/64
	3/5/65
	4/6/76 N.C.

STATE HIGHWAY COMMISSION OF WISCONSIN  
 PLAT OF RIGHT OF WAY REQUIRED  
 PROJECT T 05-4(41)

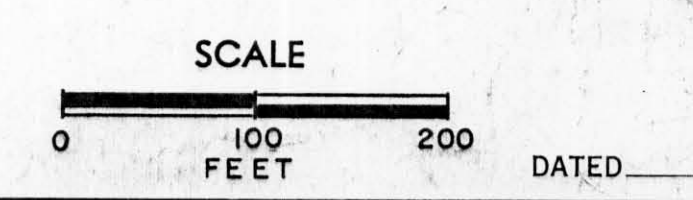

COUNTY AND HIGHWAY	ROUTE AND SECTION	CLASS AND AGREEMENT		FEDERAL DIVISION OFFICE	SHEET NUMBER	TOTAL SHEETS
		STATE	FEDERAL			
35.1	5.4	23.41		4	4.2	
CONST. PROJECT						

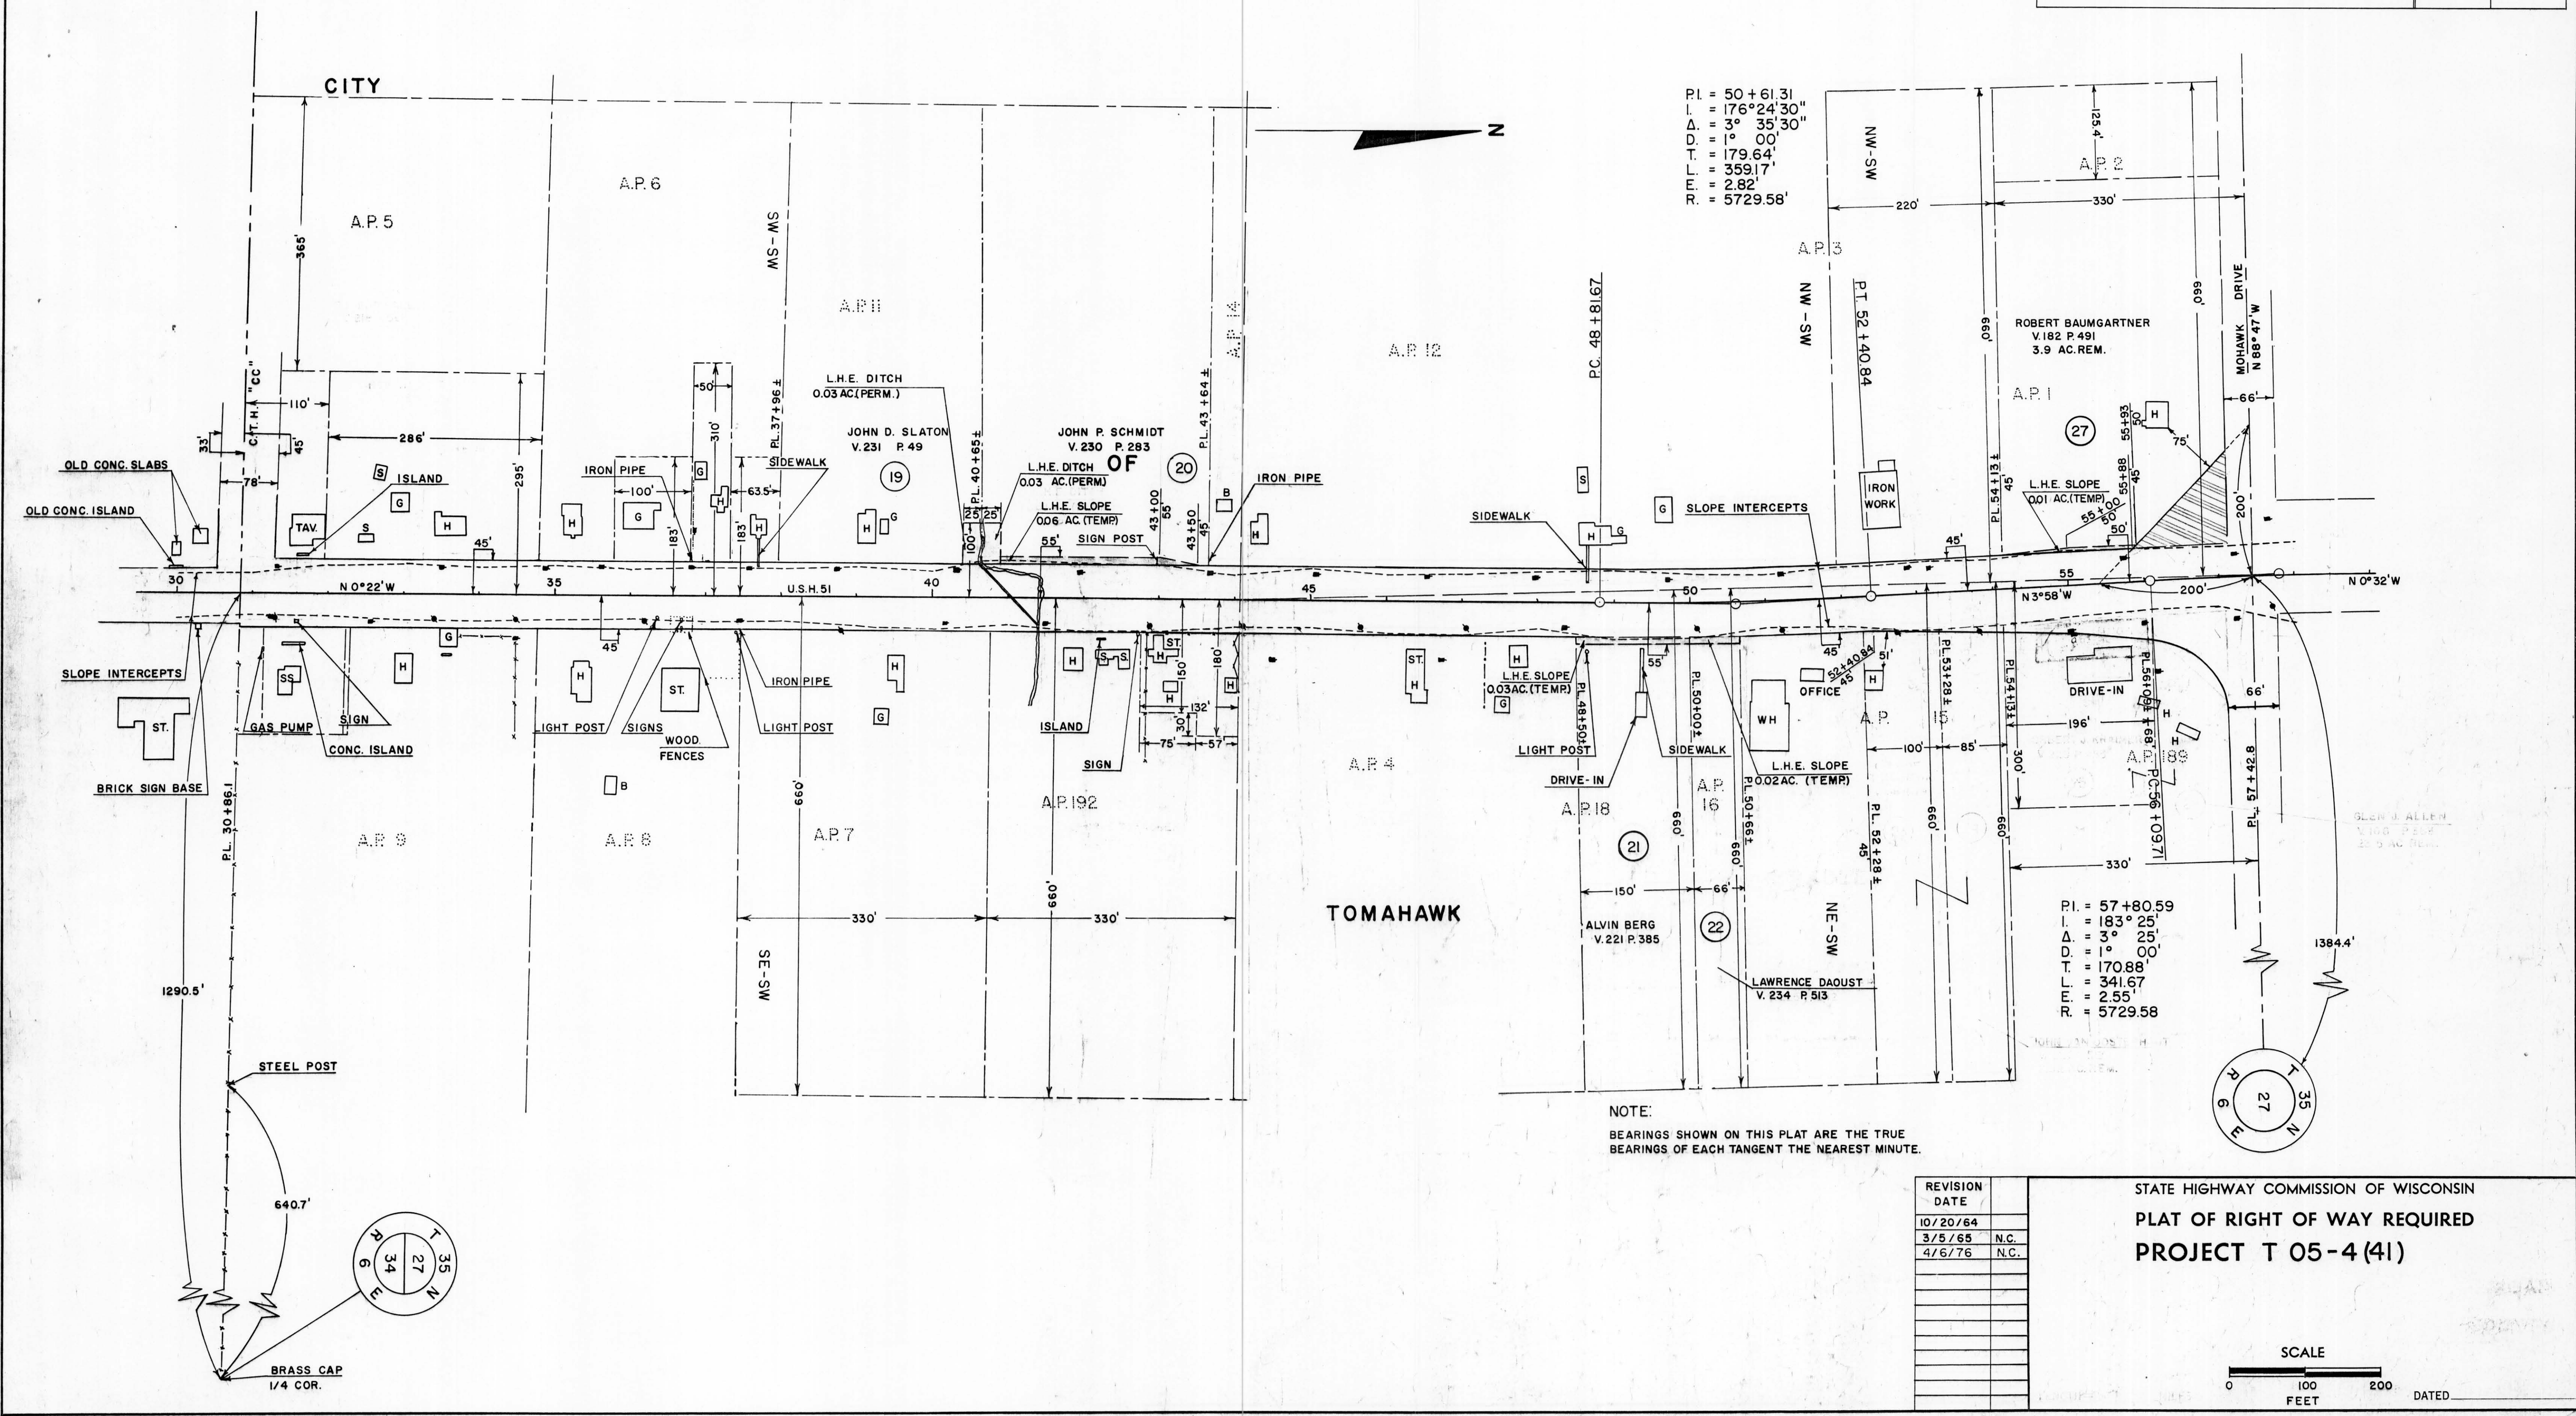


P.I. = 50+61.31  
 L. = 176°24'30"  
 Δ = 3° 35' 30"  
 D. = 1° 00'  
 T. = 179.64'  
 L. = 359.17'  
 E. = 2.82'  
 R. = 5729.58'

P.I. = 57+80.59  
 L. = 183° 25'  
 Δ = 3° 25'  
 D. = 1° 00'  
 T. = 170.88'  
 L. = 341.67'  
 E. = 2.55'  
 R. = 5729.58'


NOTE:  
 BEARINGS SHOWN ON THIS PLAT ARE THE TRUE BEARINGS OF EACH TANGENT THE NEAREST MINUTE.

REVISION DATE	
10/20/64	
3/5/65	N.C.
4/6/76	N.C.

STATE HIGHWAY COMMISSION OF WISCONSIN  
 PLAT OF RIGHT OF WAY REQUIRED  
 PROJECT T 05-4(41)

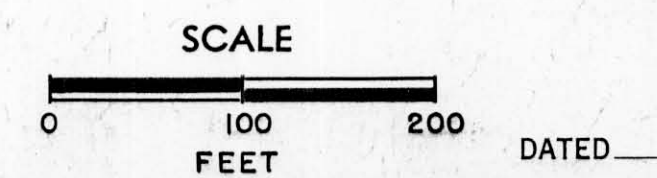

COUNTY AND HIGHWAY	ROUTE AND SECTION	CLASS AND AGREEMENT	FEDERAL DIVISION OFFICE	SHEET NUMBER	TOTAL SHEETS
35.1	5.4	23.41	4	4.3	
CONST. PROJECT					

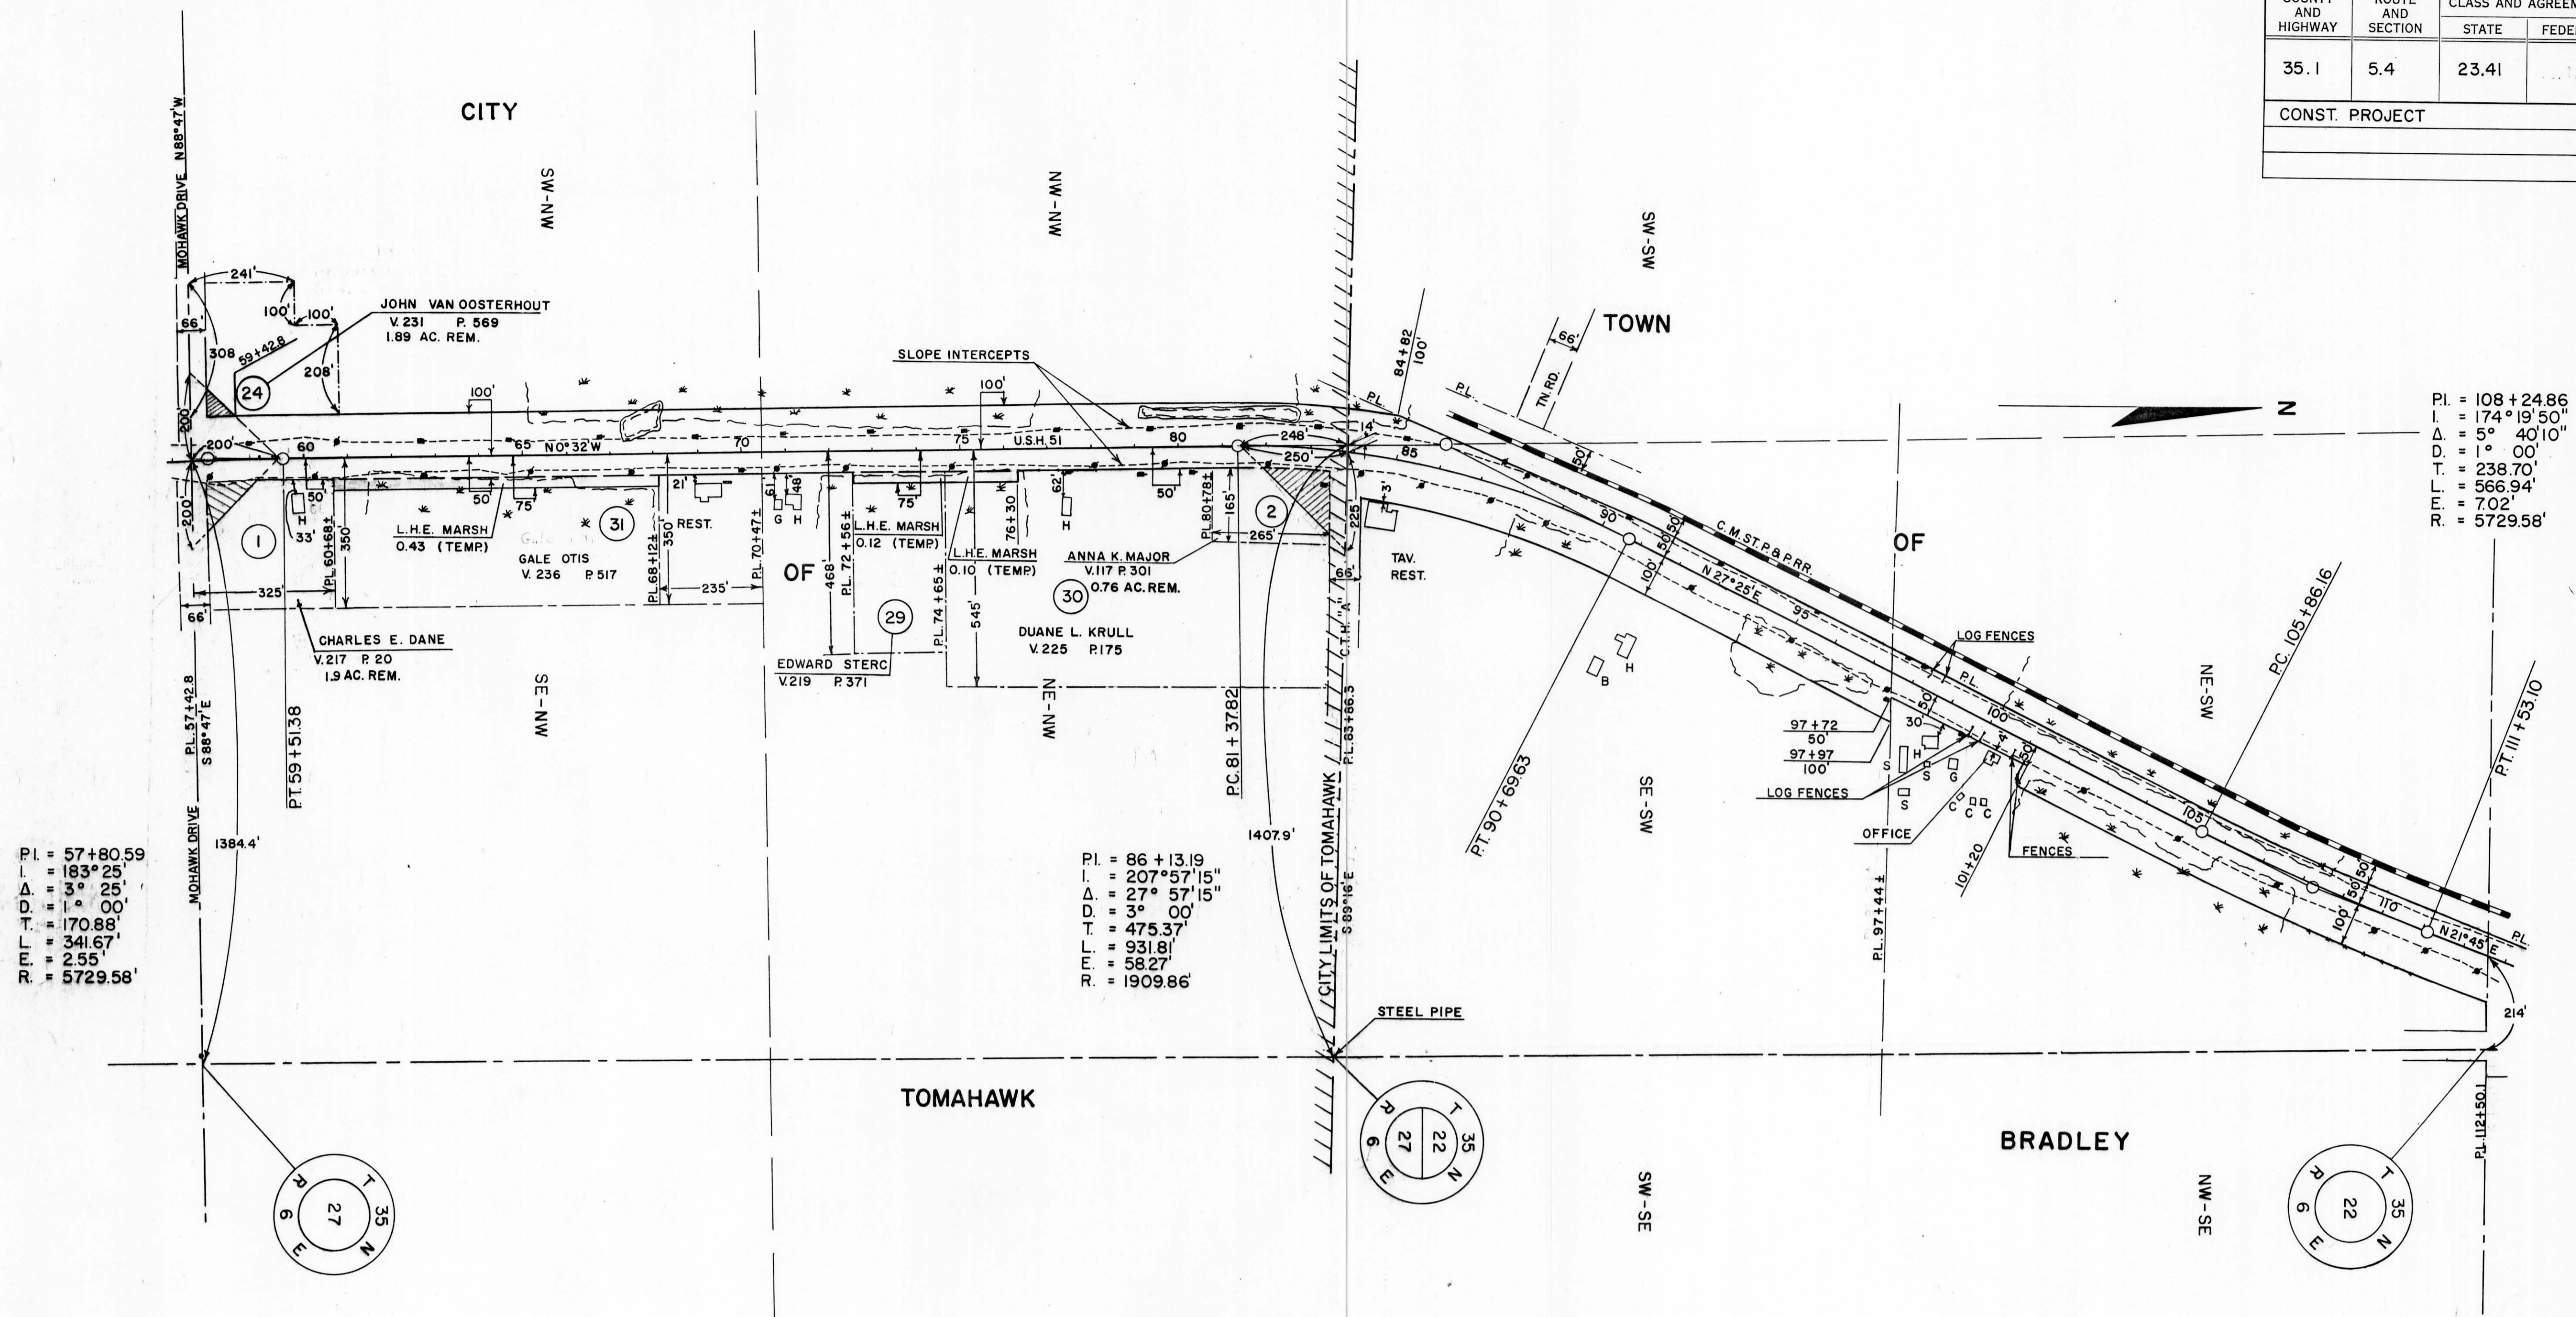

P.I. = 108+24.86  
 I. = 174°19'50"  
 Δ = 5° 40'10"  
 D = 1° 00'  
 T. = 238.70'  
 E. = 566.94'  
 R. = 7.02'  
 R. = 5729.58'


P.I. = 57+80.59  
 I. = 183°25'  
 Δ = 3° 25'  
 D = 1° 00'  
 T. = 170.88'  
 E. = 341.67'  
 R. = 2.55'  
 R. = 5729.58'

P.I. = 86+13.19  
 I. = 207°57'15"  
 Δ = 27° 57'15"  
 D = 3° 00'  
 T. = 475.37'  
 E. = 931.81'  
 R. = 58.27'  
 R. = 1909.86'

NOTE:  
 BEARINGS SHOWN ON THIS PLAT ARE THE TRUE BEARINGS OF EACH TANGENT TO THE NEAREST MINUTE.

REVISION	DATE
10/20/64	
3/5/65	
4/6/76	N.C.


STATE HIGHWAY COMMISSION OF WISCONSIN  
**PLAT OF RIGHT OF WAY REQUIRED**  
**PROJECT T 05-4(41)**

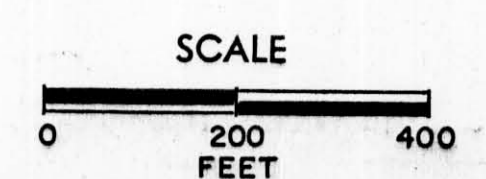

DATED JUNE 9, 1964




COUNTY AND HIGHWAY	ROUTE AND SECTION	CLASS AND AGREEMENT		FEDERAL DIVISION OFFICE	SHEET NUMBER	TOTAL SHEETS
		STATE	FEDERAL			
35.1	5.4	23.41		4	4.5	
CONST. PROJECT						

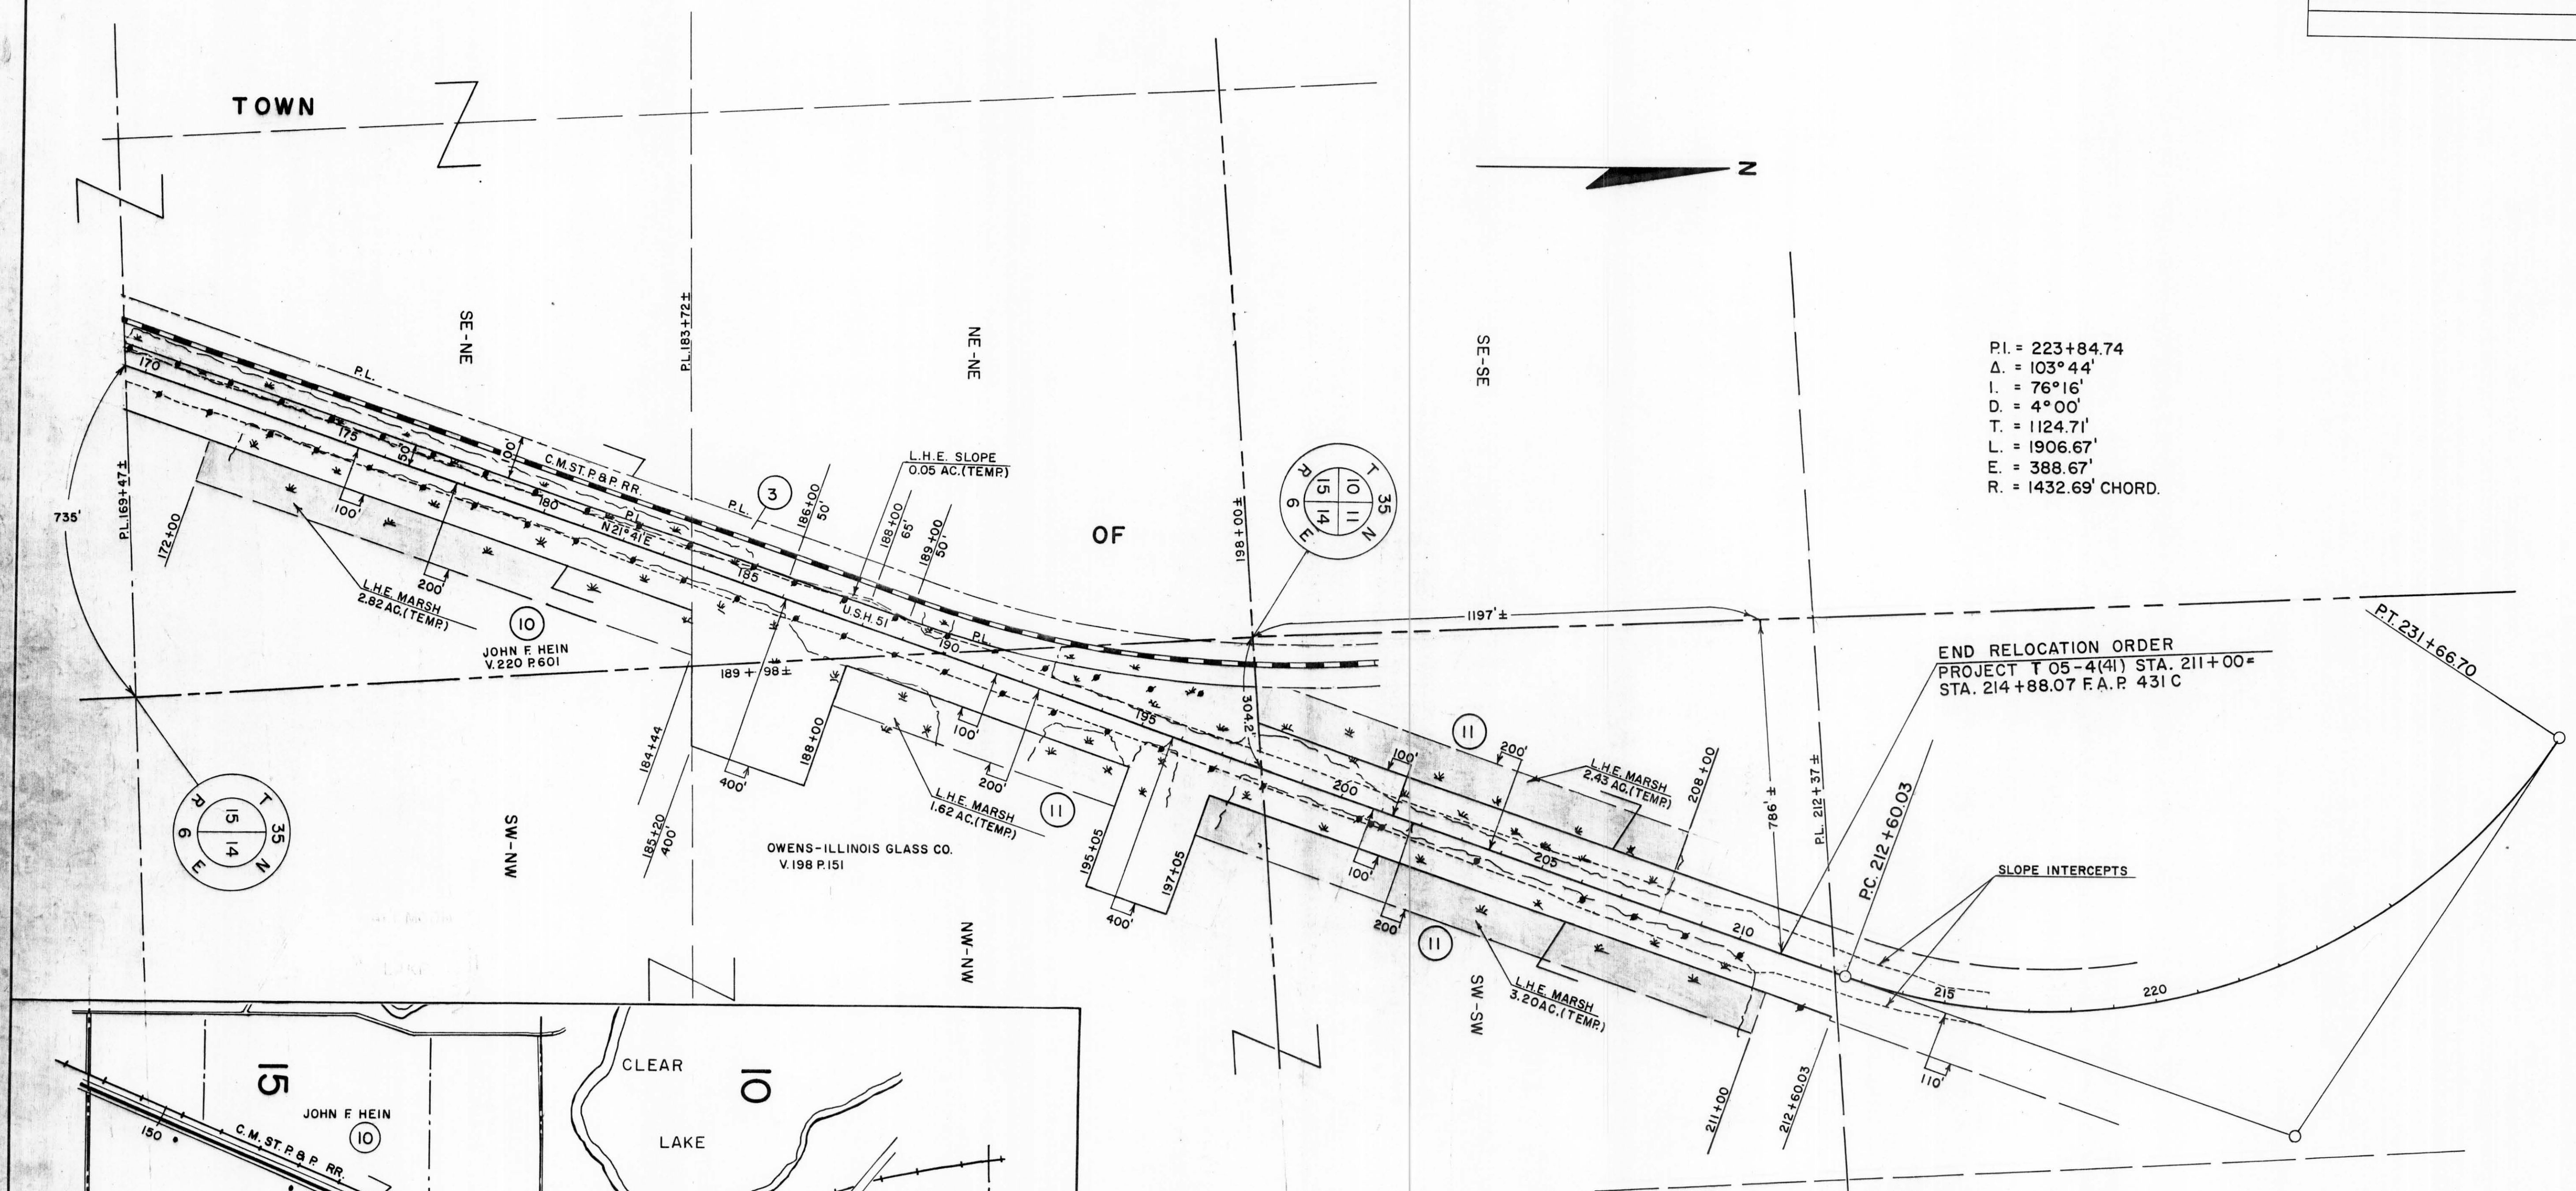

P.I. = 223+84.74  
 Δ = 103° 44'  
 I. = 76° 16'  
 D. = 4° 00'  
 T. = 1124.71'  
 L. = 1906.67'  
 E. = 388.67'  
 R. = 1432.69' CHORD.

END RELOCATION ORDER  
 PROJECT T 05-4(41) STA. 211+00 =  
 STA. 214+88.07 F.A.P. 431 C

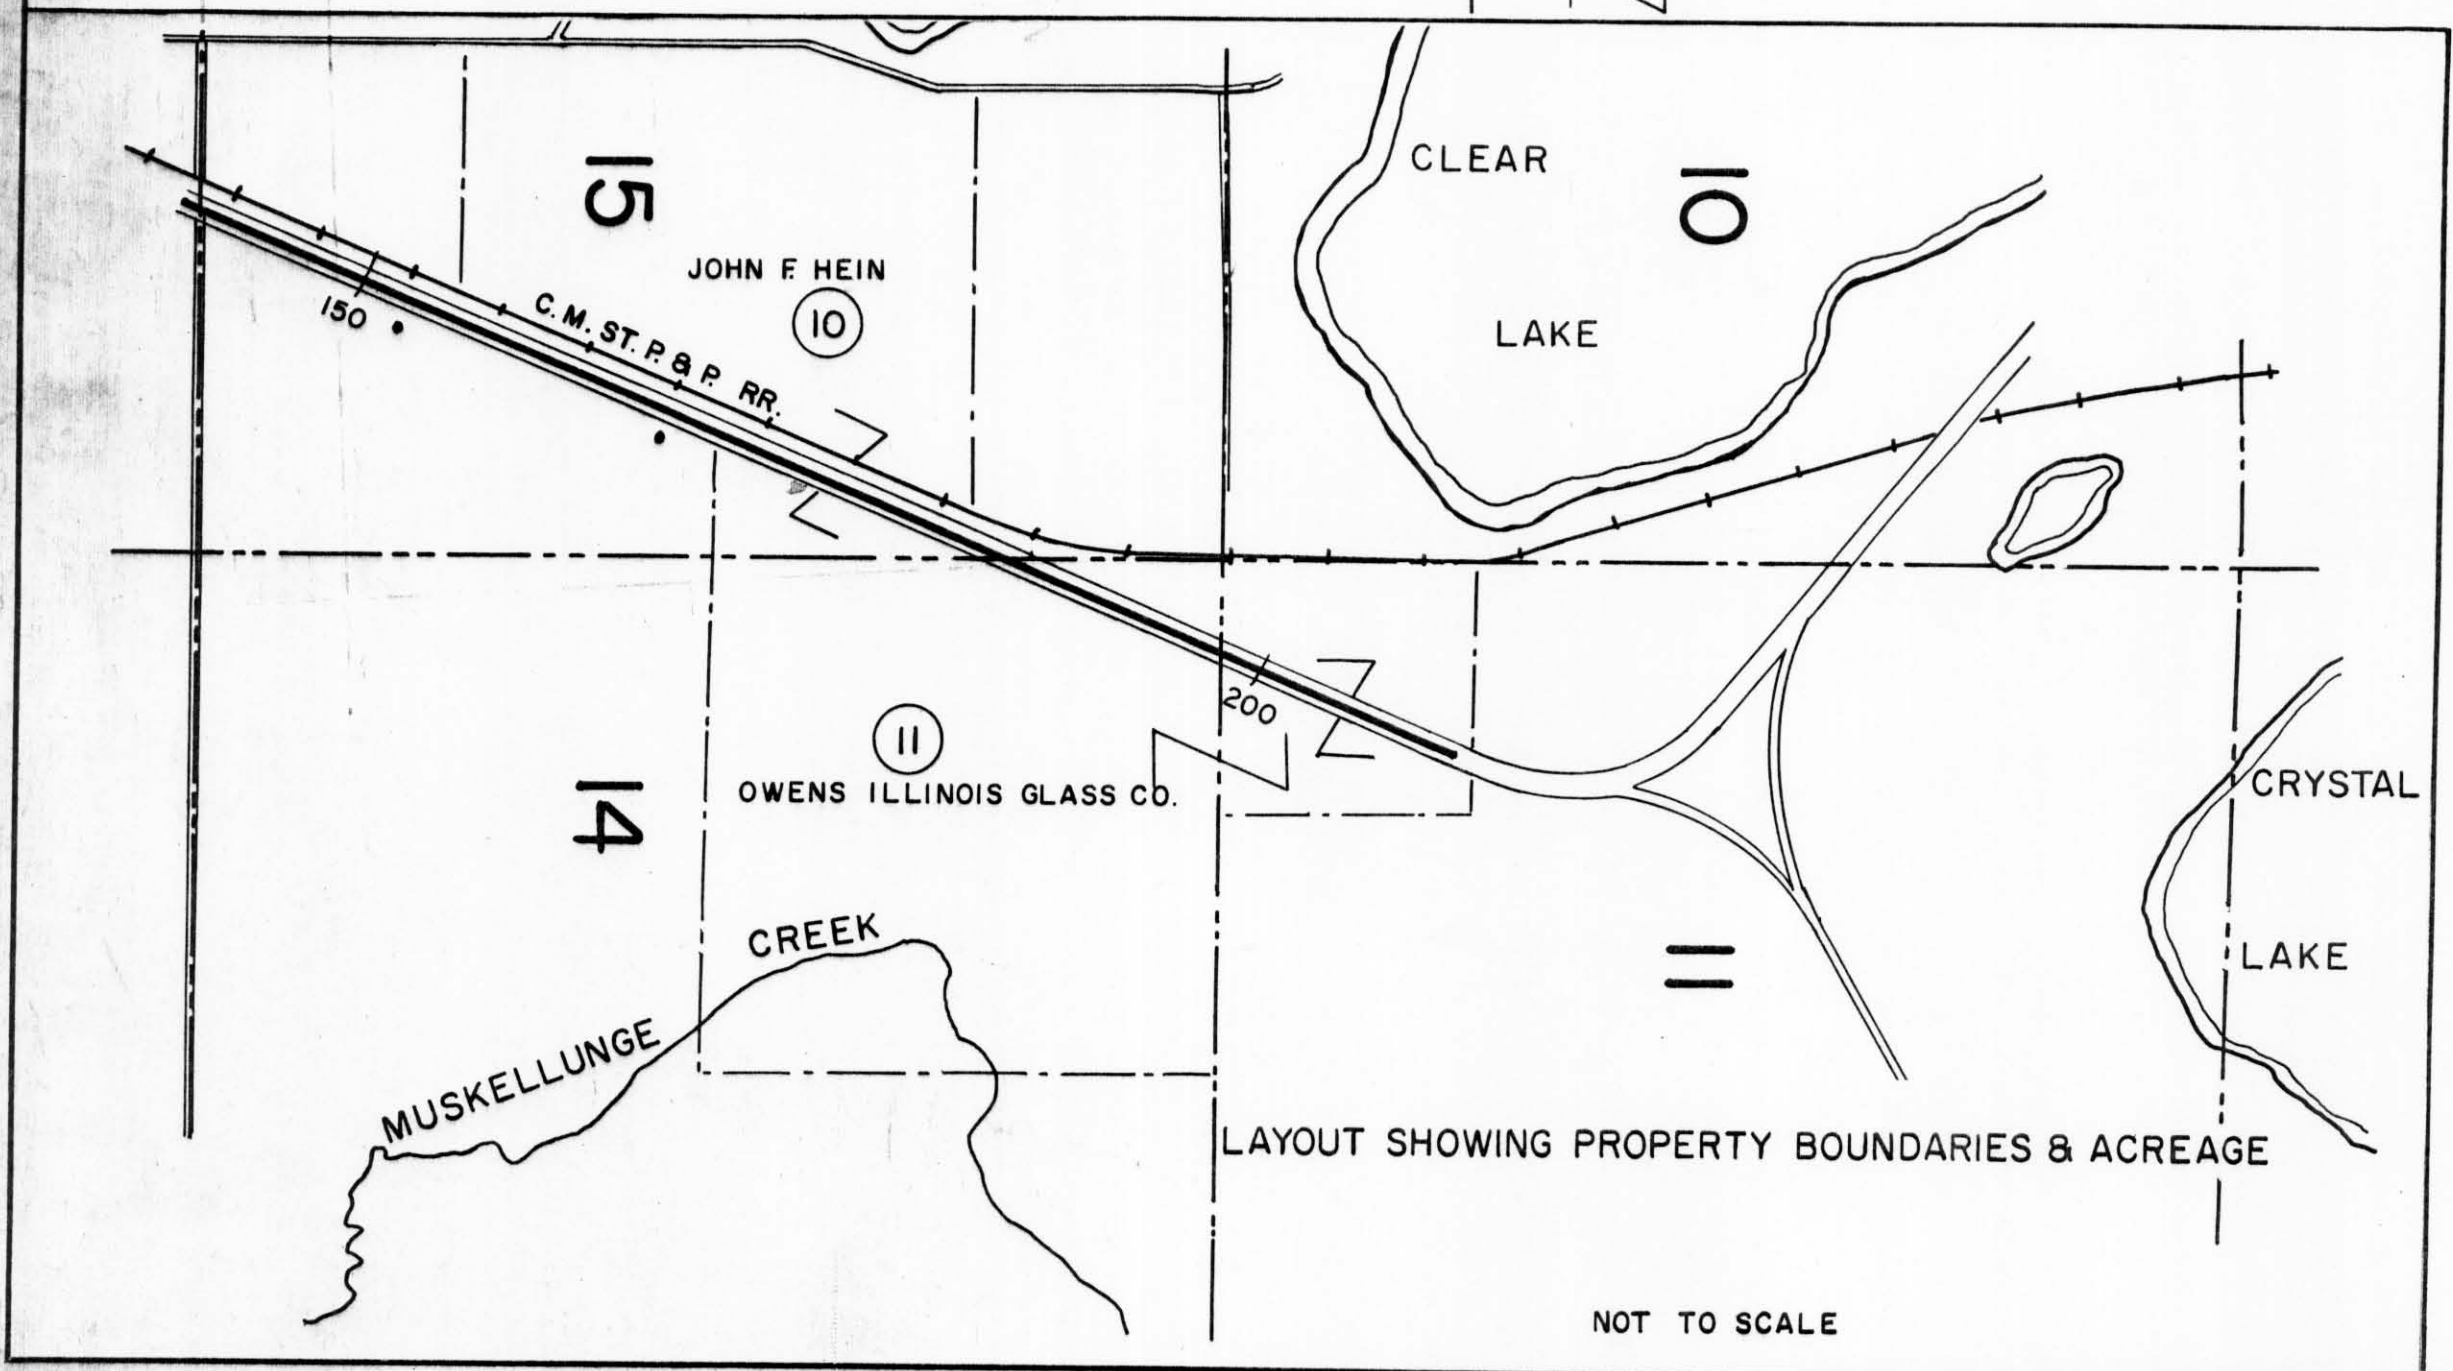

NOTE:  
 BEARINGS SHOWN ON THIS PLAT ARE THE TRUE  
 BEARINGS OF EACH TANGENT TO THE NEAREST MINUTE.

REVISION DATE	
10/20/64	
3/5/65	
4/6/76	N.C.

STATE HIGHWAY COMMISSION OF WISCONSIN

**PLAT OF RIGHT OF WAY REQUIRED**

**PROJECT T 05-4(41)**

SCALE  
0 200 400 FEET

DATED JUNE

