

PLAN	SURVEYED	BY	DATE
	ALIGNED		
	NOTE BOOK		
	RT. OF WAY CHECKED		
	NO.		

PROFILE	SURVEYED	BY	DATE
	GRADES CHECKED		
	STRUCTURE NOTATIONS CHECKED		
	NO.		


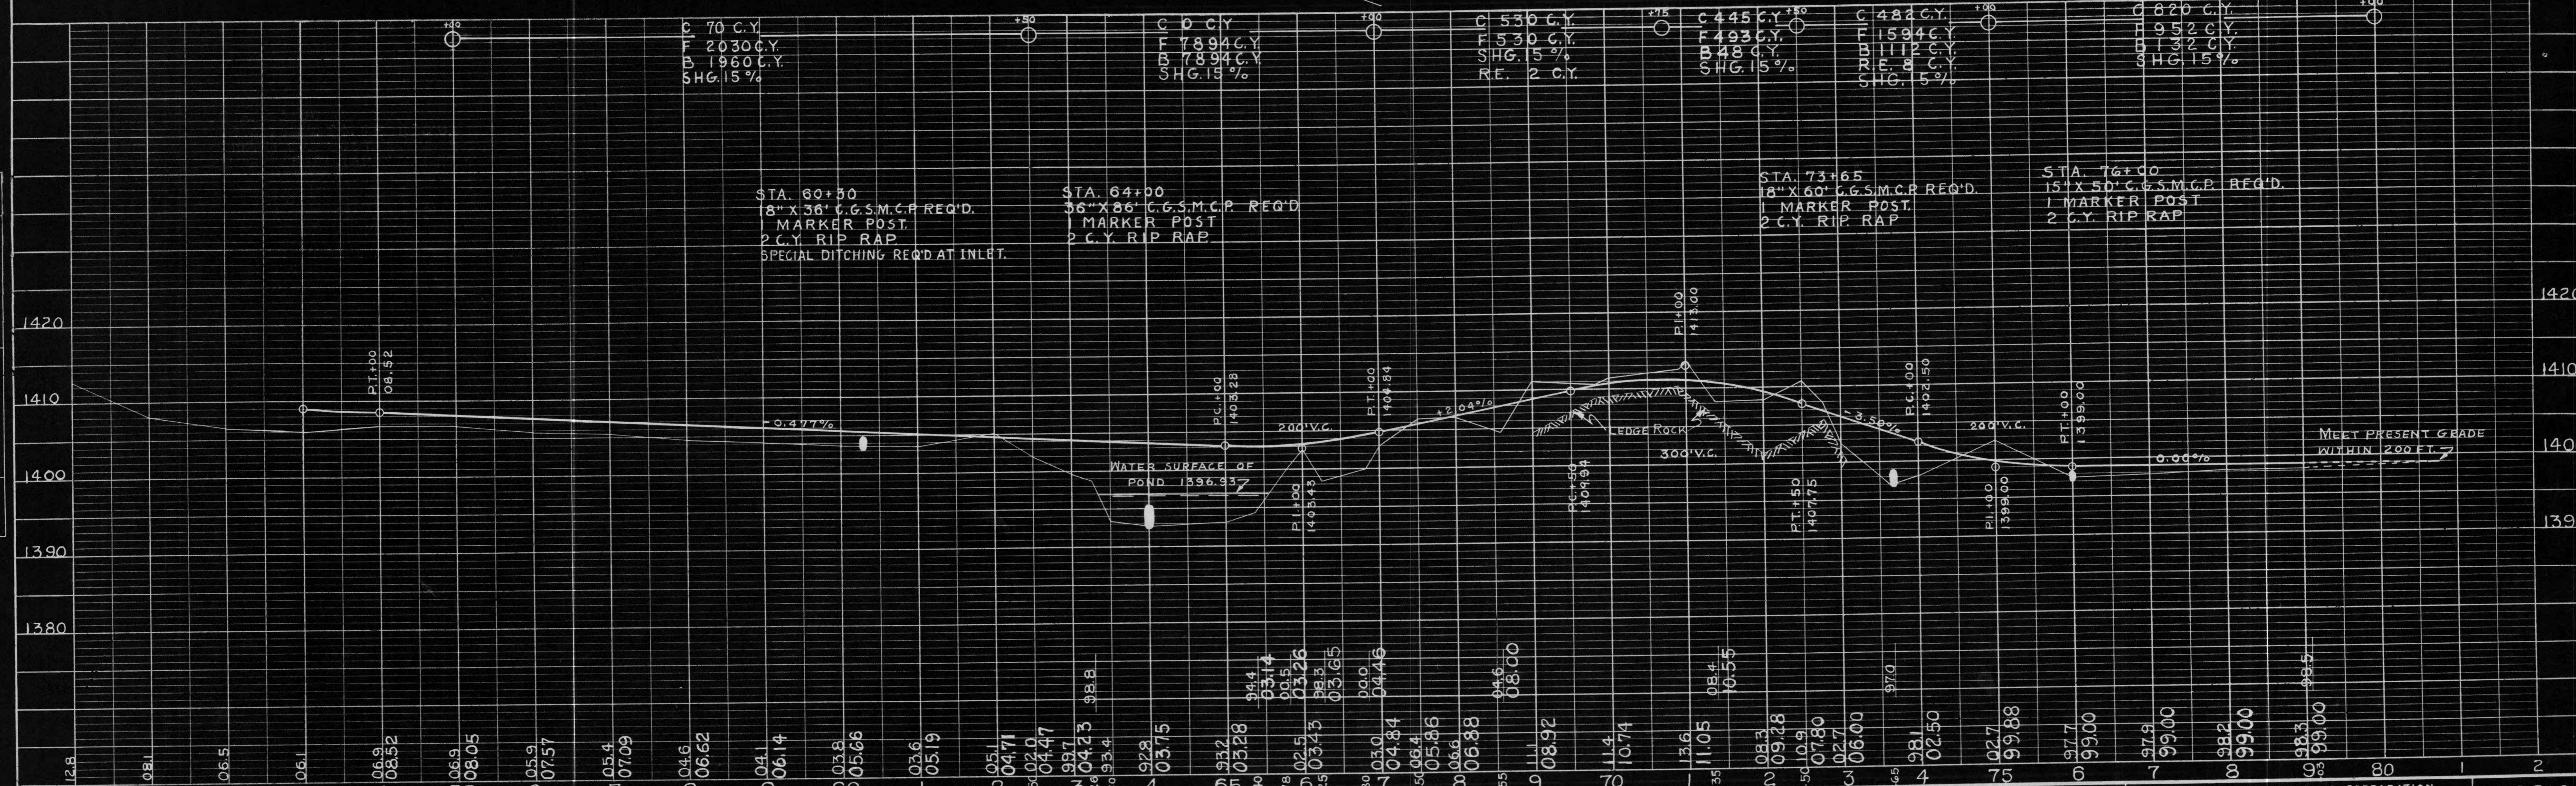


PLATE 1-PLAN-PROFILE O. P. R. & R. E. STANDARD
 KRUEFFEL & ESSER CO., NEW YORK.

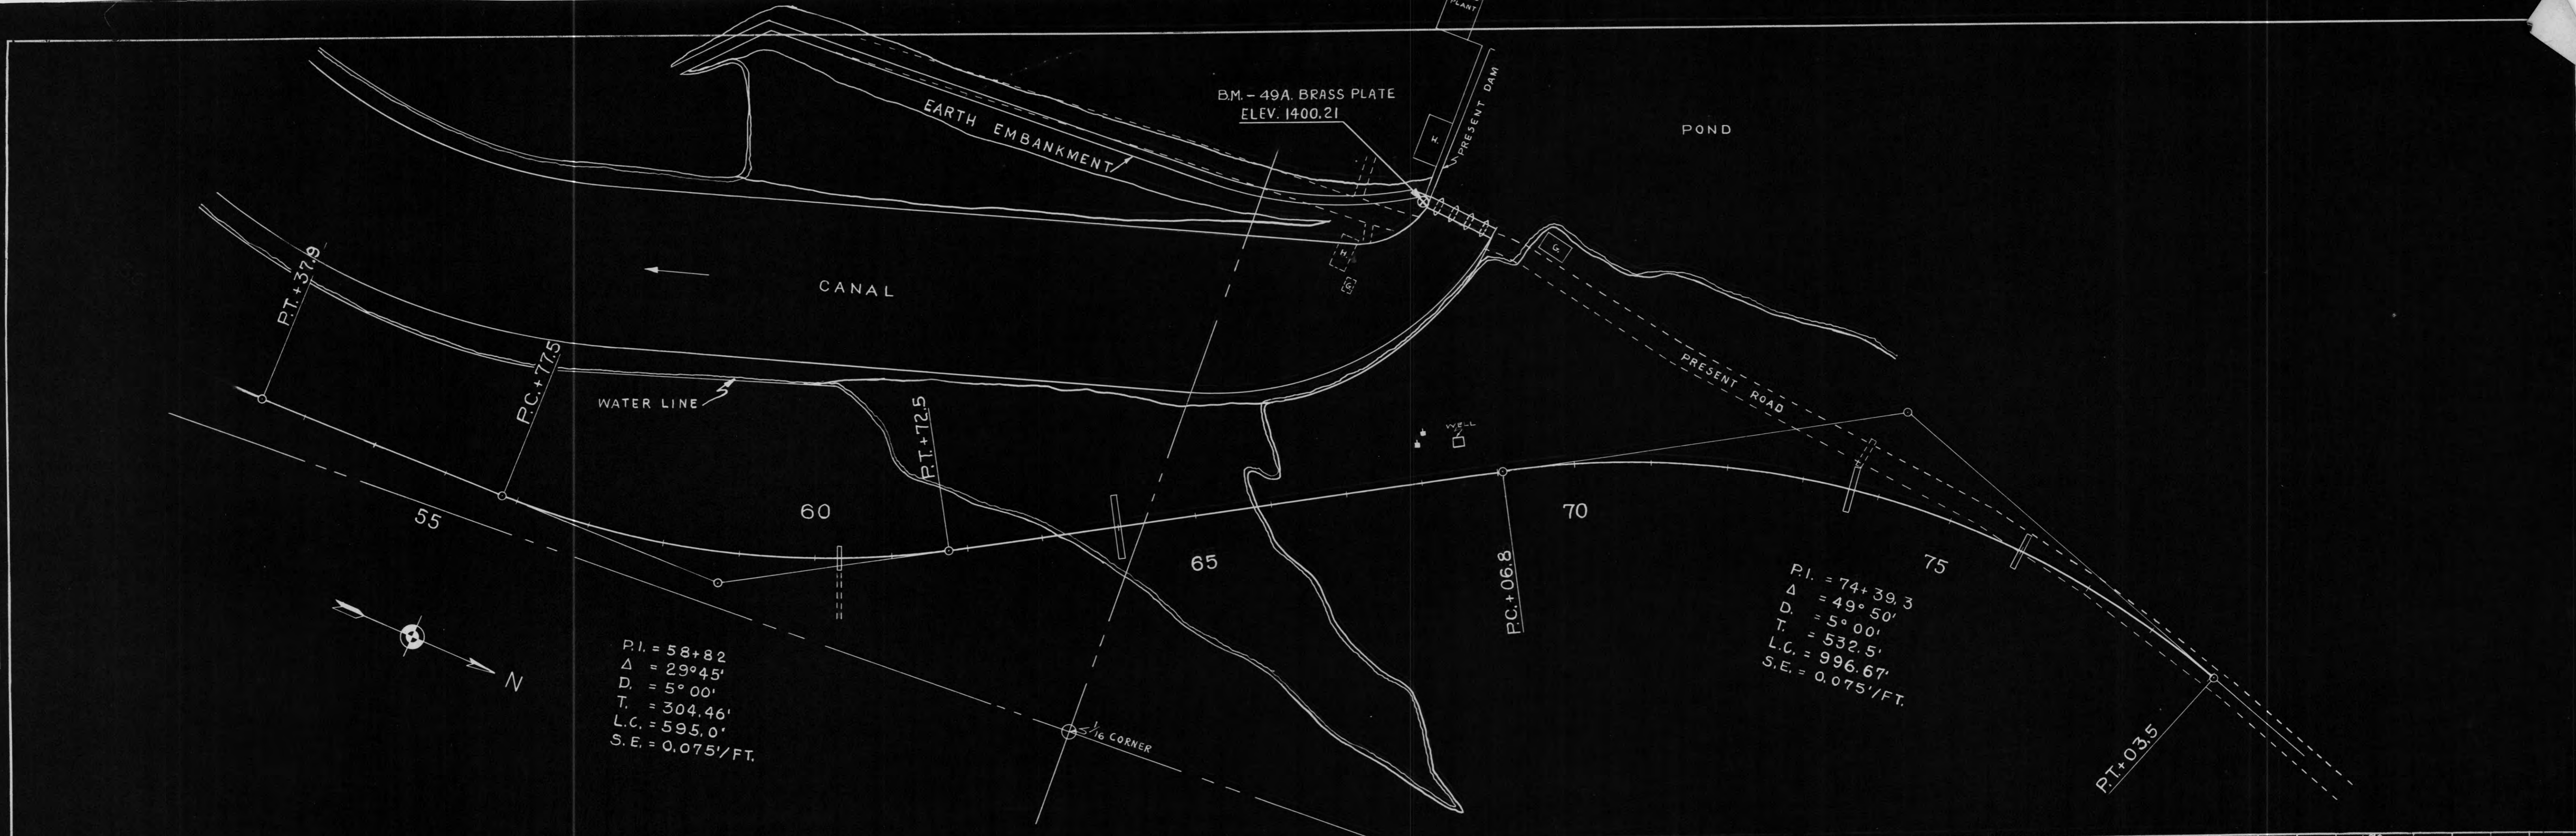



		WISCONSIN PUBLIC SERVICE CORPORATION	
		GRANDFATHER FALLS HIGHWAY RELOCATION.	
4			
3			
2			
1			
No.	DESCRIPTION	APP'D.	DRAWN BY: K.S. APPROVED BY: A.S.C. TRACED BY: K.S. DATE: JAN. 20, 1938 CHECKED BY: L.H.K. SCALE: 1" = 200'-0"
TABLE OF REVISIONS			

DD-25

PLAN	SURVEYED	DATE
	PLOTTED	
	NOTE BOOK	
	ALIGNMENT CHECKED	
	RT. OF WAY CHECKED	
	NO.	

PROFILE	SURVEYED	DATE
	PLOTTED	
	NOTE BOOK	
	GRADES CHECKED	
	STRUCTURE NOTATIONS CH'KD.	
	NO.	

B.M. - BRASS PLATE IN TOP OF
LARGE BOULDER. ELEV. 1333.04

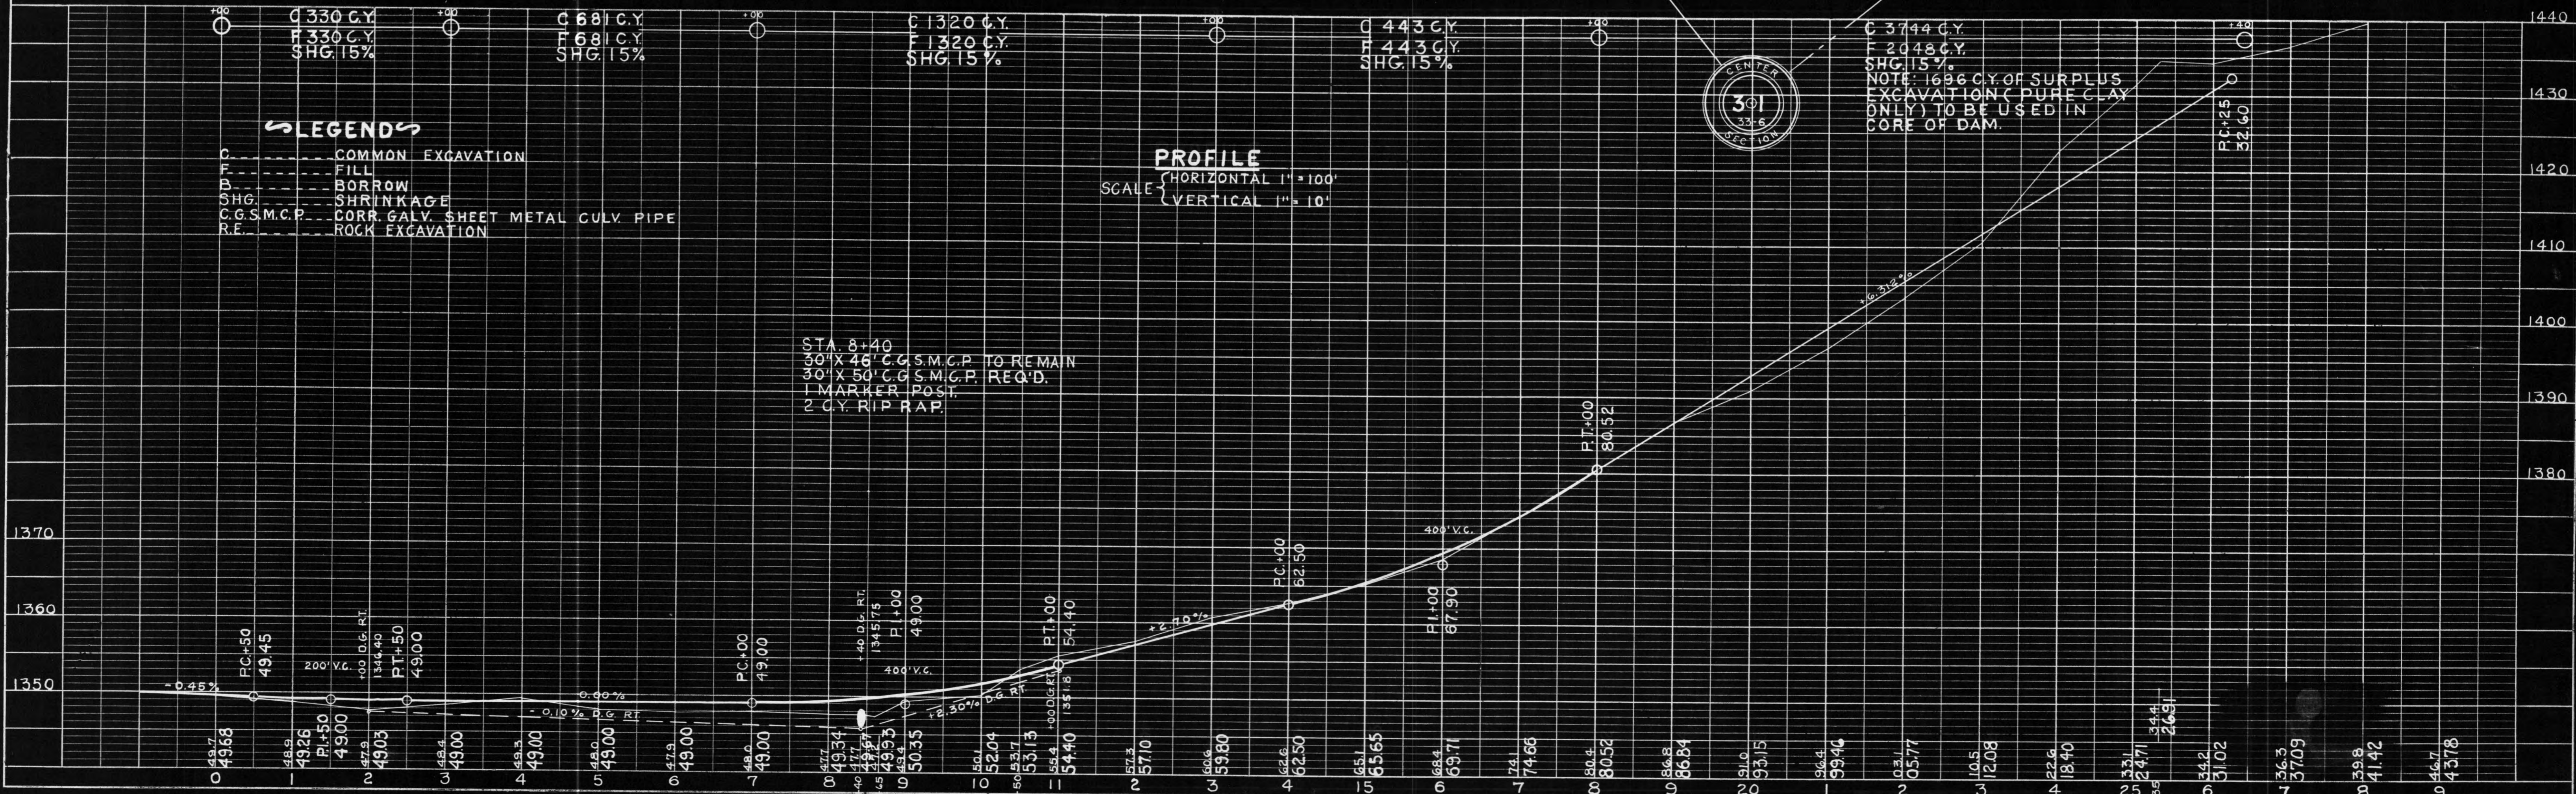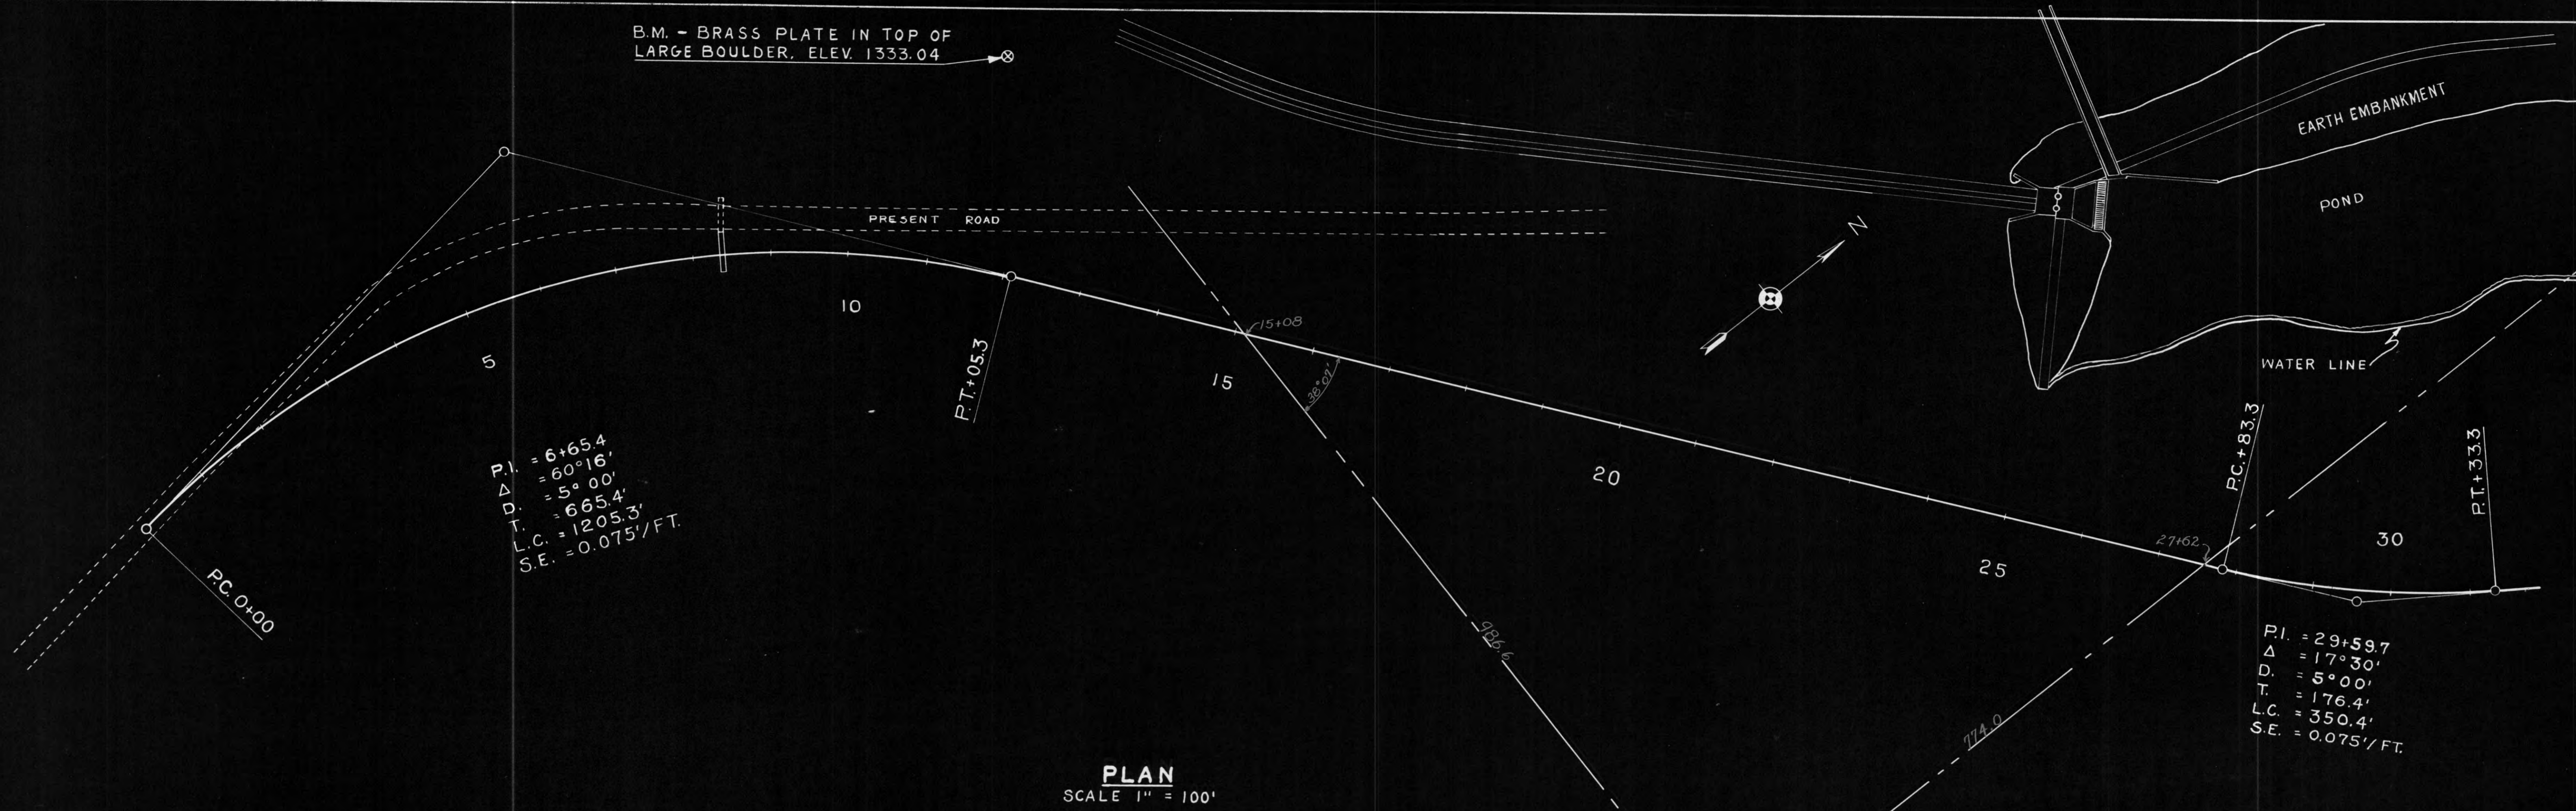

PLAN SURVEYED BY DATE
 PLOTTED BY
 NOTE BOOK NO. OF MAN CHECKED
 NO.

PROFILE SURVEYED BY DATE
 PLOTTED BY
 NOTE BOOK NO. OF MAN CHECKED
 STRUCTURE NOTATIONS CH'KD.
 NO.

