


PLAN	SURVEYED	BY	DATE
	PLOTTED		
	ALIGNMENT CHECKED		
	RT. OF WAY CHECKED		
	NO.		

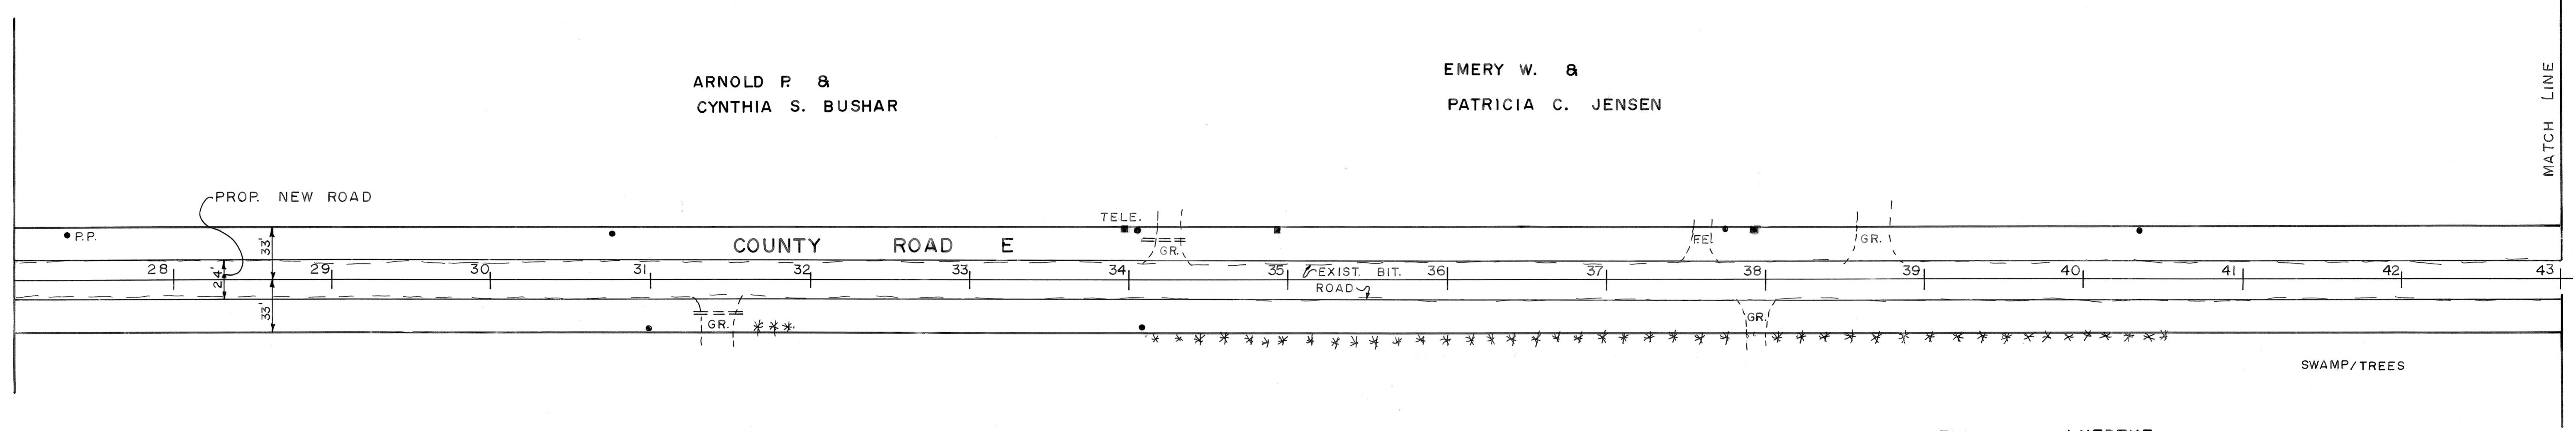

ARNOLD P. &
CYNTHIA S. BUSHAR

EMERY W. &
PATRICIA C. JENSEN




SCALE: HOR. 1" = 50'
VERT. 1" = 2'

DRAWN BY P.K.
DATE 5/99

ELMER J. LUEDTKE

PROFILE	SURVEYED	BY	DATE
	PLOTTED		
	GRADES CHECKED		
	STRUCTURE NOTATIONS CHKD		
	NO.		

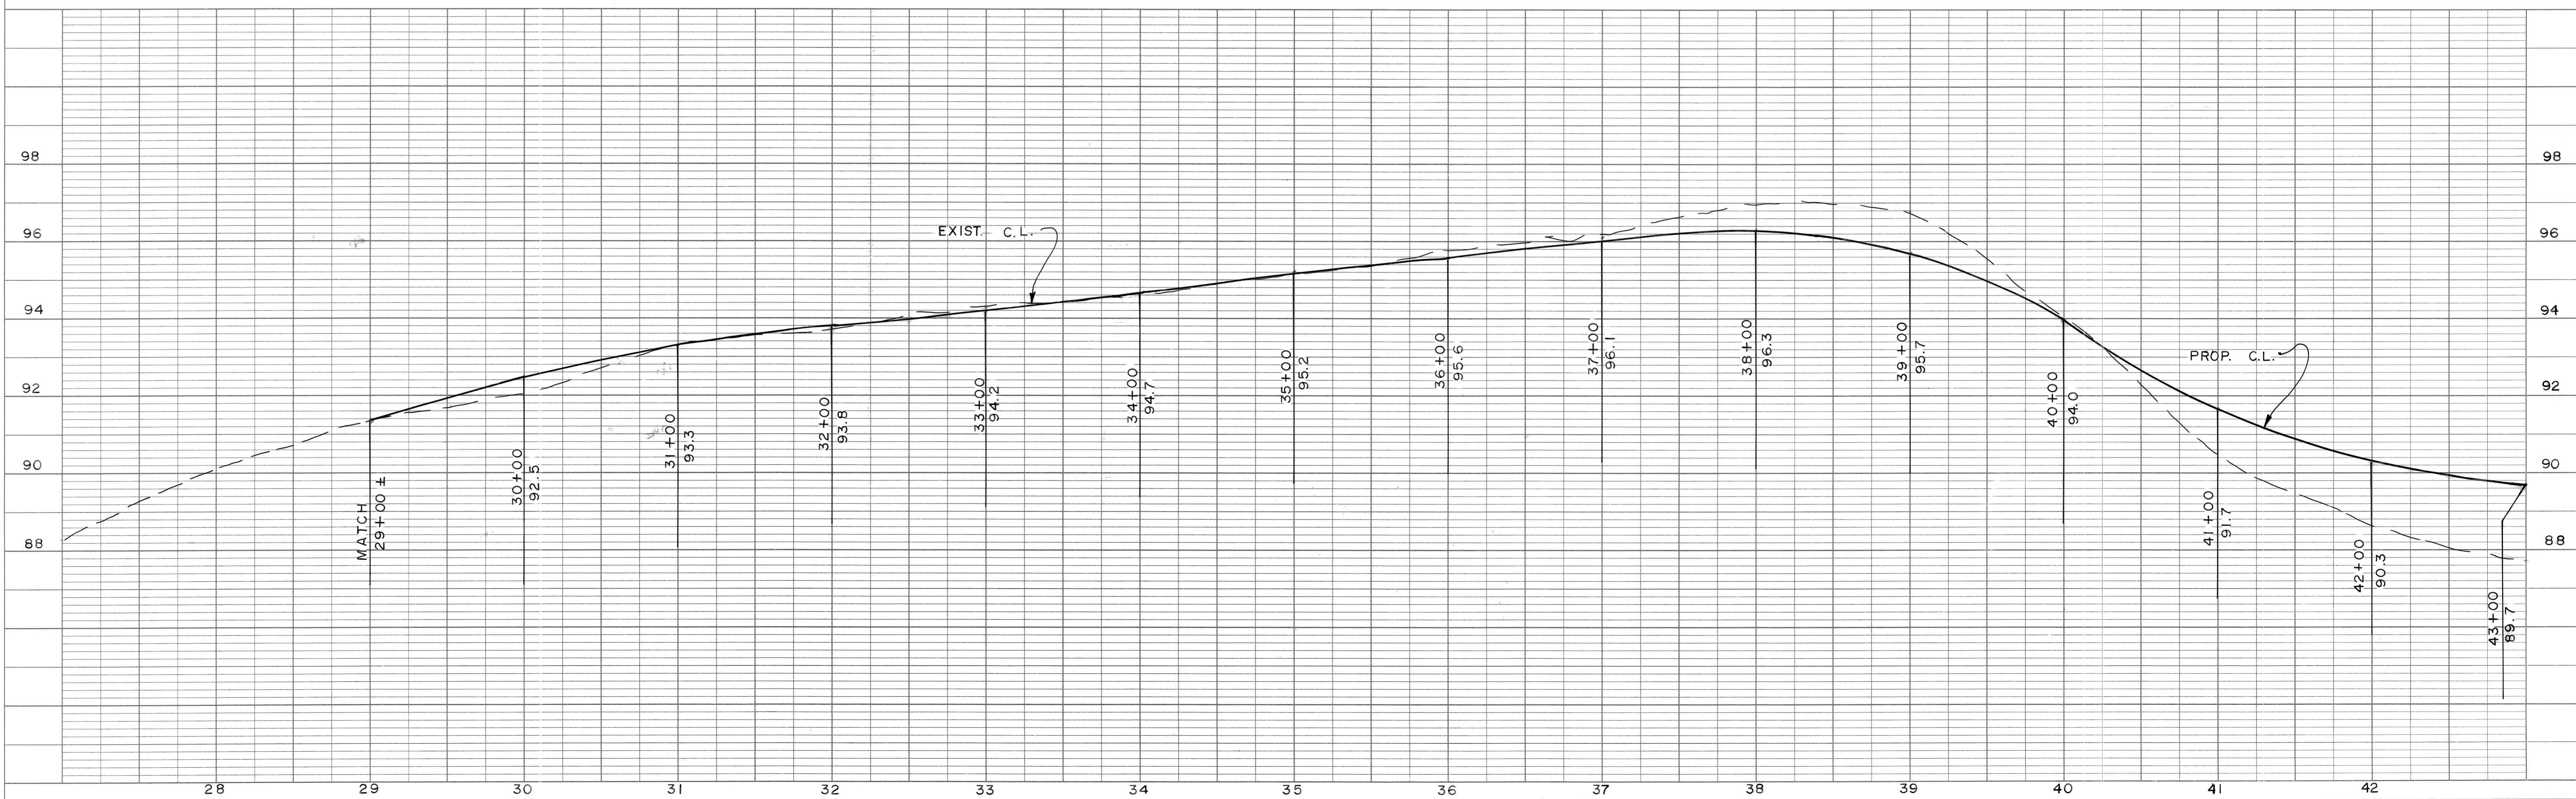

CURVE DATA
 D = 12° 45'
 I = 91° 30'
 R = 450.3'
 T = 462.3'
 L = 717.6'



SCALE: HOR. 1" = 50'
 VERT. 1" = 2'

DRAWN BY P.K.
 DATE 5/99

PLAN	SURVEYED	DATE
	PLOTTED	
NO.	NOTE BOOK	
	RT. OF WAY CHECKED	

PROFILE	SURVEYED	DATE
	PLOTTED	
NO.	GRADES CHECKED	
	STRUCTURE NOTATIONS CHK'D	

