


PLAT OF RIGHT OF WAY REQUIRED
WAYSIDE DRIVE AND OAK LAKE ROAD
LINCOLN COUNTY, WISCONSIN

SHEET 1 of 2



DATE 2-22-88
 PFW
 RCW

APPROVED FOR
 LINCOLN COUNTY

DATE 3-15-88
 SIGNATURE OF OFFICIAL

STRAND
 ENGINEERS & ARCHITECTS

1 2

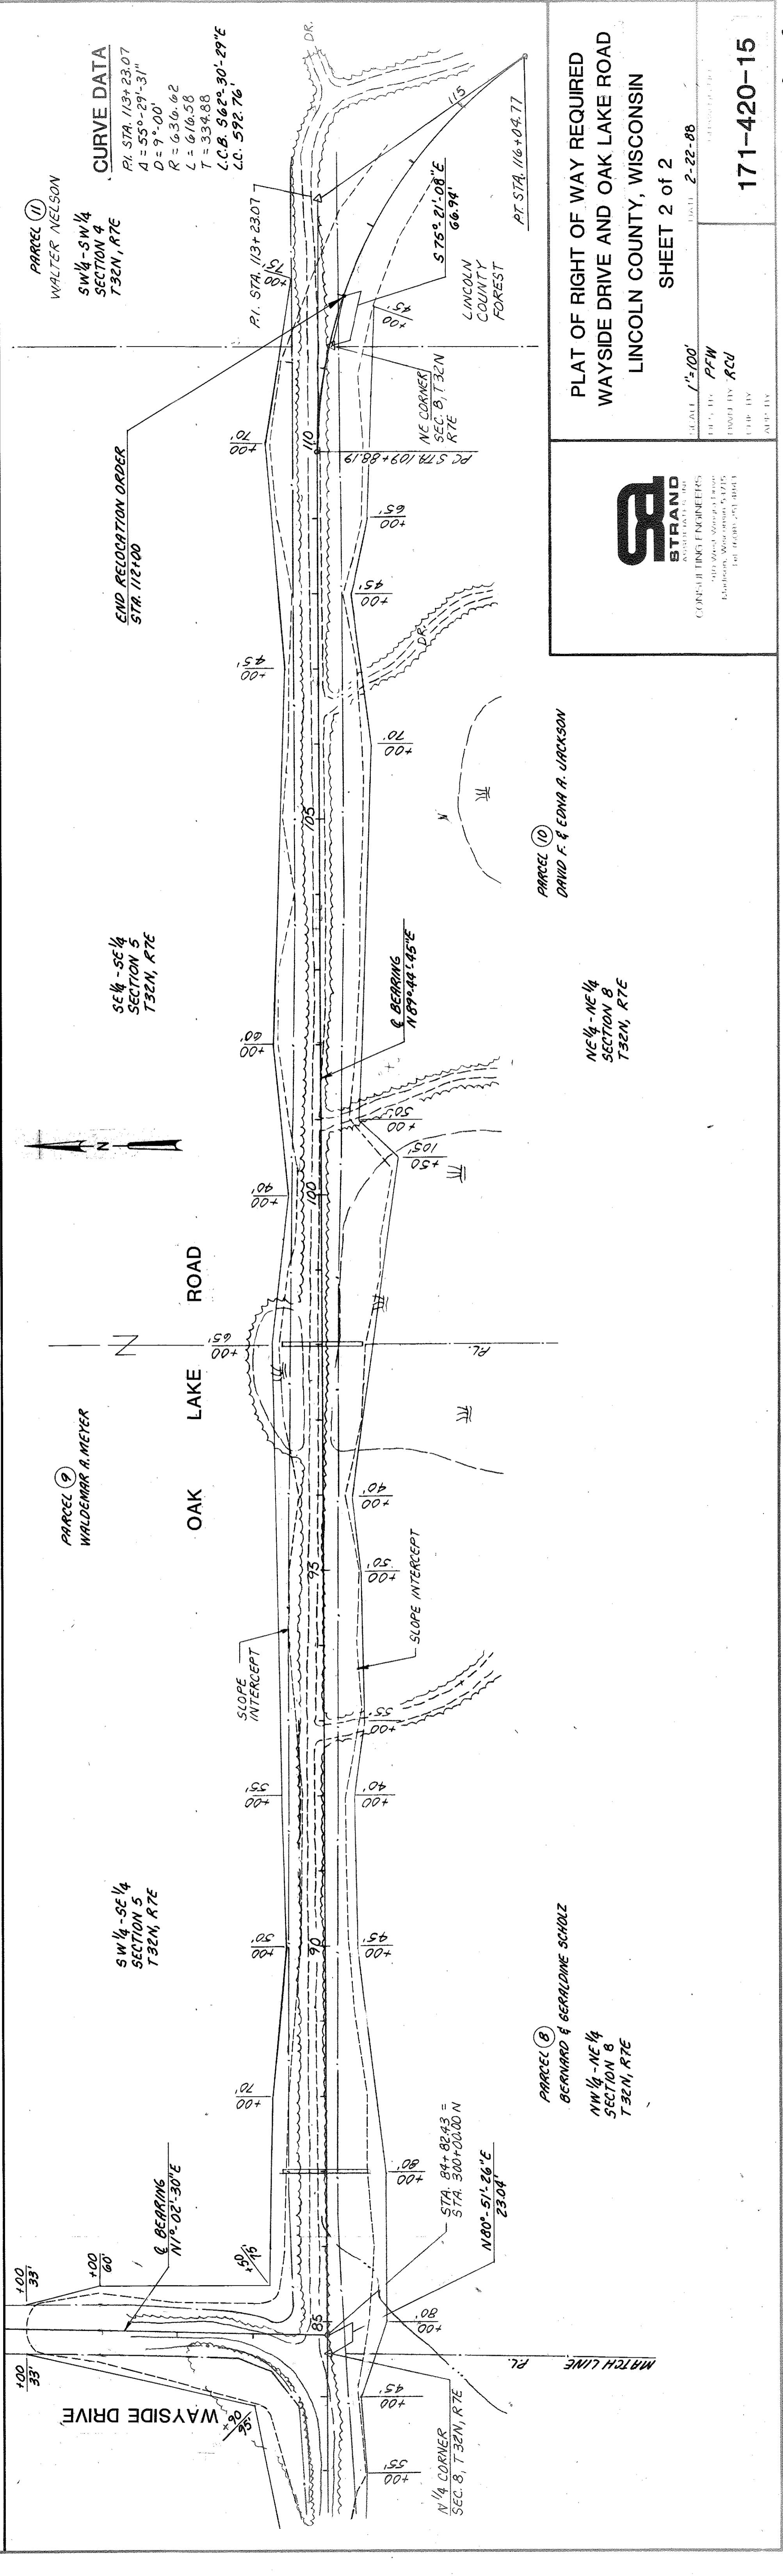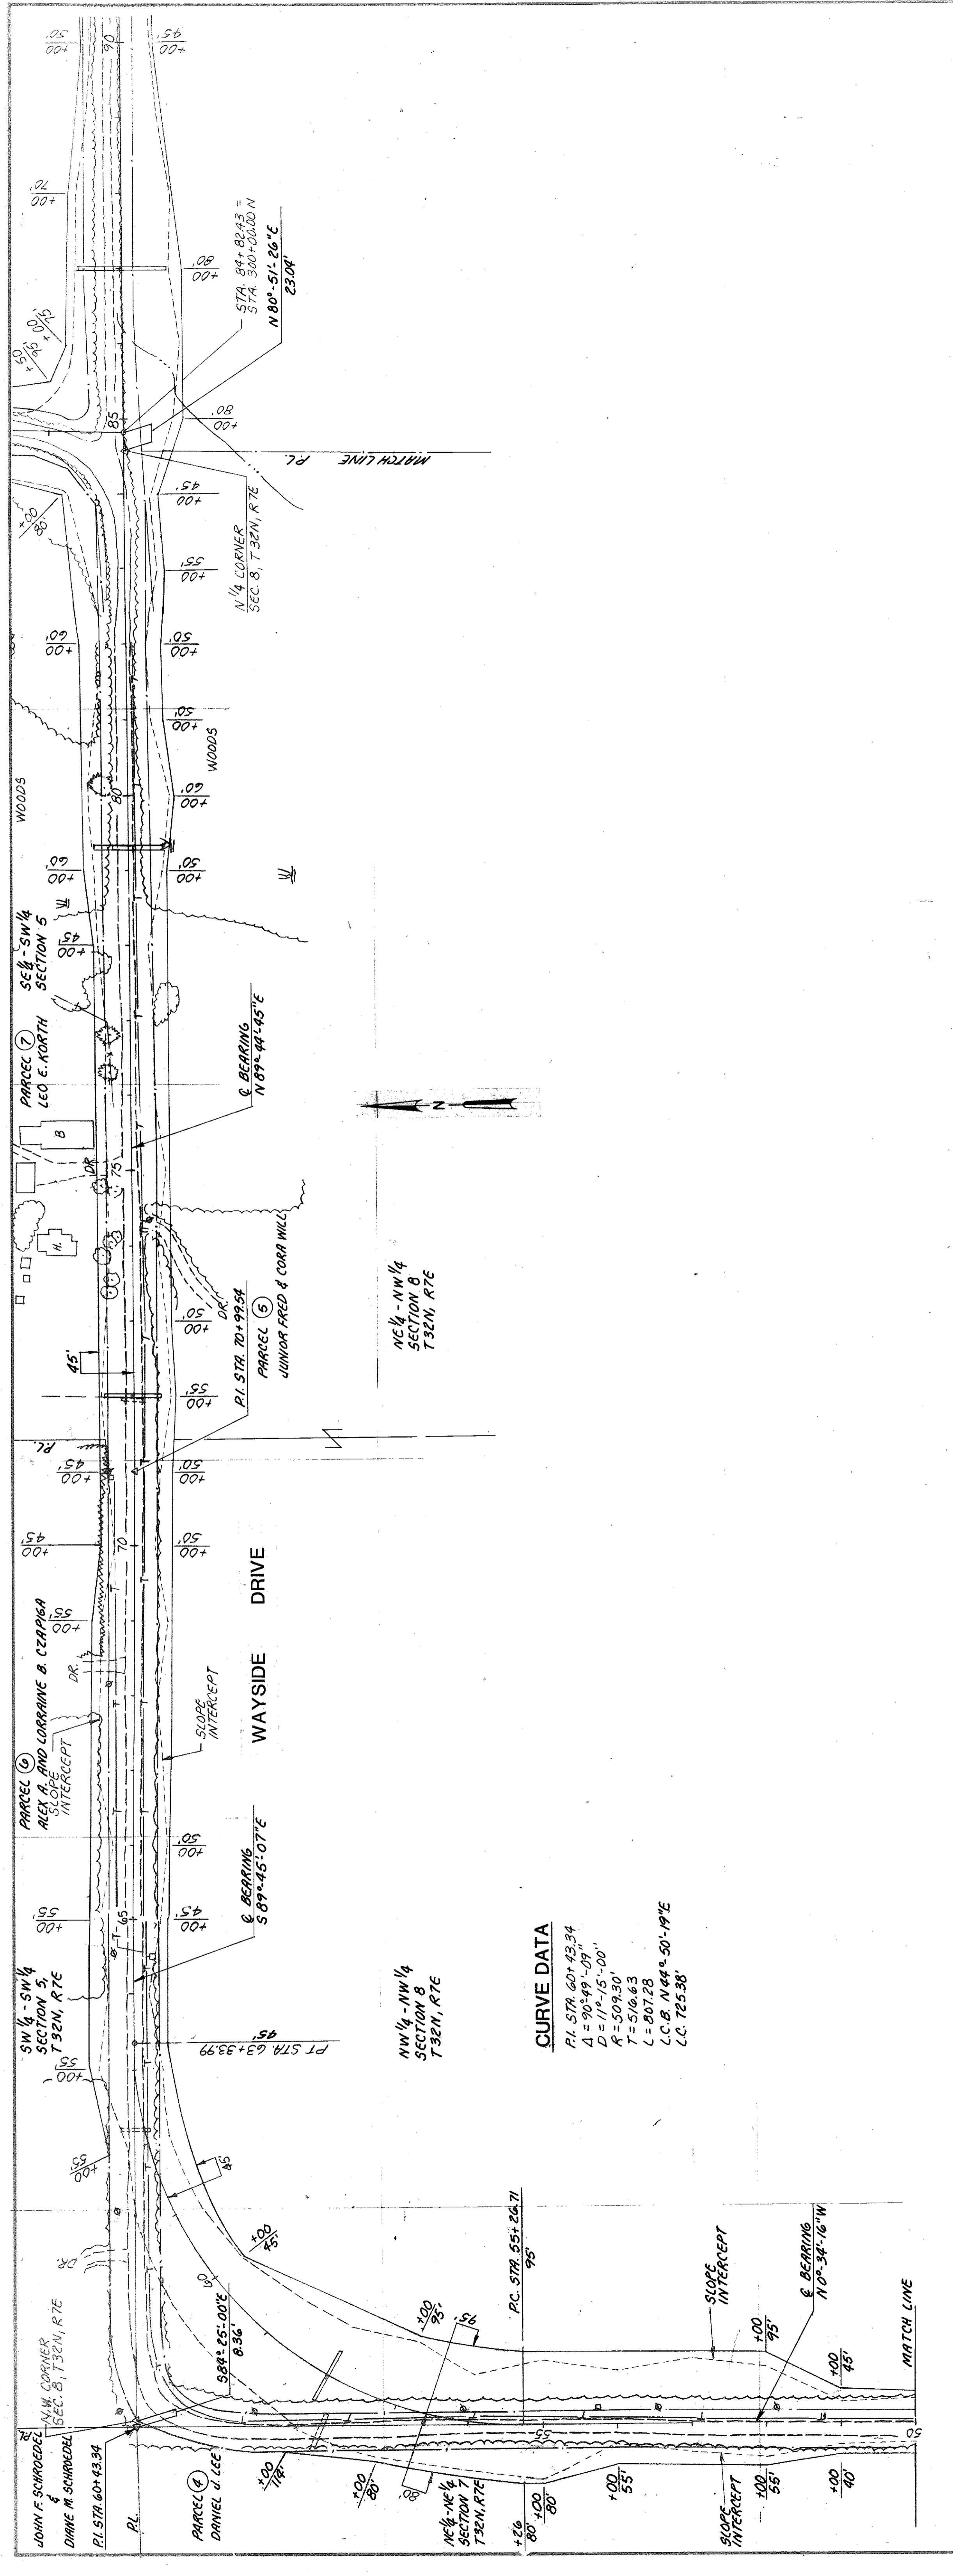

PLAT OF RIGHT OF WAY REQUIRED
WAYSIDE DRIVE AND OAK LAKE ROAD
 LINCOLN COUNTY, WISCONSIN
 SHEET 2 of 2

SCALE: 1"=100'
 DRAWN BY: PFW
 CHECKED BY: RCD
 DATE: 2-22-88













