


SCHEDULE OF LANDS AND INTERESTS REQUIRED

PARCEL NO.	OWNER	INTEREST REQUIRED	LHE ACRES		ACRES REQUIRED		TOTAL REMAINING ACRES
			PERM.	TEMP.	NEW R/W REQUIRED	EXISTING R/W	
1	OWENS ILLINOIS, INC.	FEE	—	—	0.19	0.42	0.61
2	GERTRUDE E. VAN RYEN	FEE	—	—	0.23	0.90	1.13
3	JACK WORDEN	FEE	—	—	0.02	0.17	0.19
4	SHARON LORENZ & PAMA HOLLEY	FEE	—	—	1.28	0.58	1.86
5	ELLEN HODGE	FEE	—	—	0.90	0.25	1.15
6	DANA & MARY McCORMICK	FEE	—	—	0.05	0.09	0.14
7	DONALD & EILEEN MARTIN	FEE	—	—	0.96	0.13	1.09
8	LESTER & PATRICIA FARMER	FEE	—	—	0.07	0.08	0.15
9	MARINETTE, TOMAHAWK & WESTERN RAILROAD	HIGHWAY EASEMENT	0.38	—	—	—	—
10	WISCONSIN PUBLIC SERVICE CORP.	FEE	—	—	1.47	—	1.47

\* ACQUIRED IN THE NAME OF LINCOLN COUNTY

BEARING ORIENTATION AND GRID CONVERSION RIGHT-OF-WAY PLAT BEARINGS ARE ORIENTED TO THE MERIDIAN BETWEEN THE WEST 1/4 CORNER OF SECTION 28, T. 35 N., R. 6 E., AND THE NORTHWEST CORNER OF SECTION 28, T. 35 N., R. 6 E., WITH THE MERIDIAN BEARING ESTABLISHED AS N 0° 18' 08" E. THE DIFFERENCE BETWEEN PLAT BEARINGS REPRESENTS PLANE ANGLES IN DEGREES, MINUTES AND SECONDS. R/W PLAT DISTANCES ARE GROUND LENGTHS AND MAY BE CONVERTED TO GRID LENGTHS BY MULTIPLYING PLAT DISTANCES BY 0.999928.

REVISION DATE	R/W PROJECT NUMBER <b>9408-1-</b>	SHEET NUMBER <b>4.2</b>
FEDERAL PROJECT NUMBER		
PLAT OF RIGHT-OF-WAY REQUIRED FOR <b>WEST CORPORATE LIMITS, TOMAHAWK - U.S.H. 51</b> C.T.H. "CC" LINCOLN COUNTY		
SCALE 0 50 100 200 Ft.		DATE
CONSTRUCTION PROJECT NUMBER		

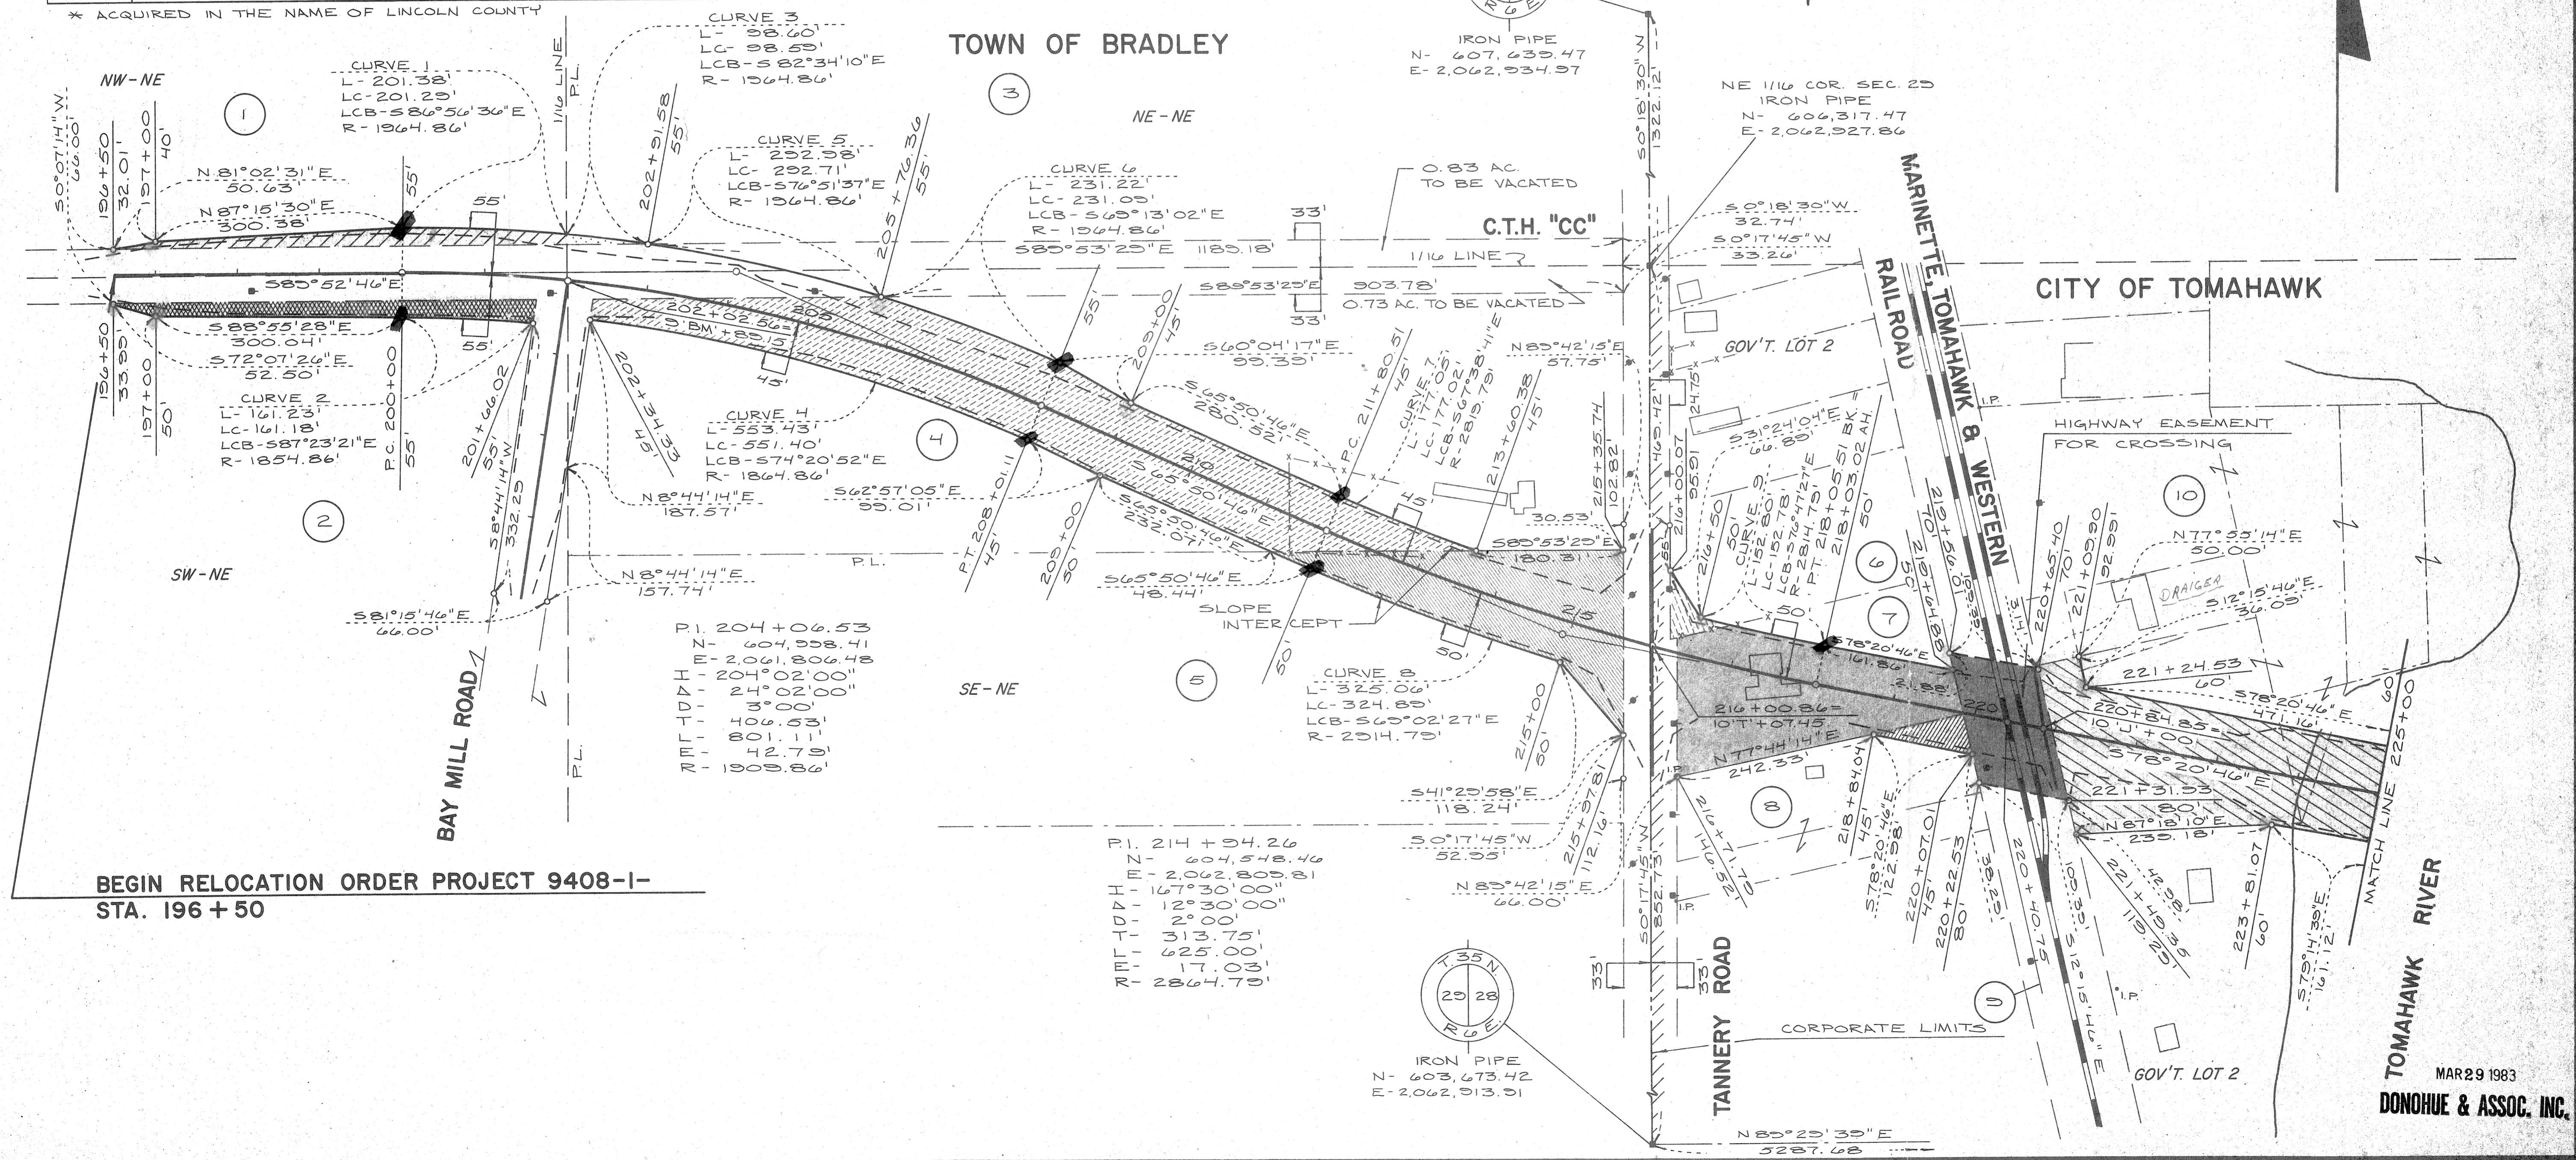



TOWN OF BRADLEY

CITY OF TOMAHAWK

BEGIN RELOCATION ORDER PROJECT 9408-1-  
STA. 196 + 50

Pipes marked by Co. with 3/8" yellow steel Posts and R/W Right of Pipes.  
M. J. J. 4-2-83

1/4" IRON BAR SET  
3/4" IRON BAR SET

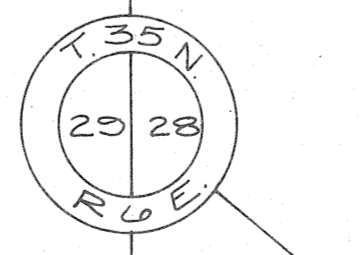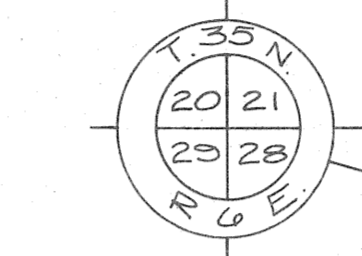


MAR 29 1983  
DONOHUE & ASSOC., INC.

SCHEDULE OF LANDS AND INTERESTS REQUIRED

PARCEL NO.	OWNER	INTEREST REQUIRED	LHE ACRES		ACRES REQUIRED		TOTAL REMAINING ACRES
			PERM.	TEMP.	NEW R/W REQUIRED	EXISTING R/W	
10	WISCONSIN PUBLIC SERVICE CORP.	FEE		SEE SHEET		4.2	
11	EILEEN NELSON - DAVID L. & SUSAN RUTEN, BRADLEY BANK - LAND CONTRACT HOLDERS	FEE			3.71	0.08	35.7
12	EILEEN NELSON - DAVID L. & SUSAN RUTEN, BRADLEY BANK - L.C.	FEE			0.77	0.36	7.2
13	STEVEN & BARBARA THOREN	FEE			0.21	0.20	1.0
16	EDWARD & DOROTHY HOFFMAN	FEE		SEE SHEET		4.4	

\* ACQUIRED IN THE NAME OF LINCOLN COUNTY

REVISION DATE	R/W PROJECT NUMBER <b>9408-1-</b>	SHEET NUMBER <b>4.3</b>
FEDERAL PROJECT NUMBER		
PLAT OF RIGHT OF WAY REQUIRED FOR <b>WEST CORPORATE LIMITS, TOMAHAWK - U.S.H. 51</b> C.T.H. "CC" LINCOLN COUNTY		
SCALE 0 50 100 200 Ft.		DATE
CONSTRUCTION PROJECT NUMBER		

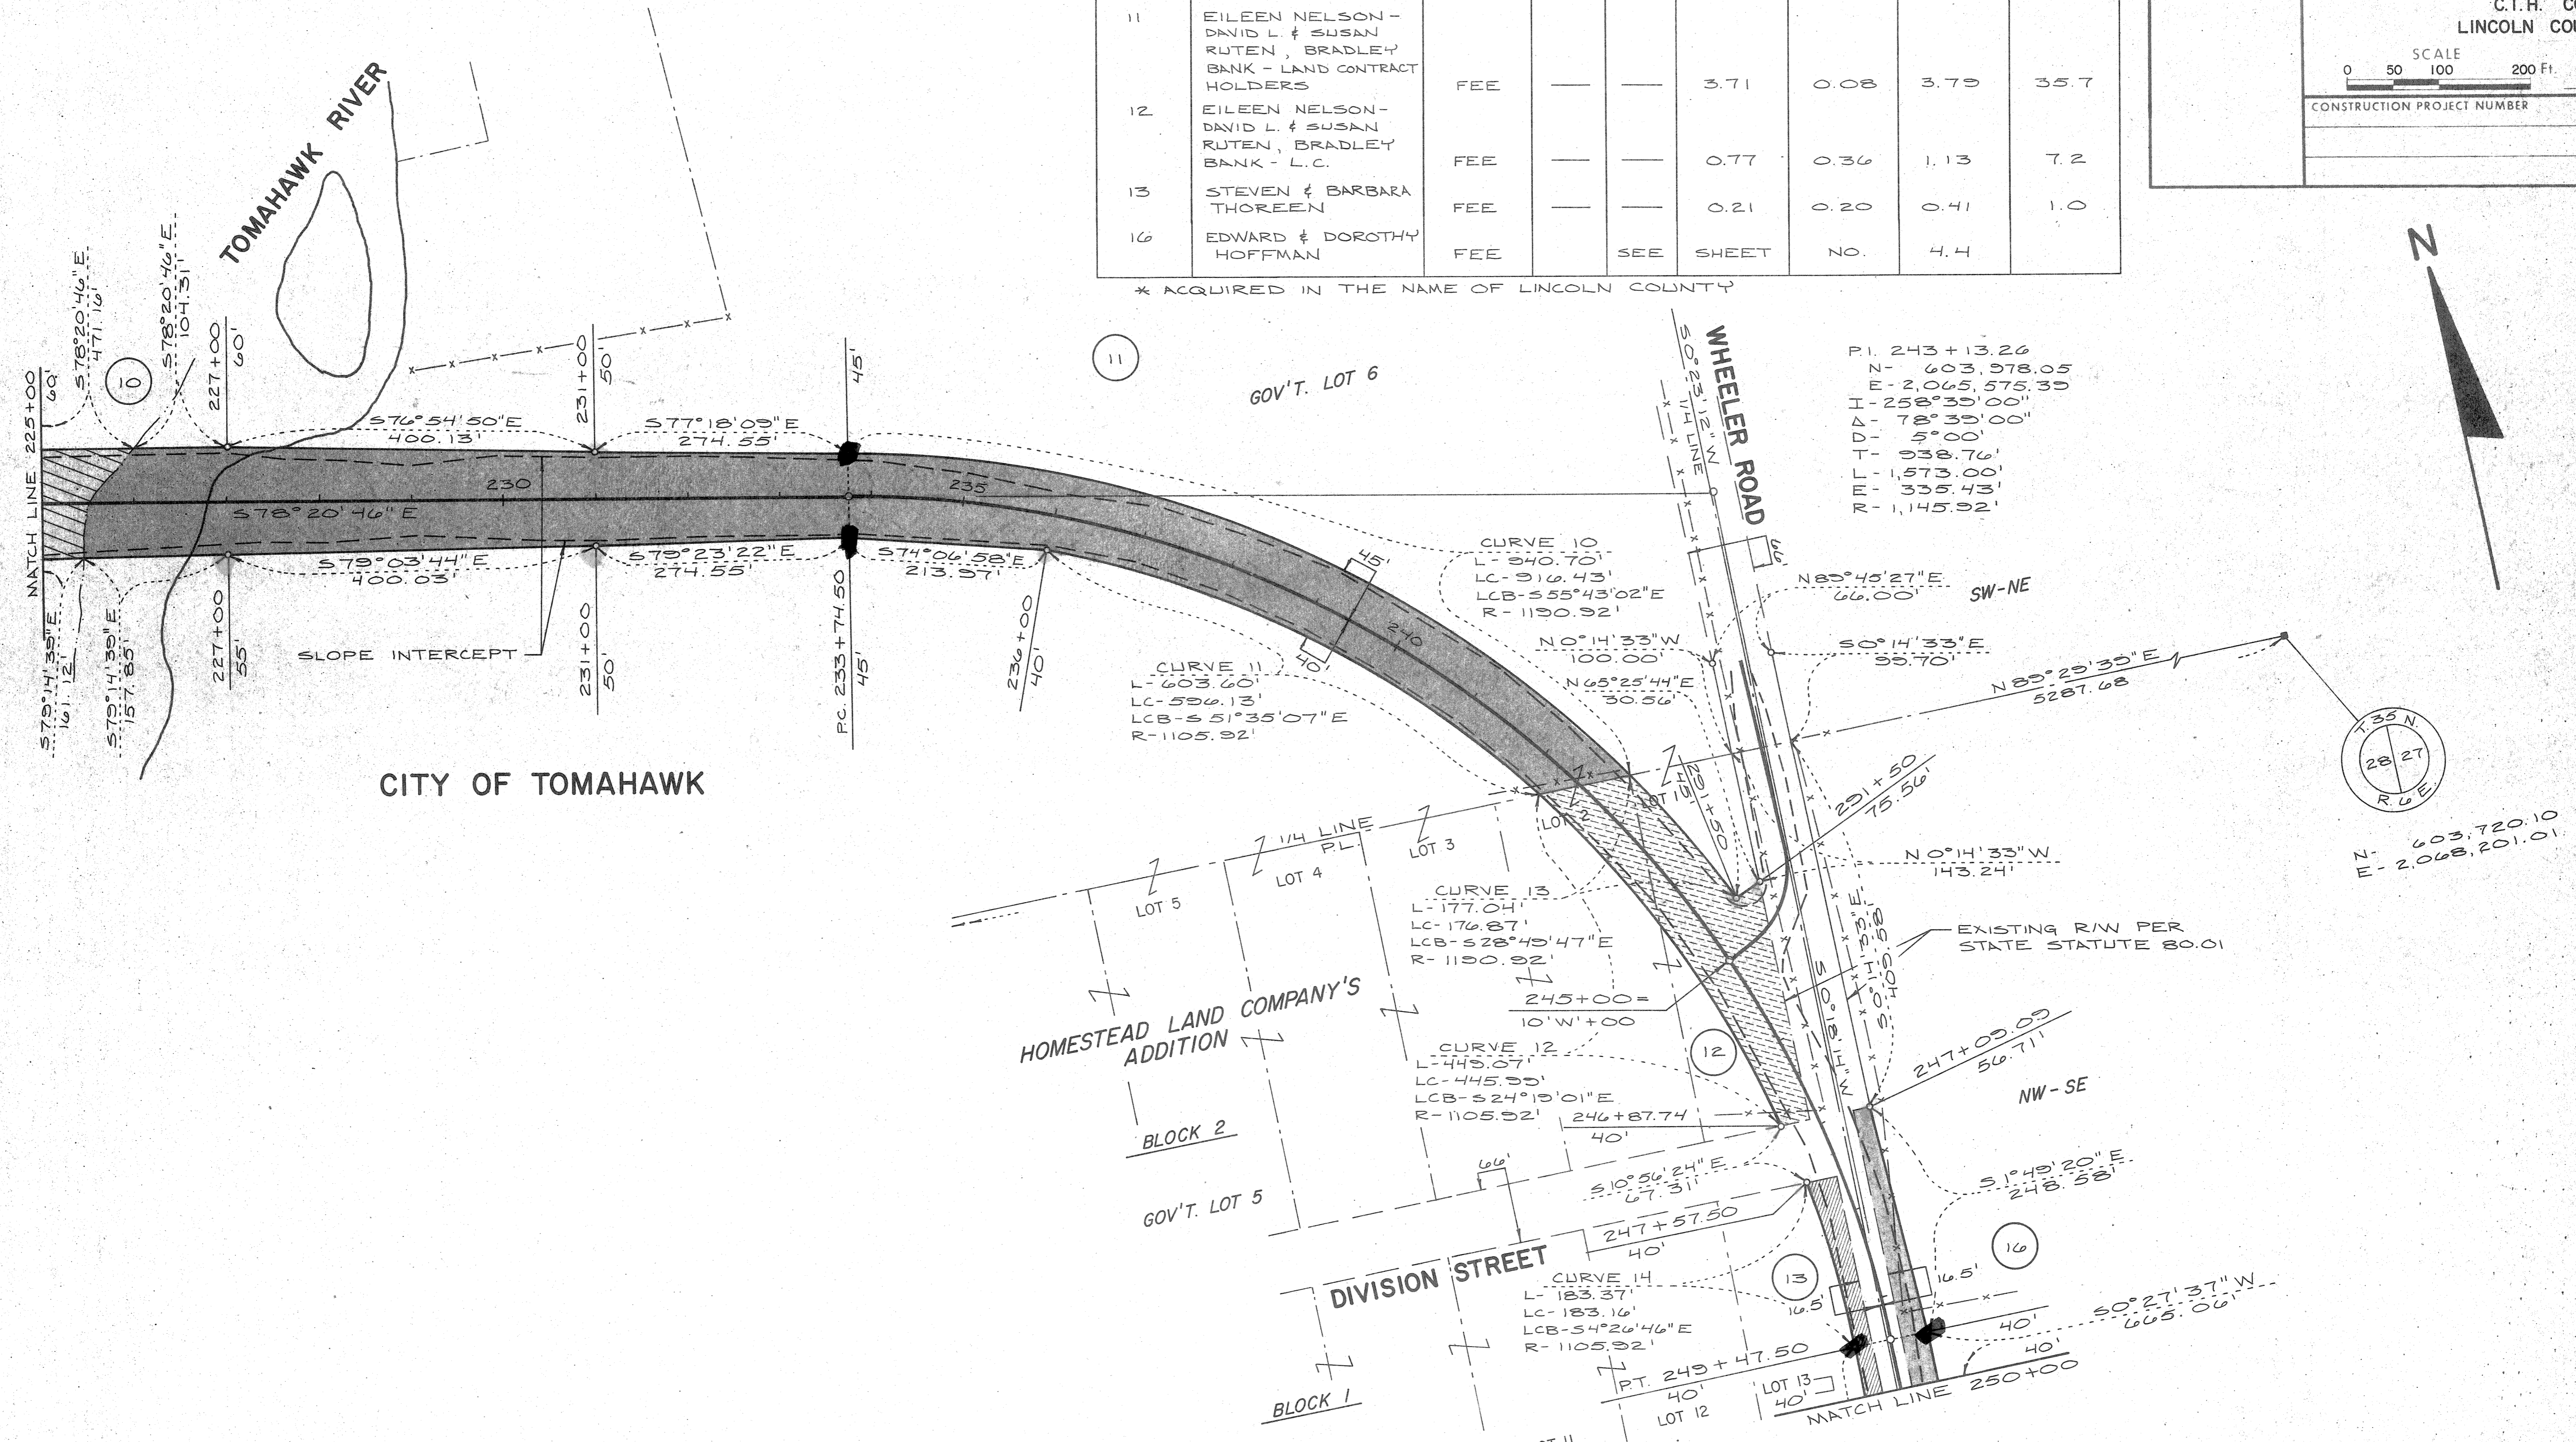

CITY OF TOMAHAWK

BEARING ORIENTATION AND GRID CONVERSION  
RIGHT-OF-WAY PLAT BEARINGS ARE ORIENTED TO THE MERIDIAN BETWEEN THE WEST 1/4 CORNER OF SECTION 28, T. 35 N., R. 6 E., AND THE NORTHWEST CORNER OF SECTION 28, T. 35 N., R. 6 E., WITH THE MERIDIAN BEARING ESTABLISHED AS N 0° 18' 08" E. THE DIFFERENCE BETWEEN PLAT BEARINGS REPRESENTS PLANE ANGLES IN DEGREES, MINUTES, AND SECONDS. R/W PLAT DISTANCES ARE GROUND LENGTHS AND MAY BE CONVERT TO GRID LENGTHS BY MULTIPLYING PLAT DISTANCES BY 0.999928.

SCHEDULE OF LANDS AND INTERESTS REQUIRED

PARCEL NO.	OWNER	INTEREST REQUIRED	LHE ACRES		ACRES REQUIRED		TOTAL R/W REQUIRED	TOTAL REMAINING ACRES
			PERM.	TEMP.	NEW R/W REQUIRED	EXISTING R/W		
13	STEVEN & BARBARA THOREN	FEE	---	SEE SHEET NO.	---	---	4.3	---
14	MILDRED M. NEHLS	FEE	---	---	0.08	0.07	0.15	0.5
15	CHARLES & PEARL MORITZ	FEE	---	---	0.16	0.37	0.53	0.5
16	EDWARD & DOROTHY HOFFMAN	FEE	---	---	0.53	0.74	1.27	19.5
17	GENE & MARY LOU SEIPP	FEE	---	---	0.02	0.10	0.12	0.7
18	GARY & RUBY FRISKE	FEE	---	---	0.01	0.04	0.05	0.5
19	BIRDIE HIRSCH	FEE	---	---	0.01	0.46	0.47	3.2
20	TOMAHAWK AREA CORPORATION	FEE	---	---	0.04	0.27	0.31	20.0

\* ACQUIRED IN THE NAME OF LINCOLN COUNTY

BEARING, ORIENTATION AND GRID CONVERSION  
 RIGHT-OF-WAY PLAT BEARINGS ARE ORIENTED TO THE MERIDIAN BETWEEN THE WEST 1/4 CORNER OF SECTION 28, T.35 N., R.6 E., AND THE NORTHWEST CORNER OF SECTION 28, T.35 N., R.6 E., WITH THE MERIDIAN BEARING ESTABLISHED AS N.0°18'08"E. THE DIFFERENCE BETWEEN PLAT BEARINGS REPRESENTS PLANE ANGLES IN DEGREES, MINUTES, AND SECONDS. R/W PLAT DISTANCES ARE GROUND LENGTHS AND MAY BE CONVERTED TO GRID LENGTHS BY MULTIPLYING PLAT DISTANCES BY 0.999928.

REVISION DATE	R.W. PROJECT NUMBER <b>9408-1-</b>	SHEET NUMBER <b>4.4</b>
FEDERAL PROJECT NUMBER		
PLAT OF RIGHT OF WAY REQUIRED FOR <b>WEST CORPORATE LIMITS, TOMAHAWK - U.S.H. 51</b> C.T.H. "CC" LINCOLN COUNTY		
SCALE 0 50 100 200 FT		DATE
CONSTRUCTION PROJECT NUMBER		

