
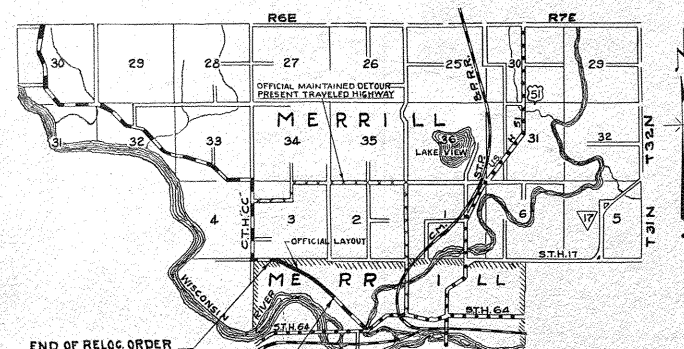


FED. ROAD DIST. NO.	STATE	PROJECT	SHEET NO.	TOTAL SHEETS
4	WISC.	7065	4	

DIVISION JOB NO. 7065

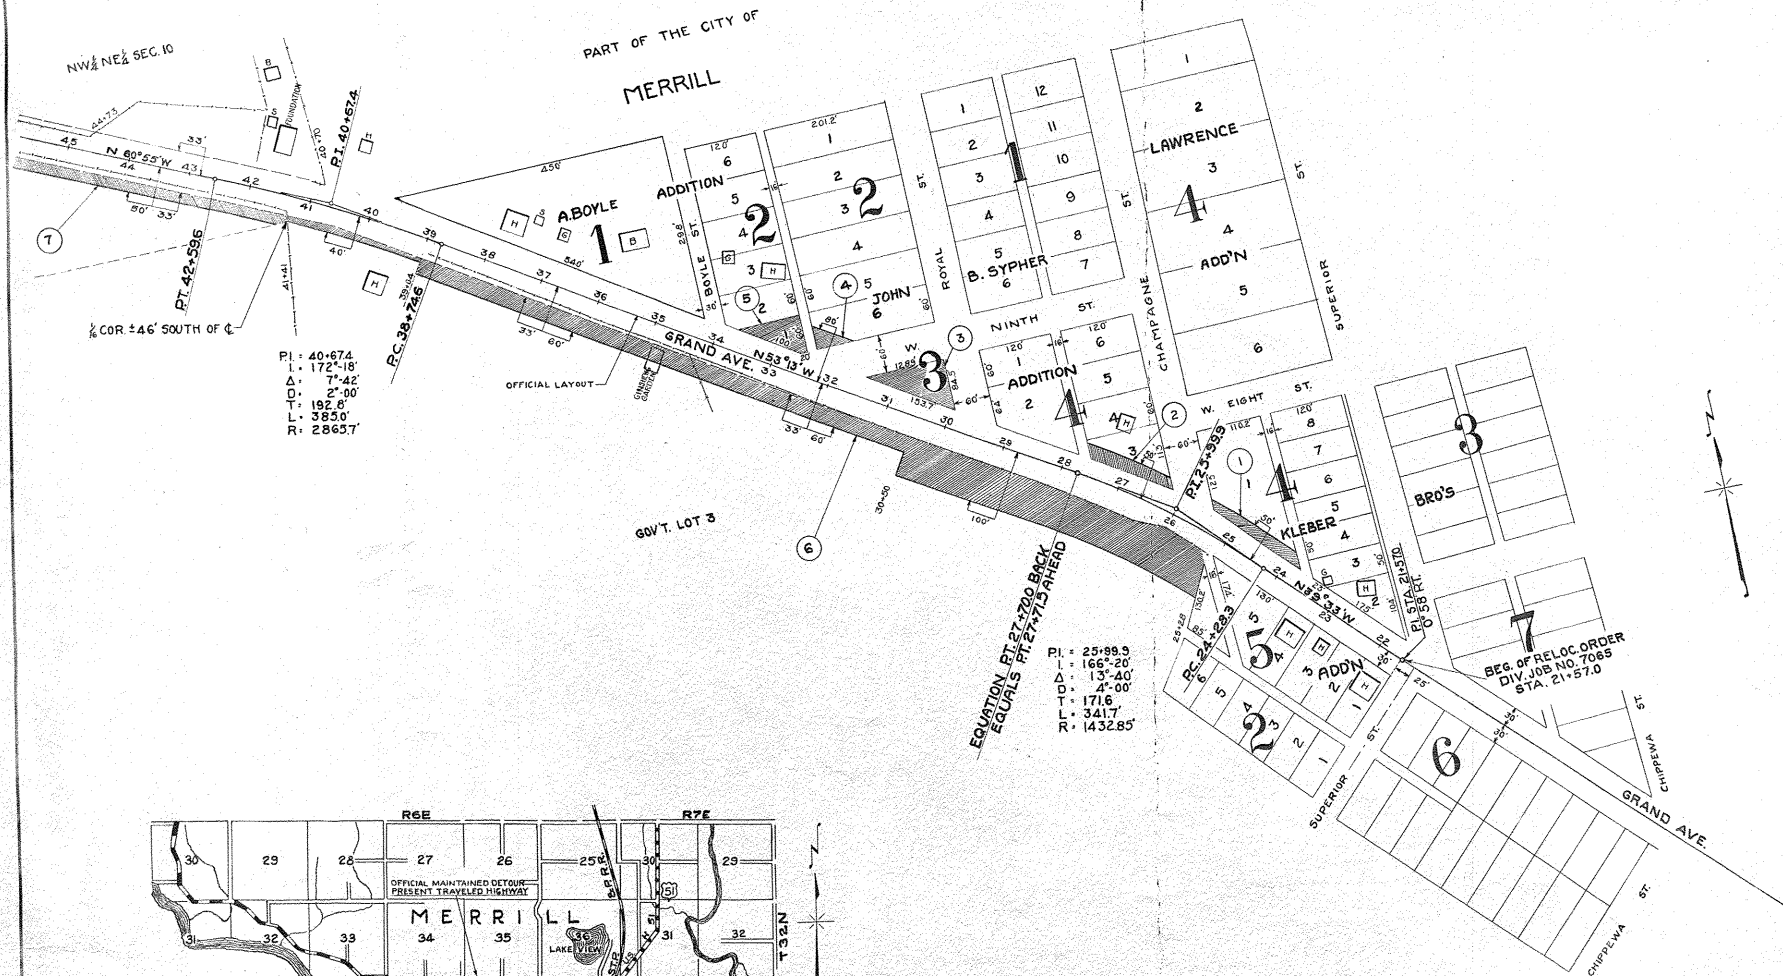

LOCATION SKETCH

SCALE 0 1/2 1 MI.


PLAT OF RIGHT OF WAY REQUIRED

**DIVISION JOB NO. 7065**

MERRILL - GRANDFATHER FALLS ROAD

C.T.H.N.C. CC LINCOLN COUNTY

SCALE 100' 200'

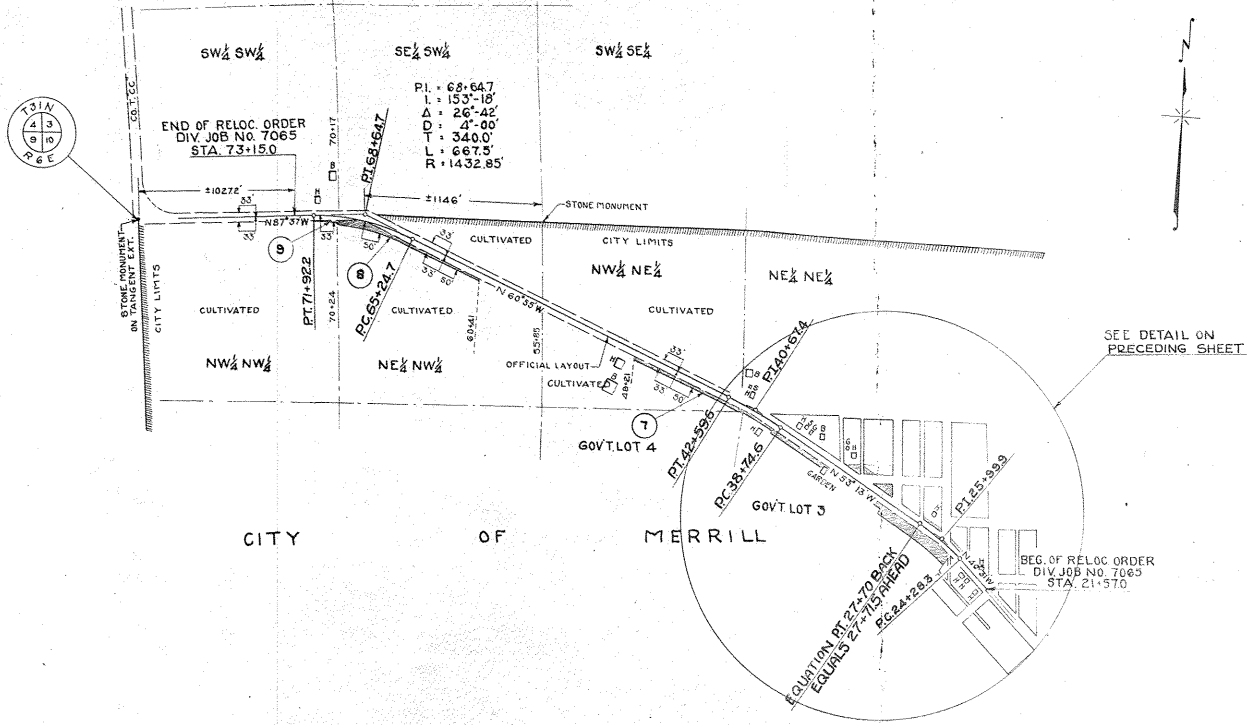

SEE DETAIL ON PRECEDING SHEET

SCHEDULE OF R / W R E Q U I R E D					ACRES		PURCHASED	
PAR.	OWNER	ADDRESS	DESCRIPTION	MARSH	UNIMPROVED	IMPROVED	TOTAL	
1	CHARLES WALTERS		LOT 1 BLOCK 4 H. KLEBER & BROS. ADD.			0.062	0.062	
2	HENERY PLAUTZ AND LOUISE PLAUTZ HIS WIFE	MERRILL WIS.	LOT 3 BLOCK 4 JOHN B. SYPHERS ADD.			0.065	0.065	
3	LINCOLN COUNTY		BLOCK 3 " " " "			0.125	0.125	
4	A. J. FRIES		LOT 6 BLOCK 2 " " " "			0.027	0.027	
5	LINCOLN COUNTY		LOT 1 BLOCK 2 A. BOYLE ADD.			0.083	0.083	
6	JOS. DIETRICH AND EMILIE DIETRICH HIS WIFE		GOVT LOTS SEC. 10 T31N R6E			1.394	1.394	
7	GEORGE PARROTT	MERRILL WIS.	NW 1/4 NE 1/4 SEC. 10 " " "			0.296	0.296	
8	GEORGE PARROTT	" " "	NE 1/4 NW 1/4 SEC. 10 " " "			0.583	0.583	
9	K.S.J. NIELSON AND MARY NIELSON HIS WIFE	" " "	NW 1/4 NW 1/4 SEC. 10 " " "			0.023	0.023	
GRAND TOTAL						2.664	2.664	

PLAT OF RIGHT OF WAY REQUIRED  
 DIVISION JOB NO. 7065  
 MERRILL - GRANDFATHER FALLS ROAD  
 C.T.H.NO. CC LINCOLN COUNTY

DRAWN BY C.W.G.  
 COMPUTED BY C.W.G.  
 CHECKED BY P.L.B.

