


BENCHMARKS			
NO.	STATION	DESCRIPTION	ELEV.
4	7+74.08	3/8" SPK. 10" PINE 40.00' AT.	1487.80
3	21+01.02	3/8" SPK. 12" PINE 57.46' AT.	1475.17

YARDAGE SUMMARY	
STA. 9+50 TO STA. 31+00	
UNCL. EXC.	5,600 C.Y.
FILL	10,908 C.Y.
BORROW	10,580 C.Y.

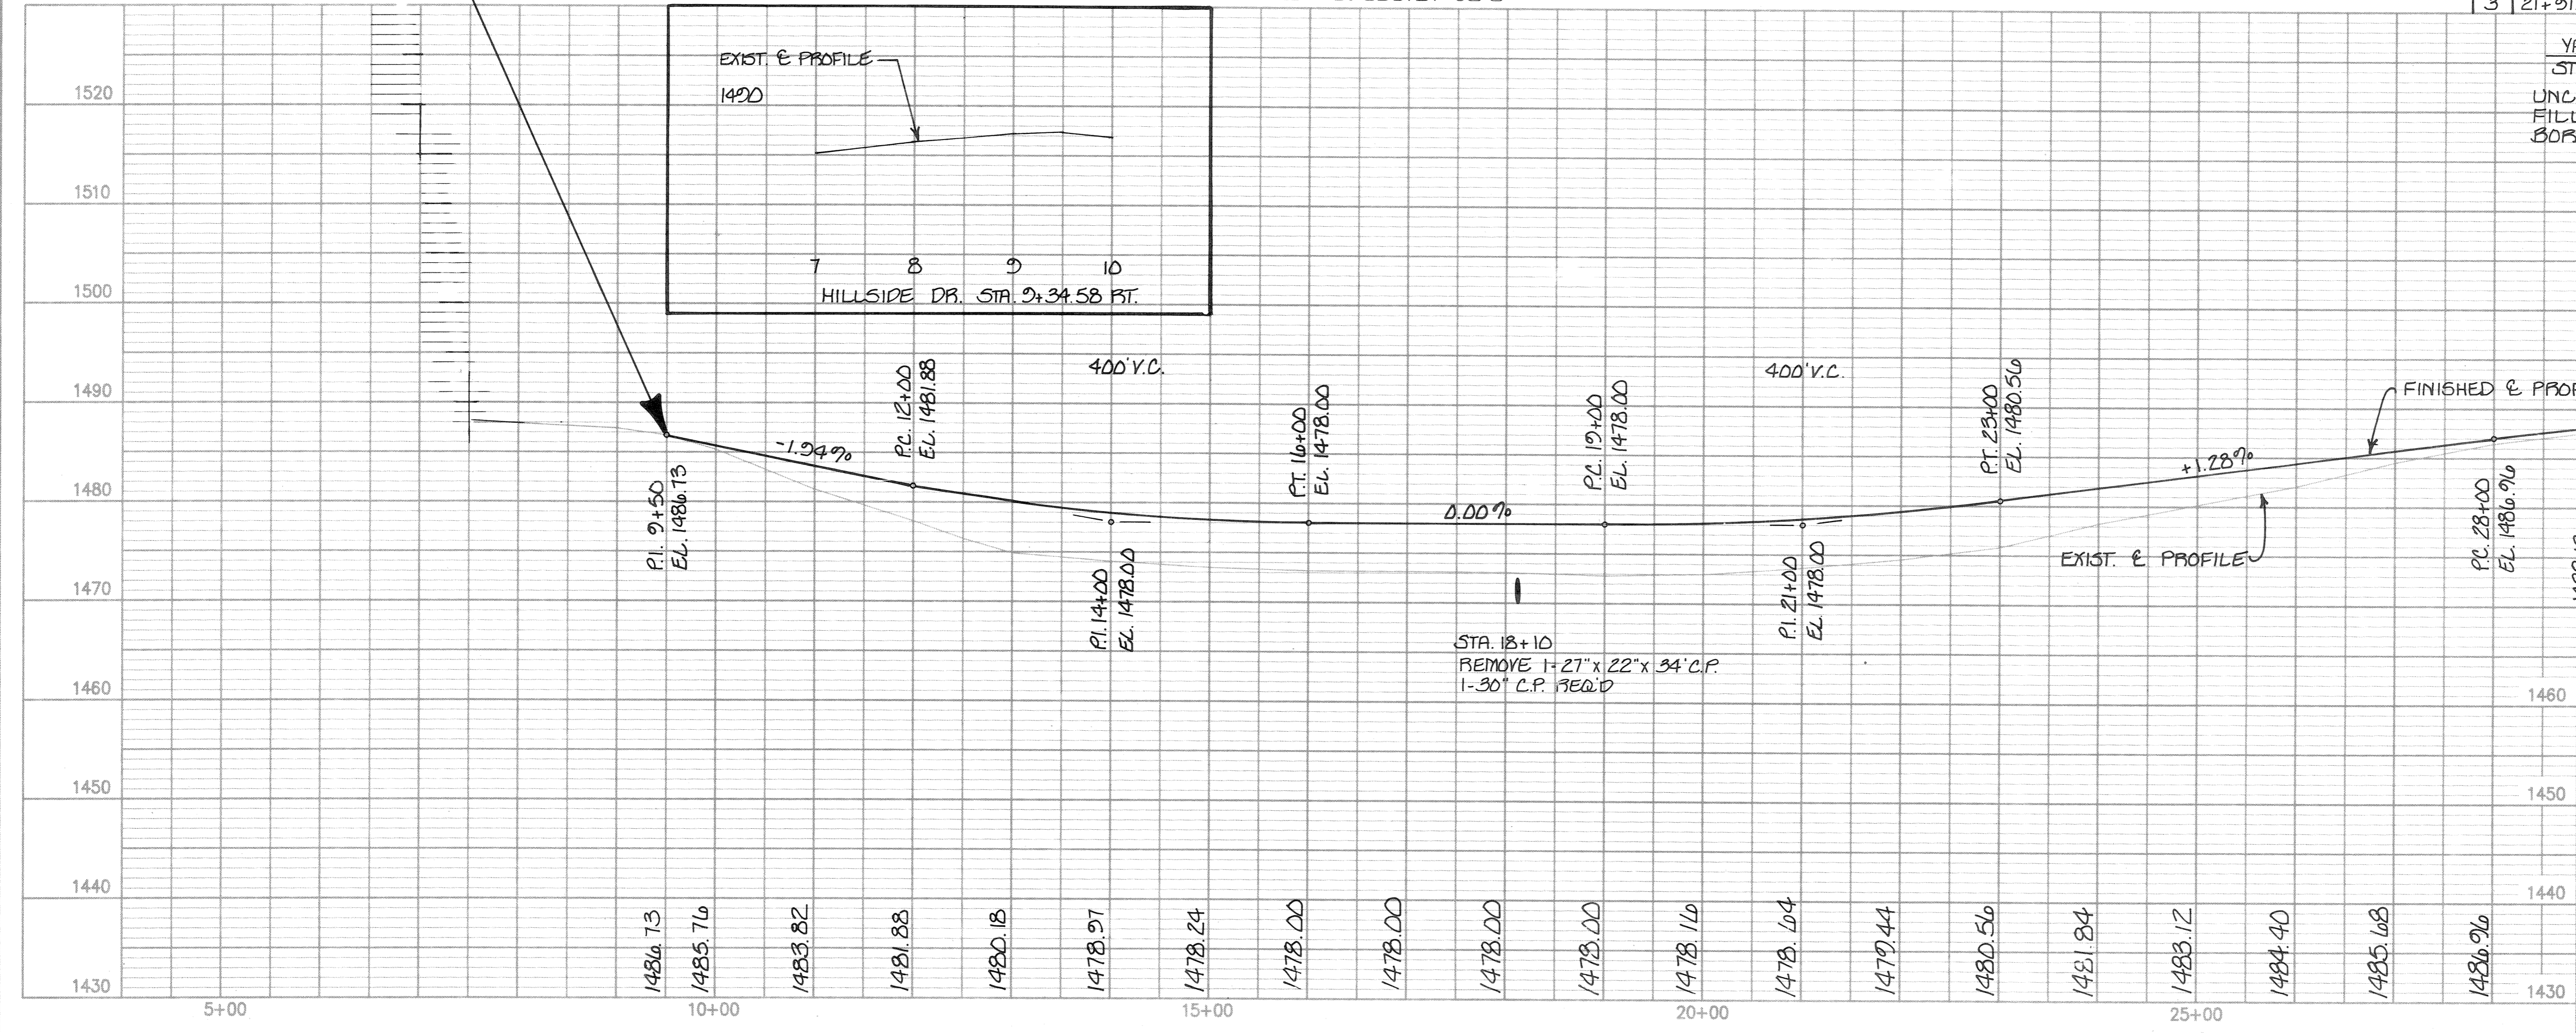

LINCOLN CO. C.T.H. "CC"

STA. 5 + 00 TO STA. 31 + 00



SHORT ELLIOTT HENDRICKSON, INC.

I hereby certify that this plan was prepared by me or under my direct supervision and that I am a duly Registered Professional Engineer under the laws of the state of Wisconsin.

Date _____ Reg. No. _____

FILE NO. 4

40

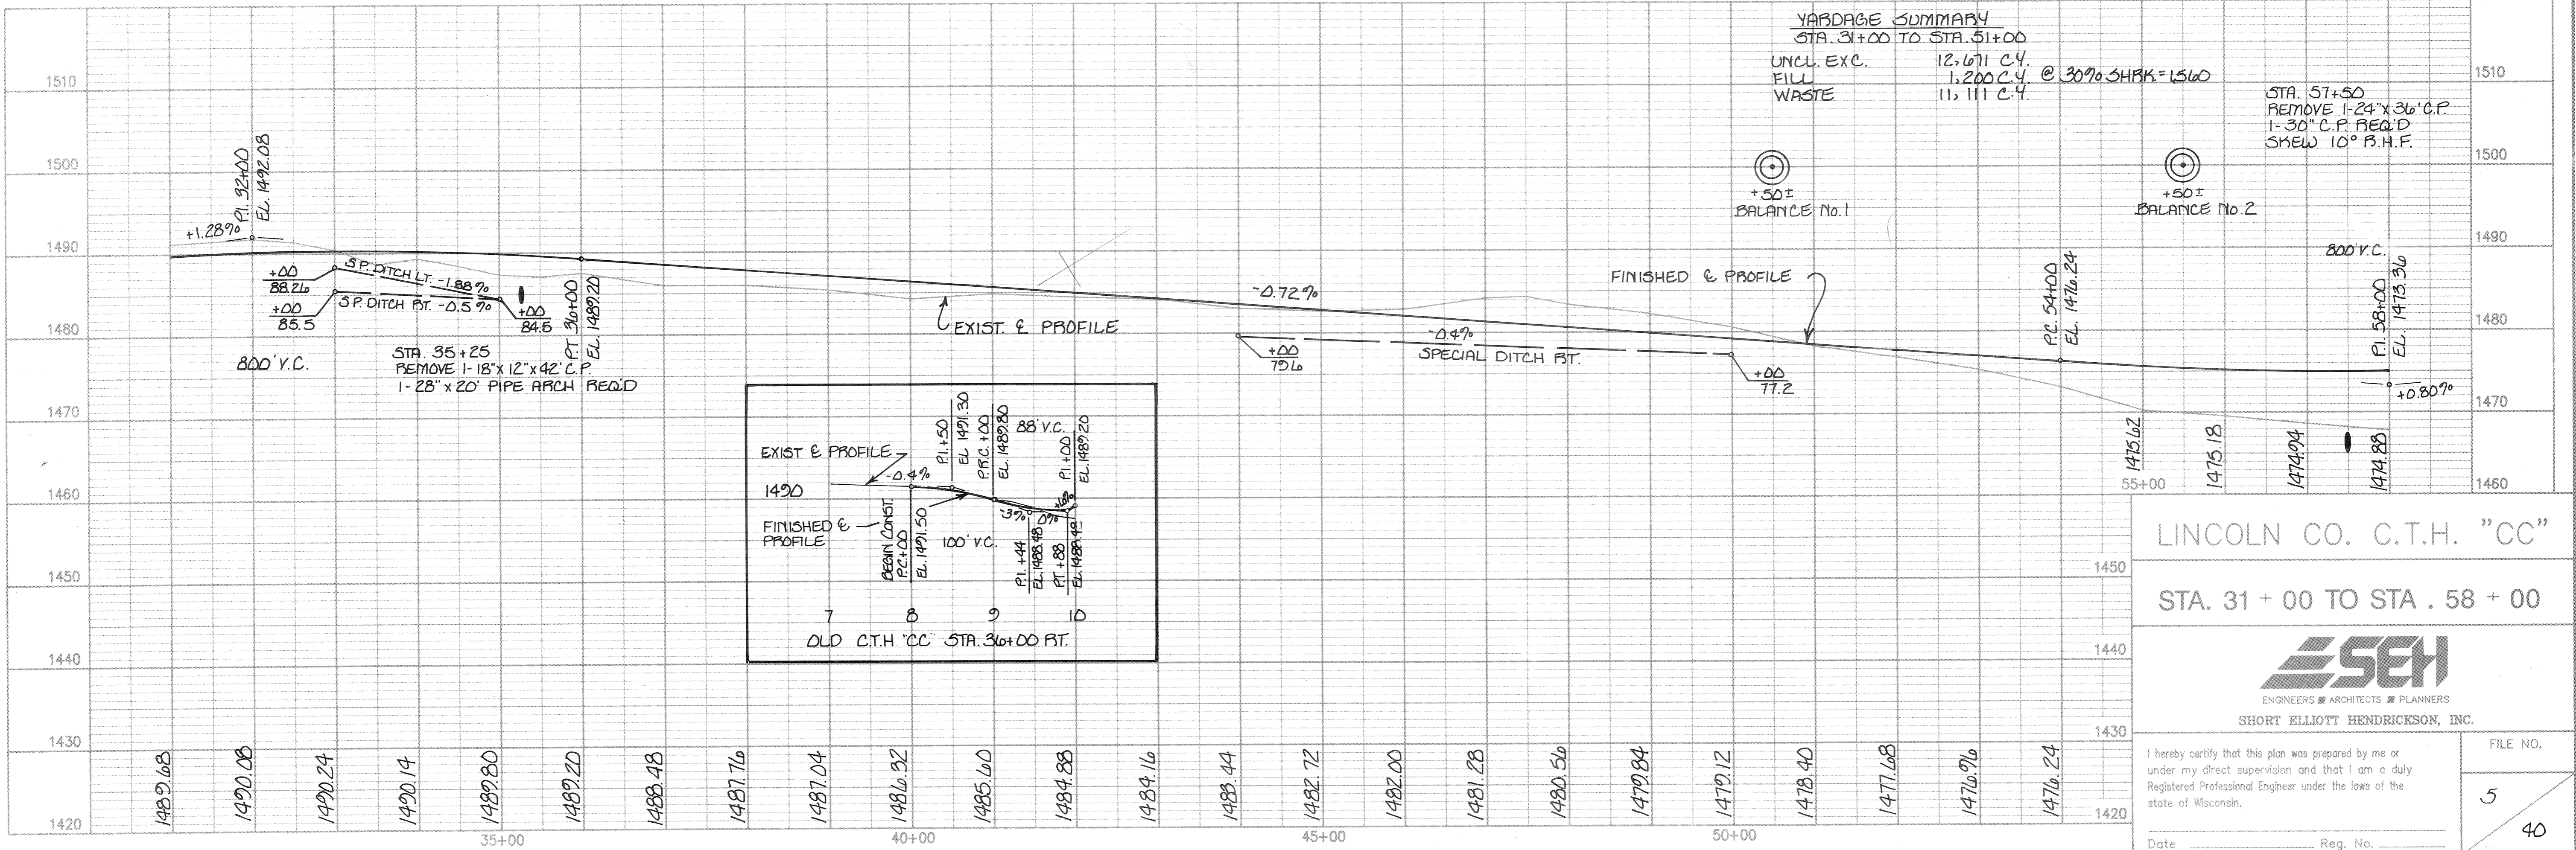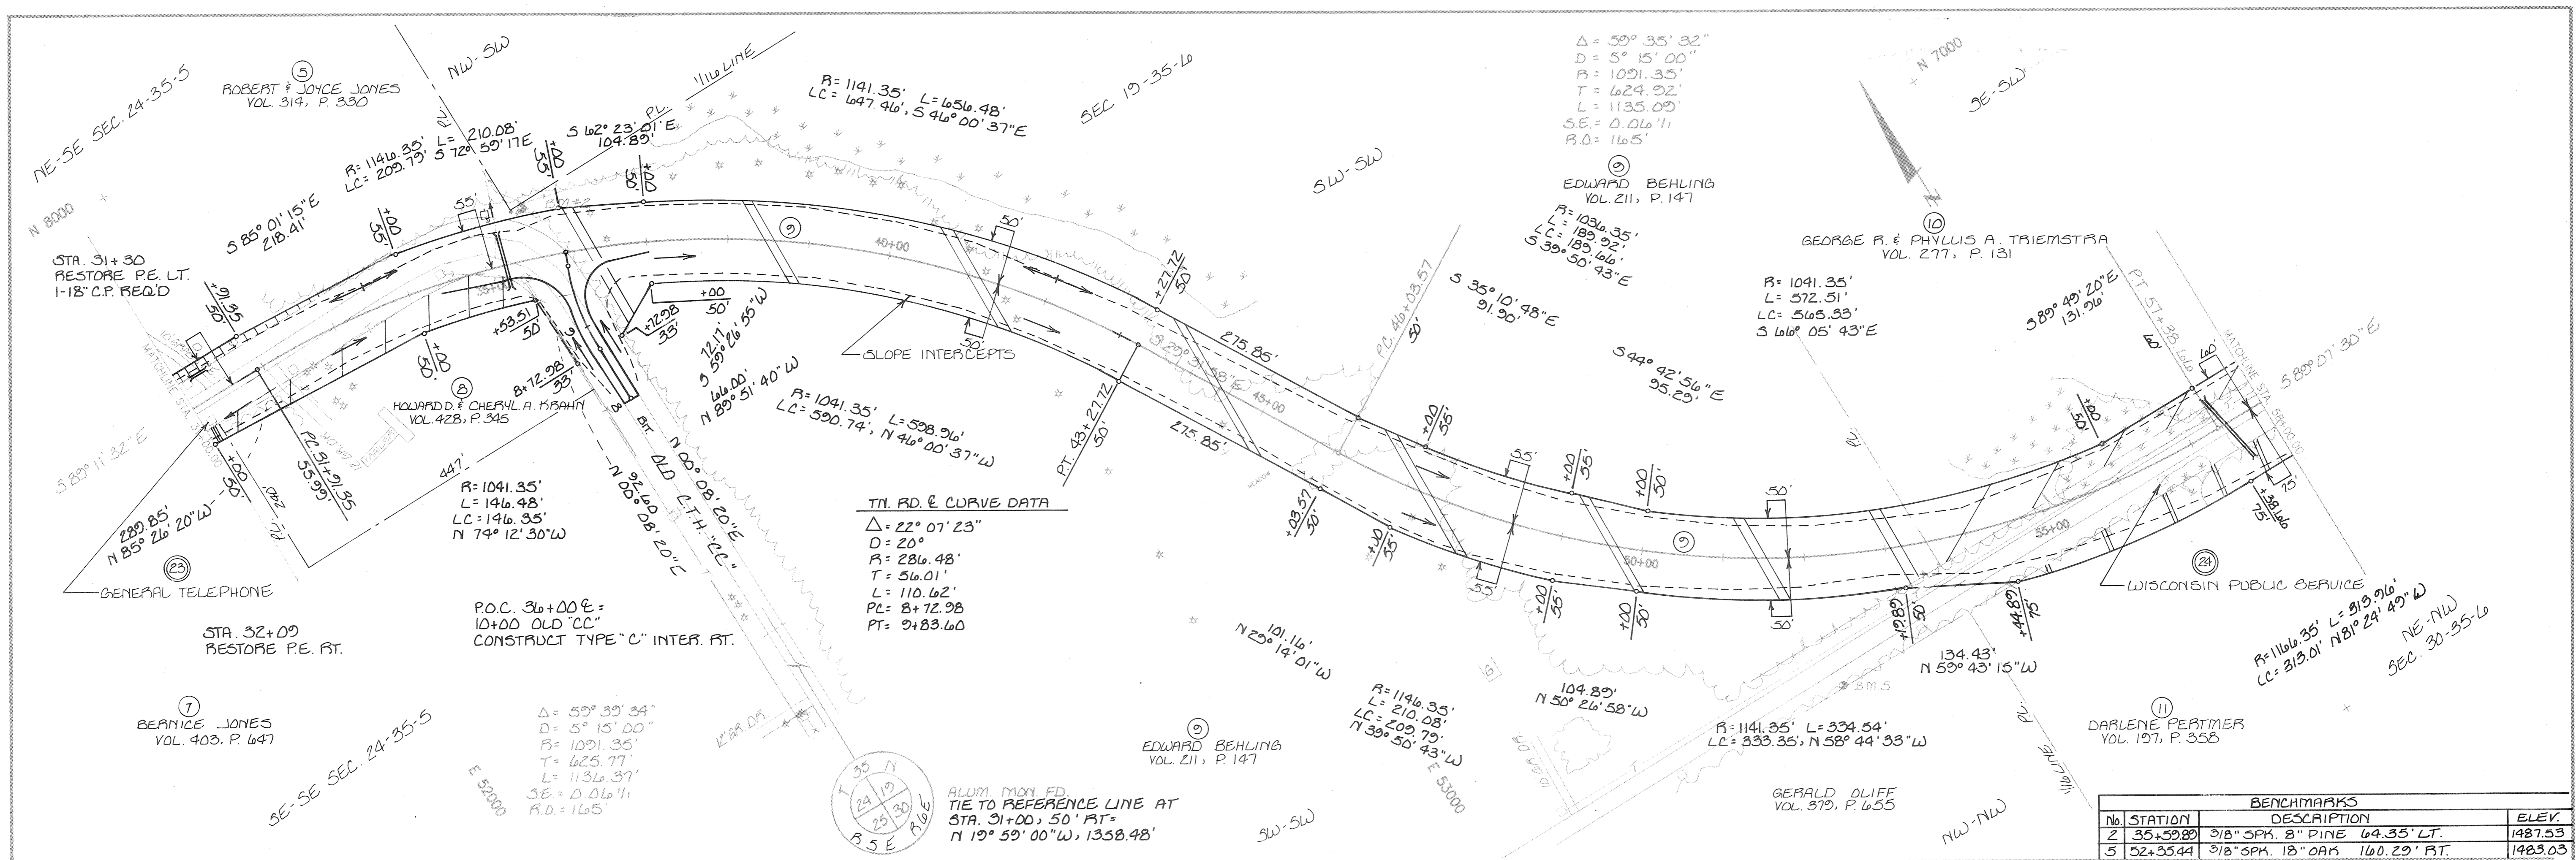

LINCOLN CO. C.T.H. "CC"

STA. 31 + 00 TO STA. 58 + 00

ENGINEERS ARCHITECTS PLANNERS


SHORT ELLIOTT HENDRICKSON, INC.

I hereby certify that this plan was prepared by me or under my direct supervision and that I am a duly Registered Professional Engineer under the laws of the state of Wisconsin.

Date _____ Reg. No. _____

FILE NO. 5



40

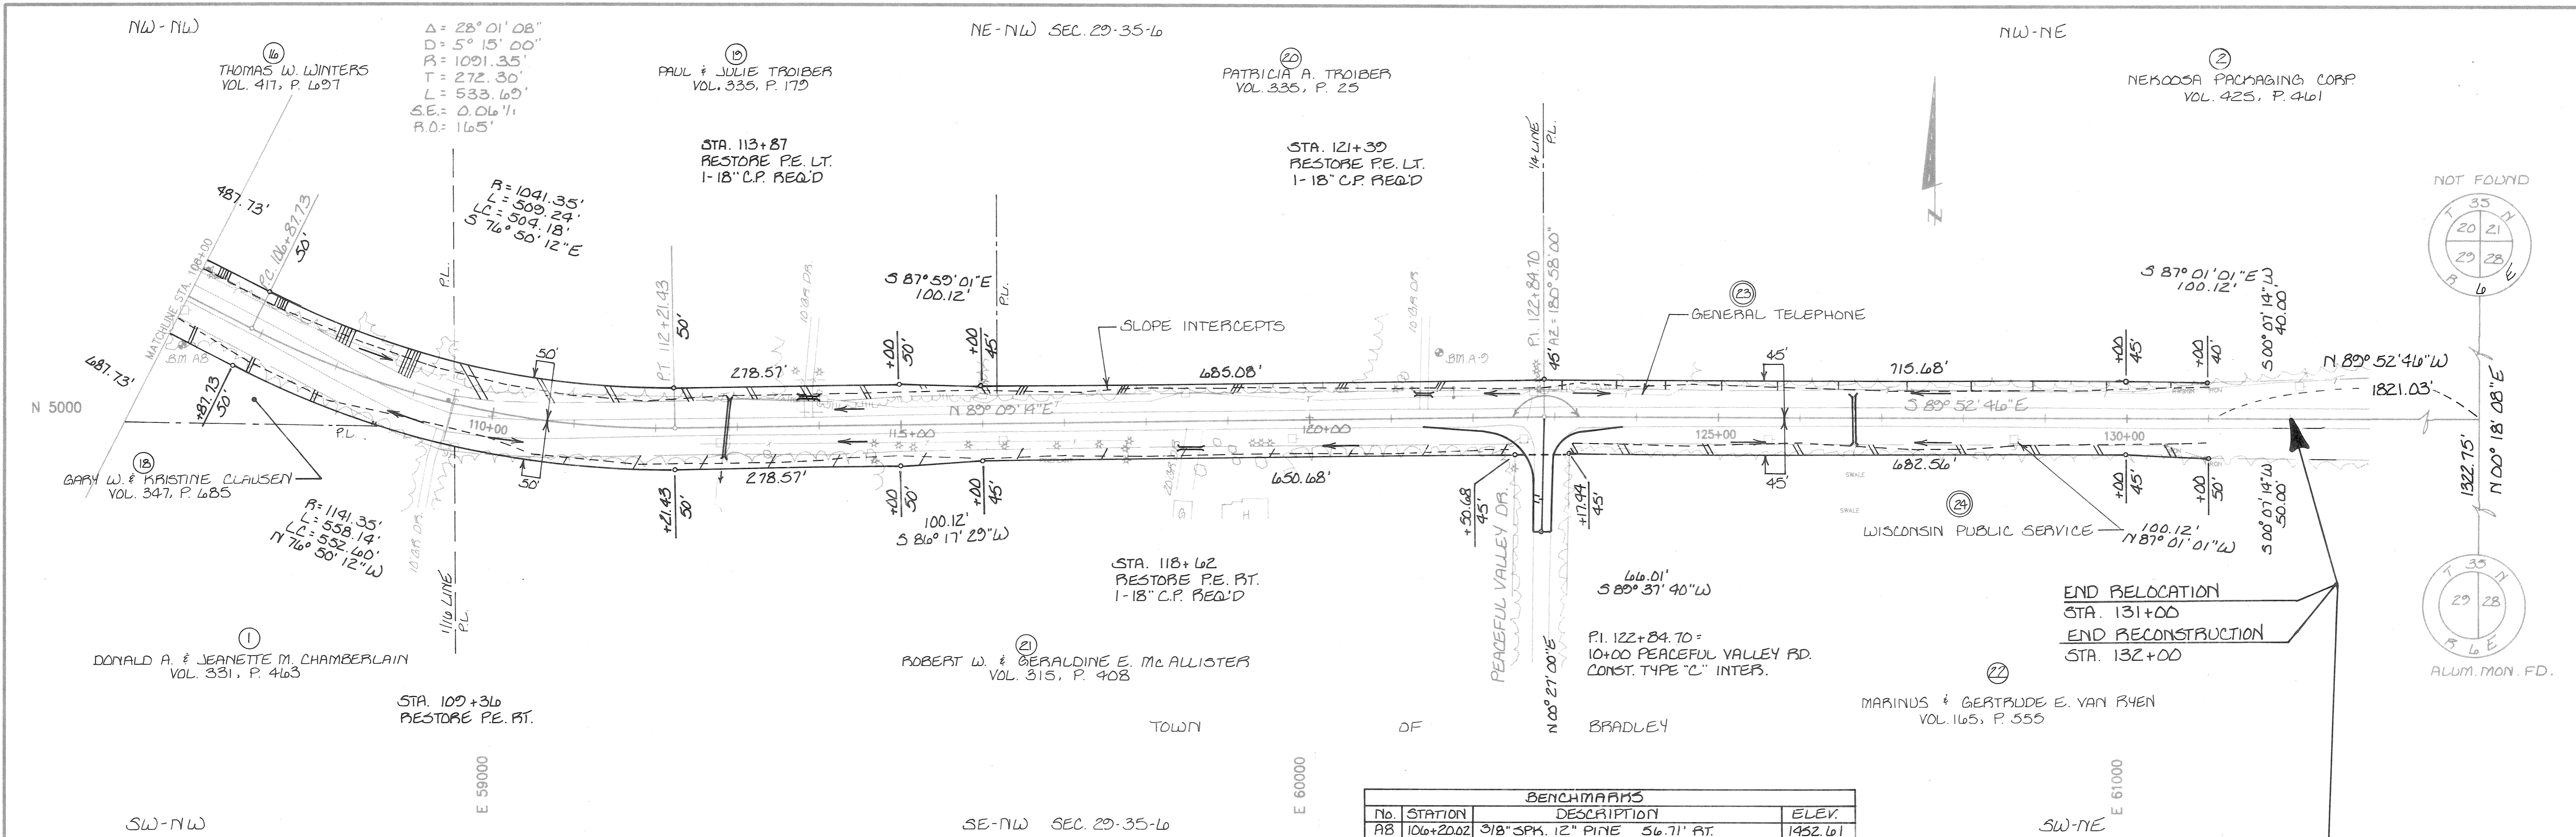

BENCHMARKS			
No.	STATION	DESCRIPTION	ELEV.
AB	106+20.02	3/8" SPK. 12" PINE 56.71' AT.	1452.61
AD	121+59.35	3/8" SPK. 12" PINE 79.77' LT.	1455.78

YARDAGE SUMMARY
 STA. 102+00 TO STA. 110+50
 UNCL. EXC. 913 C.Y.
 FILL 251 C.Y. @ 30% SHRK. = 1236 C.Y.
 BORROW 323 C.Y.

YARDAGE SUMMARY
 STA. 110+50 TO STA. 132+00
 UNCL. EXC. 1308 C.Y.
 FILL 2814 C.Y. @ 30% SHRK. = 3658
 BORROW 2240 C.Y.

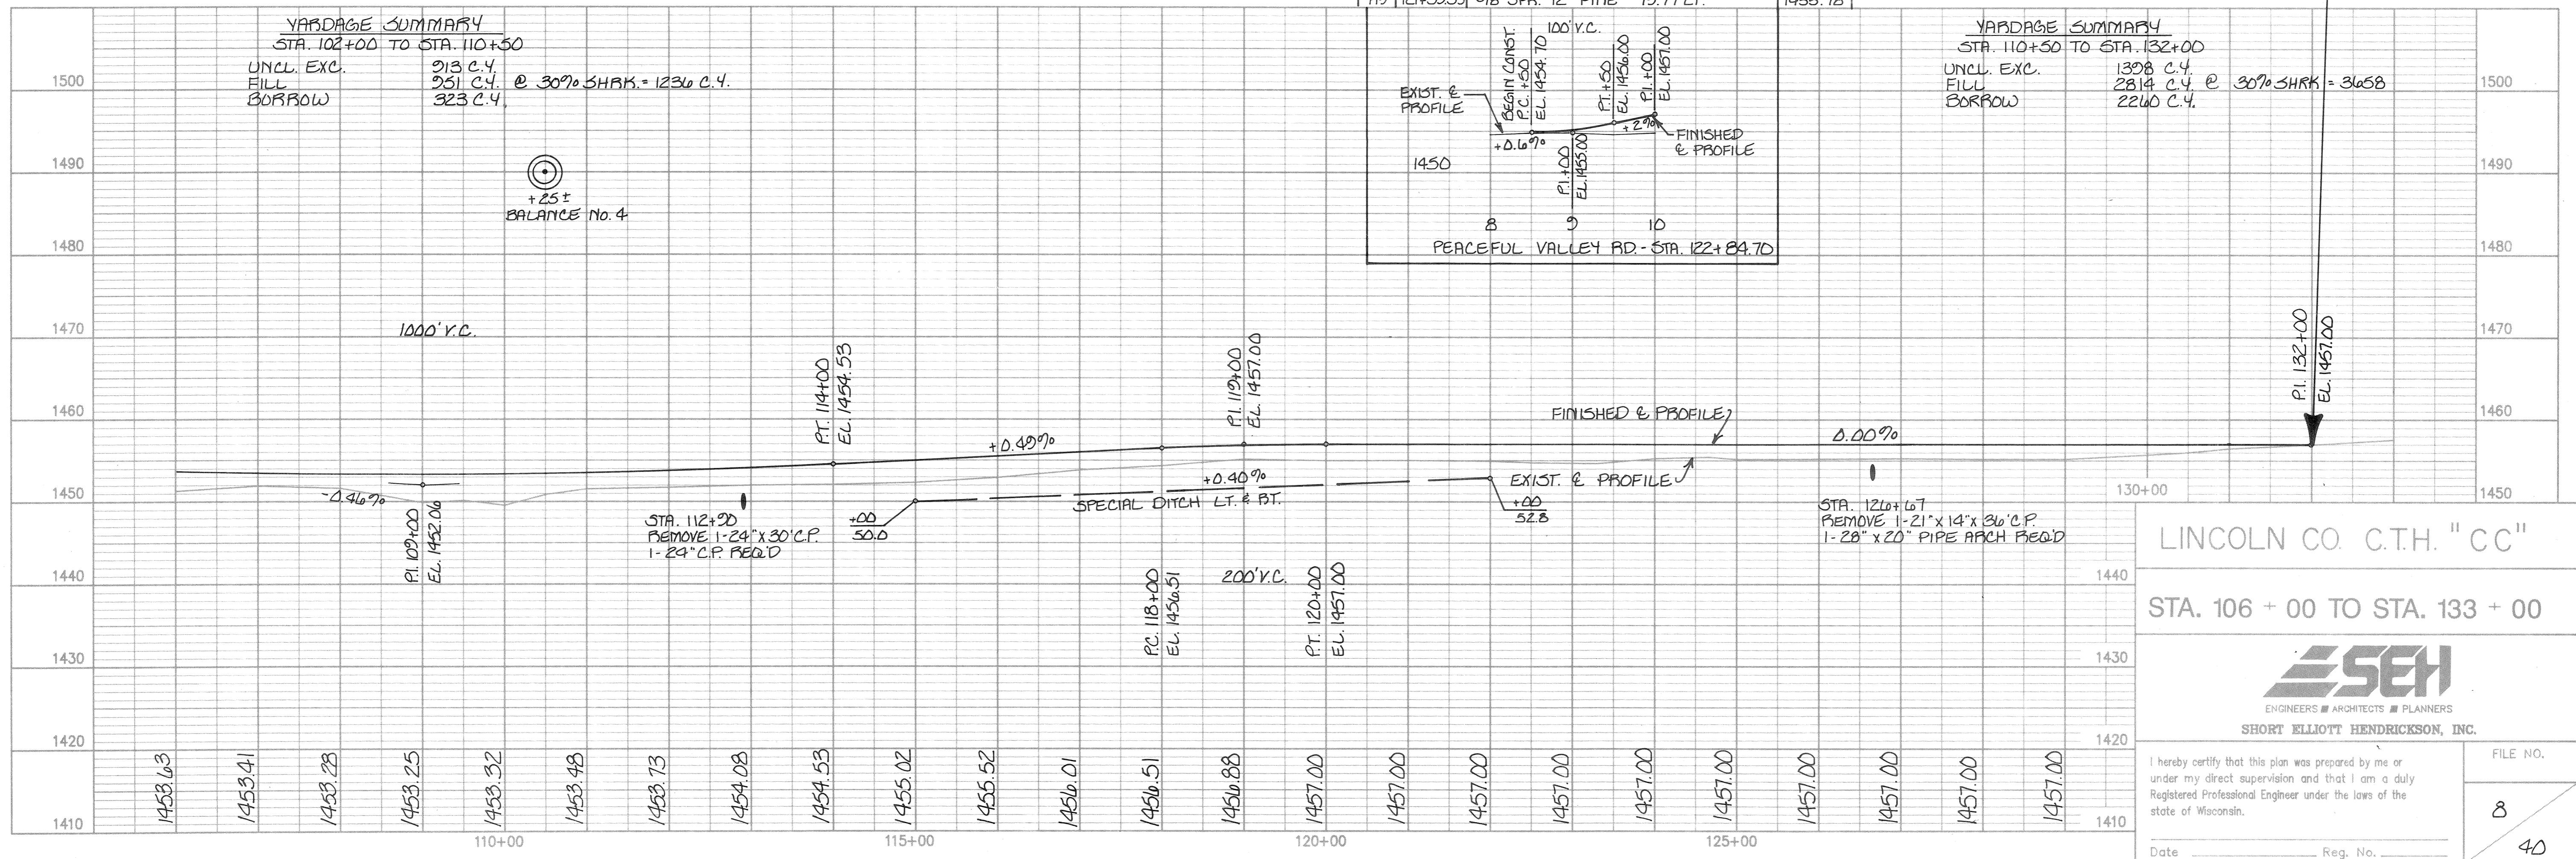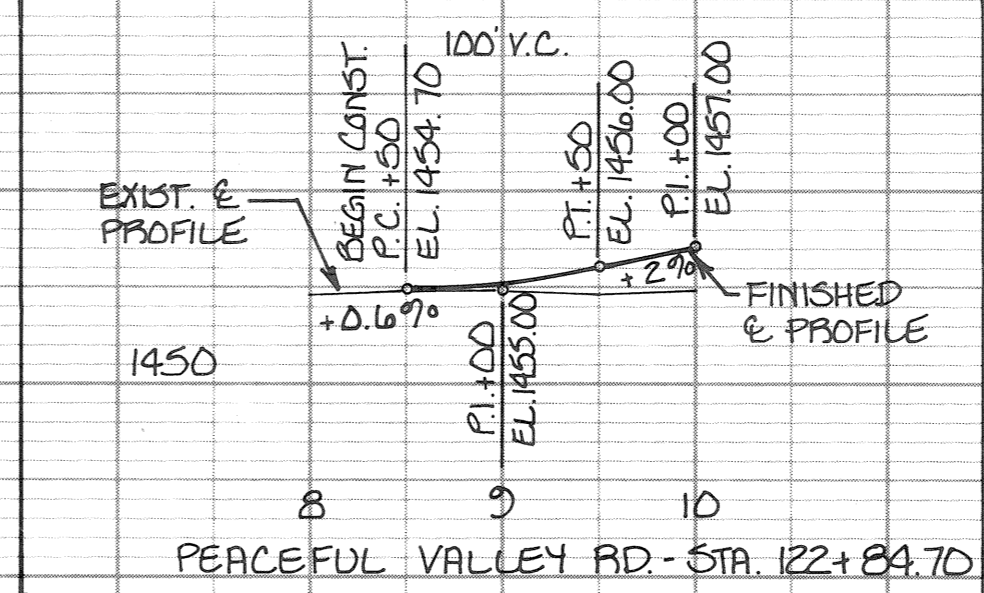

LINCOLN CO. C.T.H. "CC"
 STA. 106 + 00 TO STA. 133 + 00

SHORT ELLIOTT HENDRICKSON, INC.

I hereby certify that this plan was prepared by me or under my direct supervision and that I am a duly Registered Professional Engineer under the laws of the state of Wisconsin.

Date _____ Reg. No. _____

FILE NO. 8 40