



COUNTY AND HIGHWAY	ROUTE AND SECTION	CLASS AND AGREEMENT STATE	FEDERAL DIVISION OFFICE	SHEET NUMBER	TOTAL SHEETS
35.6	14.0	11.5	4	4.1	
CONST. PROJECT					

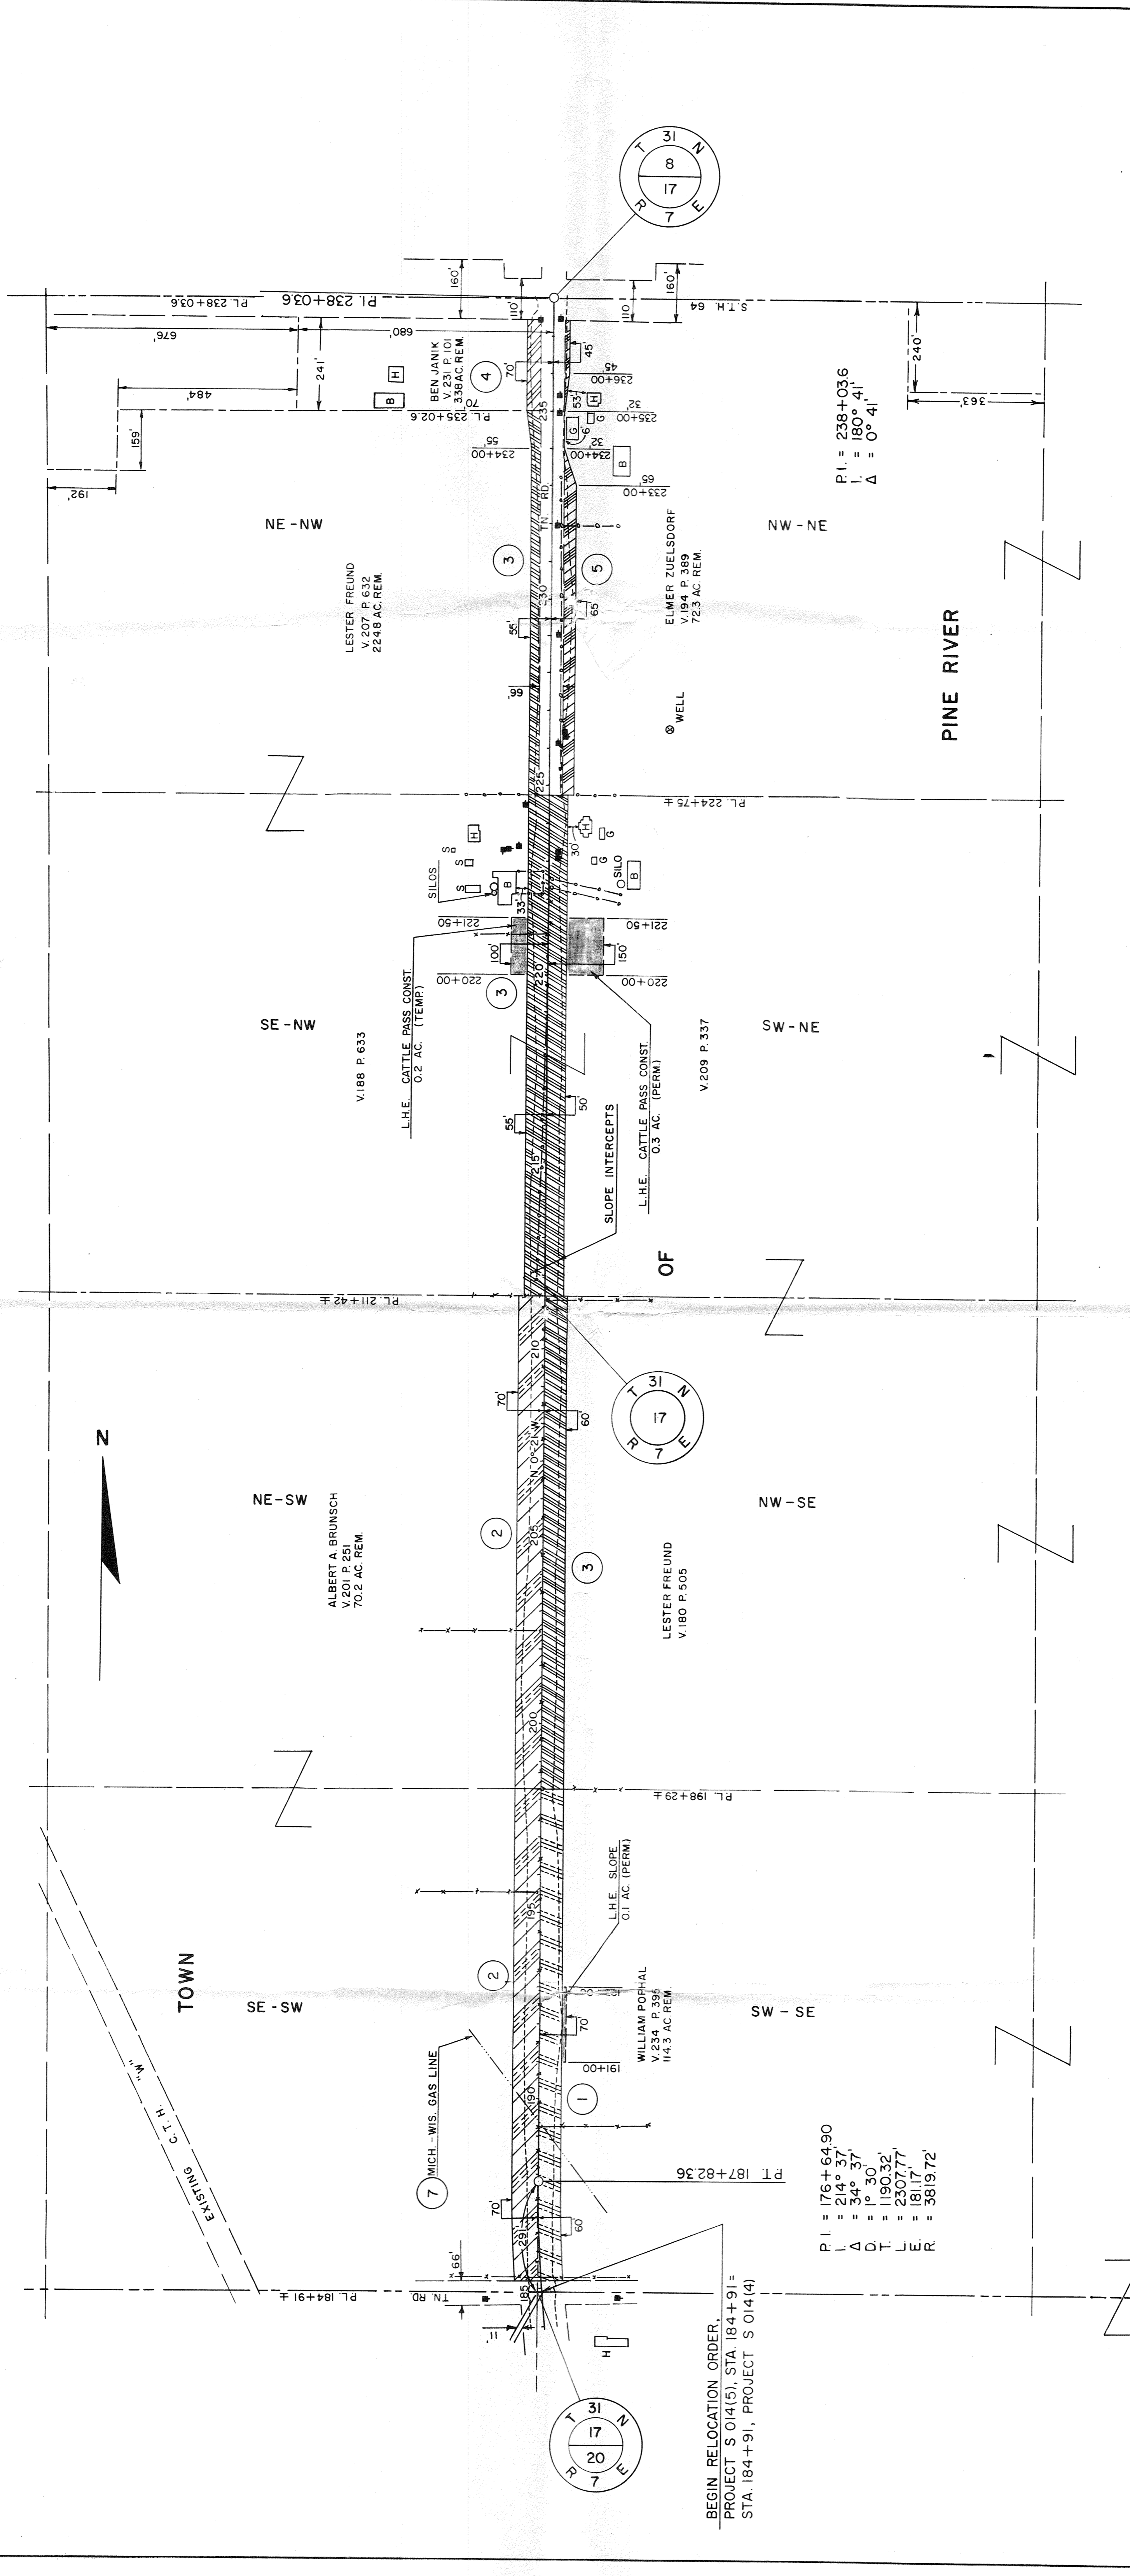

REVISION DATE	N.C.
7/20/65	N.C.
7/30/65	N.C.
8/30/65	N.C.

NOTE:
BEARINGS SHOWN ON THIS PLAT ARE THE TRUE BEARINGS OF EACH TANGENT TO THE NEAREST MINUTE.

STATE HIGHWAY COMMISSION OF WISCONSIN
PLAT OF RIGHT OF WAY REQUIRED
PROJECT S 014(5)

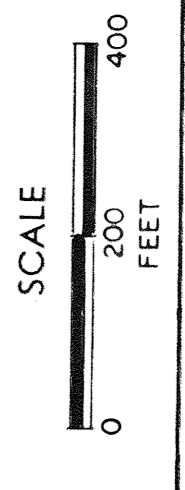


SCALE
 0 200 400 FEET
 DATED JUNE 1, 1965

RIGHT OF WAY STA. 184+91 - STA. 238+03.6

BEGIN RELOCATION ORDER,
 PROJECT S 014(5), STA 184+91=
 STA. 184+91, PROJECT S 014(4)

P.I. = 176+64.90
 I. = 214° 37'
 Δ = 34° 30'
 D. = 1° 30'
 T. L. = 1190.32'
 L. E. = 2307.77'
 R. = 3819.72'


COUNTY AND HIGHWAY	ROUTE AND SECTION	CLASS AND AGREEMENT	FEDERAL DIVISION OFFICE	SHEET NUMBER	TOTAL SHEETS
356	140	STATE FEDERAL	4	4.2	
CONST. PROJECT					

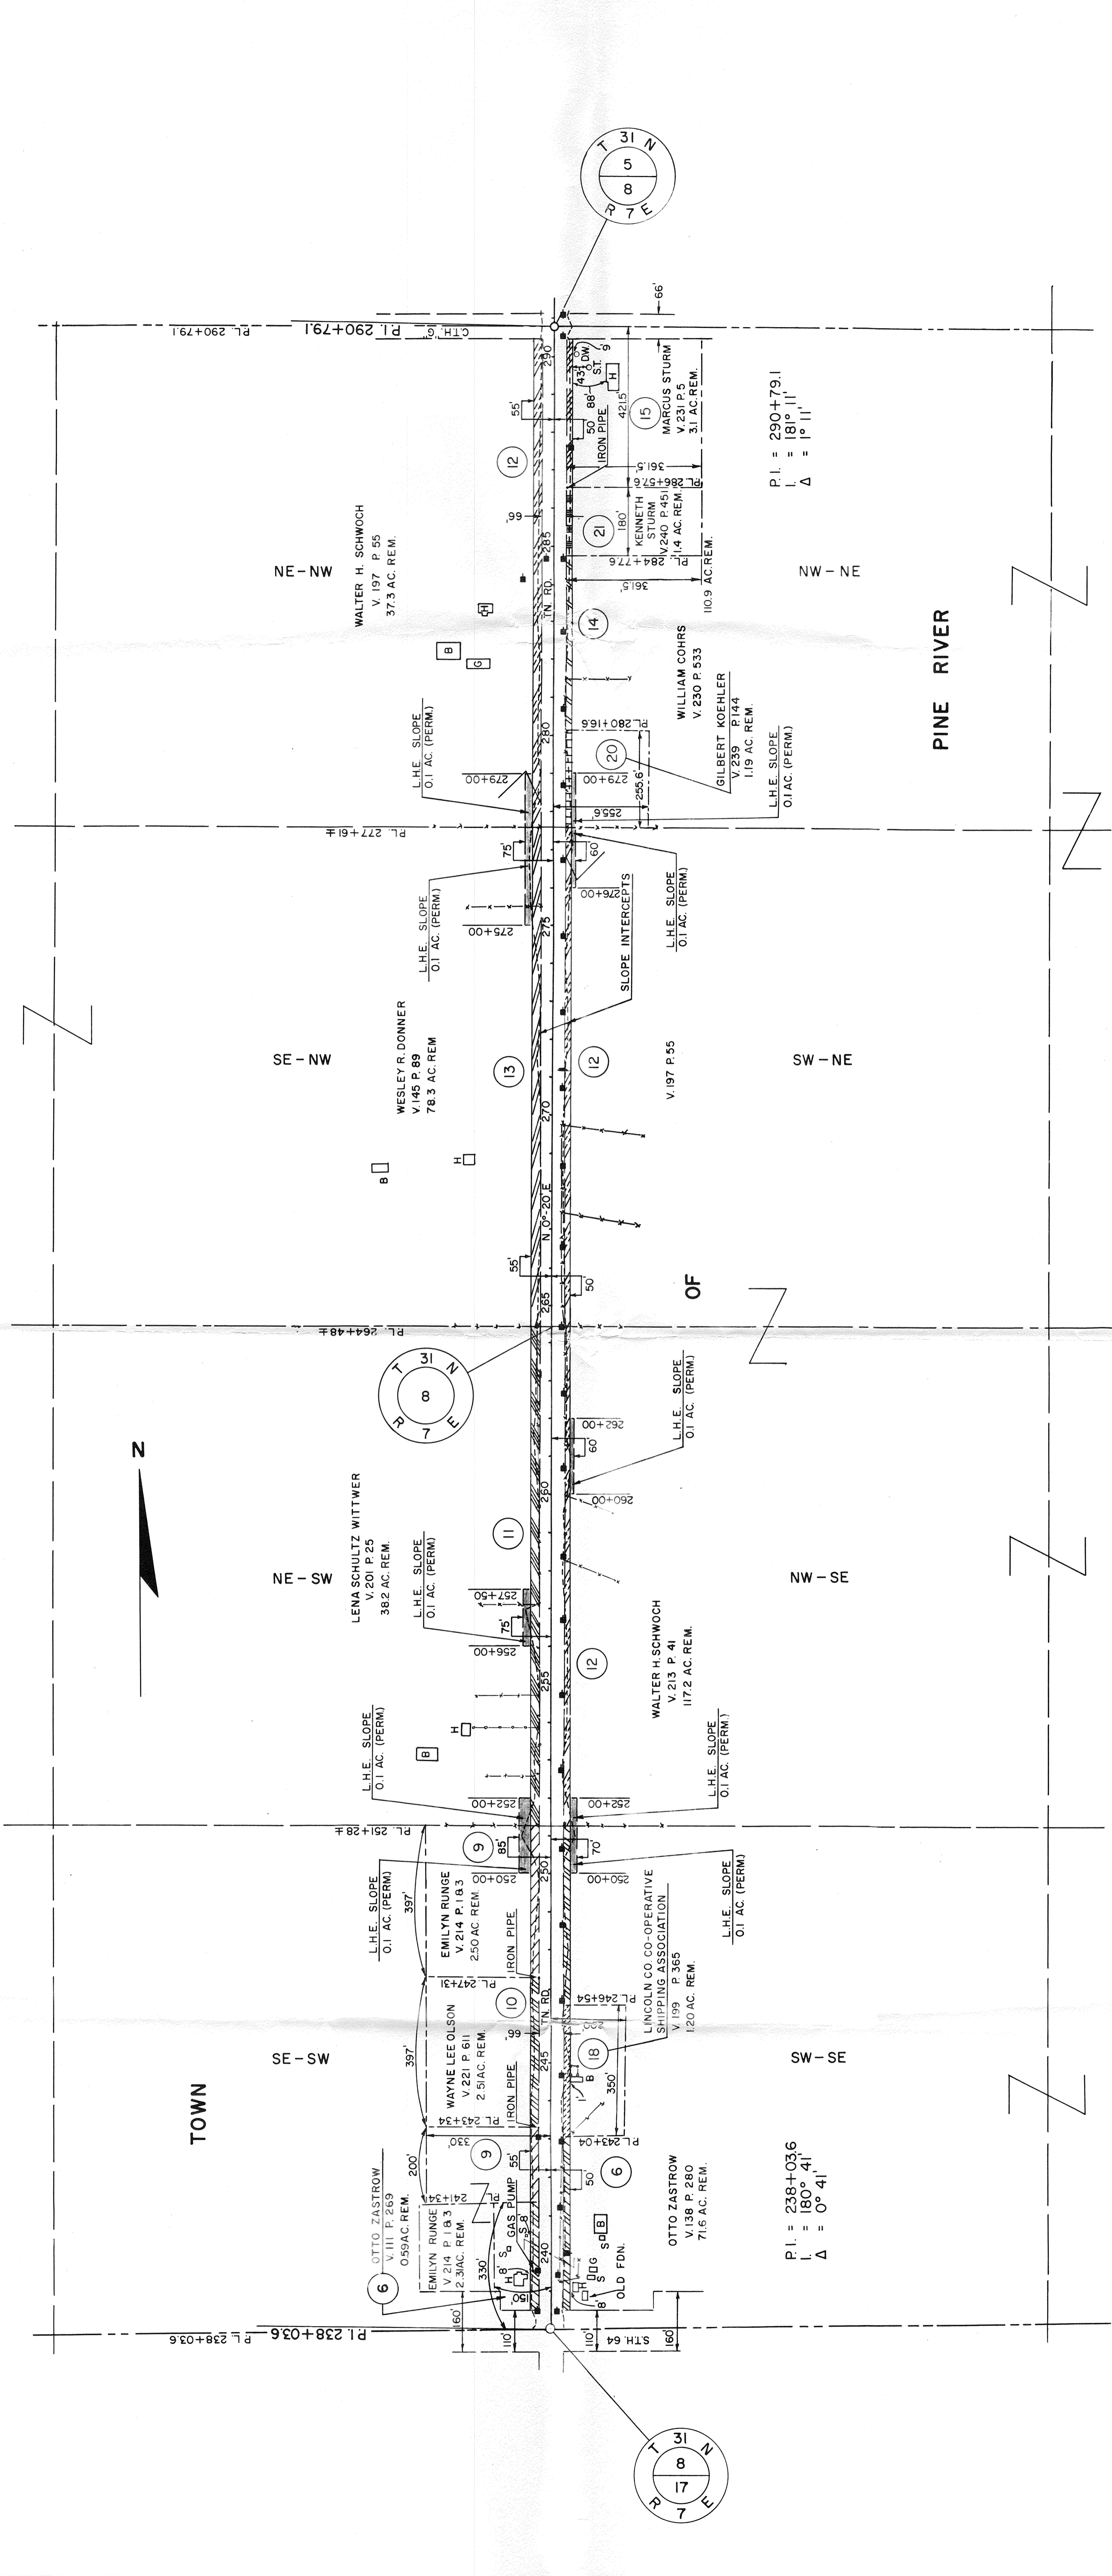

REVISION DATE
7/20/65
7/30/65
8/30/65

NOTE:
BEARINGS SHOWN ON THIS PLAT ARE THE TRUE BEARINGS OF EACH TANGENT TO THE NEAREST MINUTE.

STATE HIGHWAY COMMISSION OF WISCONSIN
PLAT OF RIGHT OF WAY REQUIRED
PROJECT S 014(5)

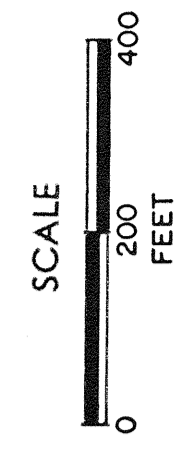

RIGHT OF WAY STA. 238+03.6 - STA. 290+79.1
DATED JUNE 1, 1965

P.I. = 238+03.6
L = 180° 41'
Δ = 0° 41'

P.I. = 290+79.1
L = 181° 11'
Δ = 0° 11'

P.L. 238+03.6

P.L. 290+79.1

P.L. 251+28.4

P.L. 277+61.4

P.L. 251+28.4

P.L. 264+48.4

P.L. 277+61.4

P.L. 290+79.1



















