
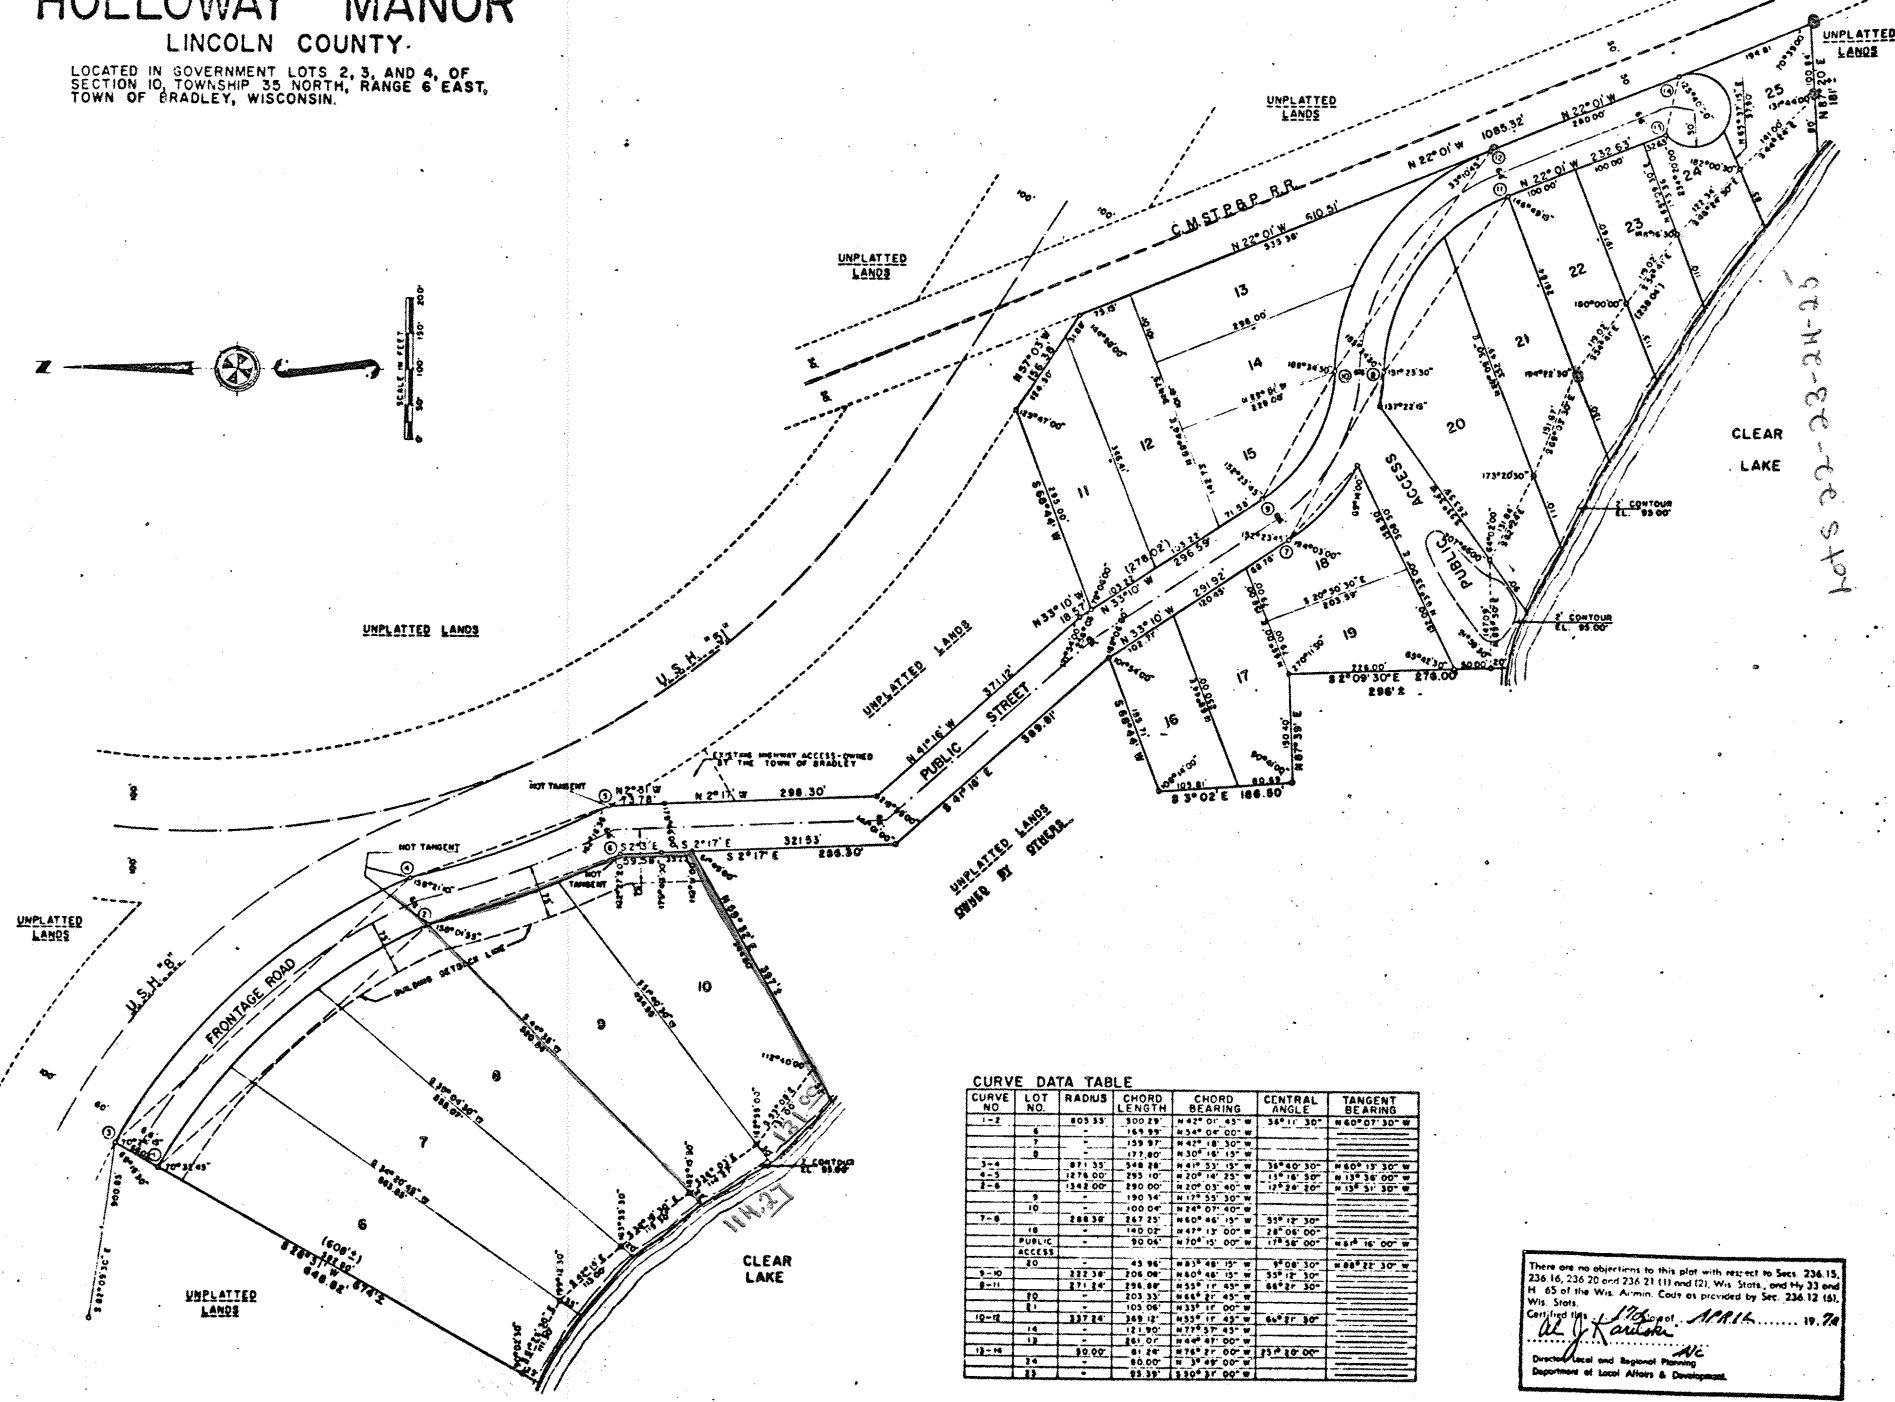


# HOLLOWAY MANOR

## LINCOLN COUNTY.

LOCATED IN GOVERNMENT LOTS 2, 3, AND 4, OF SECTION 10, TOWNSHIP 35 NORTH, RANGE 6 EAST, TOWN OF BRADLEY, WISCONSIN.

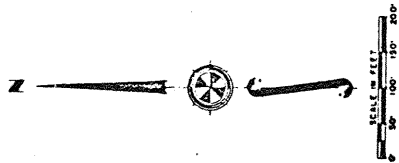

**CURVE DATA TABLE**

CURVE NO	LOT NO.	RADIUS	CHORD LENGTH	CHORD BEARING	CENTRAL ANGLE	TANGENT BEARING

There are no objections to this plat with respect to Sects. 236.15, 236.16, 236.20 and 236.21 (1) and (2), Wis. Stats., and 43.33 and H. 65 of the Wis. Admin. Code as provided by Sec. 236.12 (1), Wis. Stats.


*W. J. Kauter*  
Director, Local and Regional Planning  
Department of Local Affairs & Development.