


COUNTY AND HIGHWAY	ROUTE AND SECTION	CLASS AND AGREEMENT		B. P. R. REGION DIVISION	SHEET NUMBER	TOTAL SHEETS
		STATE	FEDERAL			
35.2	393.0	21.6		4 WIS.	4	
CONST. PROJECT						

SCHEDULE OF LANDS AND INTERESTS REQUIRED					
PARCEL NUMBER	SHEET NUMBER	OWNER	INTERESTS REQUIRED	ACRES	
1	4.1	BEN JANIK	FEE	0.16	
2	4.1	ELMER ZUELSDORF	FEE & L.H.E.	0.24	
3	4.1	OTO ZASTROW	FEE	0.53	

STANDARD ABBREVIATIONS

- | | |
|--------|--------------------------|
| AC. | ACRES |
| B. | BARN |
| CONC. | CONCRETE |
| CONST. | CONSTRUCTION |
| COR. | CORNER |
| C.T.H. | COUNTY TRUNK HIGHWAY |
| D. | DEGREE OF CURVE |
| E. | EXTERNAL DISTANCE |
| G. | GARAGE |
| H. | HOUSE |
| L. | LENGTH OF CURVE |
| L.H.E. | LIMITED HIGHWAY EASEMENT |
| N.E. | NORTHEAST |
| N.W. | NORTHWEST |
| P. | PAGE |
| P.O.T. | POINT ON TANGENT |
| P.L. | PROPERTY LINE |
| SEC. | SECTION |
| S. | SHED |
| S.E. | SOUTHEAST |
| S.W. | SOUTHWEST |
| S.T.H. | STATE TRUNK HIGHWAY |
| STA. | STATION |
| V. | VOLUME |

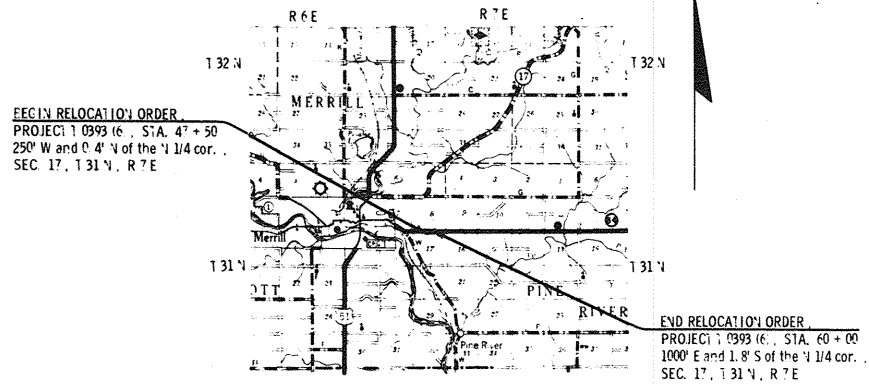


LOCATION SKETCH
SCALE
0 1 2
MILES

NOTE:
BEARINGS SHOWN ON THIS PLAT ARE THE TRUE
BEARINGS OF EACH TANGENT TO THE NEAREST MINUTE.

REVISION DATE	STATE HIGHWAY COMMISSION OF WISCONSIN PLAT OF RIGHT OF WAY REQUIRED
	PROJECT 1 0993 (6)
	MERRILL - ANTIGO ROAD
	S.T.H. 64 LINCOLN COUNTY
	SCALE
	LENGTH 0.238 MILES 0 100 200 FEET DATED Feb. 24, 1966

COUNTY AND HIGHWAY	ROUTE AND SECTION	CLASS AND AGREEMENT	B. P. R. REGION DIVISION	SHEET NUMBER	TOTAL SHEETS
35.2	393.0	21.6	4 Wis.	4.1	
CONST. PROJECT					

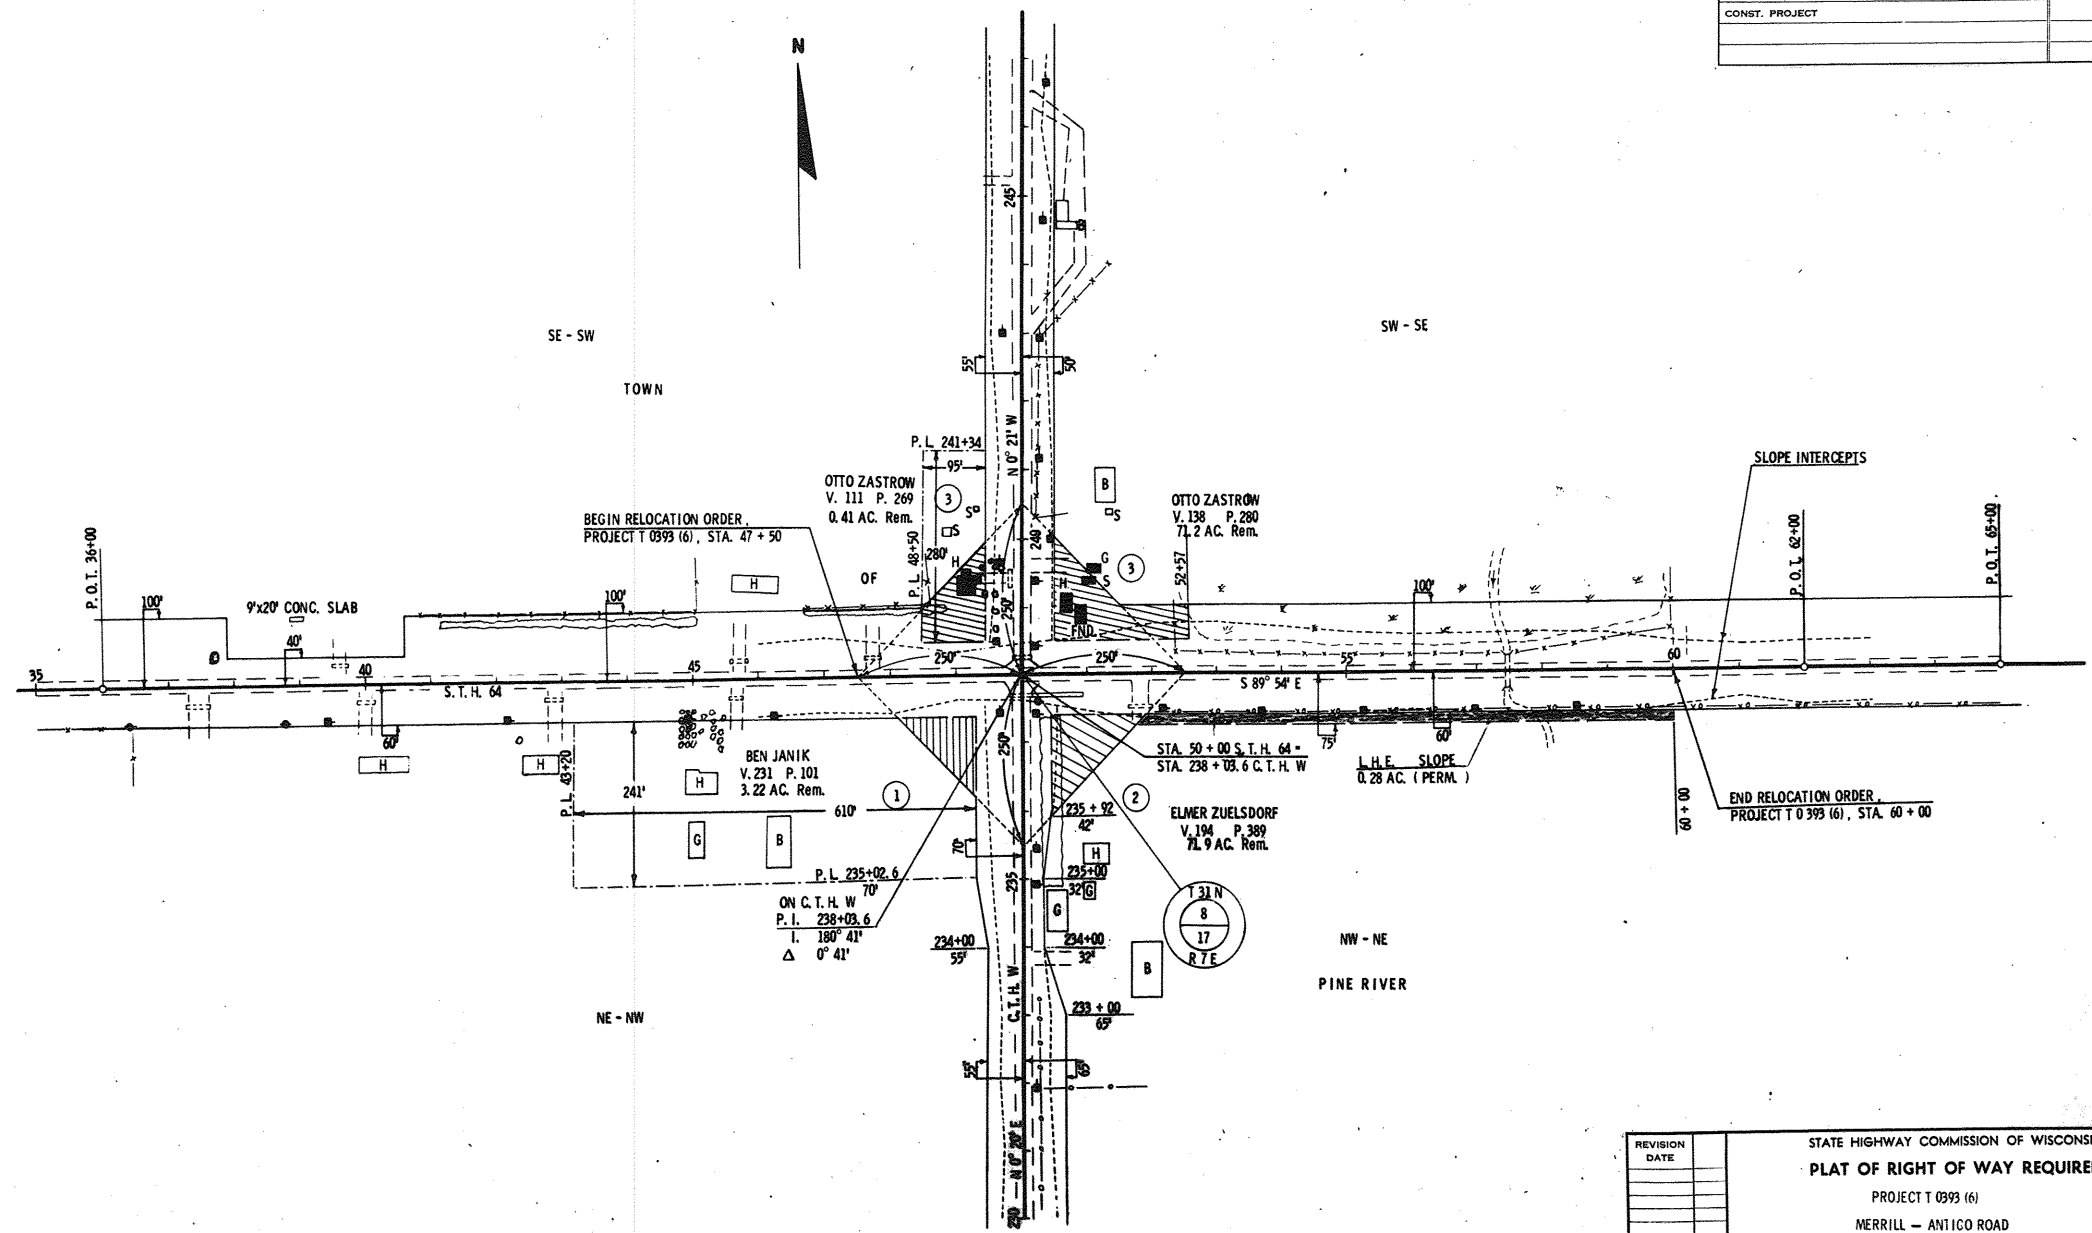

REVISION DATE

STATE HIGHWAY COMMISSION OF WISCONSIN
PLAT OF RIGHT OF WAY REQUIRED
 PROJECT T 0393 (6)
 MERRILL - ANTIGO ROAD
 S.T.H. 64 LINCOLN COUNTY

SCALE
 1" = 200 FEET

LENGTH MILES 0 100 200

DATED Feb. 24, 1966

RIGHT OF WAY STA. 47 + 50 - STA. 60 + 00