



PLAN	SURVEYED	DATE
	PLOTTED	
	ALIGNMENT CHECKED	
	BY: JES	
	NO. OF WKS CHECKED	

PROFILE	SURVEYED	DATE
	PLOTTED	
	GRADES CHECKED	
	BY: JES	
	STRUCTURE NOTATIONS CHKD	

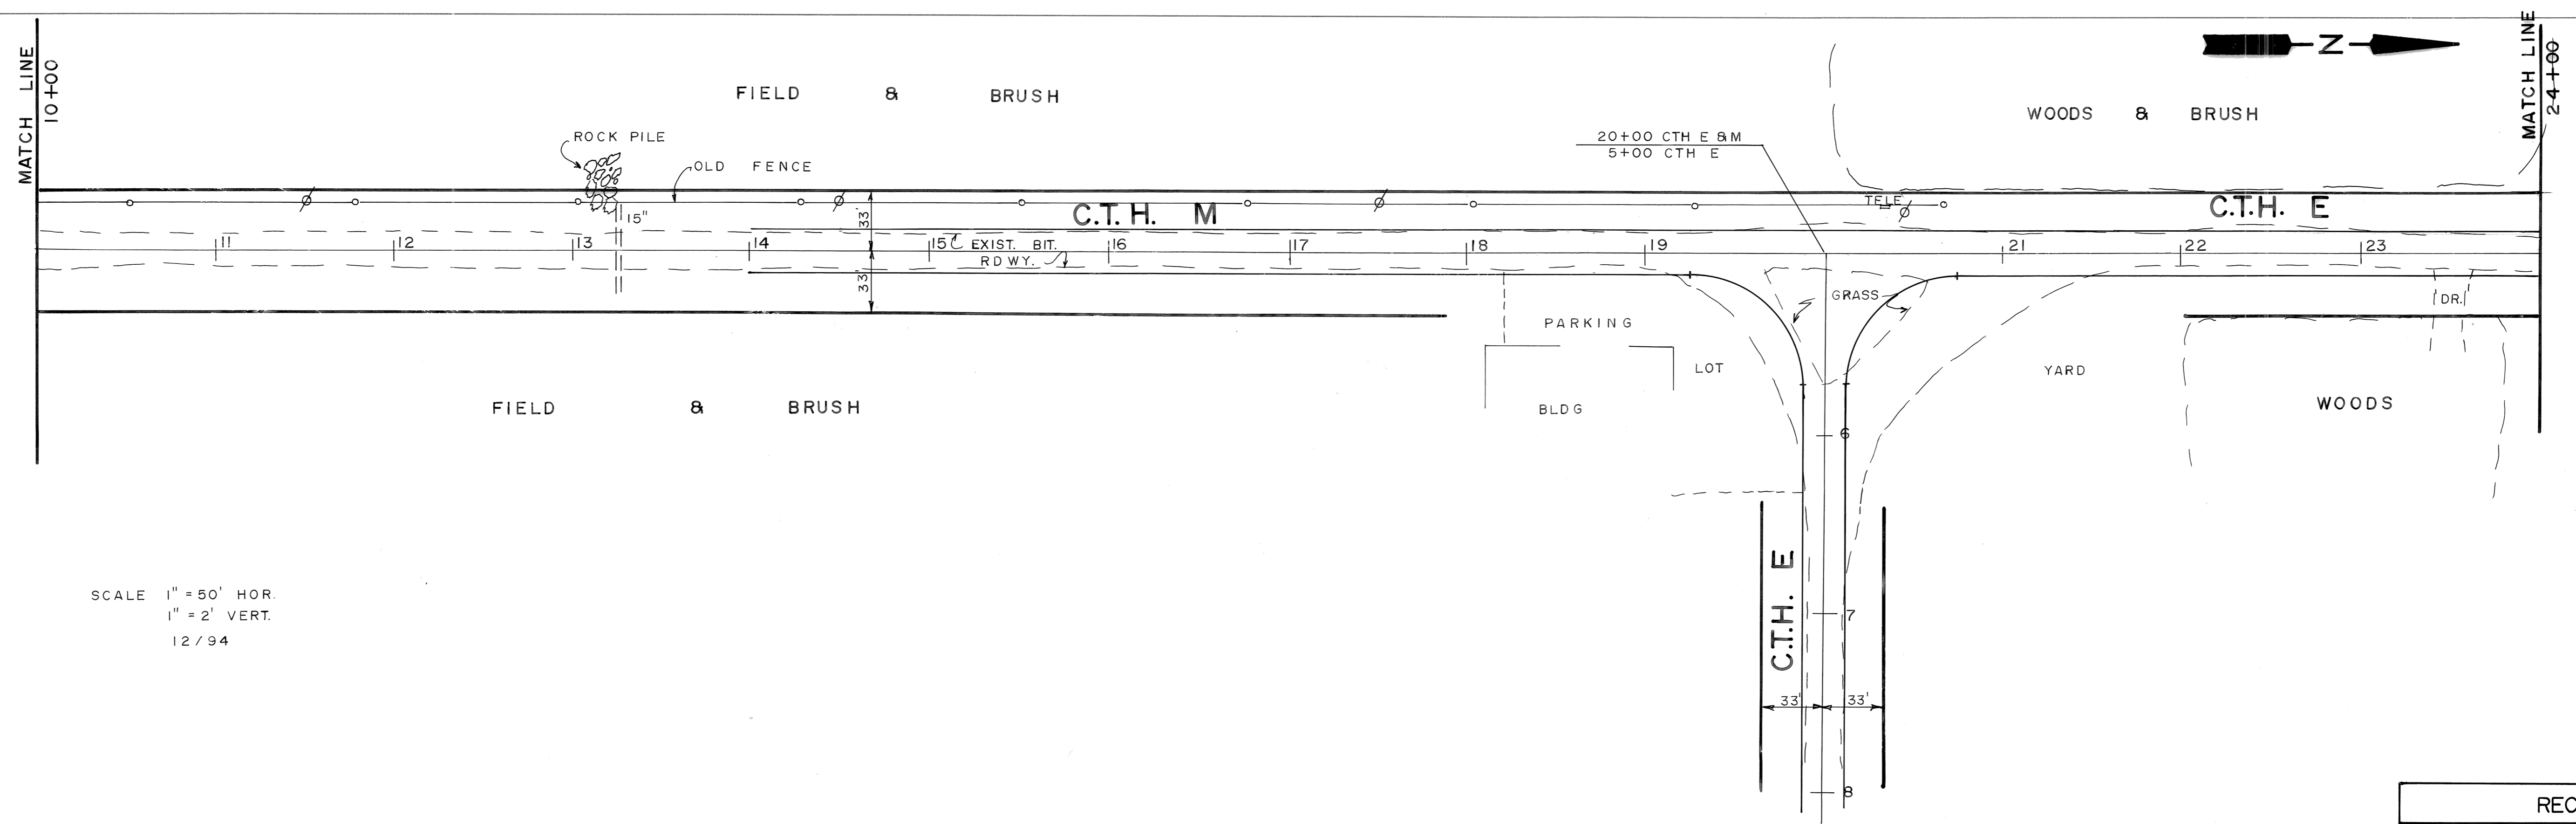

RECONSTRUCTION
 INTERSECTION OF
C.T.H. "E" & C.T.H. "M"
 DRAWN BY: JES (LINCOLN COUNTY HIGHWAY DEPT.)
 SCALE: HORIZONTAL 1" = 50'
 VERTICAL 1" = 2'
 DATE: JANUARY 4TH, 1995


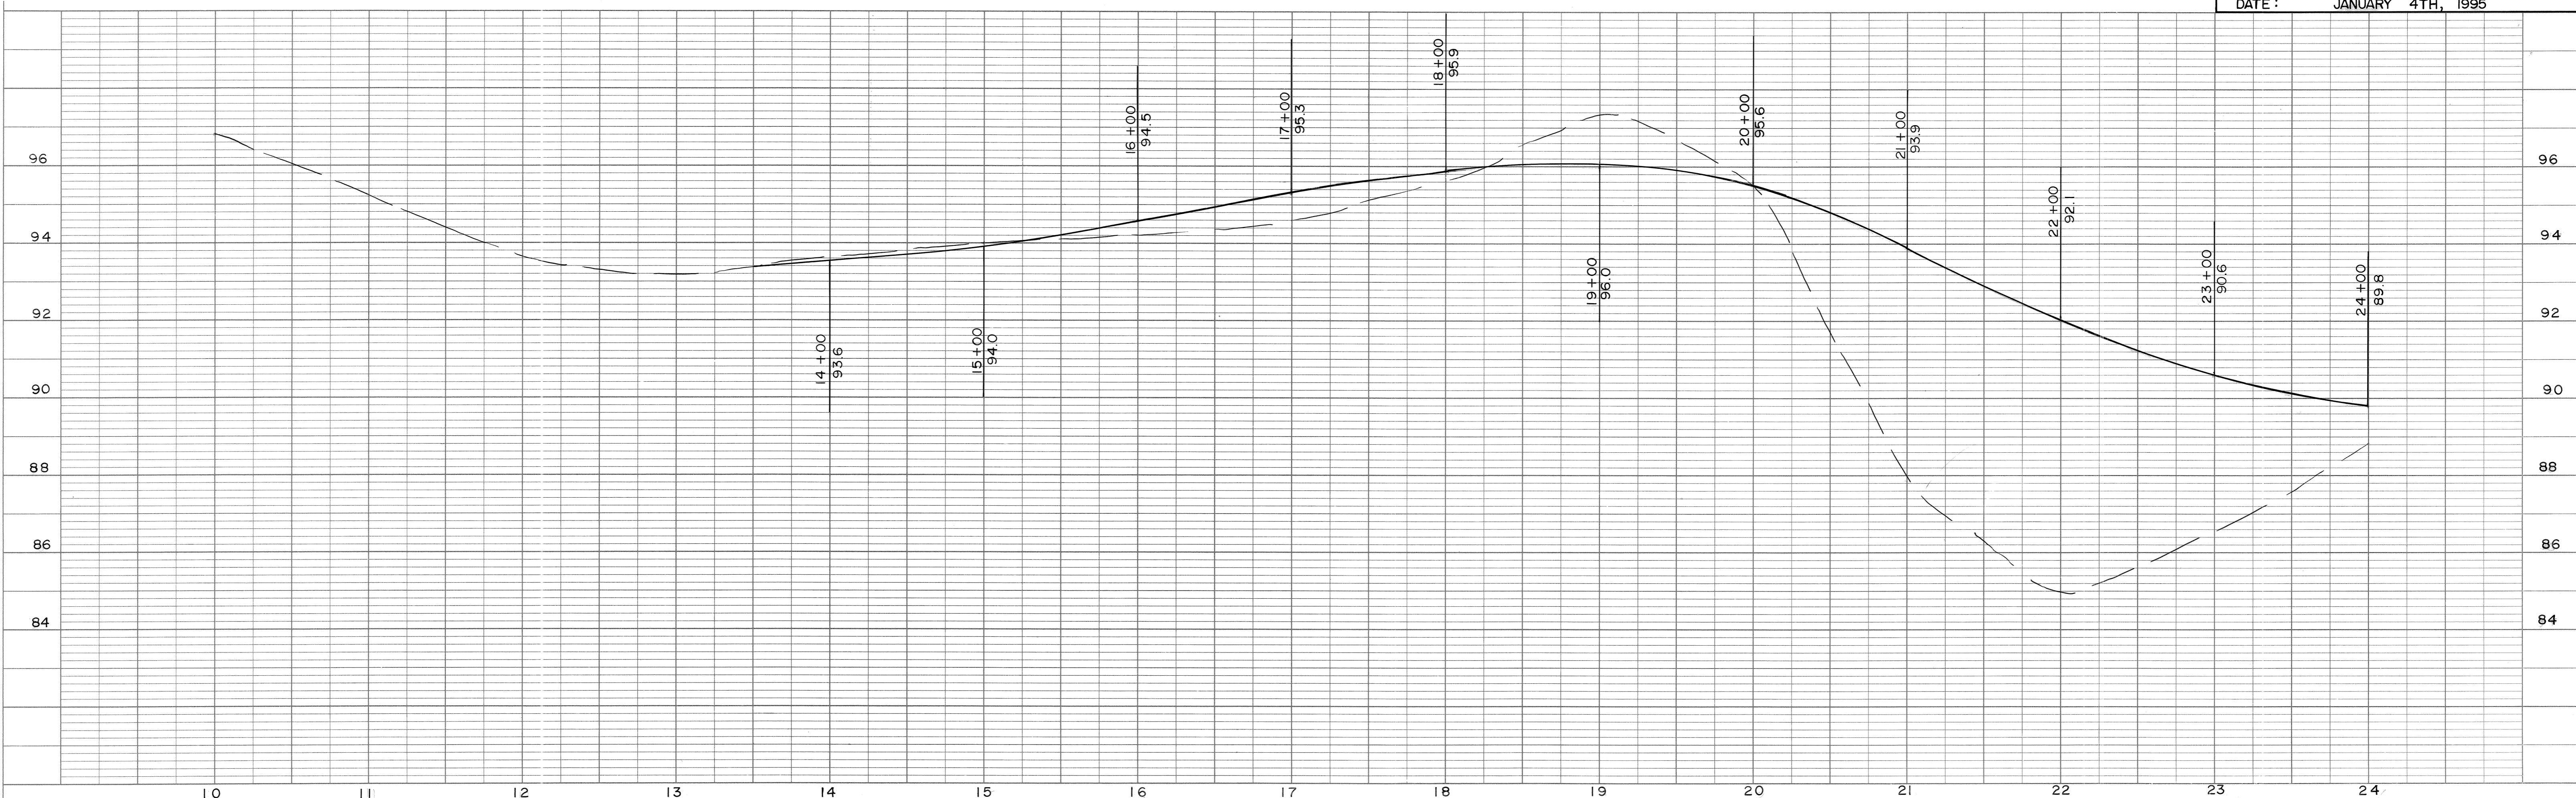


PLAN

BY	DATE
SURVEYED	
PLOTTED	
NOTED	
RT. OF WAY CHECKED	
NOTE BOOK NO.	

PROFILE

BY	DATE
SURVEYED	
GRADES CHECKED	
B.M. NOTED	
STRUCTURE NOTATIONS CHECKED	
NOTE BOOK NO.	

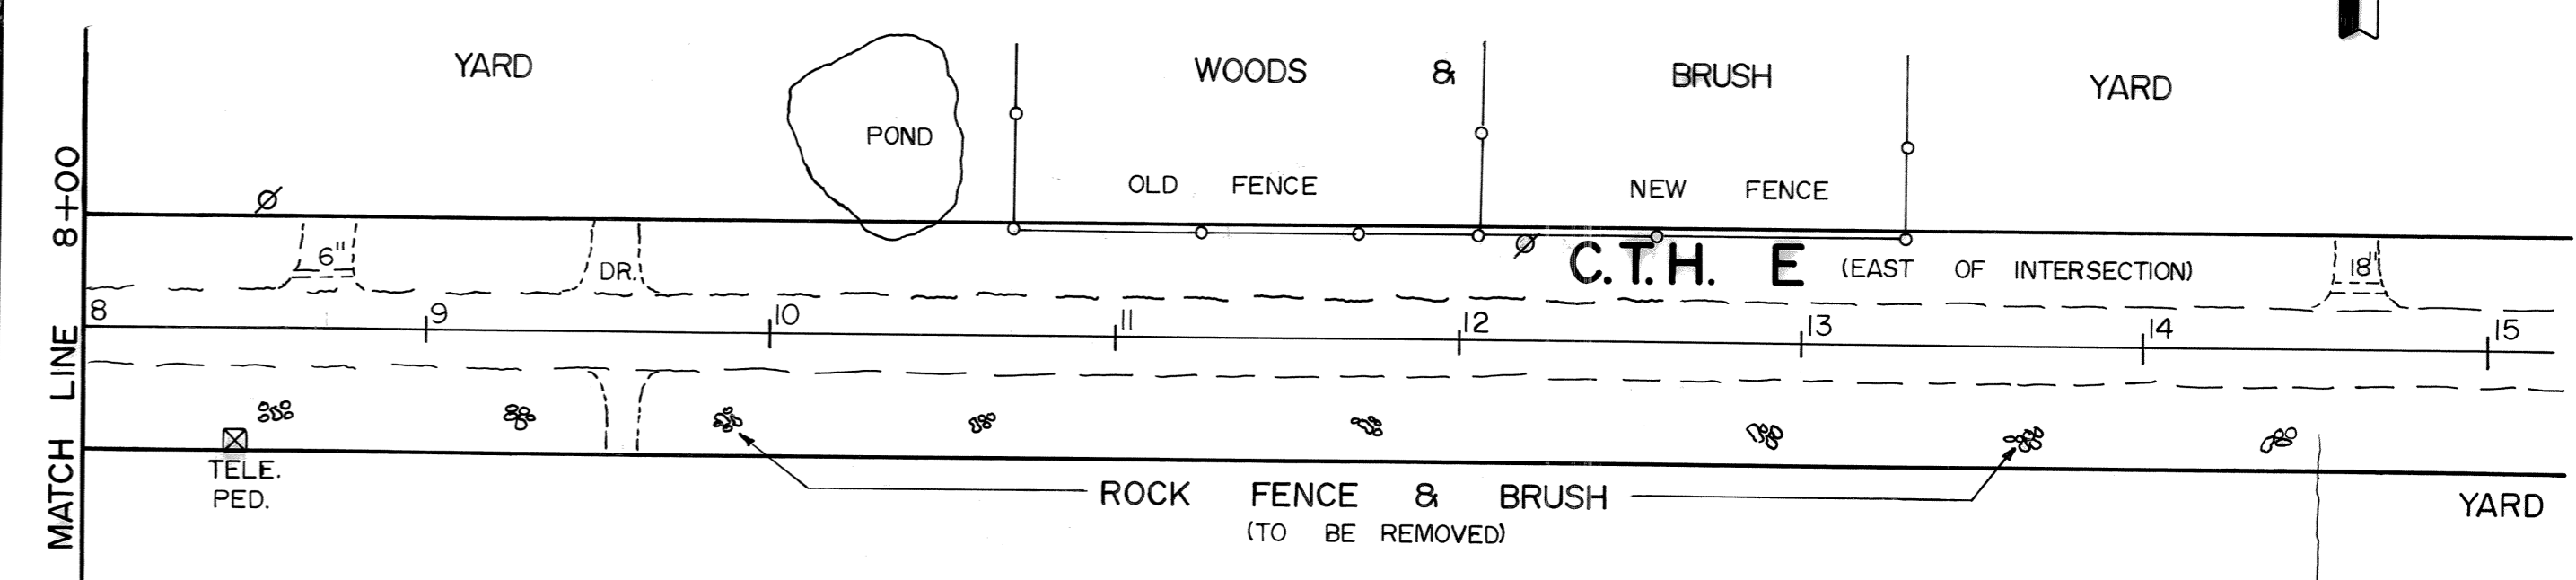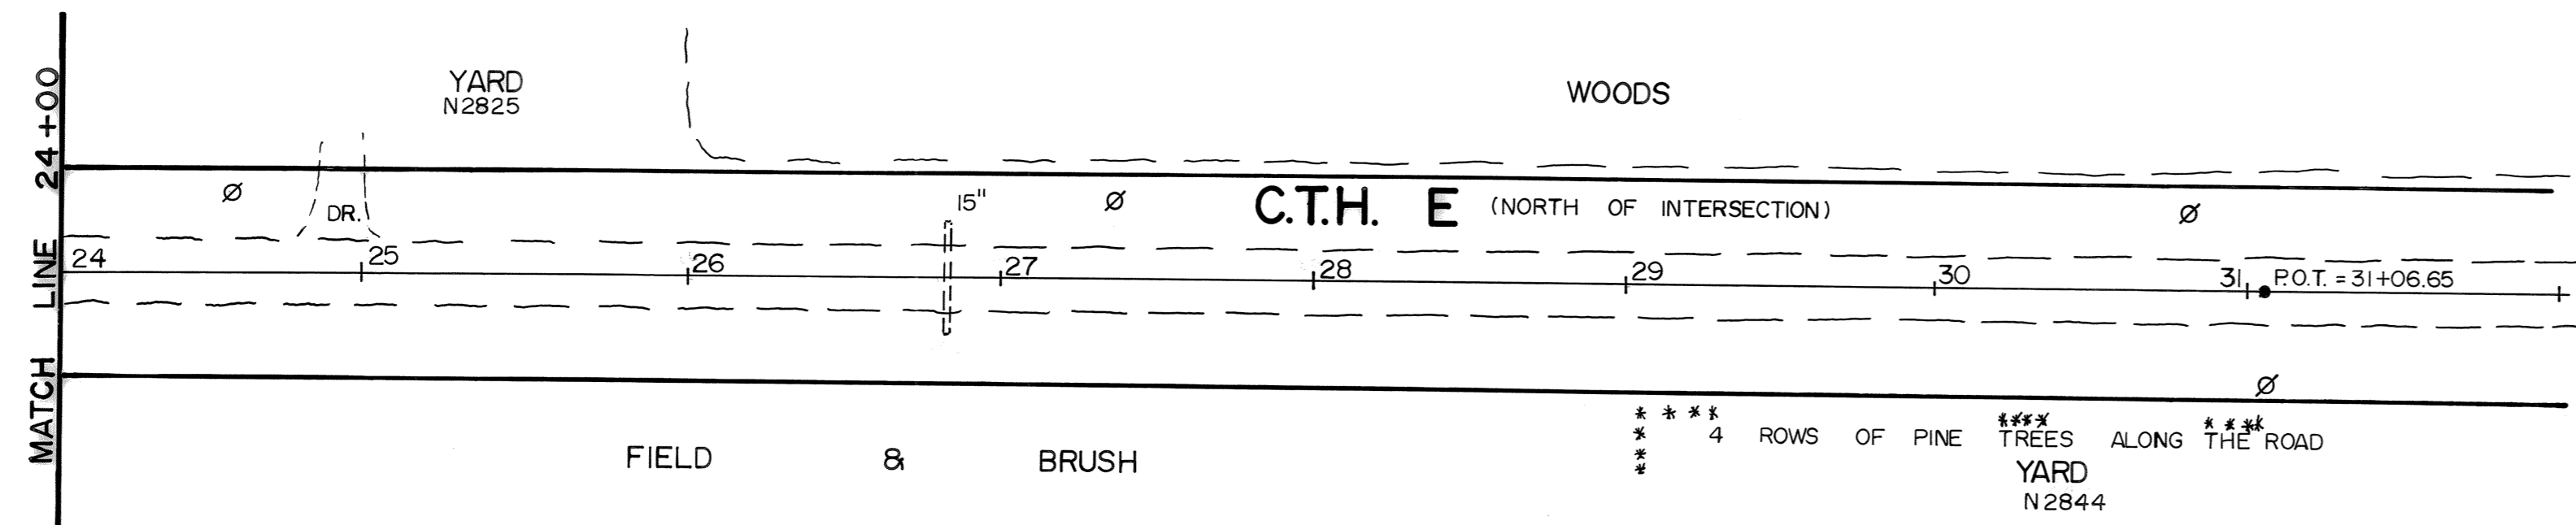

RECONSTRUCTION
 INTERSECTION OF
C.T.H. "E" & C.T.H. "M"
 DRAWN BY: JES LINCOLN COUNTY HIGHWAY DEPT
 SCALE: HORIZONTAL 1" = 50'
 VERTICAL 1" = 2'
 DATE: JANUARY 4TH, 1995

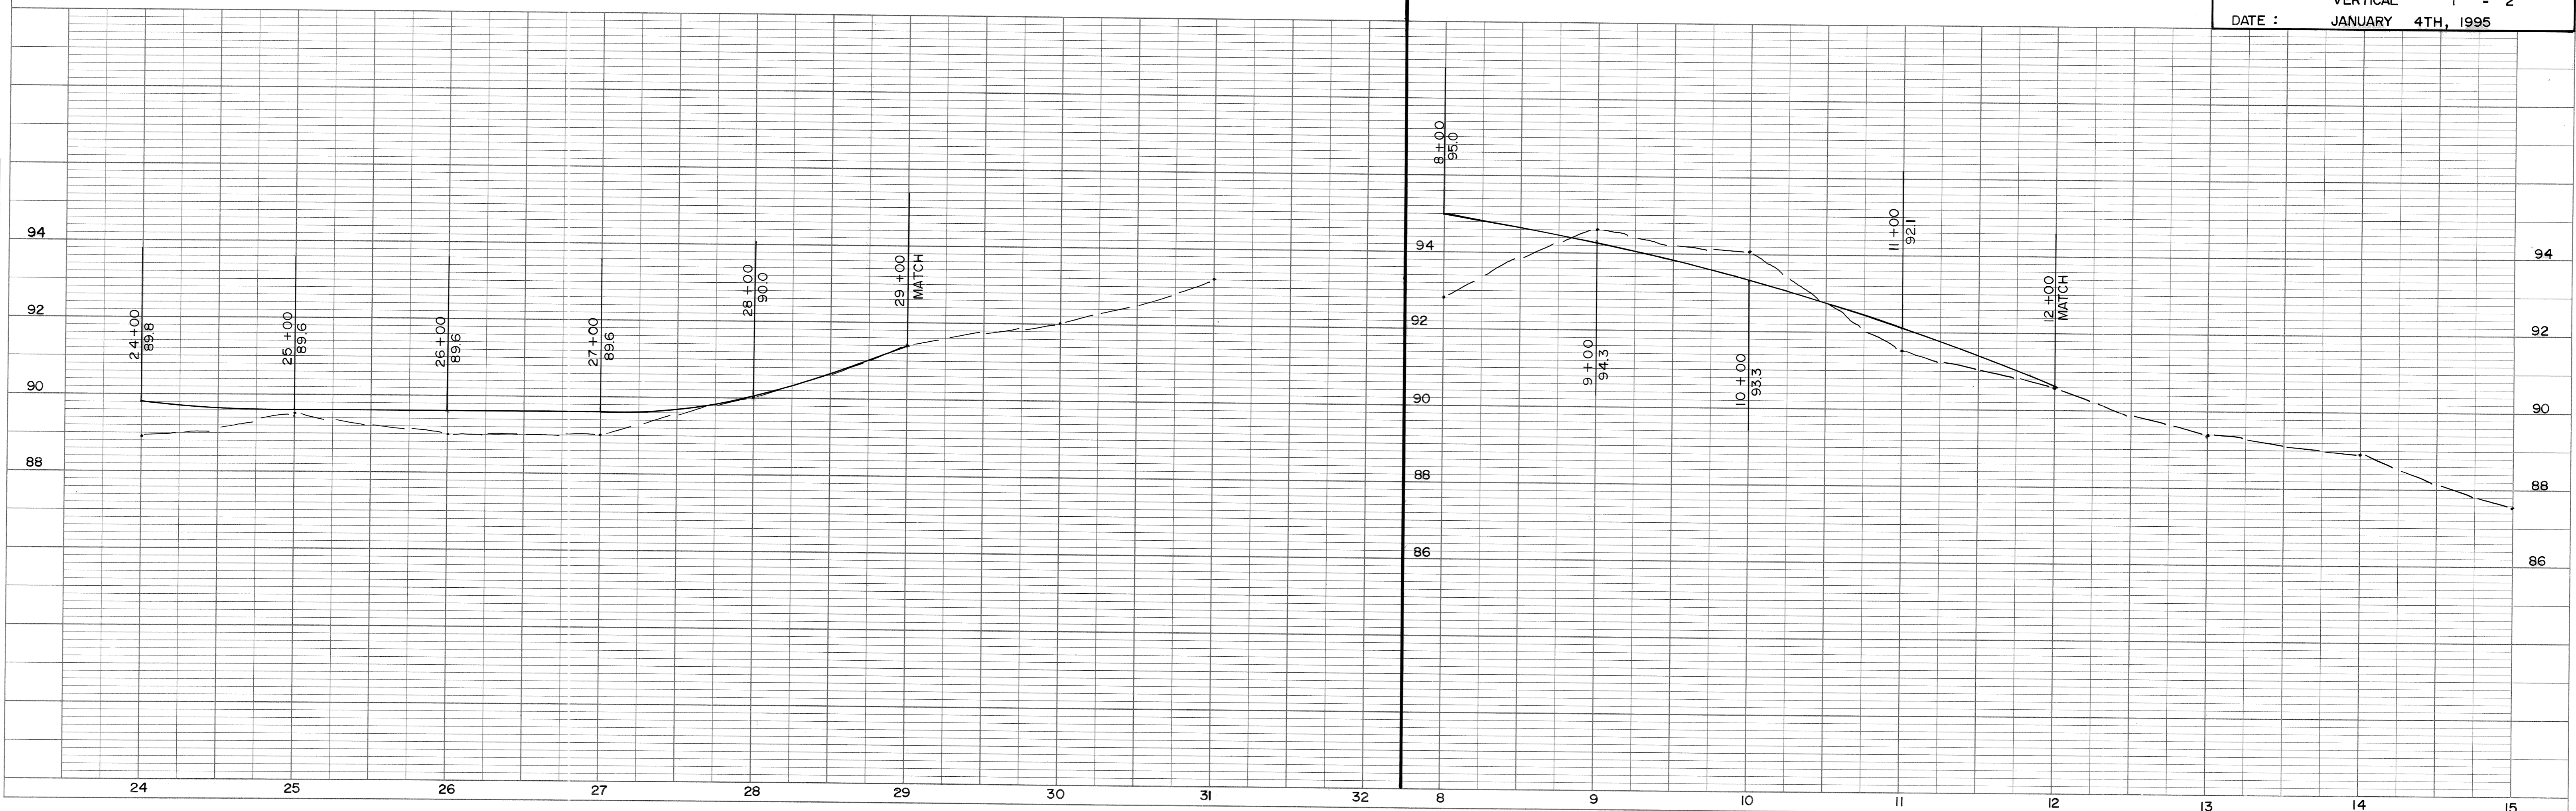


PLATE 1 SINGLE PLAN - PROFILE
 CHARLES BRUNING CO.
 MADE IN U.S.A.