



ARVEY CORP.

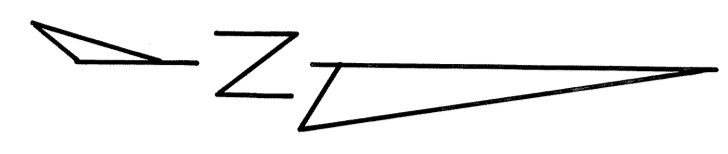

PLAN
 SURVEYED
 ALIGNED
 CHECKED
 RT. OF WAY CHECKED
 NO. _____


PROFILE
 SURVEYED
 GRADES CHECKED
 B.M.'S NOTED
 STRUCTURE NOTATIONS CHECKED
 NO. _____

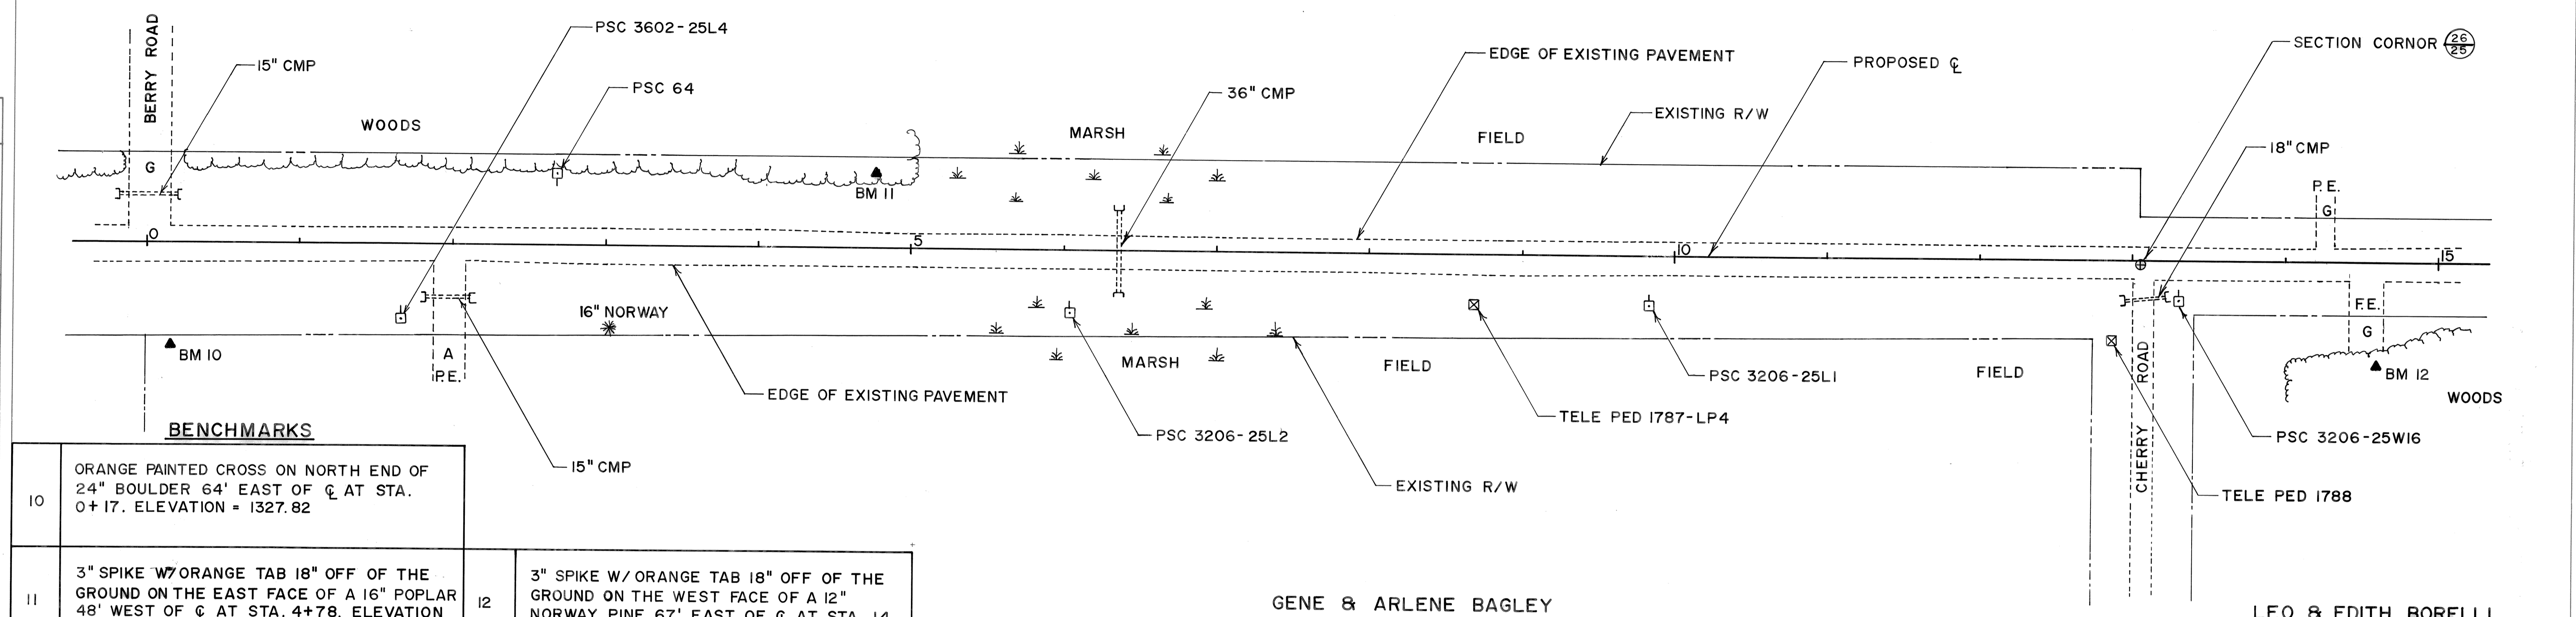

BENCHMARKS	
10	ORANGE PAINTED CROSS ON NORTH END OF 24" BOULDER 64' EAST OF CL AT STA. 0+17. ELEVATION = 1327.82
11	3" SPIKE W/ ORANGE TAB 18" OFF OF THE GROUND ON THE EAST FACE OF A 16" POPLAR 48' WEST OF CL AT STA. 4+78. ELEVATION = 1319.66
12	3" SPIKE W/ ORANGE TAB 18" OFF OF THE GROUND ON THE WEST FACE OF A 12" NORWAY PINE 67' EAST OF CL AT STA. 14+58. ELEVATION = 1336.62


GENE & ARLENE BAGLEY

LEO & EDITH BORELLI

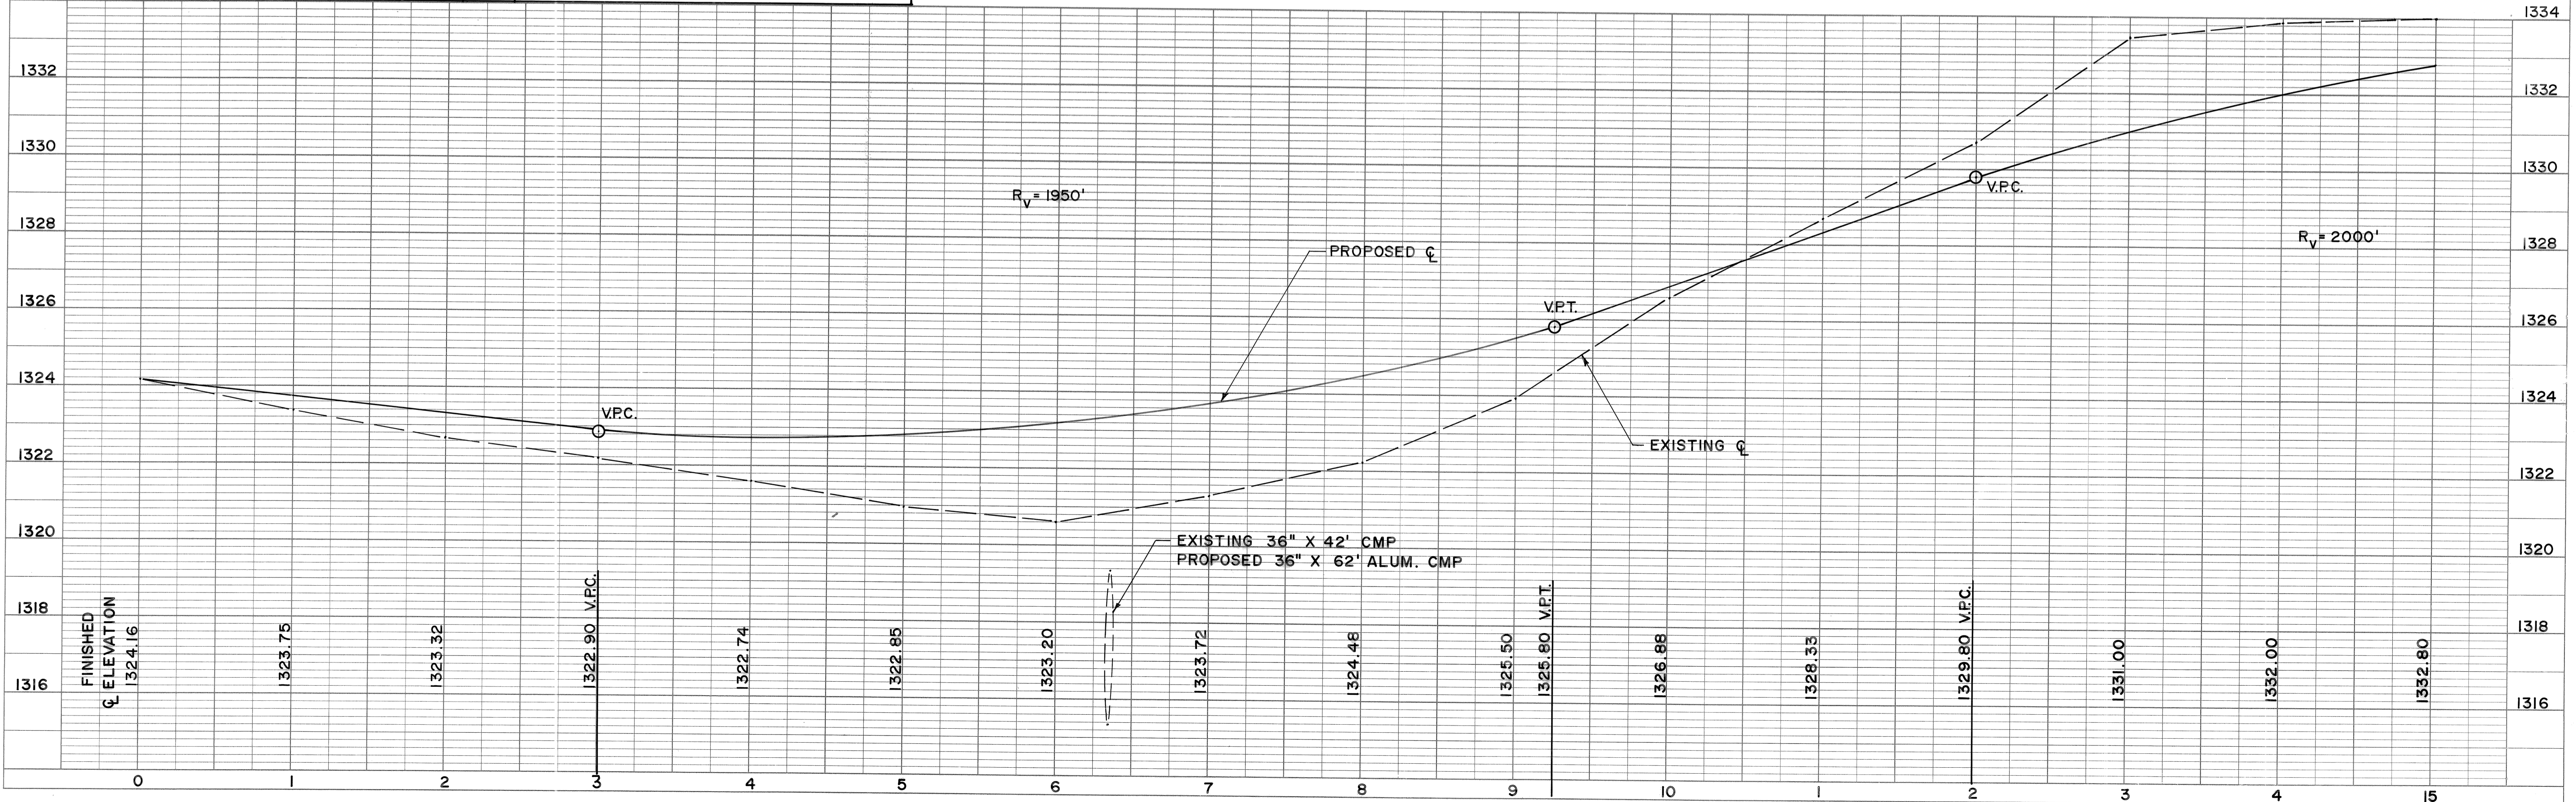



ARVEY CORP.

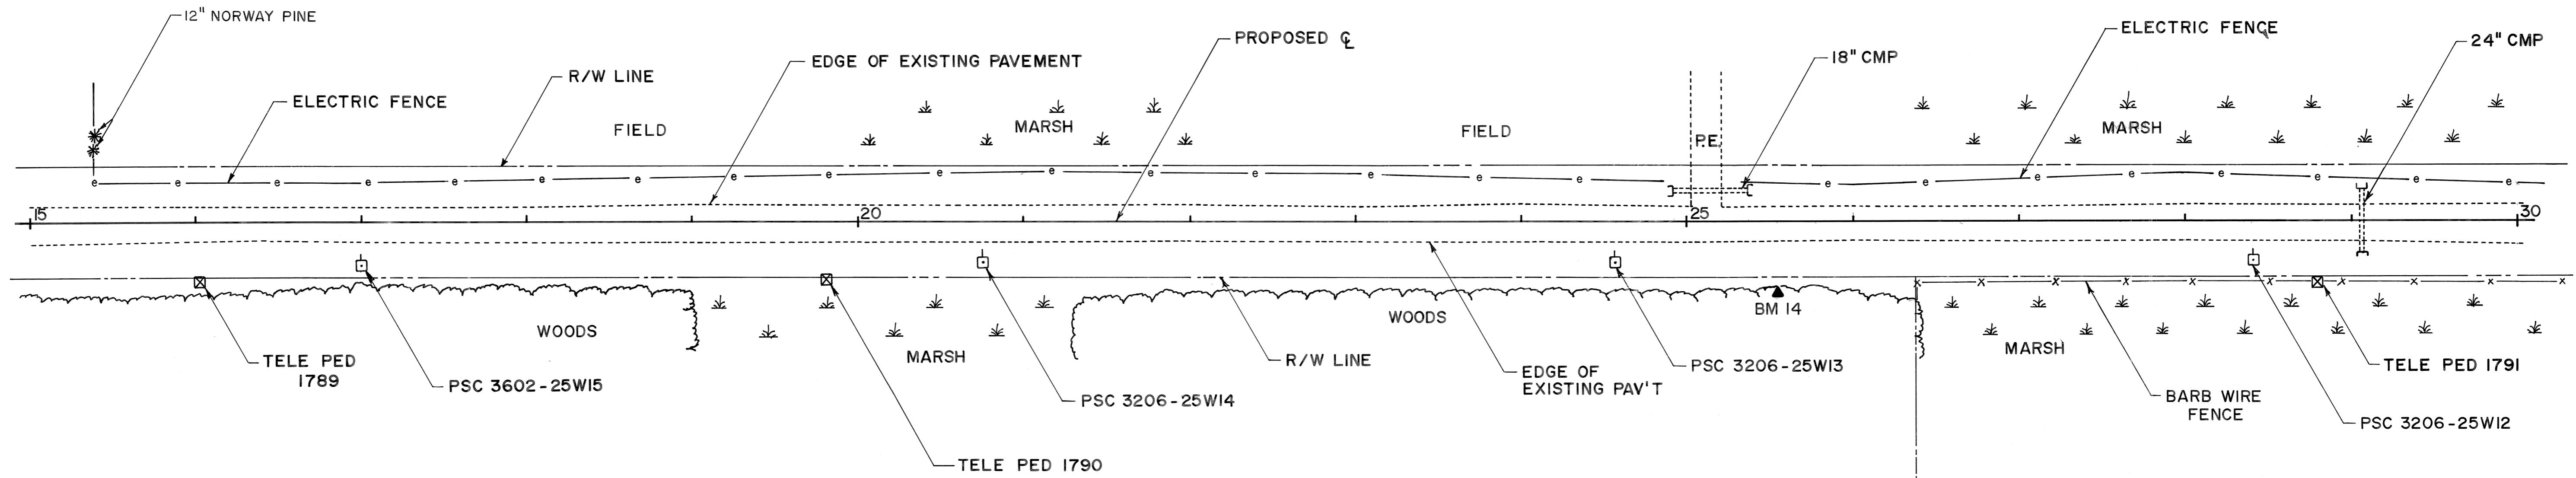


BENCHMARKS

14	3" SPIKE W/ORANGE TAB 18" OFF THE GROUND ON WEST FACE OF A 10" WHITE BIRCH 42' EAST OF CL AT STA. 25+54. ELEVATION = 1332.87.
----	---

LEO & EDITH BORELLI


ANGELO & CLARA RICCI

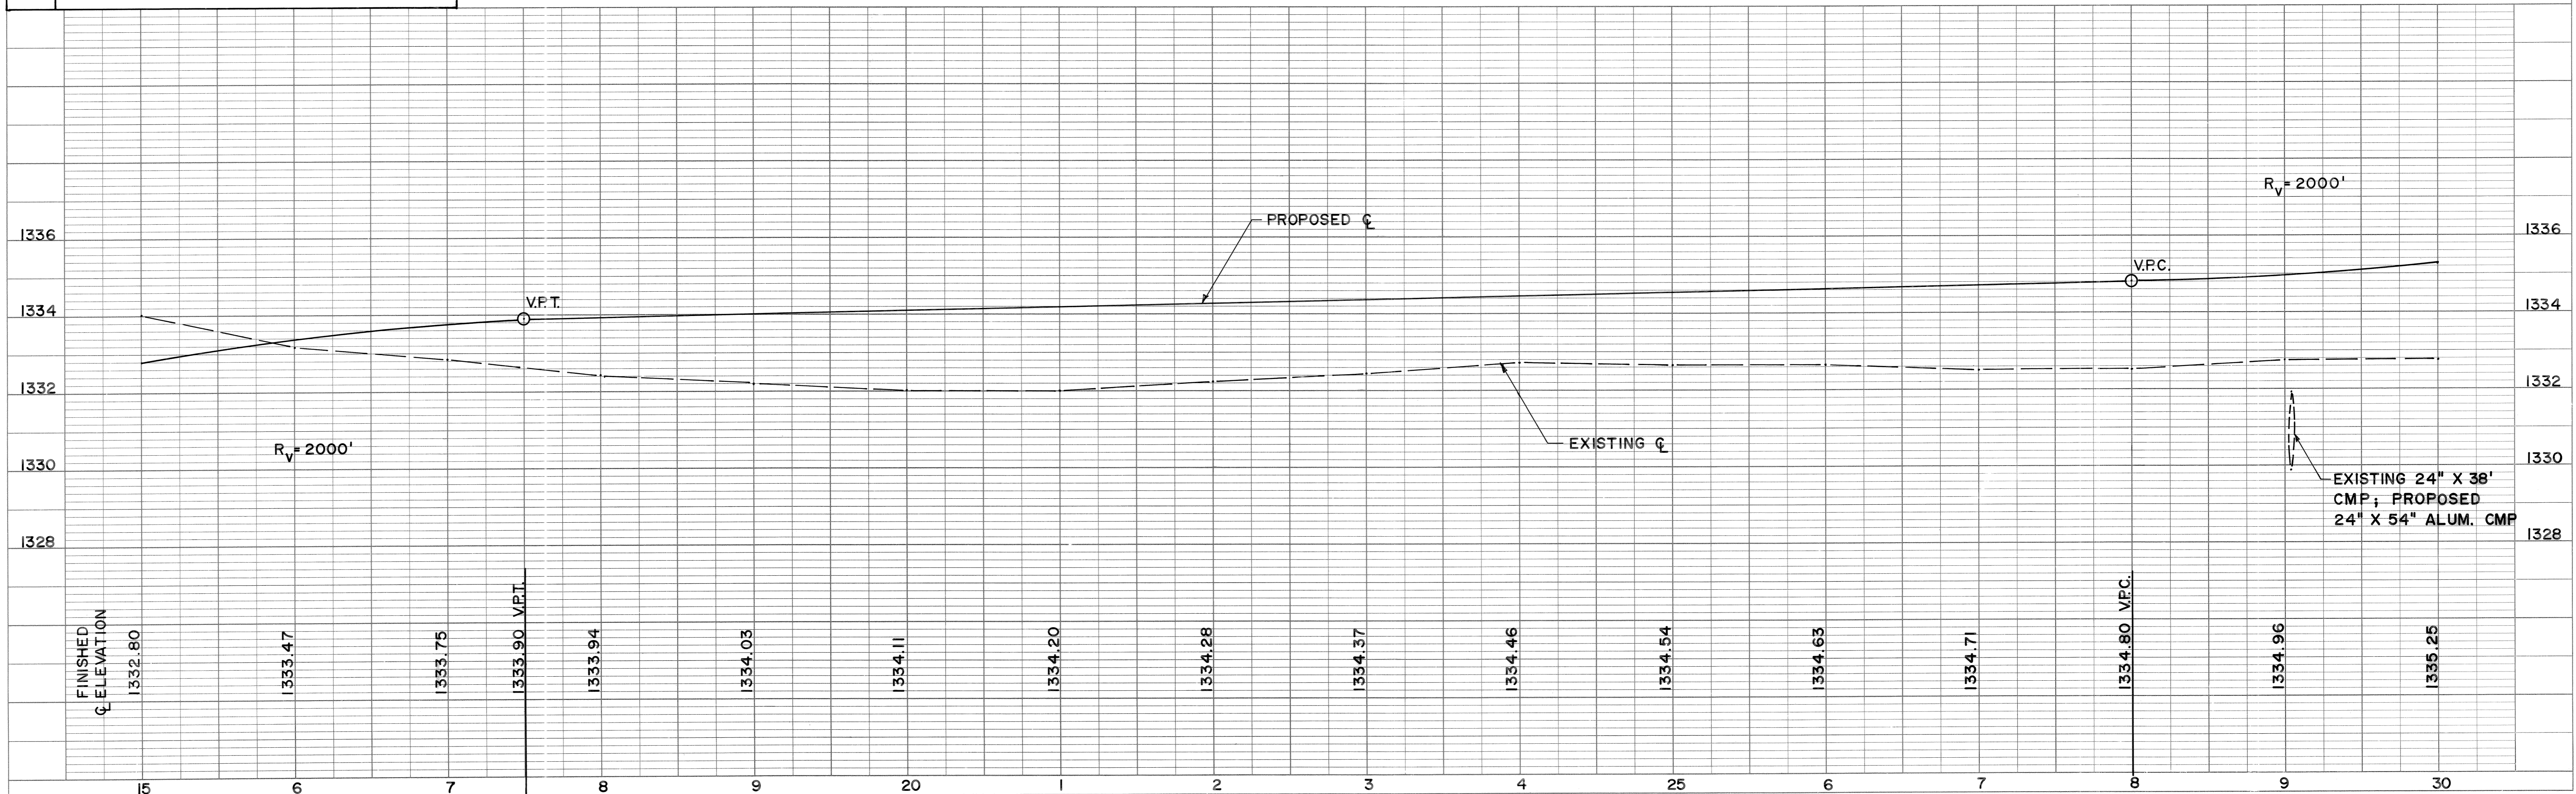

PLAN	SURVEYED	DATE
	PLOTTED	BY
	GRADES CHECKED	
	RT. OF WAY CHECKED	
	NOTE BOOK NO.	

PROFILE	SURVEYED	DATE
	PLOTTED	BY
	GRADES CHECKED	
	STRUCTURE NOTATIONS CHKD	
	NOTE BOOK NO.	

PROJECT I.D. NO. 32 / 6 / 23 - 26K
 TITLE : 1985 RECONSTRUCTION OF CTH "K"
 SCALE : 1" = 50' HORIZONTAL ; 1" = 2' VERTICAL
 SHEET NO. 3 OF 5

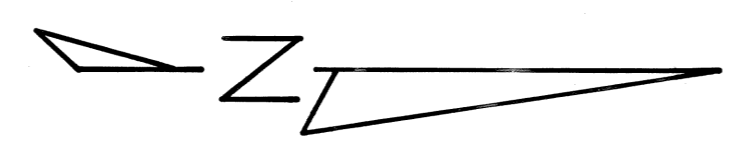


AVERY CORP

LEONARD DUGINSKI

JAMES & CHERIE PUPHAL

PLAN
 SURVEYED _____ DATE _____
 NOTE BOOK _____
 ALIGNMENT CHECKED _____
 RT. OF WAY CHECKED _____
 NO. _____

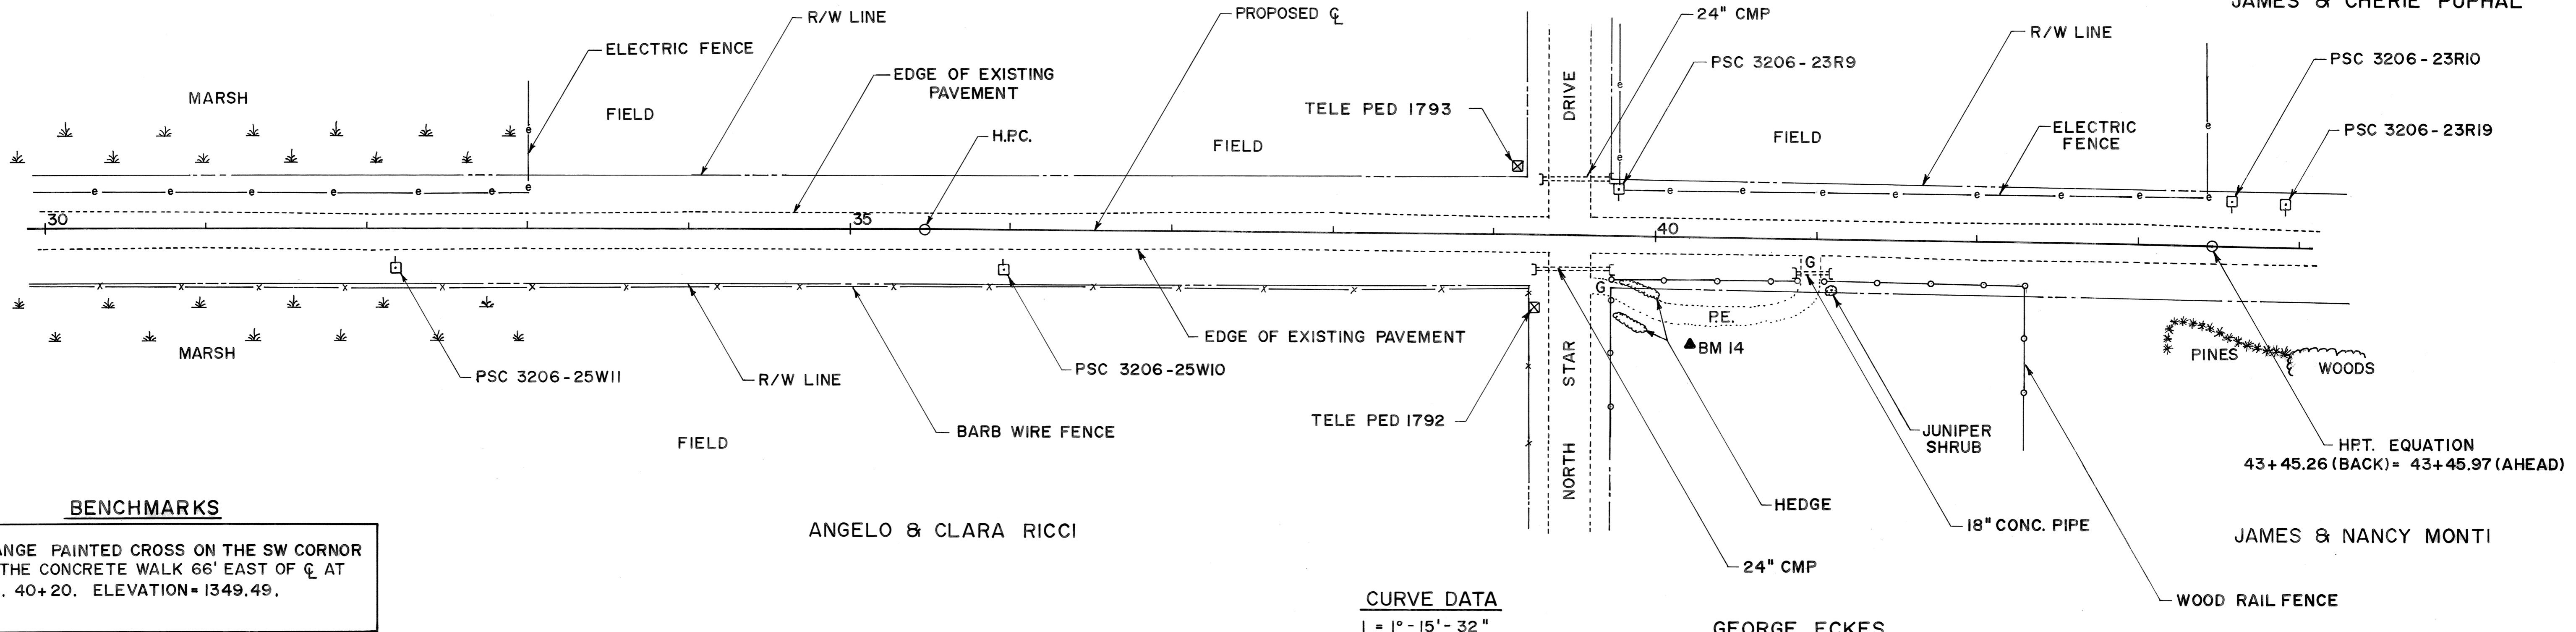

BENCHMARKS

14 ORANGE PAINTED CROSS ON THE SW CORNER OF THE CONCRETE WALK 66' EAST OF CL AT STA. 40+20. ELEVATION= 1349.49.

CURVE DATA
 $I = 1^\circ - 15' - 32''$
 $R_H = 36,409'$

PROFILE
 SURVEYED _____ DATE _____
 NOTE BOOK _____
 GRADES CHECKED _____
 STRUCTURE NOTATIONS CHECKED _____
 NO. _____

