


PROJ. NO.	449B	FED. AID PROJ. NO.	449B	TOWNSHIP	T31N
LINCOLN (U.S.) COUNTY					

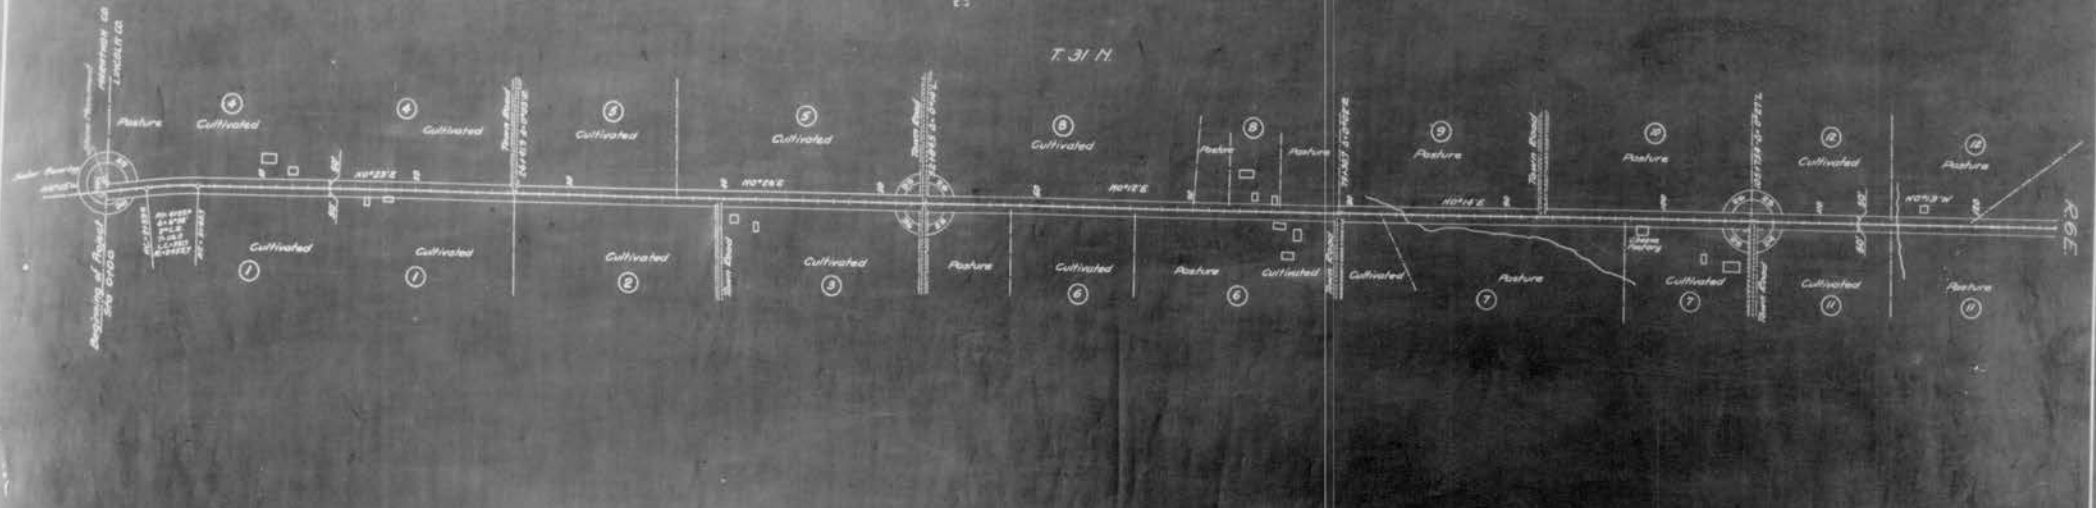


NO.	OWNER	ADDRESS	ACRES	DESCRIPTION	MORTGAGE	ADDRESS	APPROX. WIDTH	REMARKS
			20.28					

PLAT OF RIGHT OF WAY REQUIRED
 FED. AID PROJECT NO. 449B
 STEVENS POINT - MERRILL ROAD
 LINCOLN (U.S.) COUNTY
 SCALE 1" = 400'

NO.	DATE	BY	REVISION
4	MISC 449B	JF	43

T.31 N.

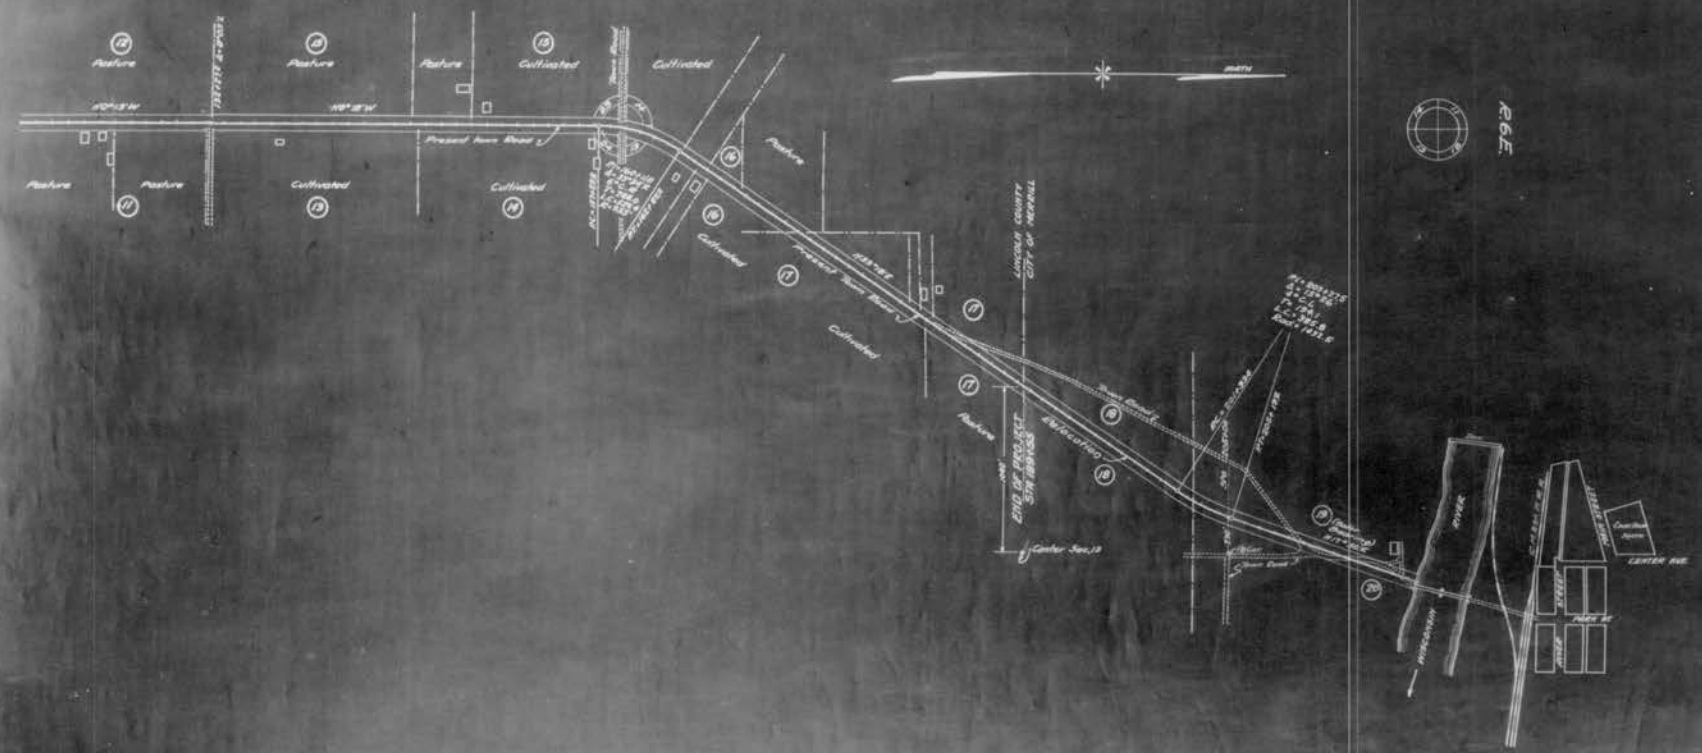

CITY
OF
MERRILL

PLAT OF RIGHT OF WAY REQUIRED
 FED. AID PROJECT NO. 449B
 STEVENS POINT - MERRILL ROAD
 LINCOLN (U.S.51) COUNTY
 SCALE 1"=400'