




D. S. S. & ARCO.
 WESTERN DIV.
RIGHT OF WAY & TRACK MAP
 STATION 139+38 TO STATION 350+60.7
 SCALE: 1"=400' JUNE 30-1916
 OFFICE OF ASST. TO GENERAL MANAGER
 DULUTH MINN.

 


D. S. S. & A. P. T. CO.
 WESTERN DIV.
 RIGHT OF WAY & TRACK MAP
 STATION 350+60 TO STATION 561+87.5
 SCALE: 1" = 400' JUNE 30 1916
 OFFICE OF ASST. TO GENERAL MANAGER
 DULUTH, MINN.

 



D. S. S. & ARYCO.
 WESTERN DIV
RIGHT OF WAY & TRACK MAP
 STATION 1195+82.3 TO STATION 1407+11.8
 SCALE: 1" = 400' JUNE 30, 1916
 OFFICE OF ASST. TO GENERAL MANAGER
 DULUTH, MINN.

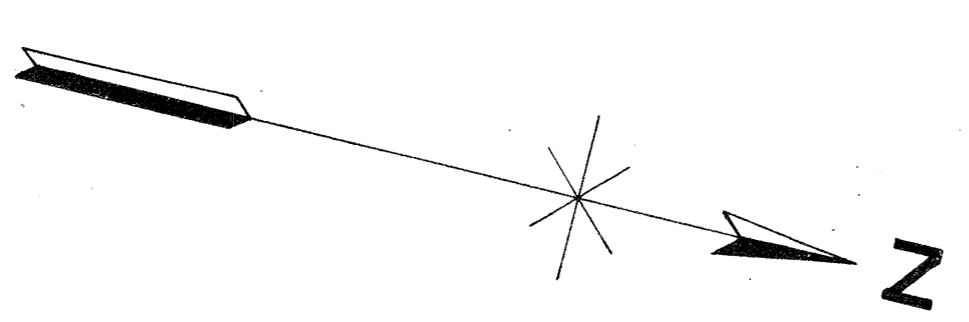

 





D. S. & A. RYCO.
 WESTERN DIV.
RIGHT OF WAY & TRACK MAP
 STATION 1407+11.8 TO STATION 1618+81.5
 SCALE: 1" = 400' June 30, 1916
 OFFICE OF ASST. TO GENERAL MANAGER
 DULUTH, MINN.

Match mark for next sheet

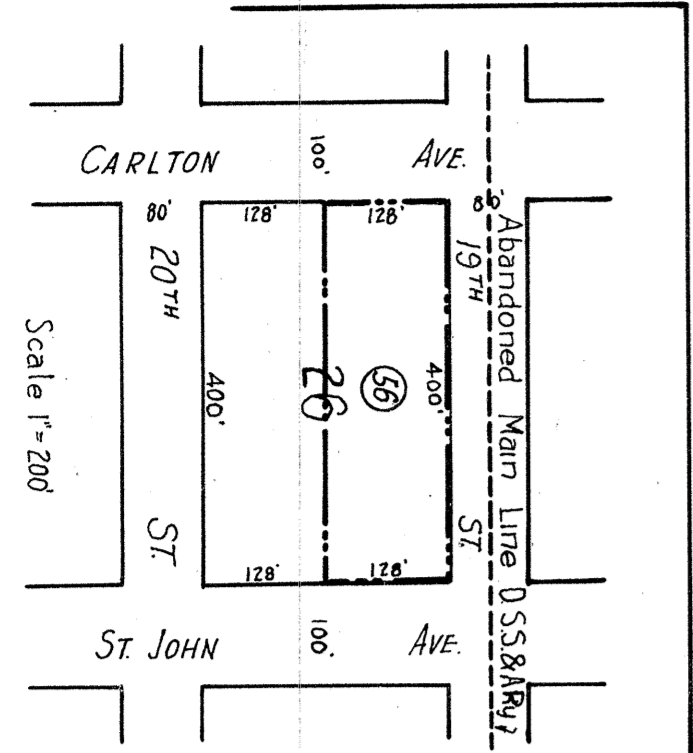 

D. S. S. & A. RY. CO.
 STATION MAP
 TRACKS, STRUCTURES AND LANDS
SUPERIOR WIS.
 STATION 5515+00 TO STATION 5511+00
 SCALE 1"=100' JUNE 30 1916
 OFFICE OF ASST. TO GENERAL MANAGER
 DULUTH MINN.

Match mark for next sheet

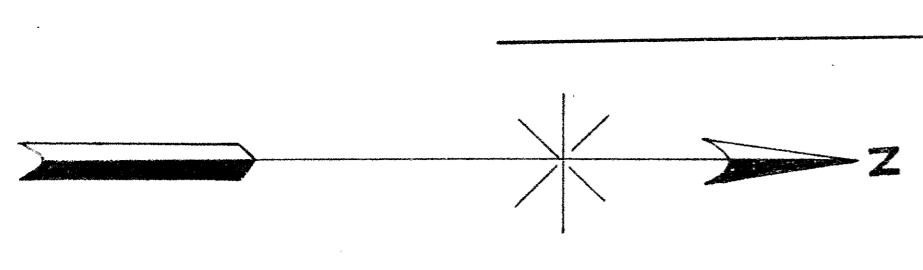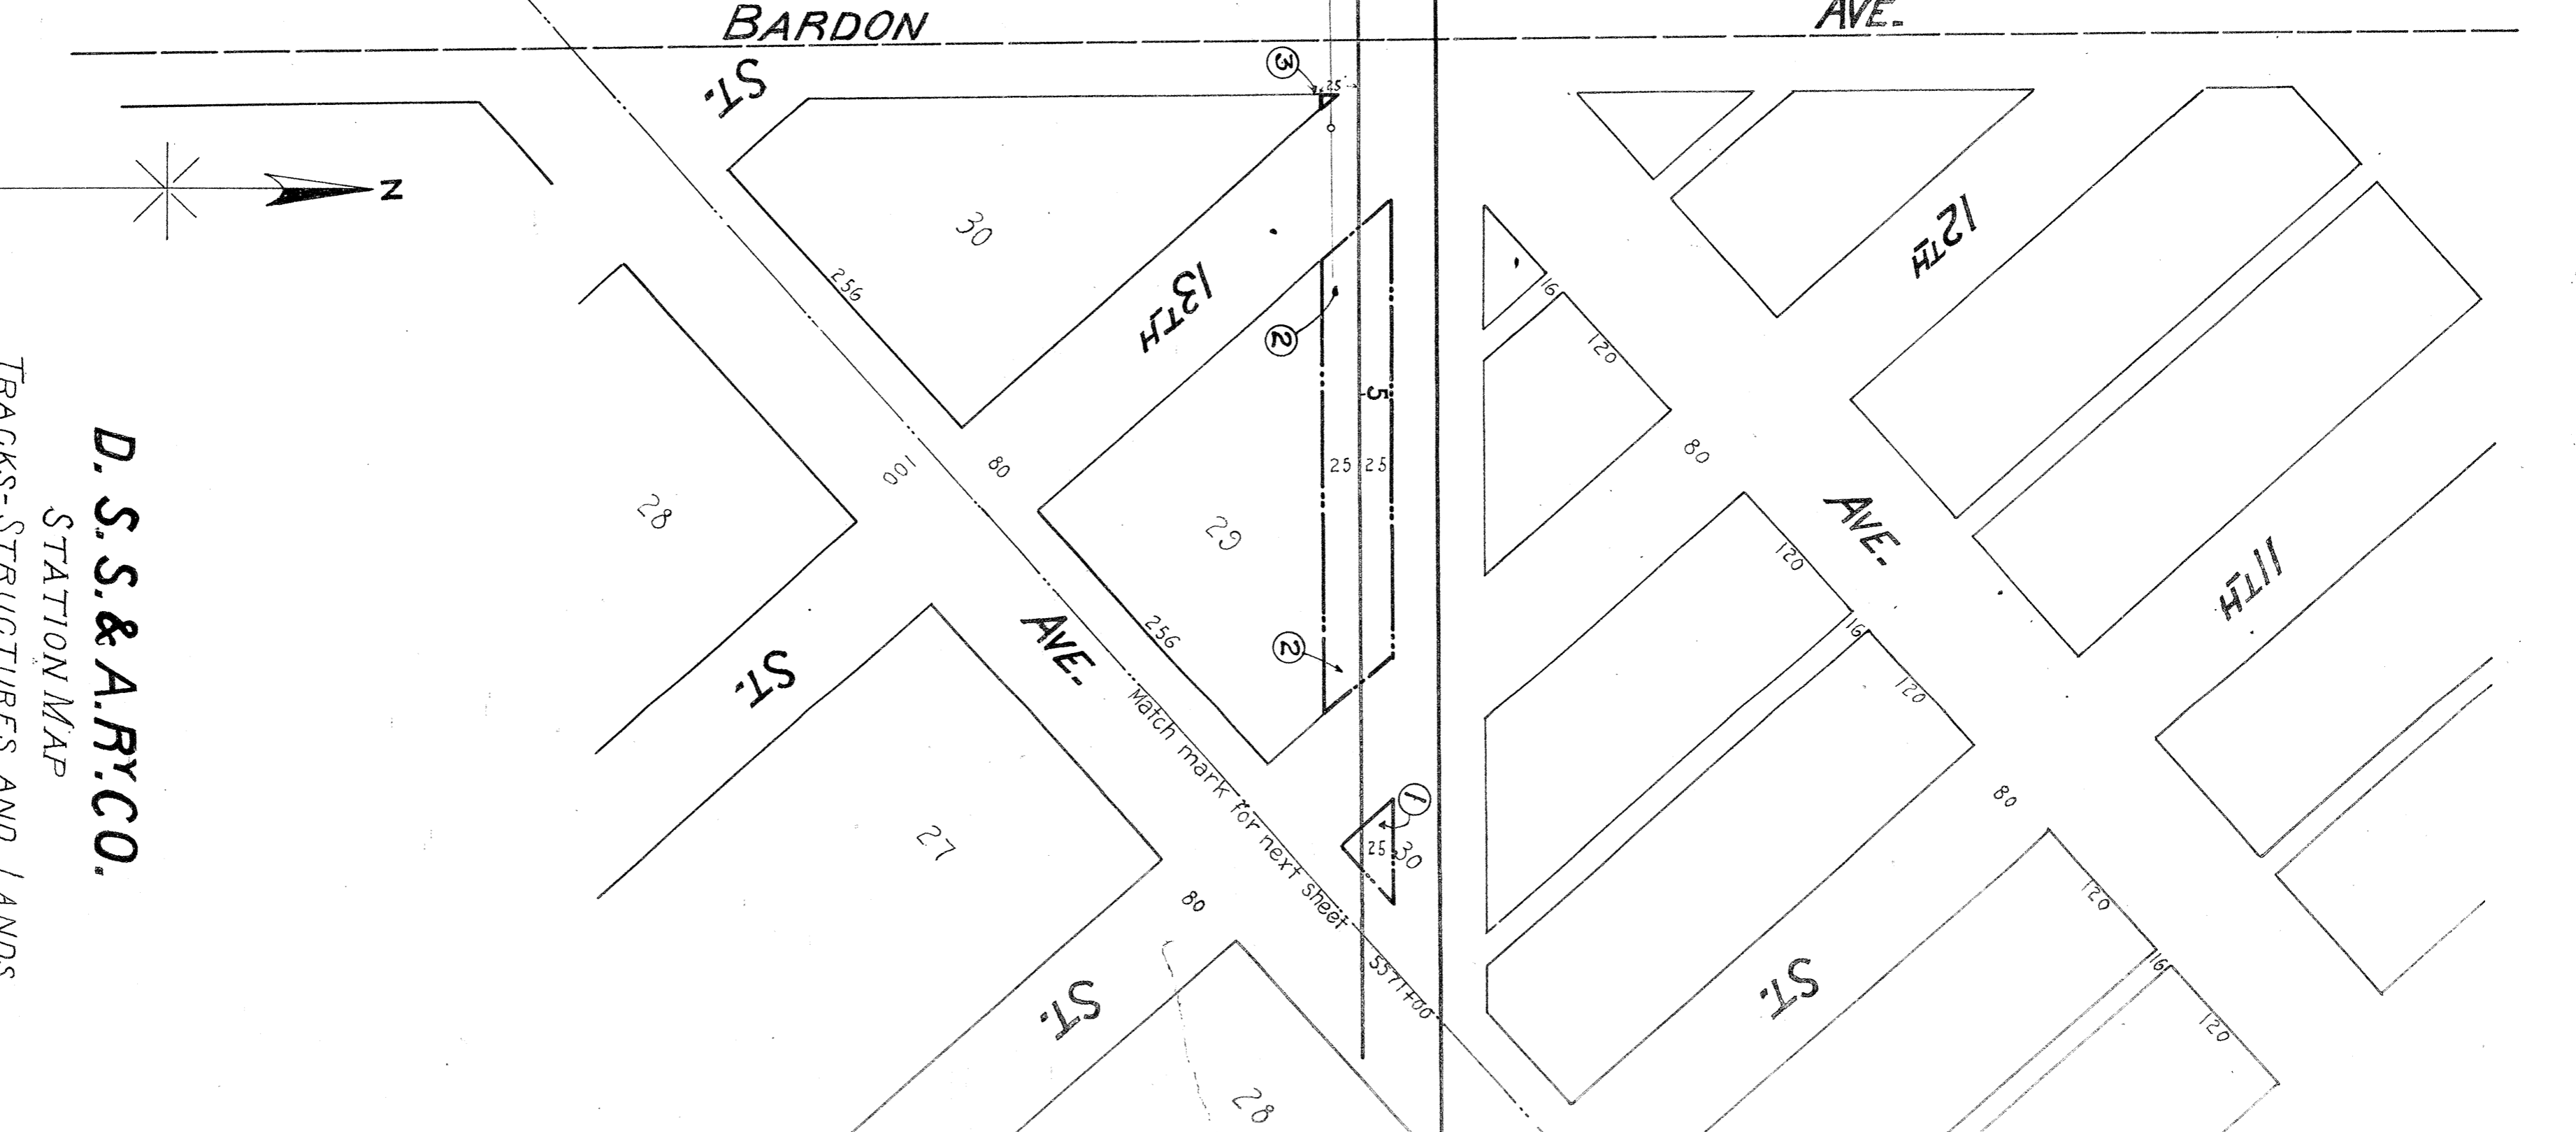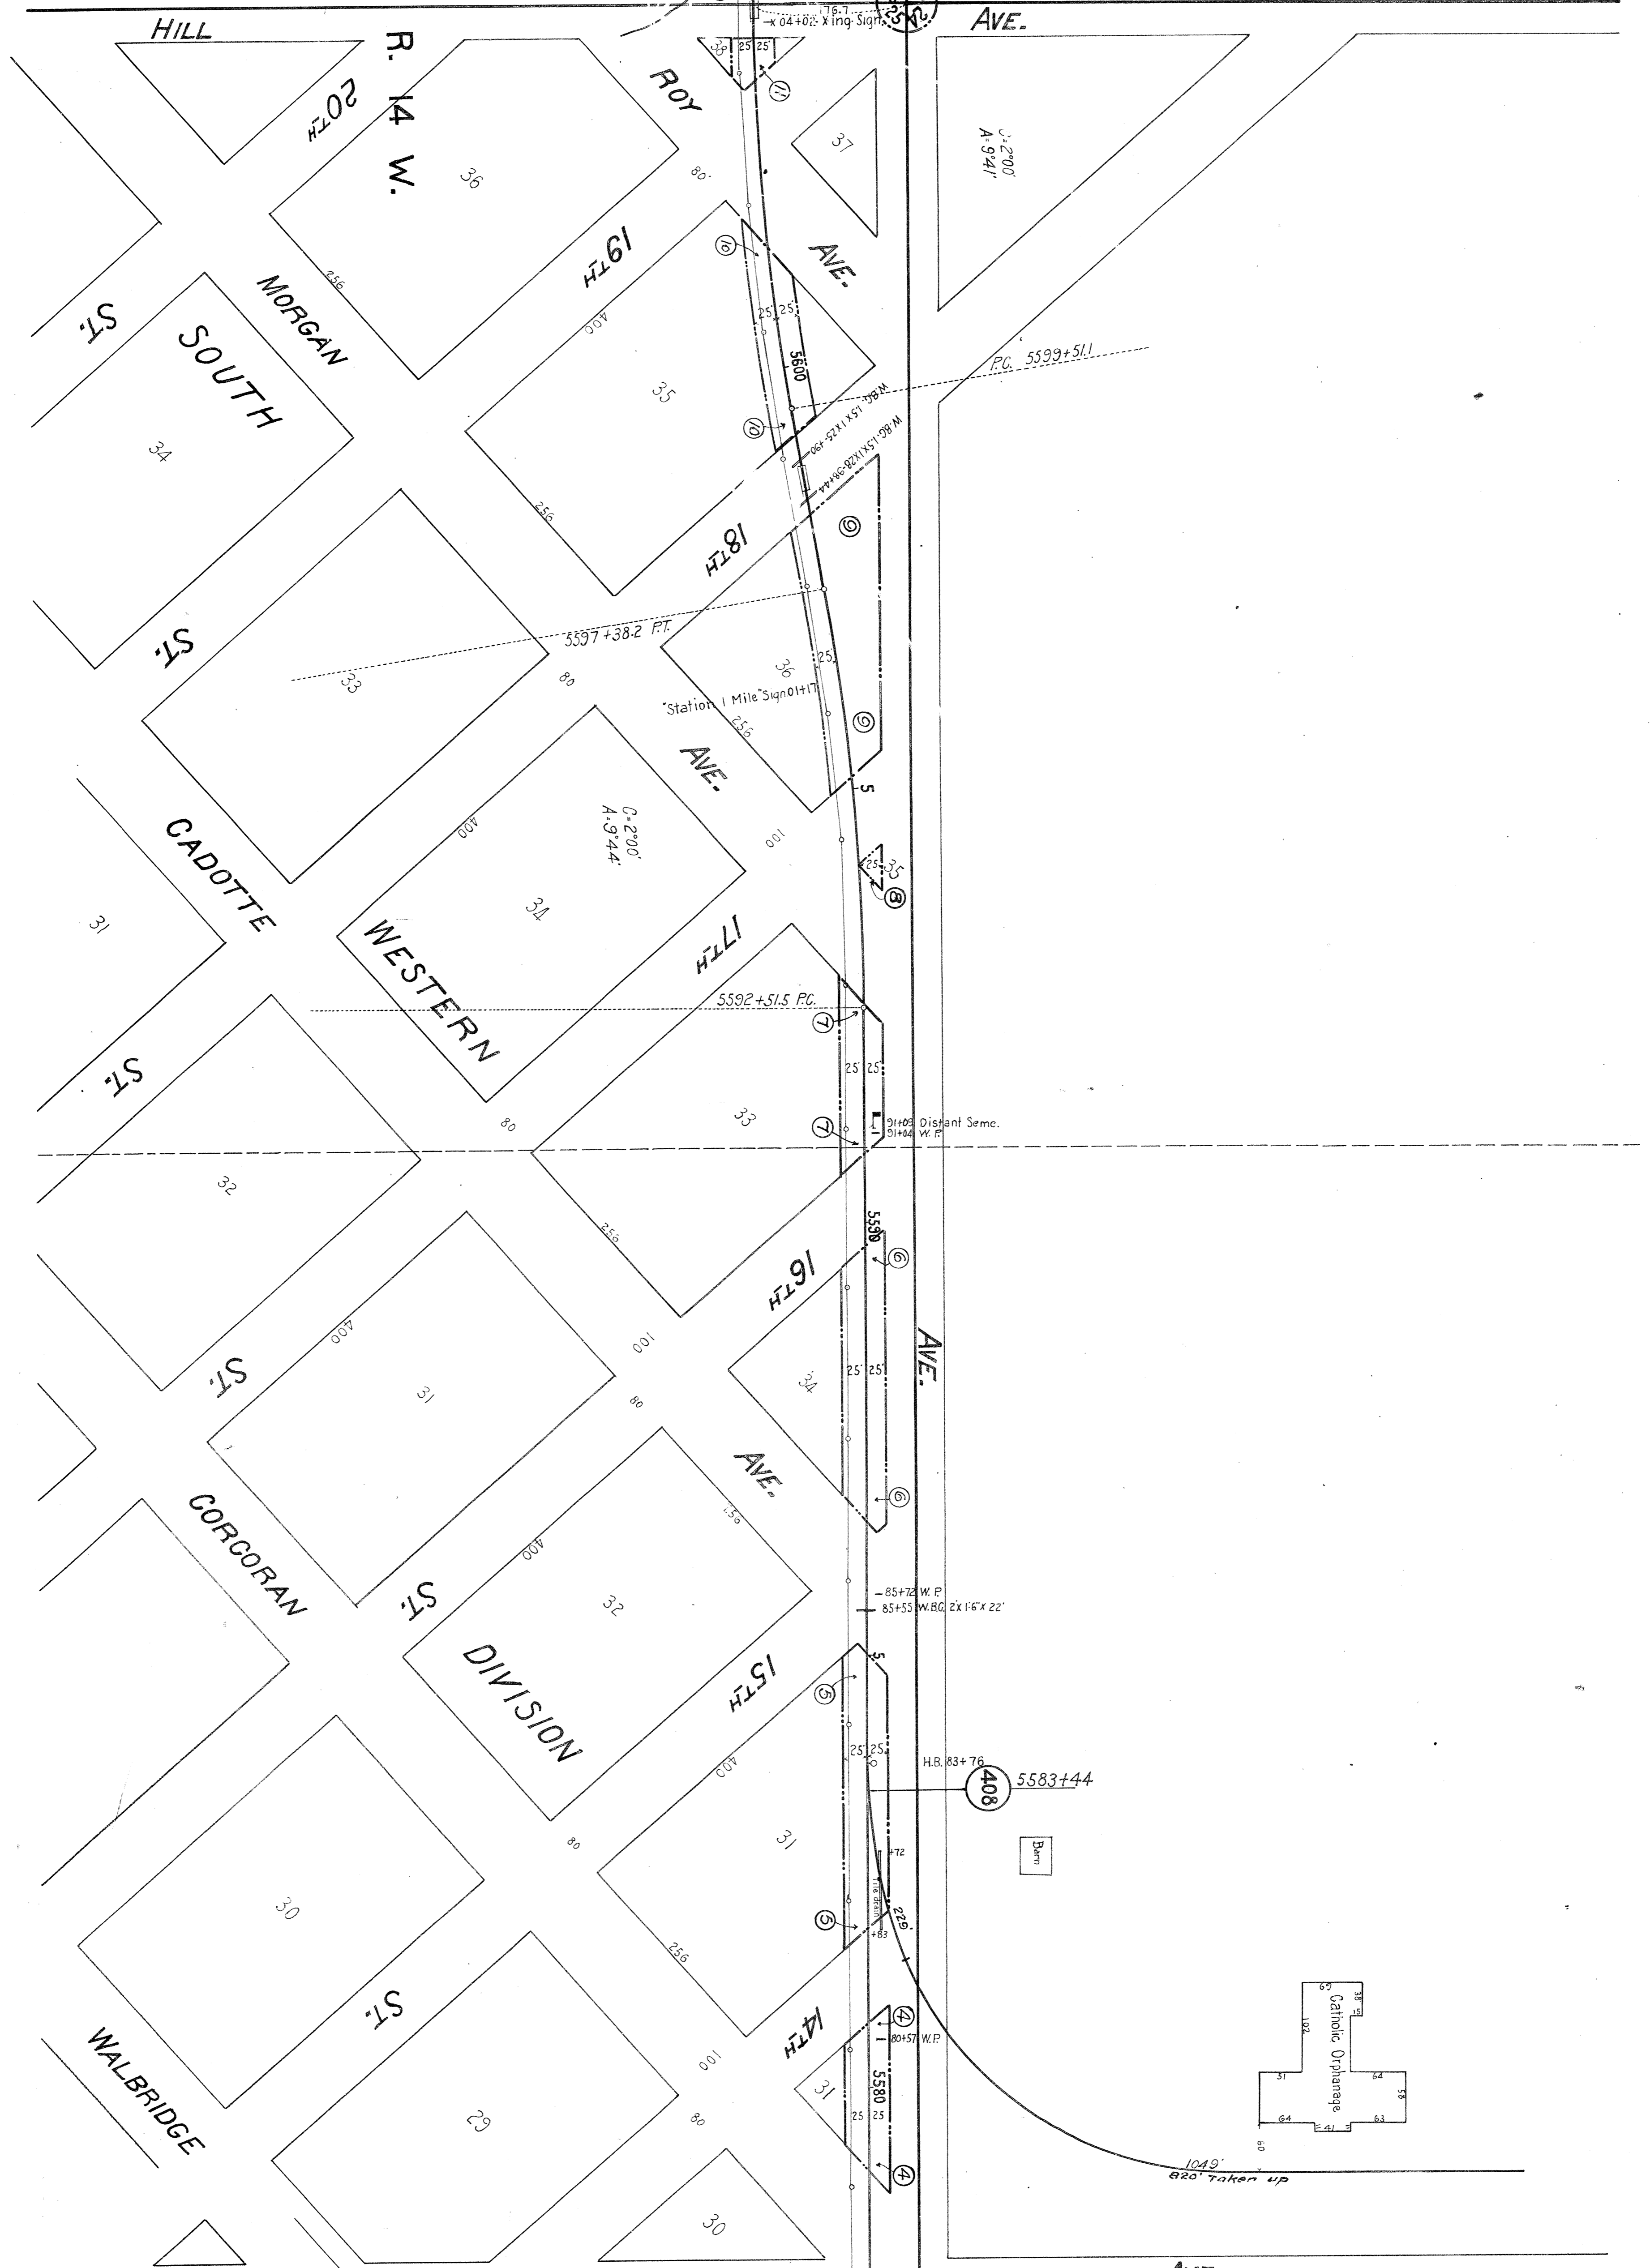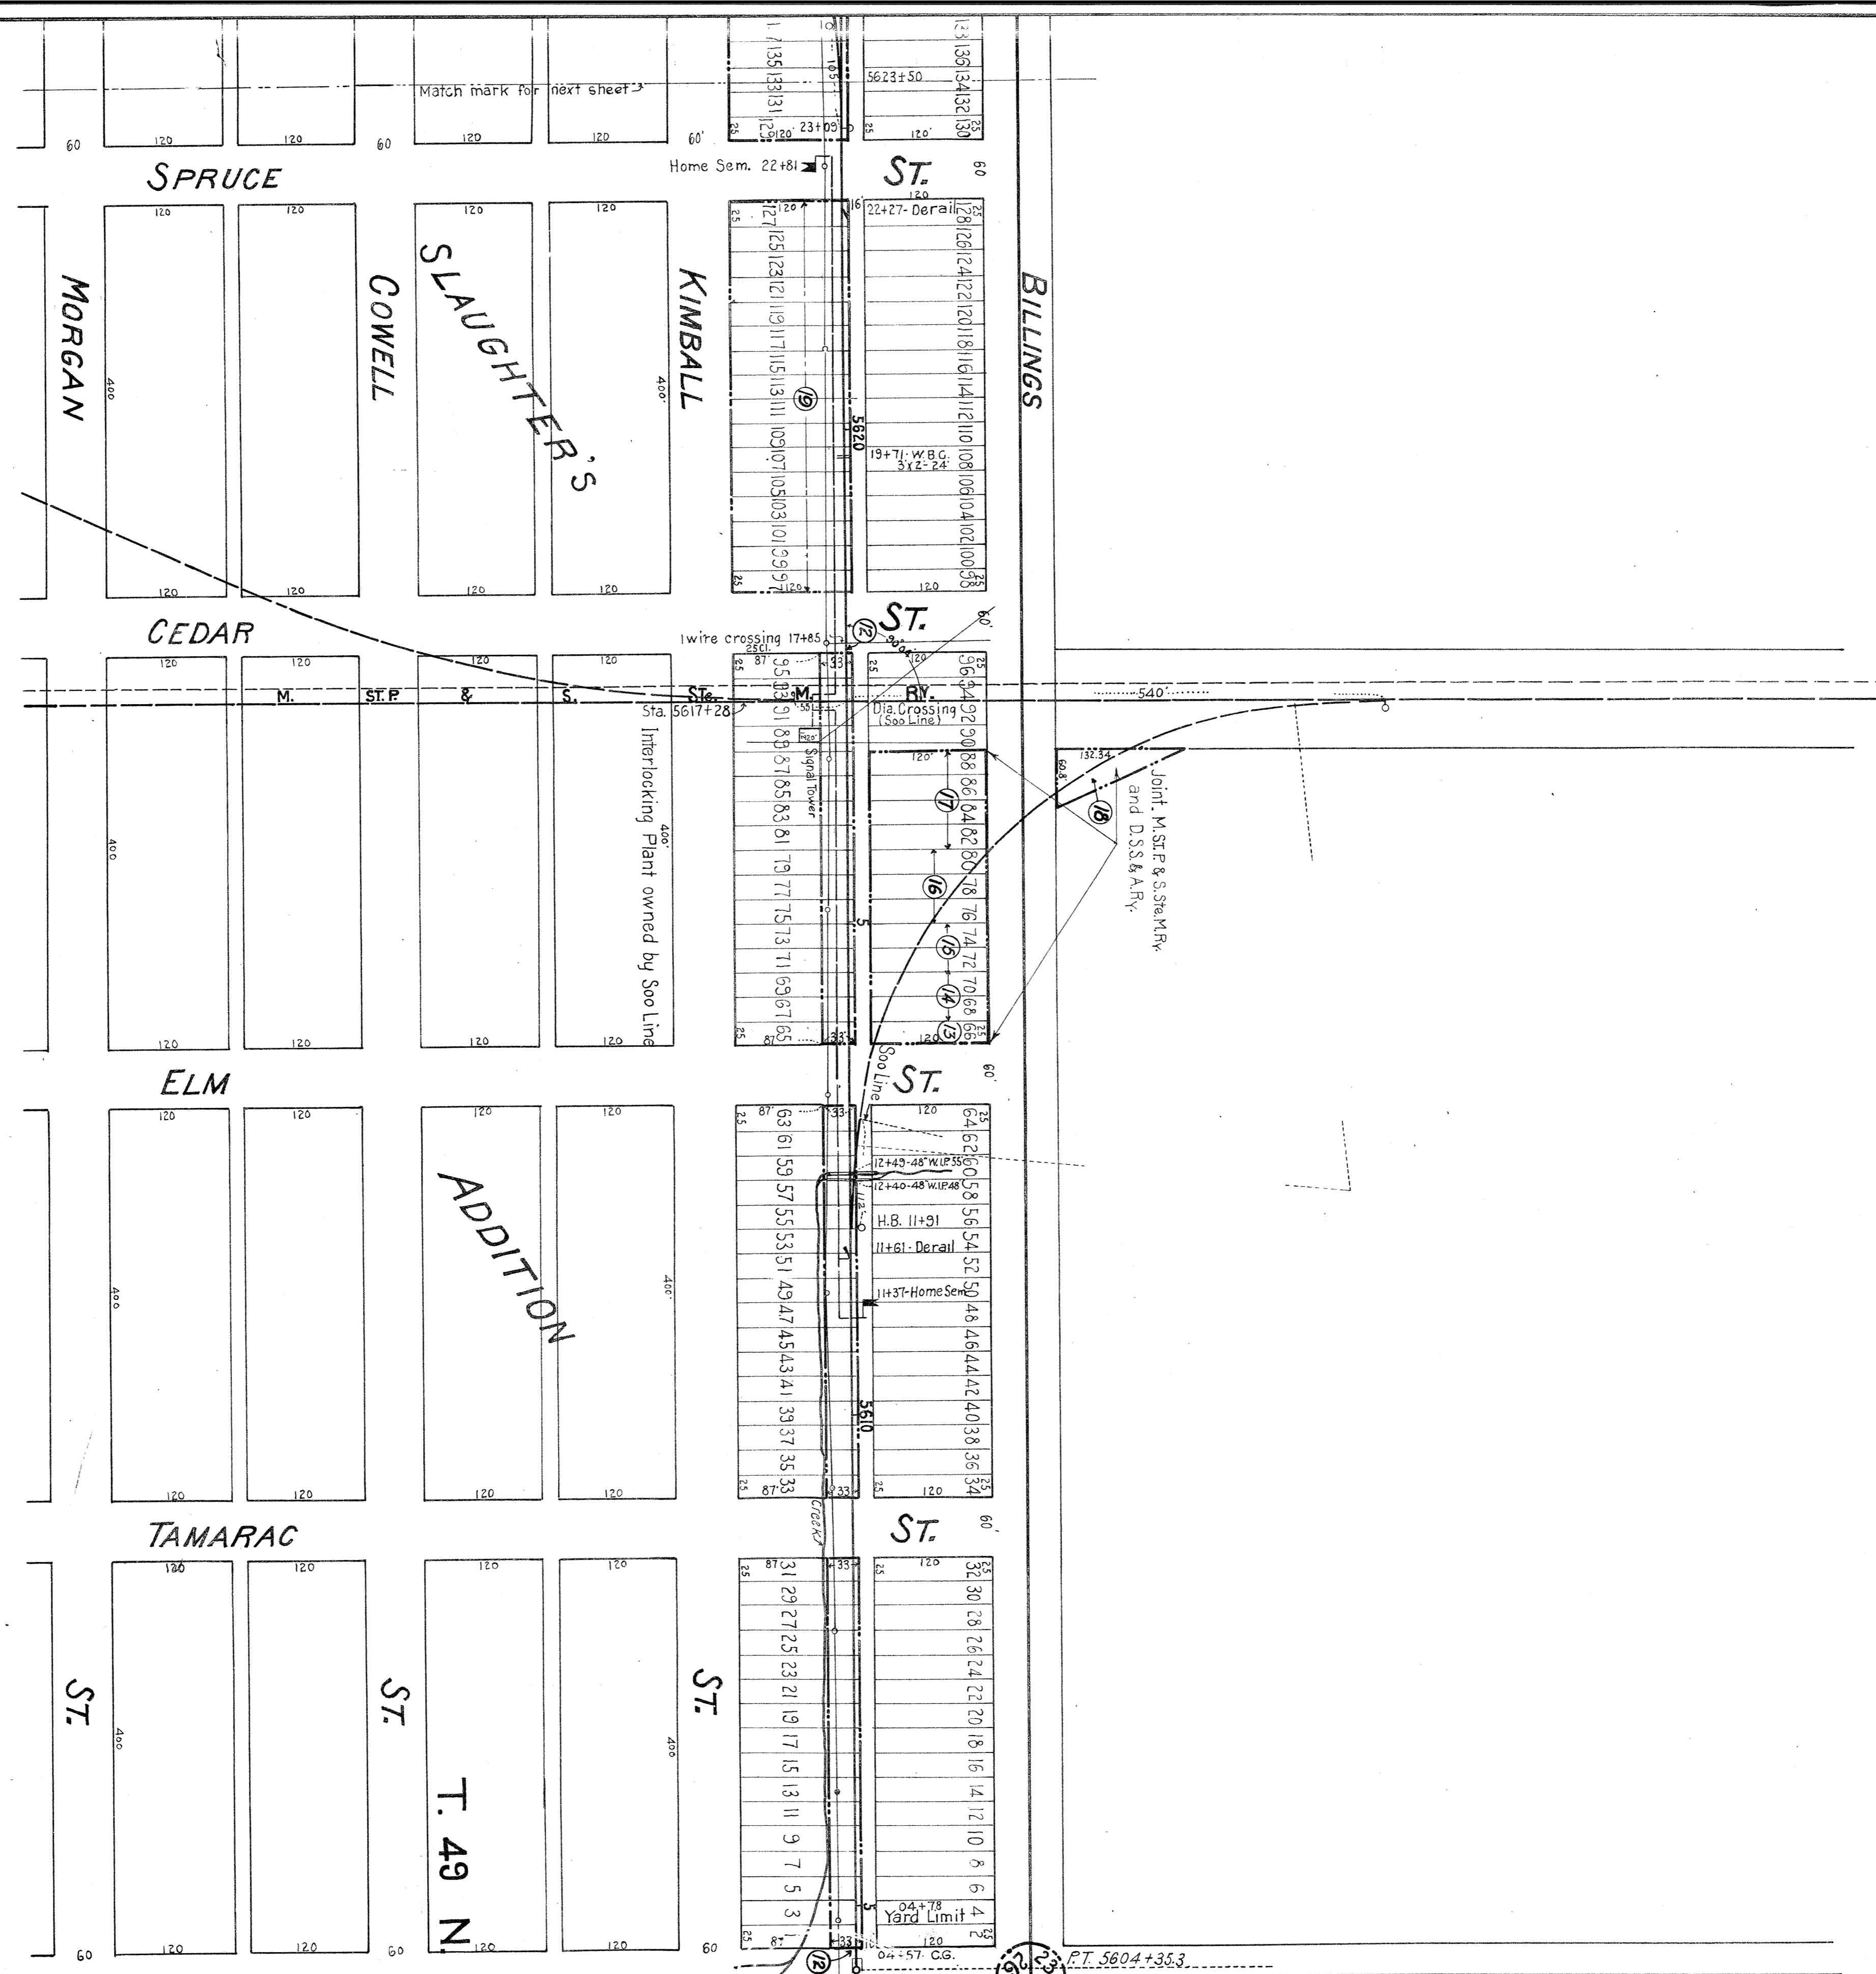

D. S. S. & A. R. Y. CO.
 STATION MAP
 TRACKS, STRUCTURES AND LANDS
SUPERIOR WIS.
 STATION 5571+00 TO STATION 5623+50
 SCALE 1"=100' JUNE 30, 1916
 OFFICE OF ASST. TO GENERAL MANAGER
 DULUTH, MINN.

Match Mark for Next Sheet

5734

END OF D.S. & A. RY. RAIL

L. S. T. & T. RY.

N. P. RY.

N. P. RY.

N. P. RY.

N. P. RY.

N. P. RY.

N. P. RY.

N. P. RY.

NORTHERN PACIFIC R.R.

GREAT NORTHERN RY.

SIXTH ST.

BANKS

OAKS

BUTLER

17TH ST.

DIVISION

18TH ST.

SEVENTH

19TH ST.

DIVISION

20TH ST.

DIVISION

21ST ST.

MERRIAM



PARK

WEMYS

ADDITION

ADDITION

BILLINGS BLVD.

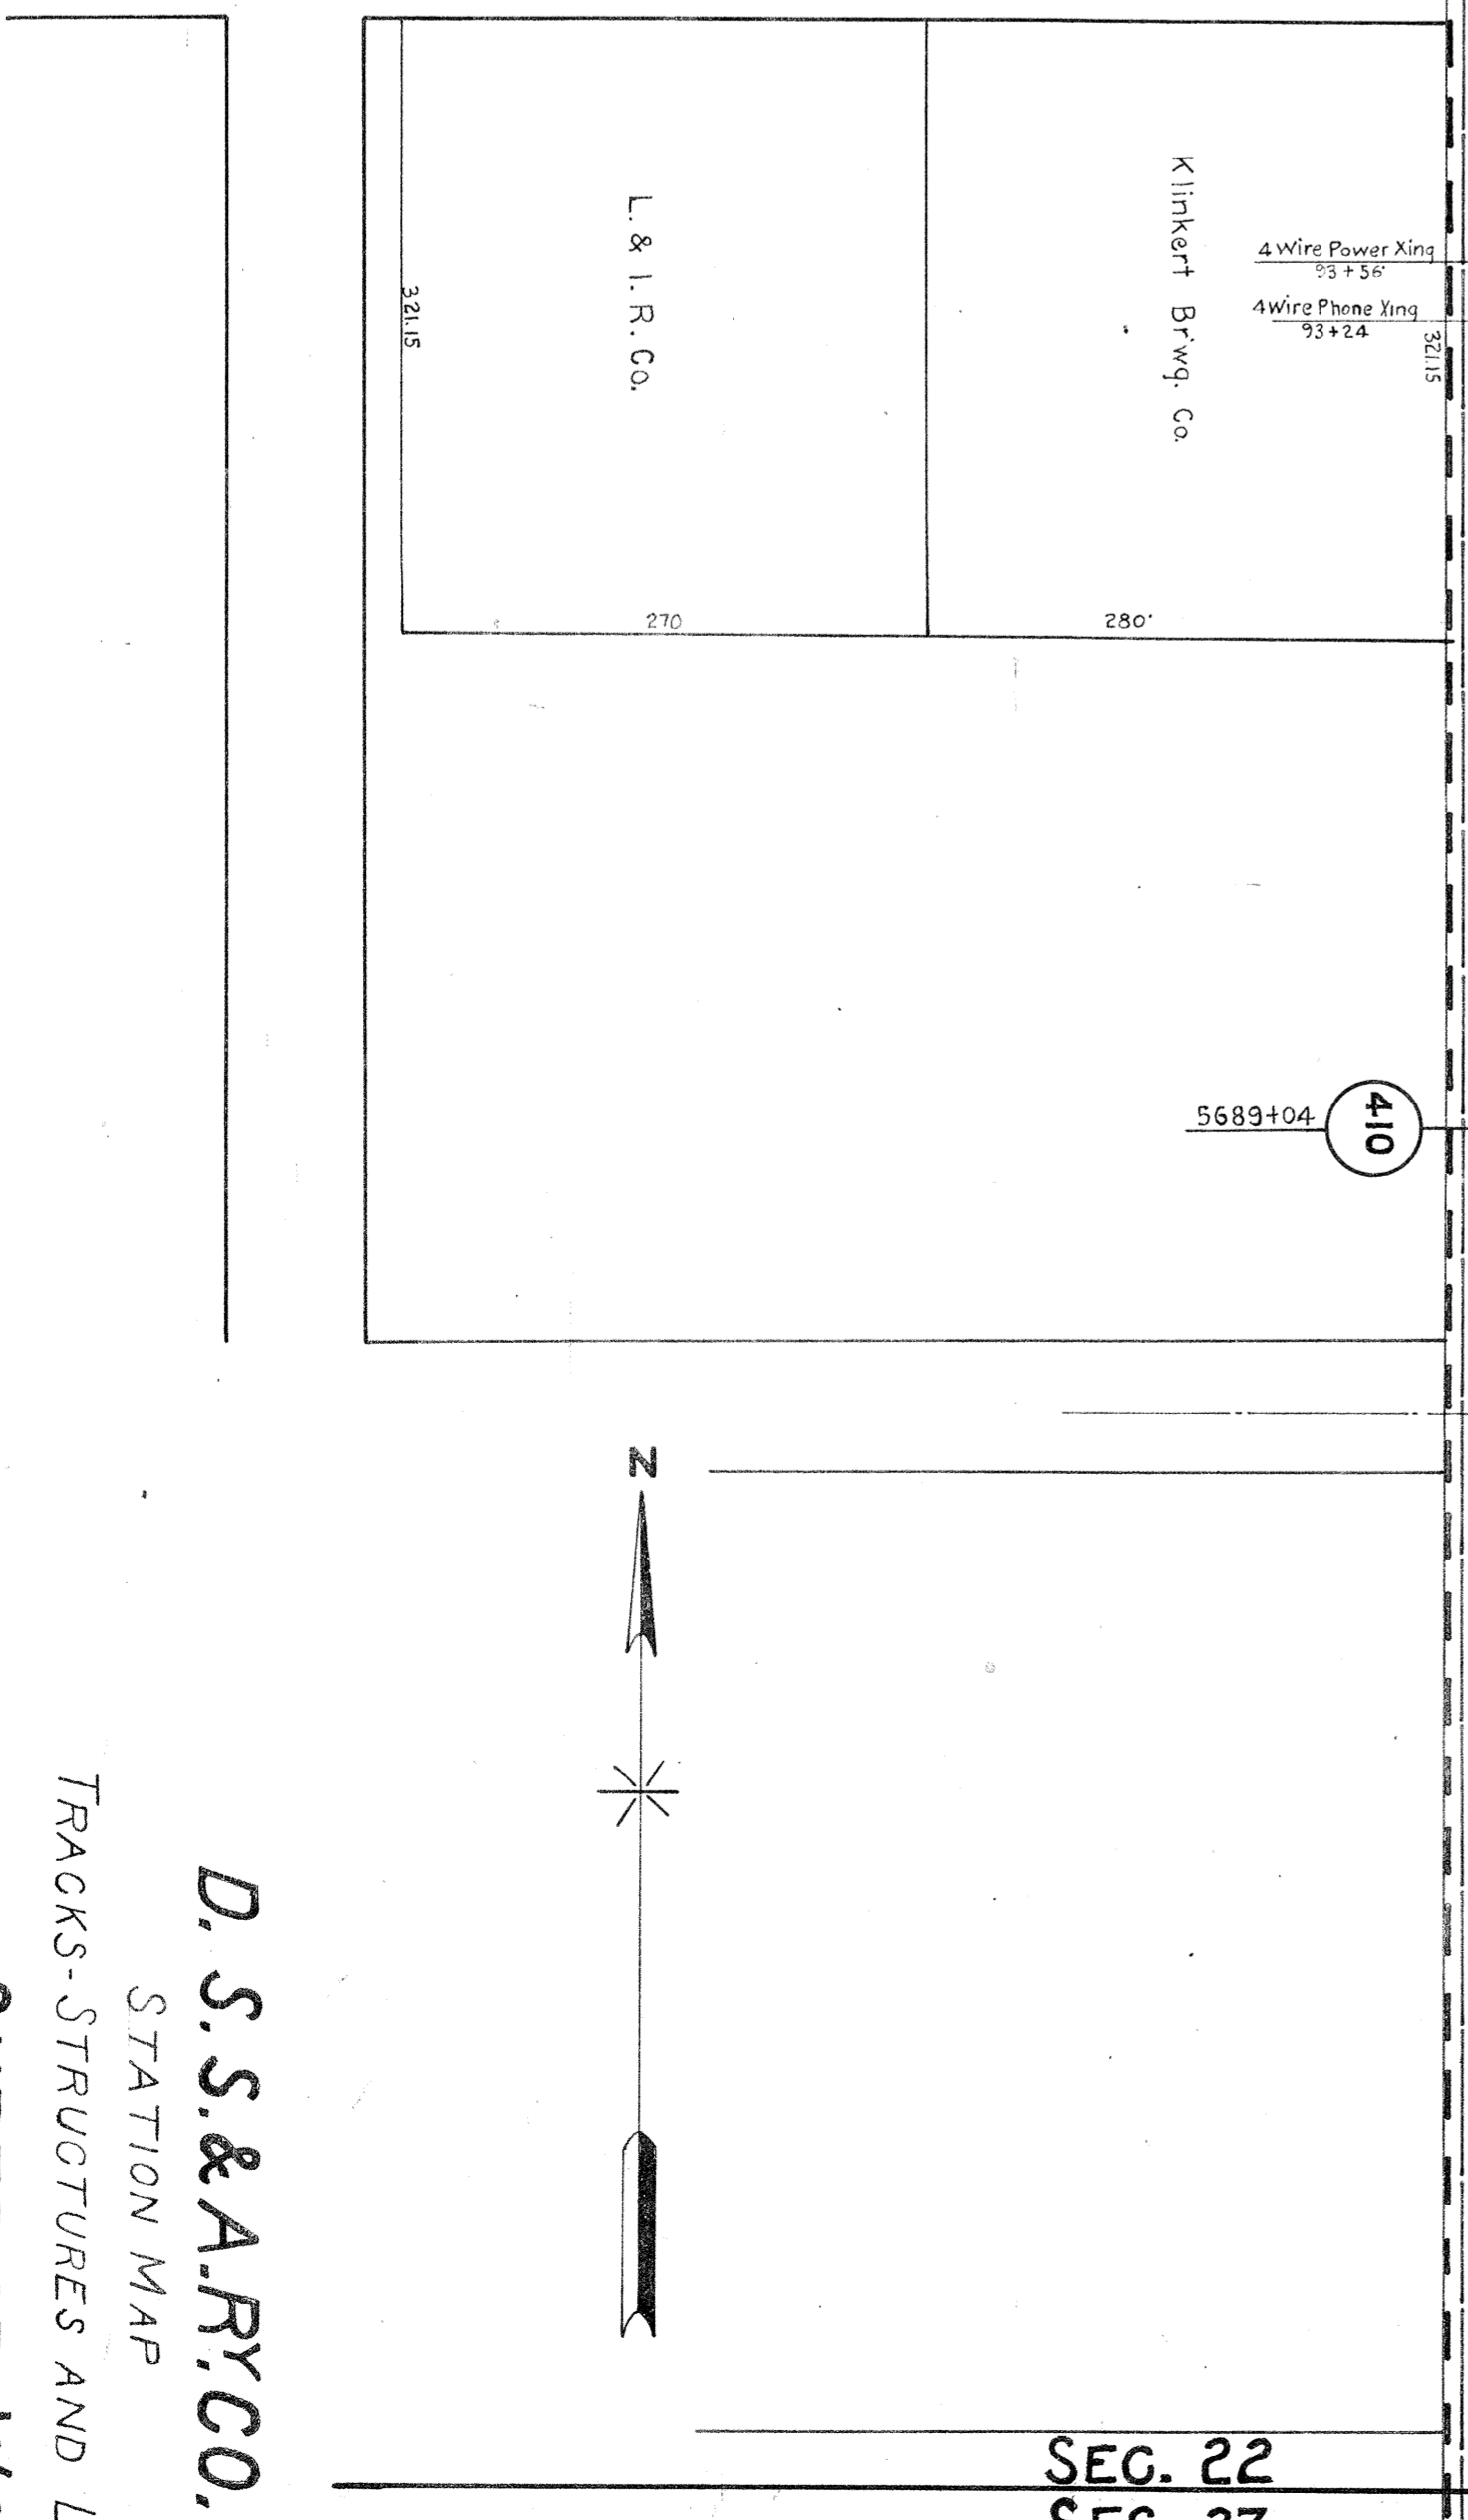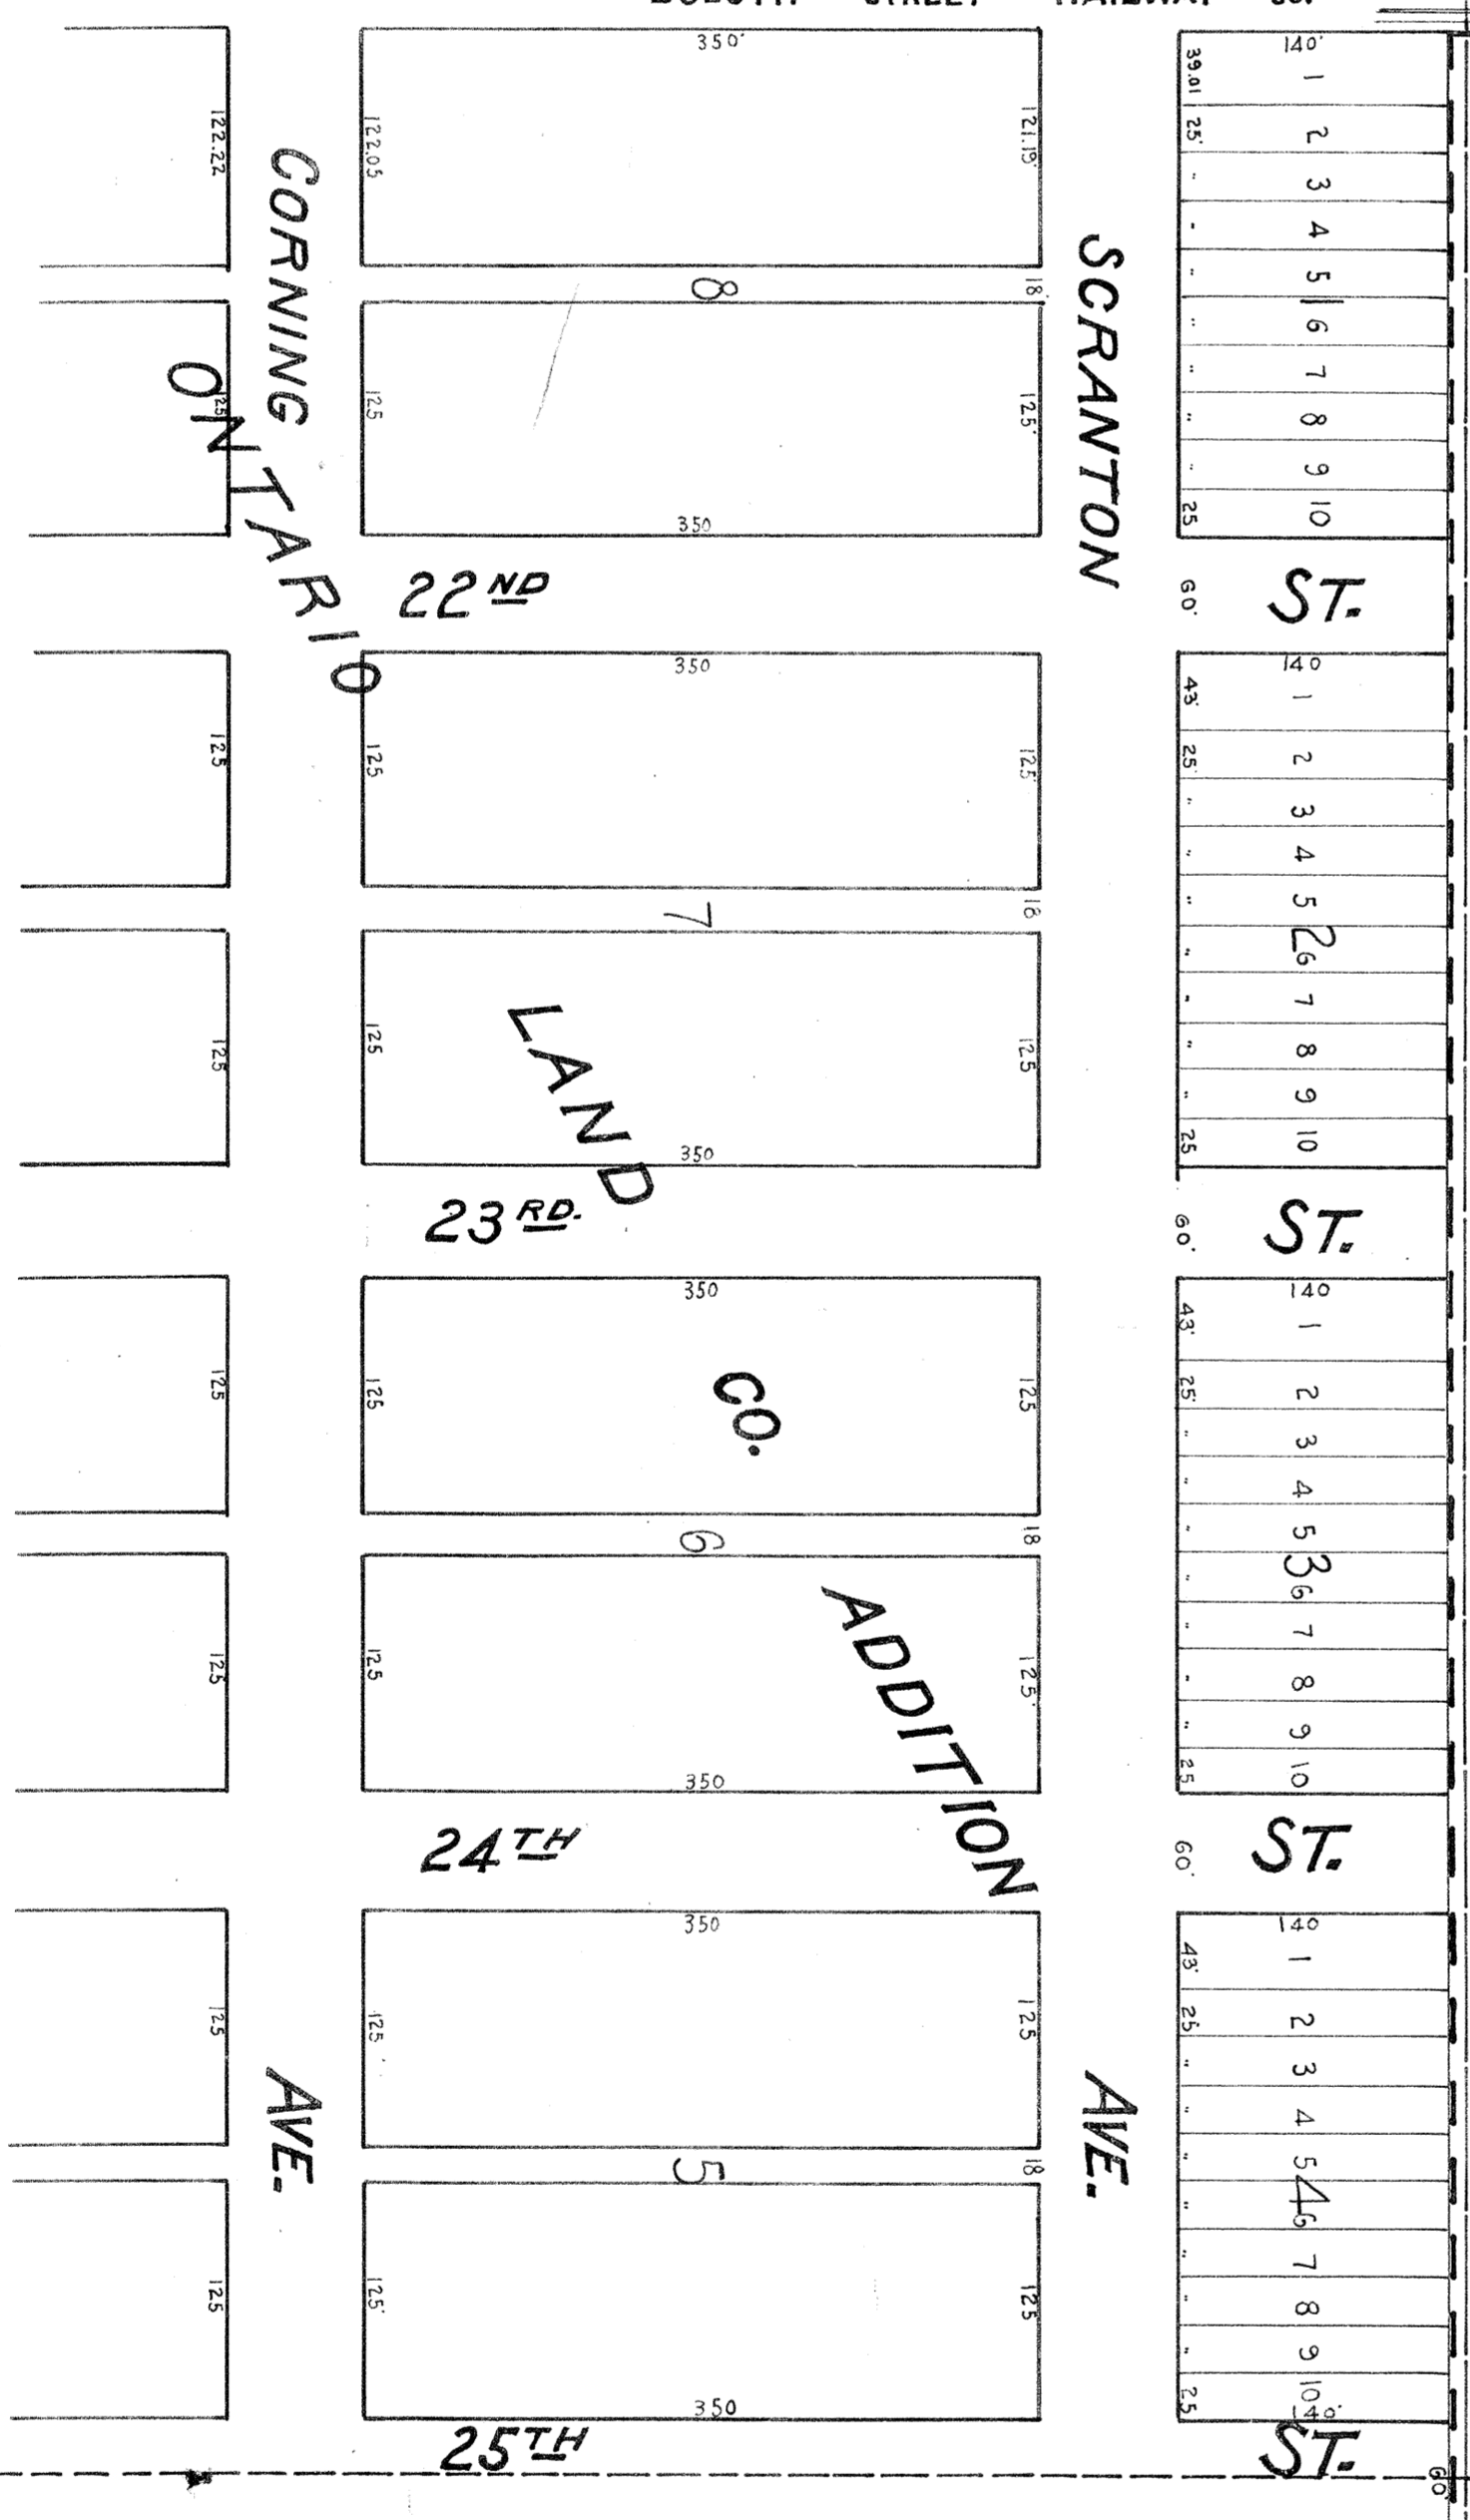

D. S. S. & A. RY. CO.

STATION MAP

TRACKS-STRUCTURES AND LANDS

SUPERIOR WS.


STATION 5675+00 TO STATION 5734+00

SCALE 1"=100' JUNE 30, 1916

OFFICE OF ASST. TO GENERAL MANAGER

DULUTH, MINN.

Section Unit 2-300-
OVERHEAD FOOT BRIDGE
Joint D.S.S.&A., S.F.M.&O.,
N.F.R. & Co.

 

D. S. S. & A. RY. CO.
STATION MAP
TRACKS, STRUCTURES AND LANDS
SUPERIOR W.S.
Scale 1"=100'
OFFICE OF ASST. TO GENERAL MANAGER
DULUTH, MINN.
JUNE 30, 1916


Sec. 15 Town 49 N. R. 14 W.
Sec. 22

1	2	3	4	5	6	7	8	9	10	11	12	13	14	15	16	17	18	19	20
21	22	23	24	25	26	27	28	29	30	31	32	33	34	35	36	37	38	39	40
41	42	43	44	45	46	47	48	49	50	51	52	53	54	55	56	57	58	59	60

ST.

LOUIS

BAY

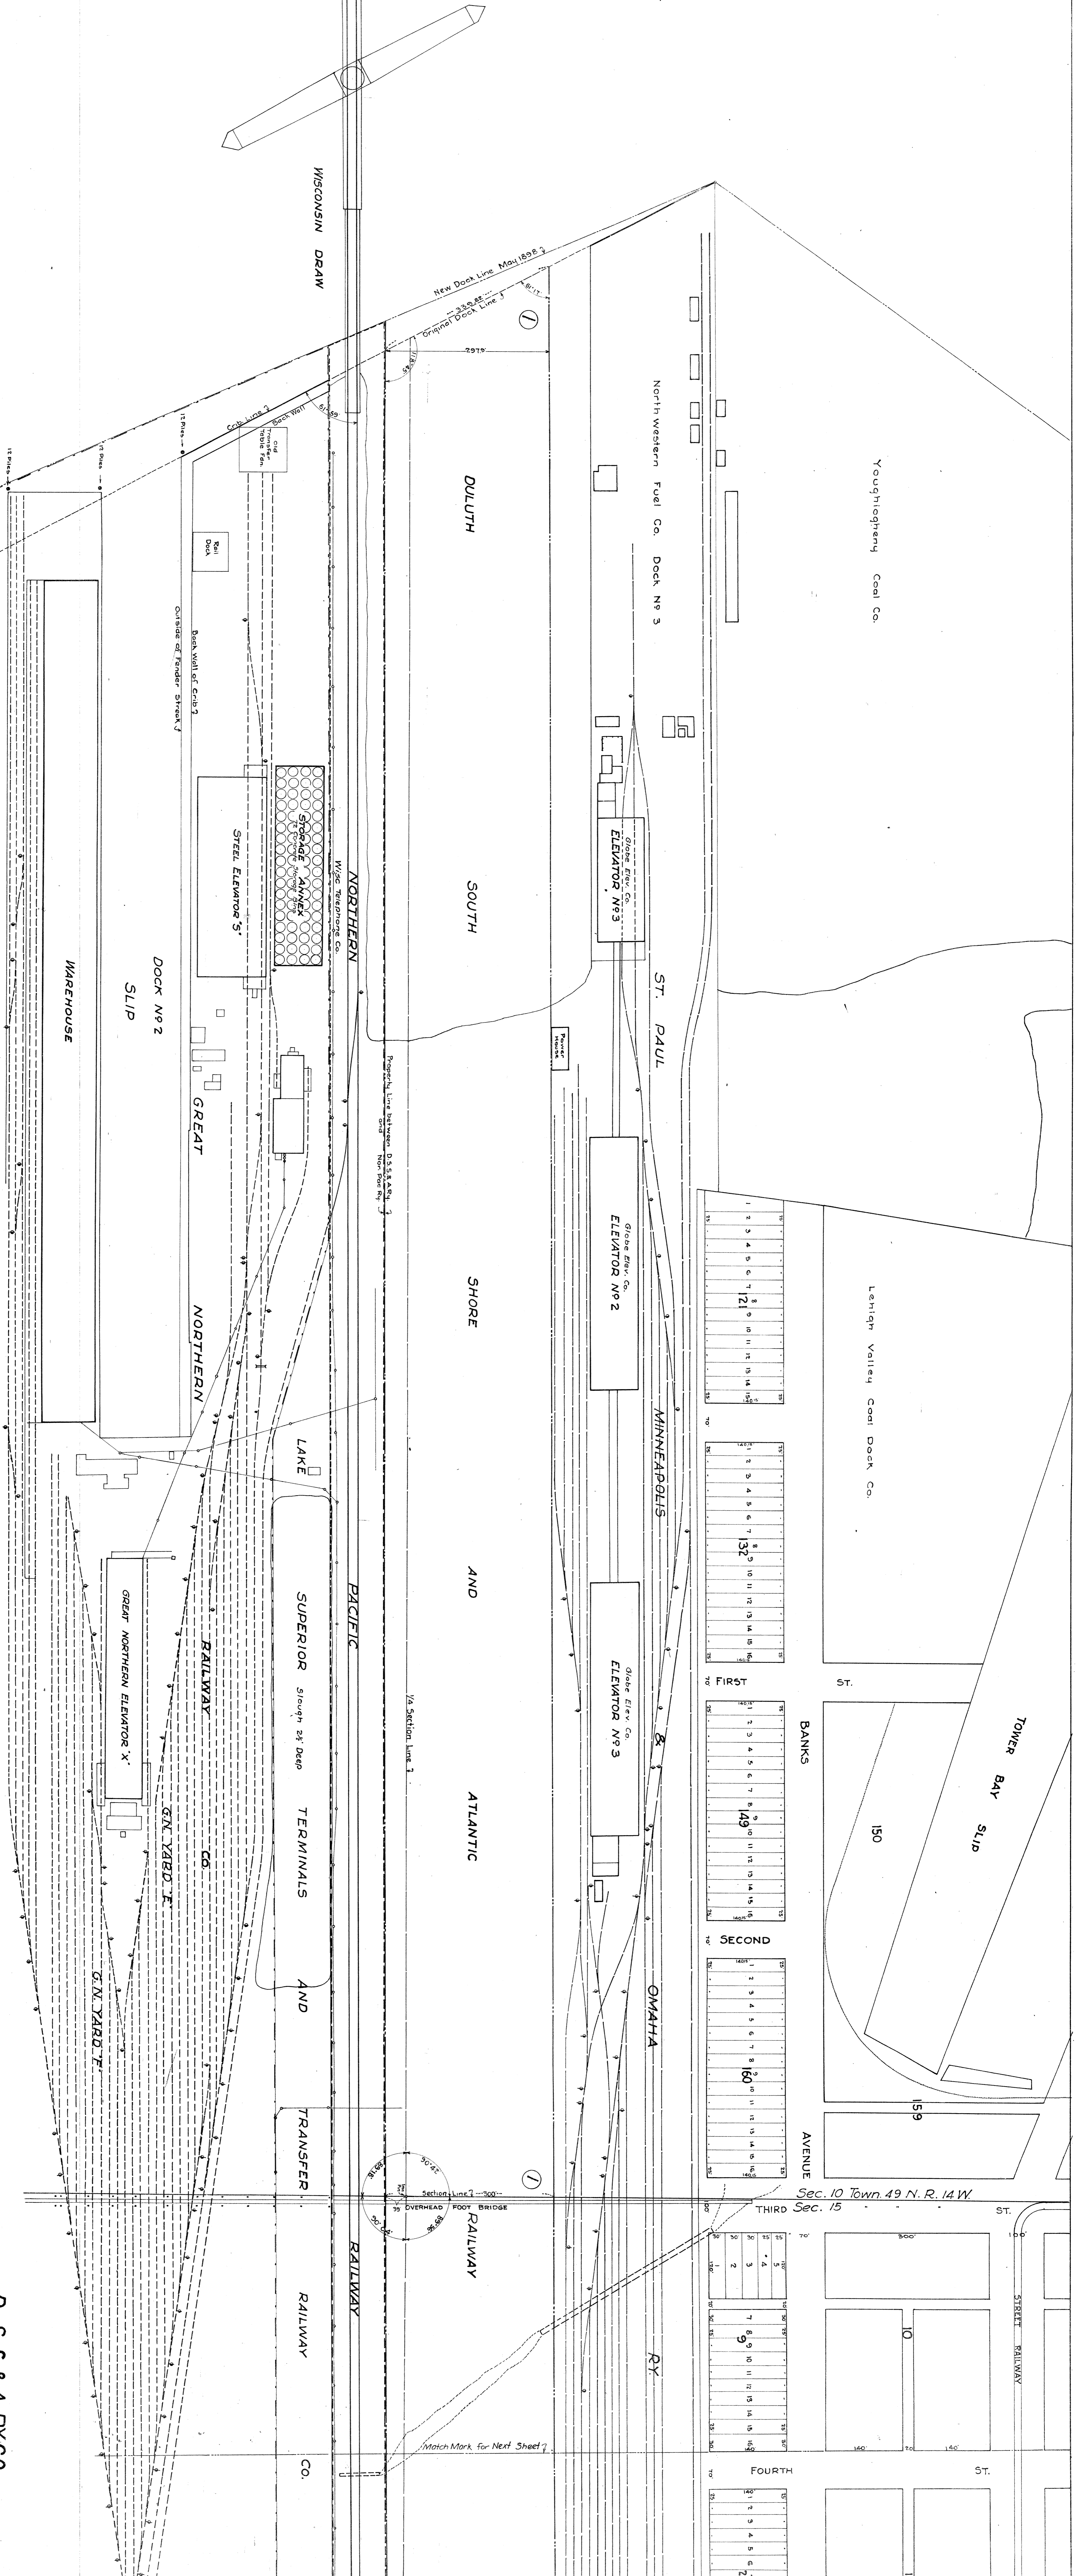

D. S. S. & A. RYCO.

TRACKS, STRUCTURES AND LANDS

STATION MAP

SUPERIOR WIS.

OFFICE OF ASST. TO GENERAL MANAGER

DULUTH, MINN.

Scale 1"=100'