


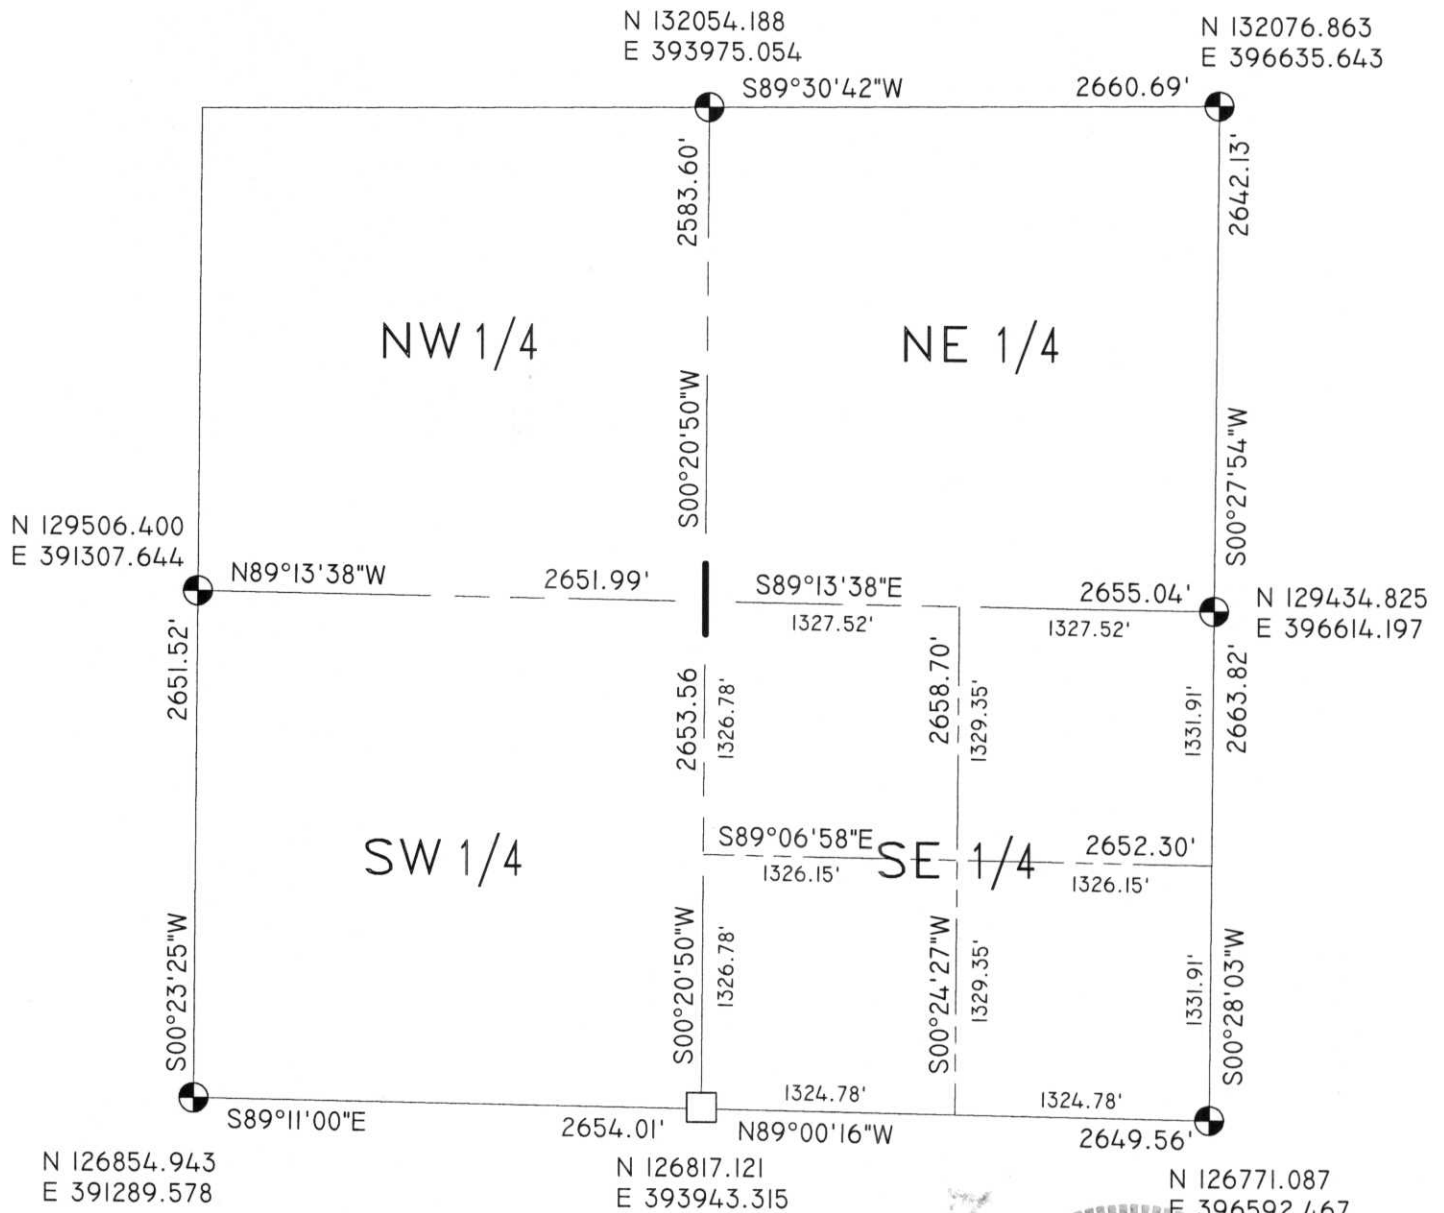

SECTION SUMMARY  
 Section 1 - Township 31 - Range 6  
**MERRILL**  
 Town



NOTES:  
 1) COORDINATES & BEARINGS BASED ON LINCOLN COUNTY COORDINATE SYSTEM

- LEGEND**
- - Berntsen Monument
  - - Stone Monument
  - - 1" Iron Pipe
  - - Iron Bar
  - △ - Other

RECEIVED BY LINCOLN COUNTY  
 SURVEYOR THIS 15<sup>TH</sup> DAY  
 OF August 2006  
*Tom Pahl*  
 COUNTY SURVEYOR

WISCONSIN  
 DAVID  
 A.  
 RENAUD  
 S-2142  
 MERRILL  
 WI  
 REGISTERED LAND SURVEYOR  
 CERTIFIED CORRECT:  
*David Renaud*  
 DATE: 2/24/06