


LINCOLN COUNTY



21 - 31 - 7
Section Town Range


Pine River
Township

SECTION SUMMARY

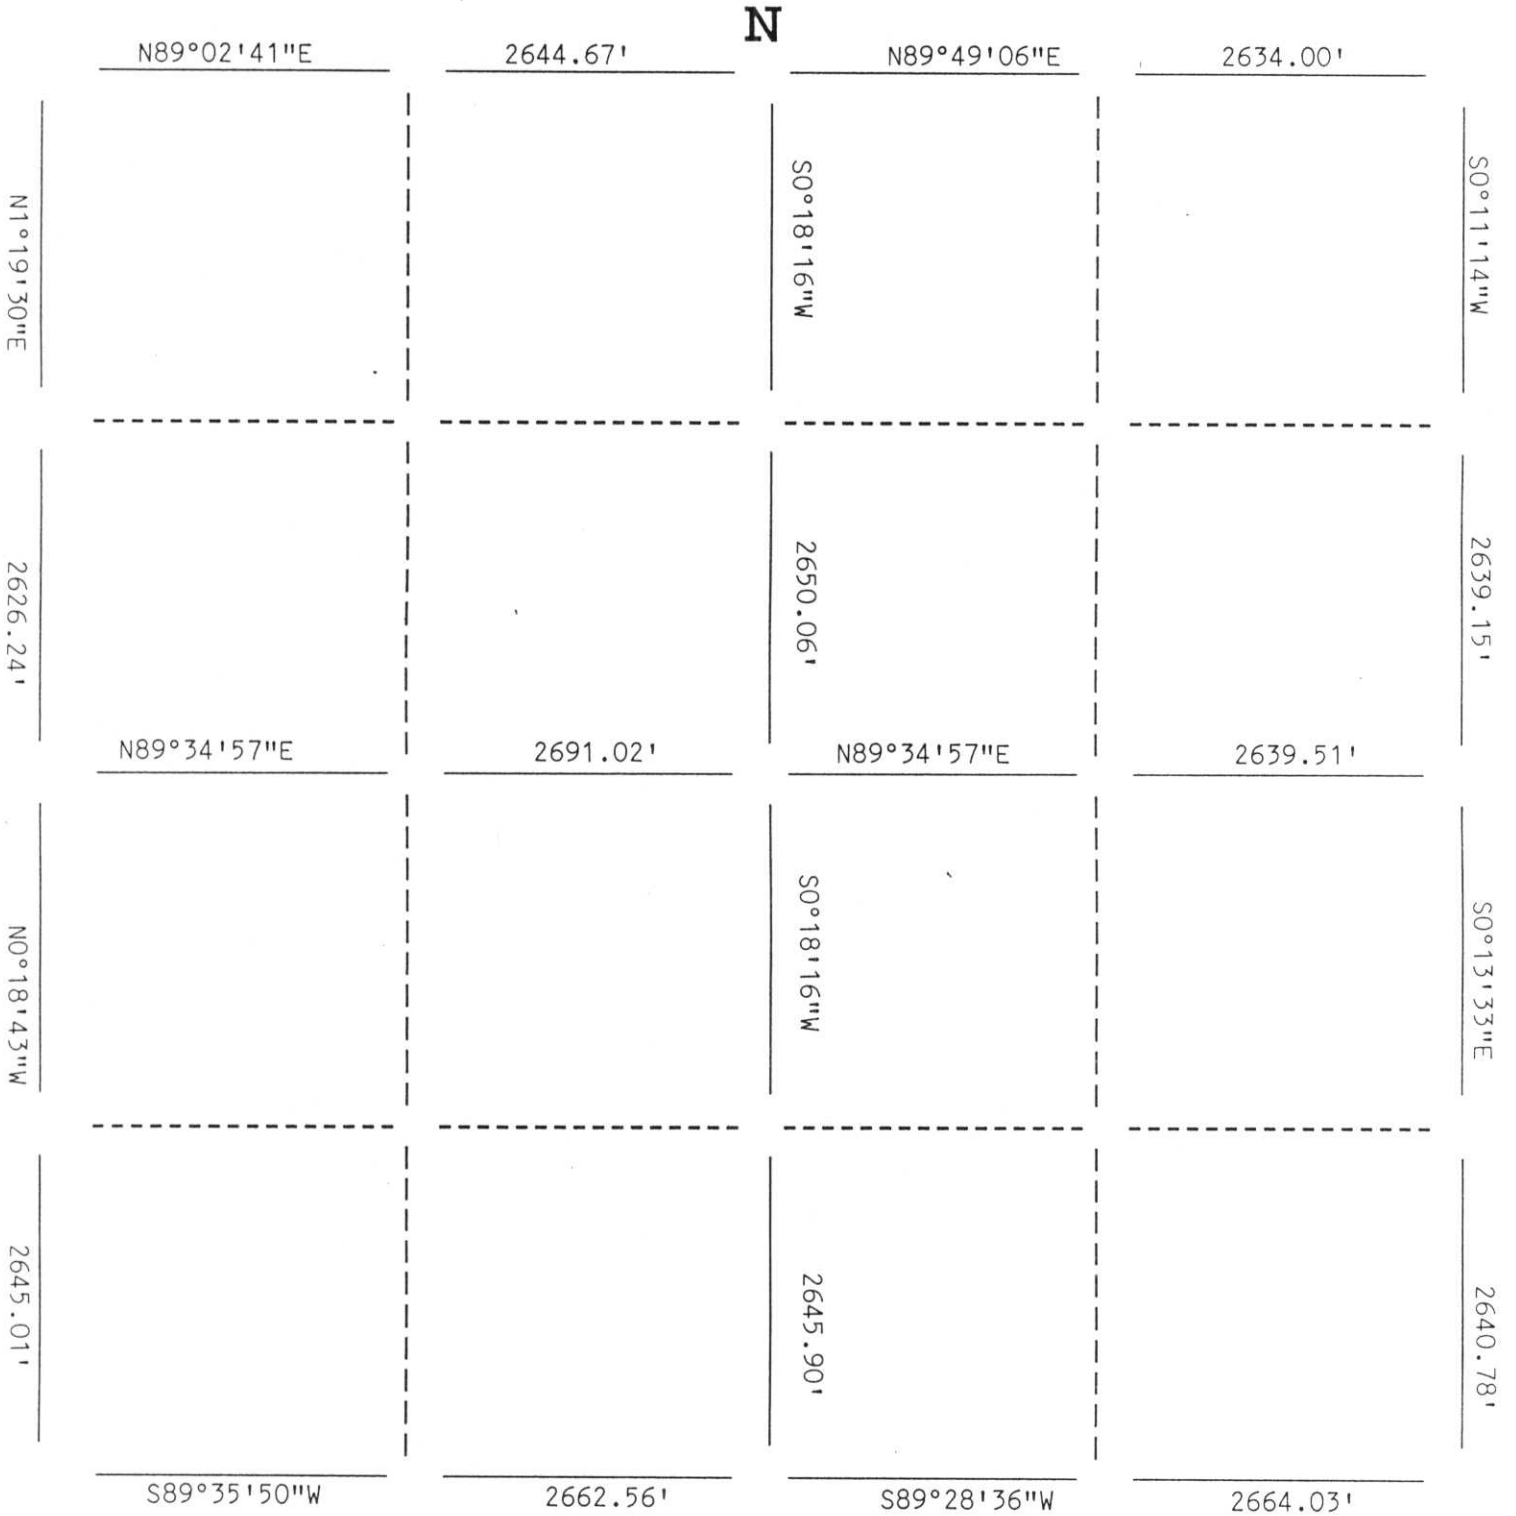

LEGEND

- ⊕ Berntsen Monument
- 2" Iron Pipe
- Stone or Concrete Monument
- 1" Iron Pipe
- Iron Pipe
- Other

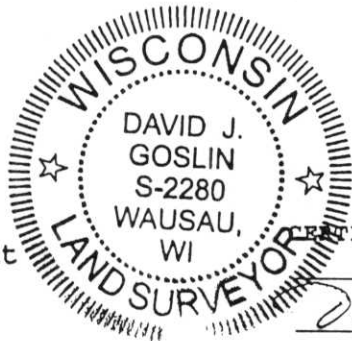

RECEIVED BY LINCOLN COUNTY
SURVEYOR THIS 9TH DAY
OF November 20 05
Tommy Dalk
COUNTY SURVEYOR

CERTIFIED CORRECT:
CLOSED

David J. Goslin
Registered Land Surveyor
DATE: 1-12-01

M.A.: 9,13