
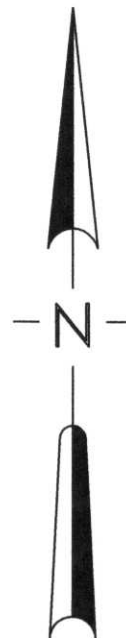


# Lincoln County

## SECTION SUMMARY

35	31N	7E
Section	Township	Range
PINE RIVER		
Town		

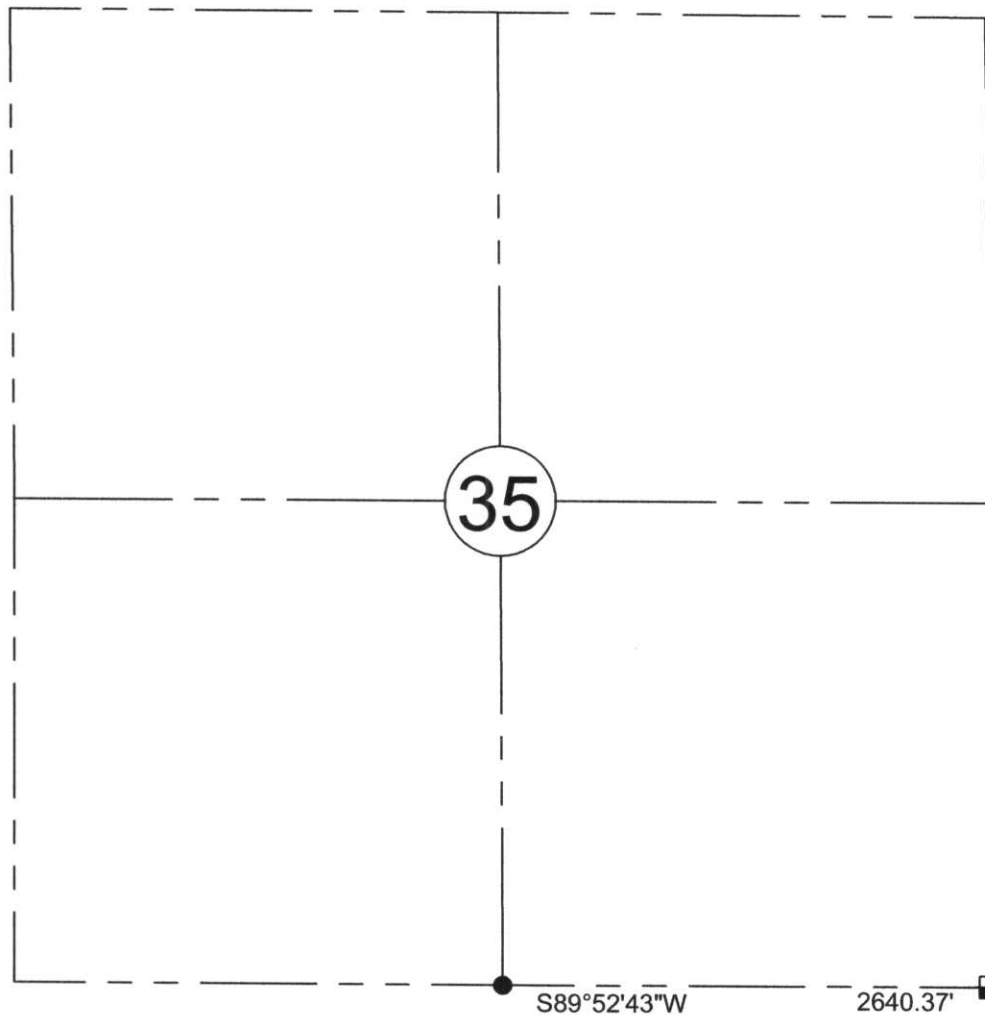

N 100394.33  
E 420543.23

N 100399.92  
E 423183.59

NOTE:  
BEARINGS AND COORDINATES ARE BASED ON THE LINCOLN COUNTY COORDINATE SYSTEM AND REFERENCED TO THE PINE RIVER AND PINE DELLS GPS STATIONS.

SEAL

### LEGEND

- BERNSTEN MONUMENT
- SET MAG NAIL
- FOUND GRANITE STONE
- SURVEY MARKING PIN



RECEIVED BY LINCOLN COUNTY SURVEYOR THIS 6<sup>TH</sup> DAY OF January 2006  
Tony Dalko  
COUNTY SURVEYOR


CERTIFIED CORRECT:

Keith J. Walkowski  
KEITH J. WALKOWSKI  
Registered Land Surveyor  
DATE: Jan. 4TH, 2006

W.P.: 17.21

**Lincoln  
County  
Surveyor**


SECTION SUMMARY 35 — 31 — 7  
 Section Township Range  
PINE RIVER  
 Town

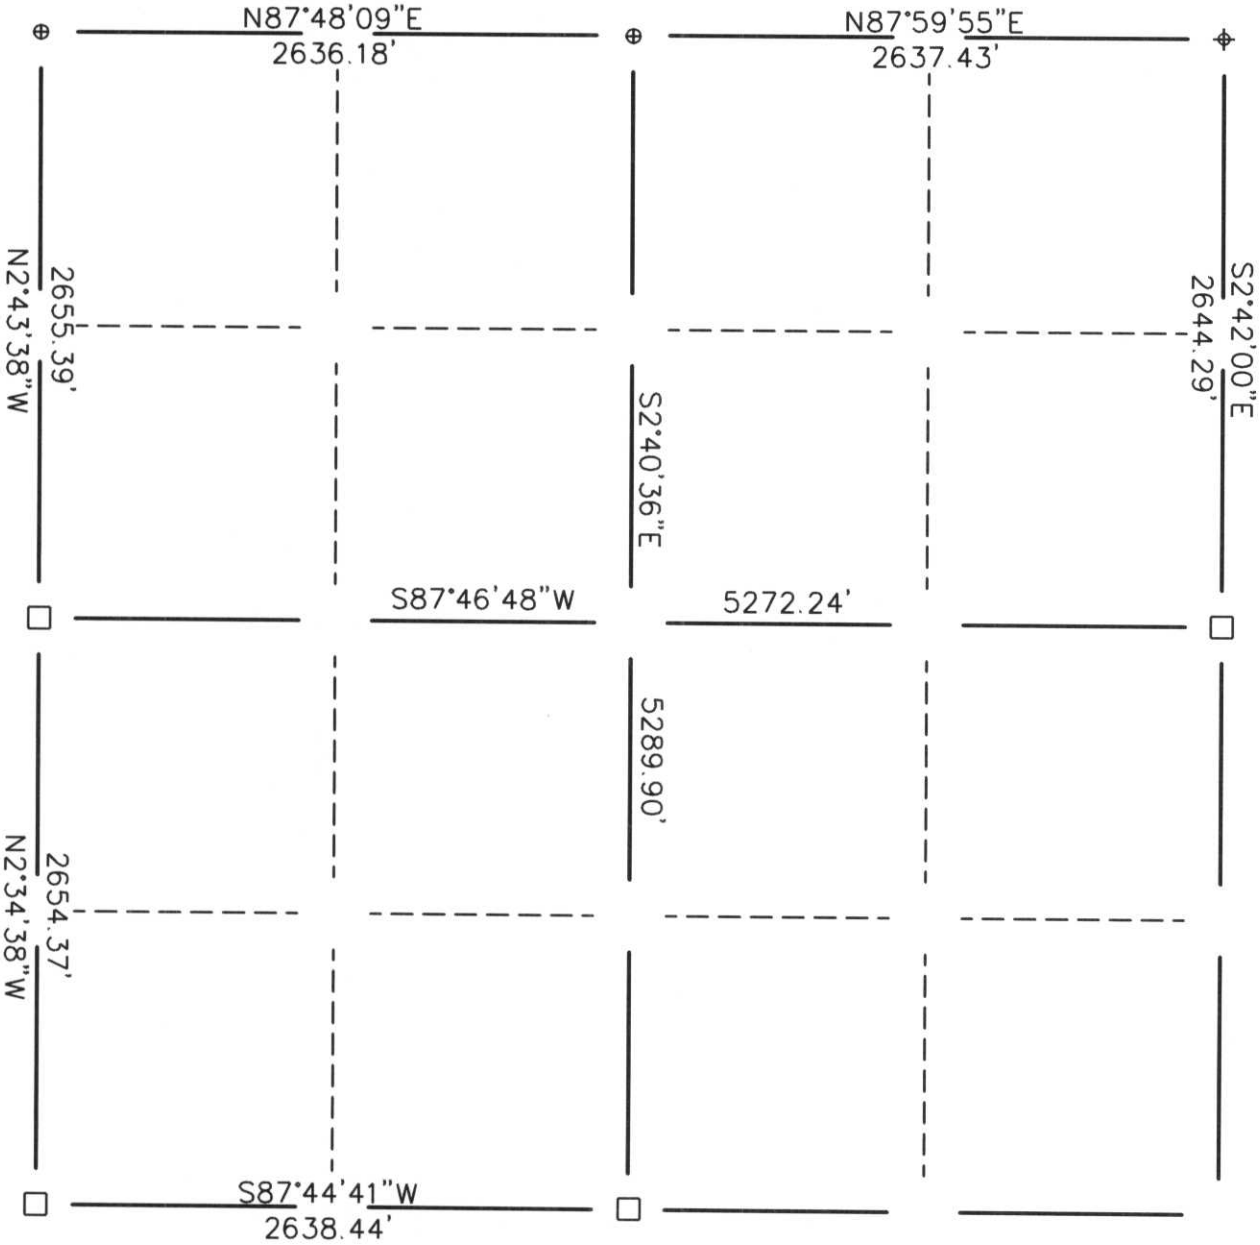

**LEGEND**

- ⊕ - Berntsen Monument
- - Stone or Concrete Monument
- - 2" Iron Pipe
- - 1" Iron Pipe
- ⊕ - SN1 Nail
- ⊕ - PK Nail

RECEIVED AT LINCOLN COUNTY  
 COURTHOUSE THIS 13<sup>TH</sup> DAY  
 OF November 20 02  
Tony Dell  
 LAND INFORMATION OFFICE

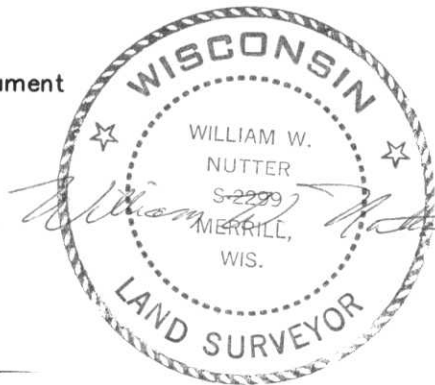

CERTIFIED CORRECT:  
William W. Nutter, RLS

William W. Nutter  
 Registered Land Surveyor

DATE: 10-24-2002

49-1721