




SECTION SUMMARY

N

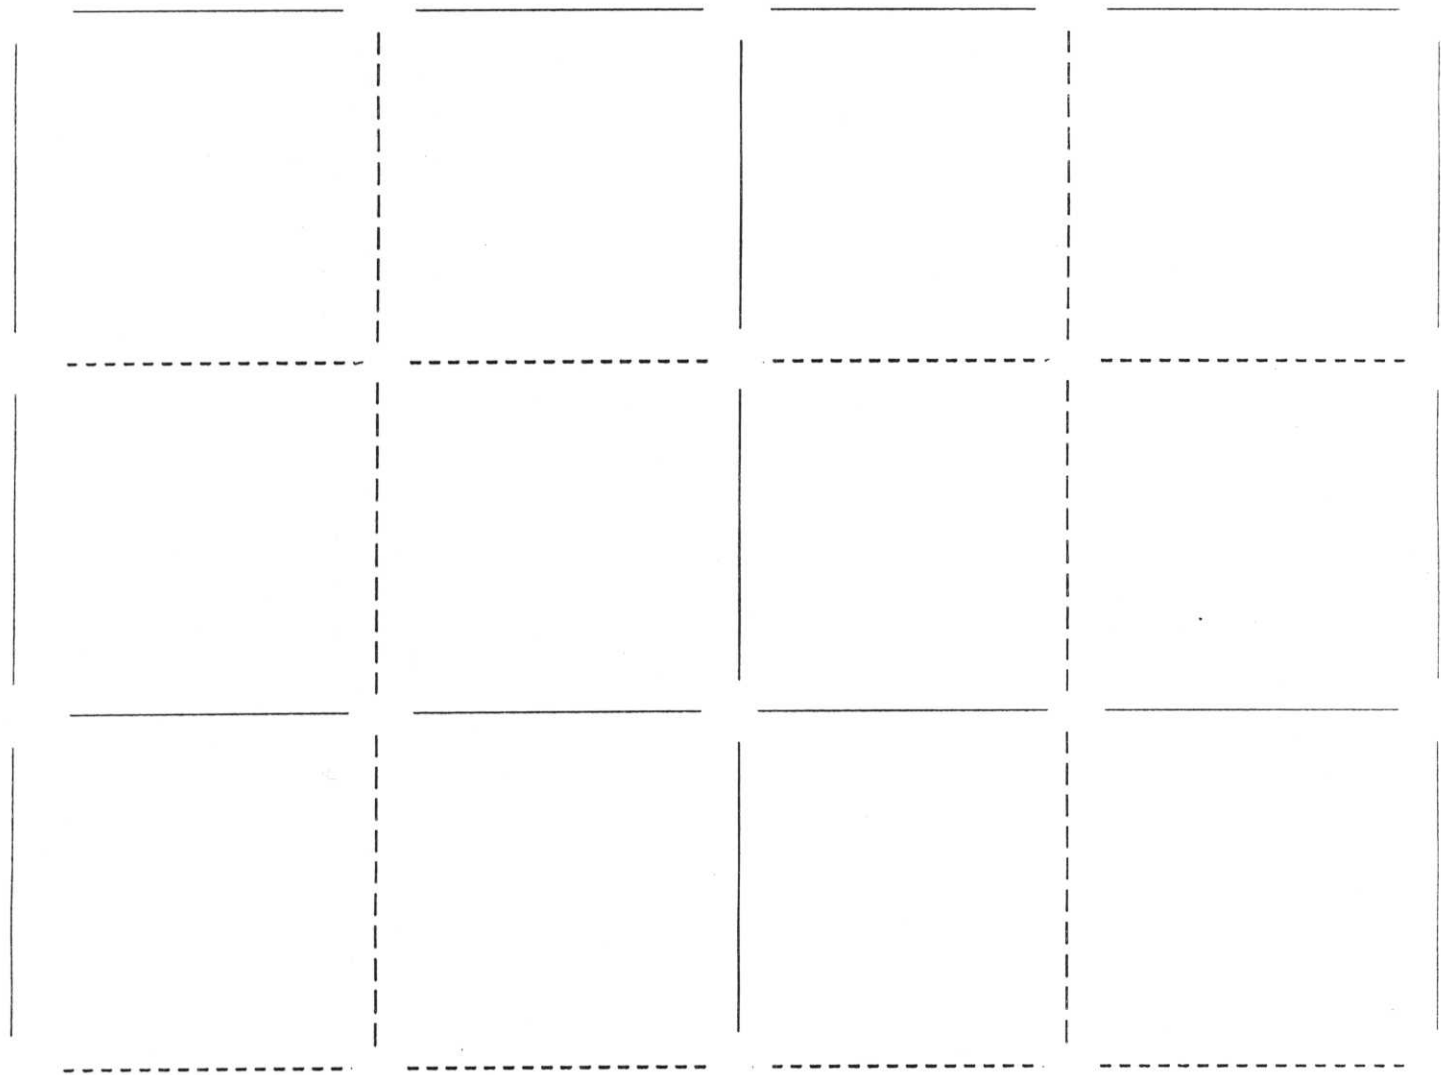

RECEIVED AT LINCOLN COUNTY
COURTHOUSE THIS 24TH DAY
OF October 20 03
Tony Dahl
LAND INFORMATION OFFICE

N89°20'13"E

2643.93'

N89°21'17"E

1645.46'

998.47'

N89°18'28"E

N89°08'40"E

5329.08'

LEGEND

- Berntsen Monument
- 2" Iron Pipe
- Stone or Concrete Monument
- 1" Iron Pipe
- Iron Pipe
- Other

SECTION

4

T30N, R8E

SECTION 3



CERTIFIED CORRECT:


David J. Goslin

David J. Goslin

DATE: March 28, 2003

Registered Land Surveyor


44-21,25

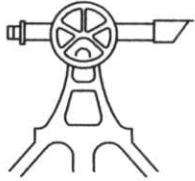

Lincoln County

SECTION SUMMARY

36	31N	7E
Section	Township	Range
PINE RIVER		
Town		

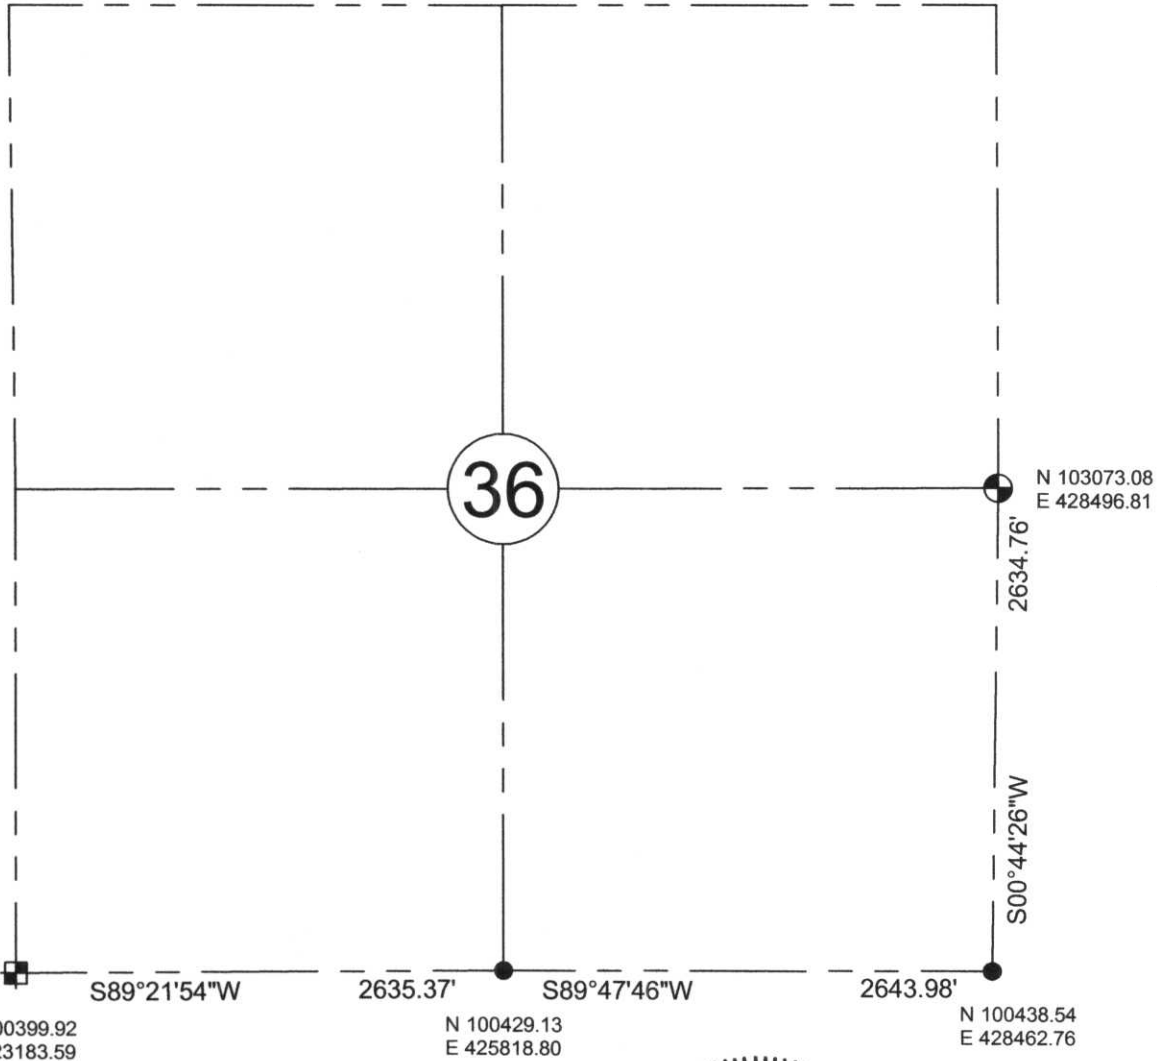

NOTE:
BEARINGS AND COORDINATES ARE BASED ON THE LINCOLN COUNTY COORDINATE SYSTEM AND REFERENCED TO THE PINE RIVER AND PINE DELLS GPS STATIONS.

LEGEND

- BERNSTEN MONUMENT
- SET MAG NAIL
- FOUND GRANITE STONE
- SURVEY MARKING PIN

SEAL



RECEIVED BY LINCOLN COUNTY
SURVEYOR THIS 6TH DAY
OF January 20 06
Zony Dath
COUNTY SURVEYOR

CERTIFIED CORRECT:

Keith J. Walkowski
KEITH J. WALKOWSKI
Registered Land Surveyor
DATE: Jan. 4TH, 2006

U.P.: 21, 25