


# Lincoln County

## SECTION SUMMARY

3	31N	8E
Section	Township	Range
PINE RIVER		
Town		

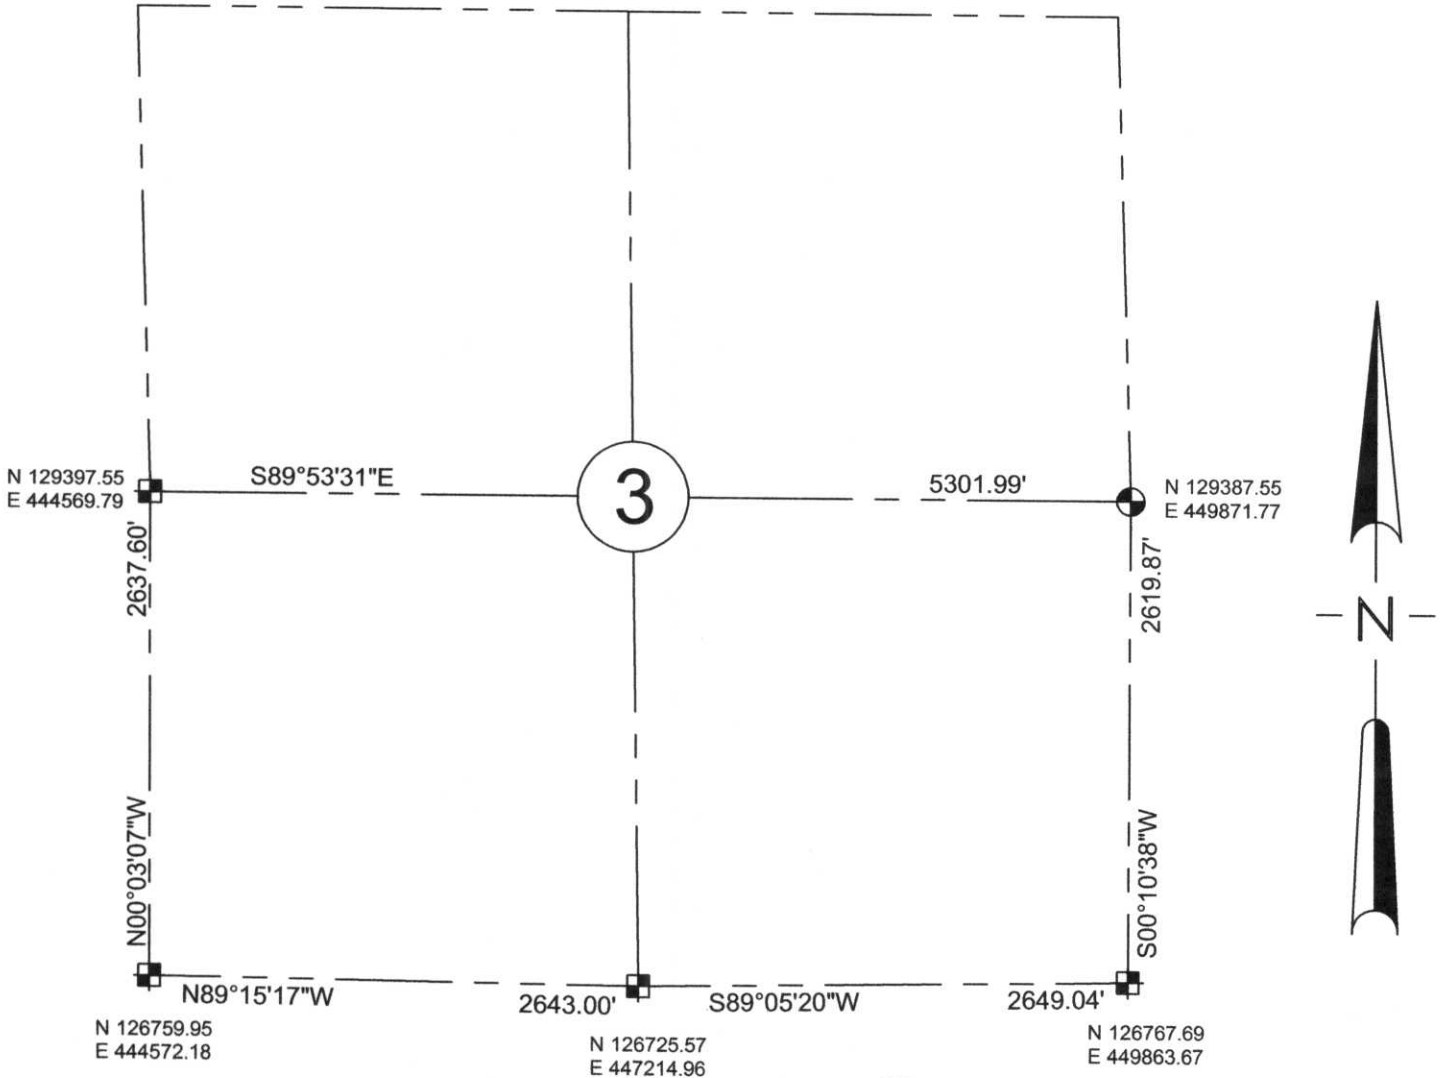

NOTE:  
BEARINGS AND COORDINATES ARE BASED ON THE LINCOLN COUNTY COORDINATE SYSTEM AND REFERENCED TO THE PINE RIVER AND PINE DELLS GPS STATIONS.

### LEGEND

- ⊕ - BERNSTEN MONUMENT
- - FOUND MAG NAIL
- ⊠ - FOUND GRANITE STONE
- - SURVEY MARKING PIN

SEAL



RECEIVED BY LINCOLN COUNTY SURVEYOR THIS 6<sup>TH</sup> DAY OF January 2006  
*Tony Walker*  
COUNTY SURVEYOR

CERTIFIED CORRECT:

*Keith J. Walkowski*  
KEITH J. WALKOWSKI  
Registered Land Surveyor  
DATE: Jan 4<sup>TH</sup>, 2006

AE:13,17