




SECTION SUMMARY


10	-	32	-	6E
Section		Township		Range
MERRILL				
Town				

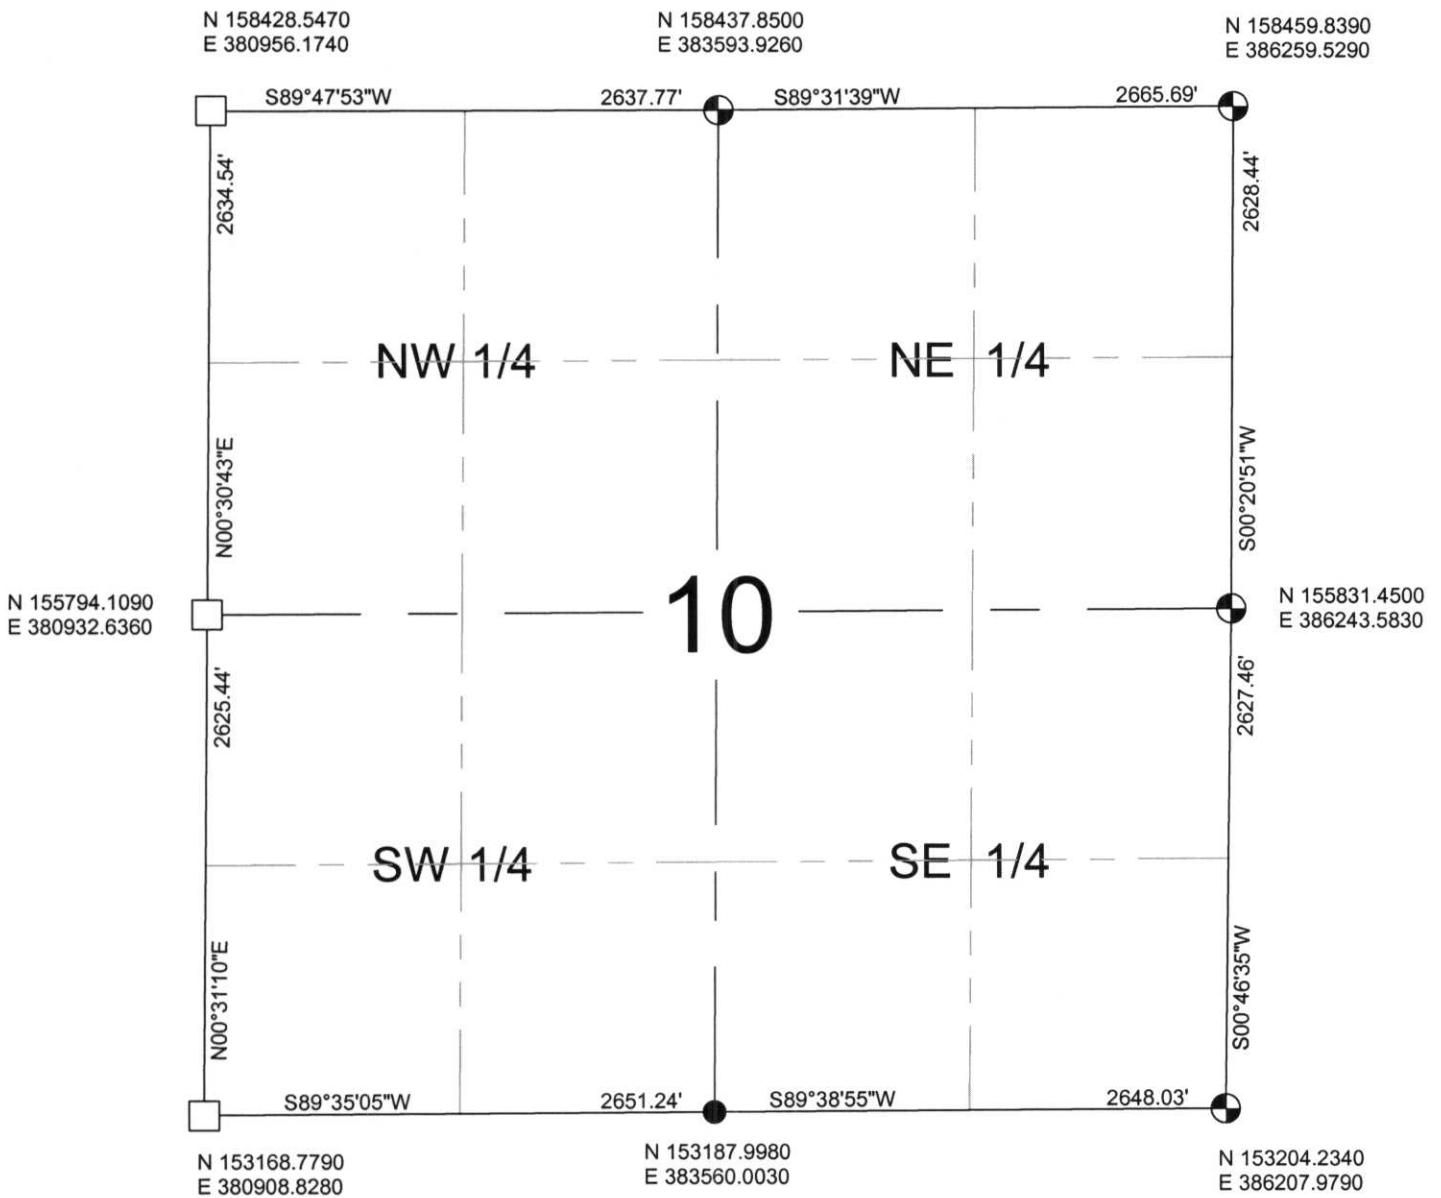

NOTES:
 COORDINATES AND BEARINGS ARE REFERENCED TO THE LINCOLN COUNTY COORDINATE SYSTEM AS DEVELOPED BY THE WISCONSIN DEPARTMENT OF TRANSPORTATION AND WERE DETERMINED BY GPS OBSERVATIONS ON CONTROL POINTS AS SUPPLIED BY THE DOT.

- LEGEND**
- ⊕ - Lincoln County Monument
 - - Stone or Concrete Monument
 - - 1" Iron Pipe
 - - 2" Iron Pipe
 - △ - P.K. Nail

RECEIVED AT LINCOLN COUNTY
 COURTHOUSE THIS 3RD DAY
 OF December, 20 02
Tony Dalko
 LAND INFORMATION OFFICE

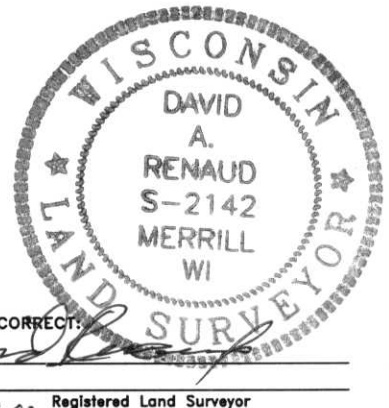

CERTIFIED CORRECT:
[Signature]
 DATE: 11-29-02 Registered Land Surveyor

R.E.I. 4080 N. 20th AVE WAUSAU, WI 54401 (715)675-9784

E, I - 13, 17