


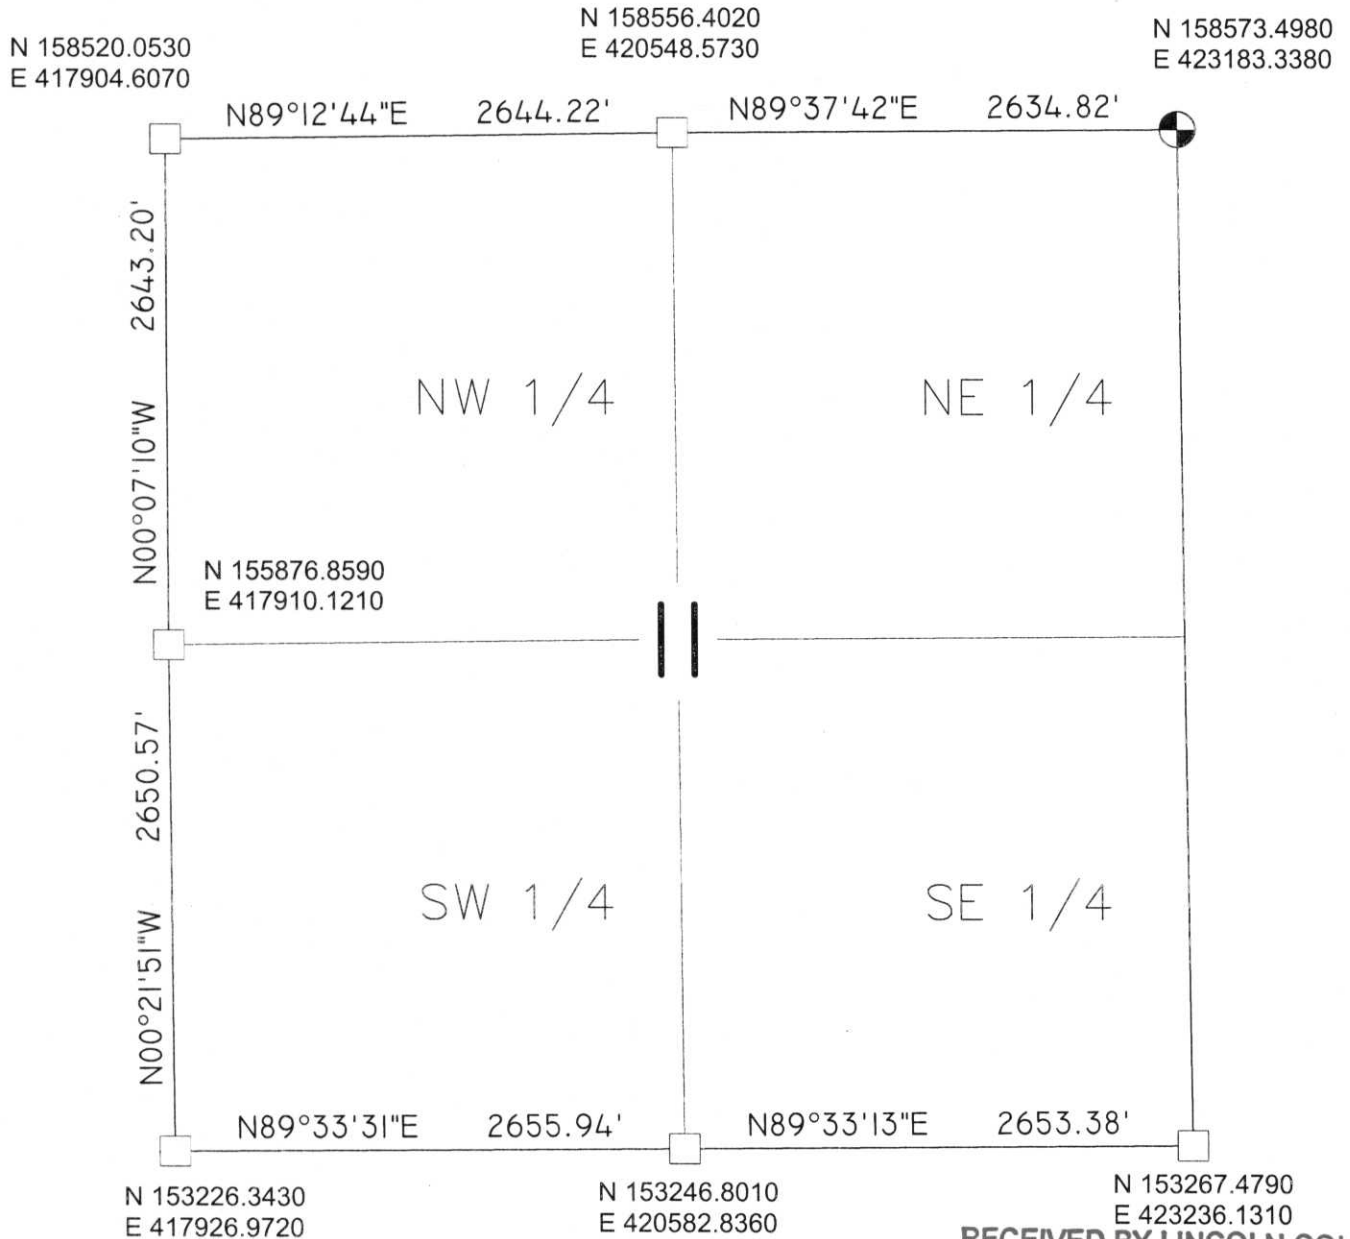

SECTION
SUMMARY

11 - T32N - R7E
Section Township Range
SCHLEY
Town



NOTES:
1-COORDINATES & BEARINGS BASED ON LINCOLN COUNTY COORDINATE SYSTEM.

- LEGEND**
- ⊙ -BERNSTEN MONUMENT
 - -GRANITE STONE
 - -1 1/2" IRON PIPE
 - -2" IRON PIPE
 - △ -PK NAIL
 - ▲ -RR SPIKE
 - -LOCATION FROM TIES
 - ⊙ -3/4" REBAR



RECEIVED BY LINCOLN COUNTY
SURVEYOR THIS 16TH DAY
OF September 20, 04
Tony Dall
COUNTY SURVEYOR

CERTIFIED CORRECT:

DAVID A. RENAUD

David Renaud
Registered Land Surveyor

DATE:

9-15-04