
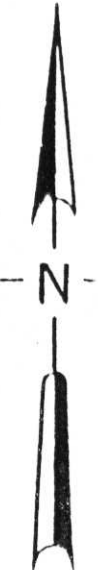


LINCOLN COUNTY

SECTION SUMMARY

4 - 32 - 8
Section - Town - Range

SCHLEY
Township

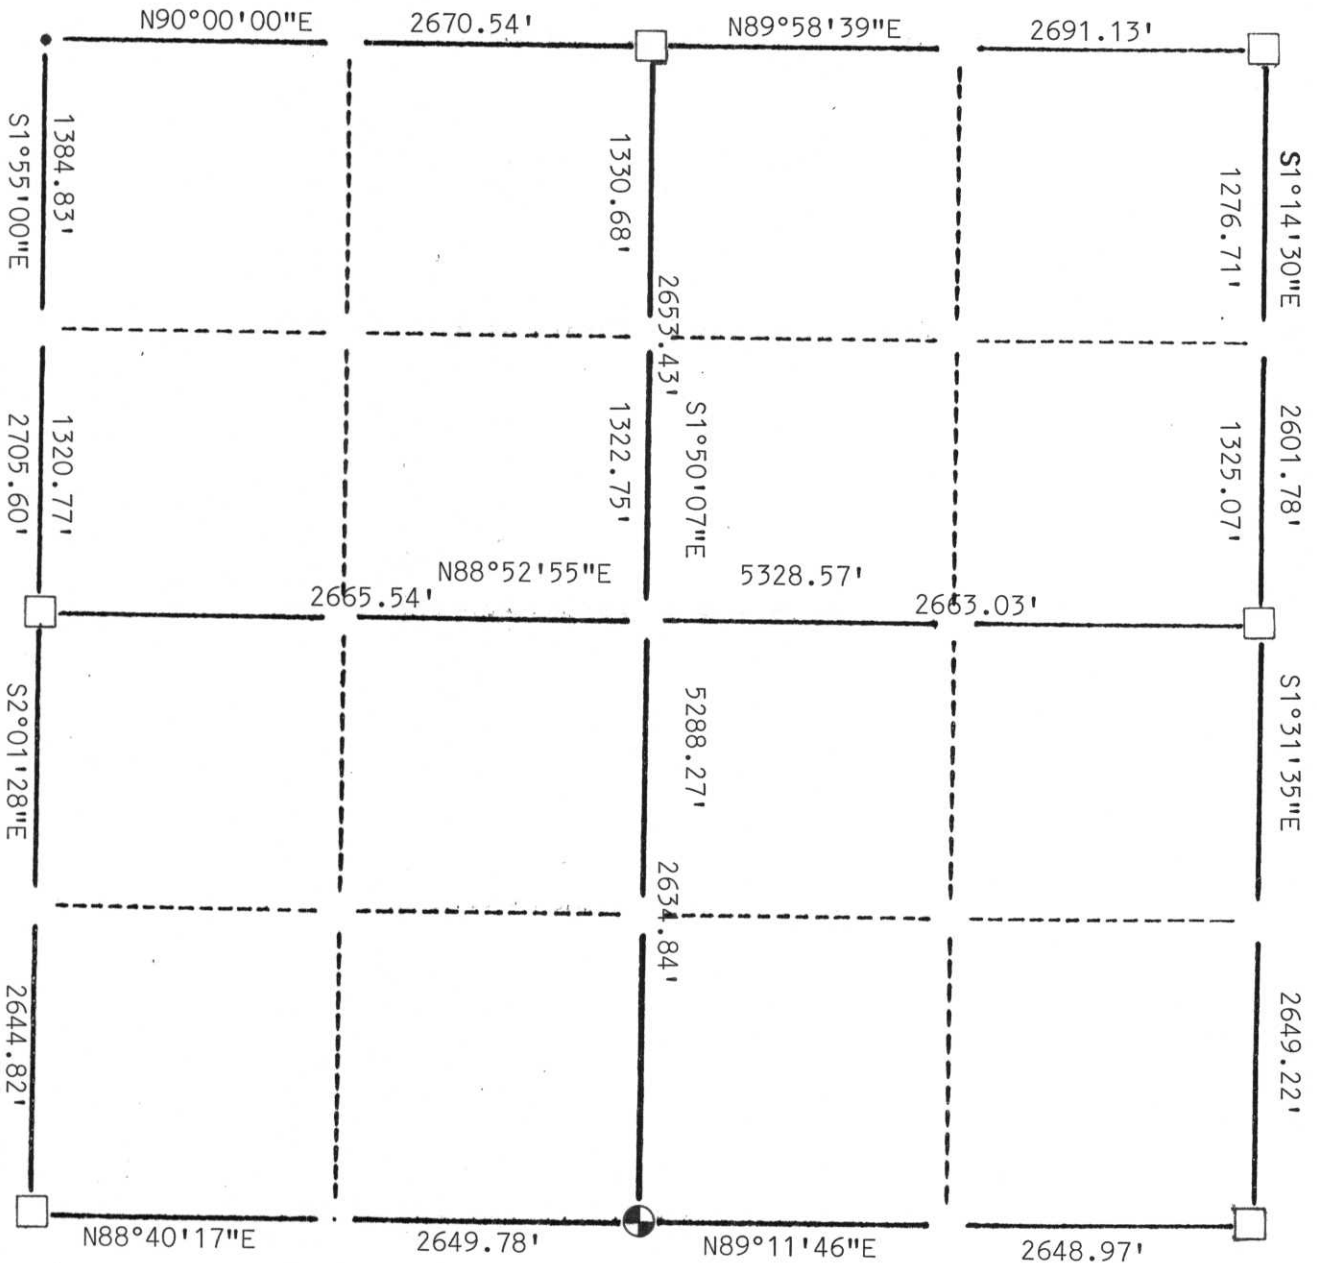

LEGEND

- LINCOLN COUNTY BERNTSEN MONUMENT
- Stone or Concrete Monument
- 2" Iron Pipe
- 1" Iron Pipe
- Iron Bar
- NAIL

CERTIFIED CORRECT:
Edwin R. Abendroth
 Edwin R. Abendroth RLS No. S-798
 Registered Land Surveyor
 DATE: September 31, 1997

RECEIVED AT LINCOLN COUNTY
 COURTHOUSE THIS 1st DAY
 OF Oct 19 97
Pat Priebe
 TAX DESCRIPTION OFFICE



AE: 9.13