



North




SECTION SUMMARY

14 - T32N - R8E
 Section Township Range
 SCHLEY
 Town

N 153199.3420
 E 449809.5020

N 153200.3900
 E 452454.1810

N 153210.5030
 E 455104.1640

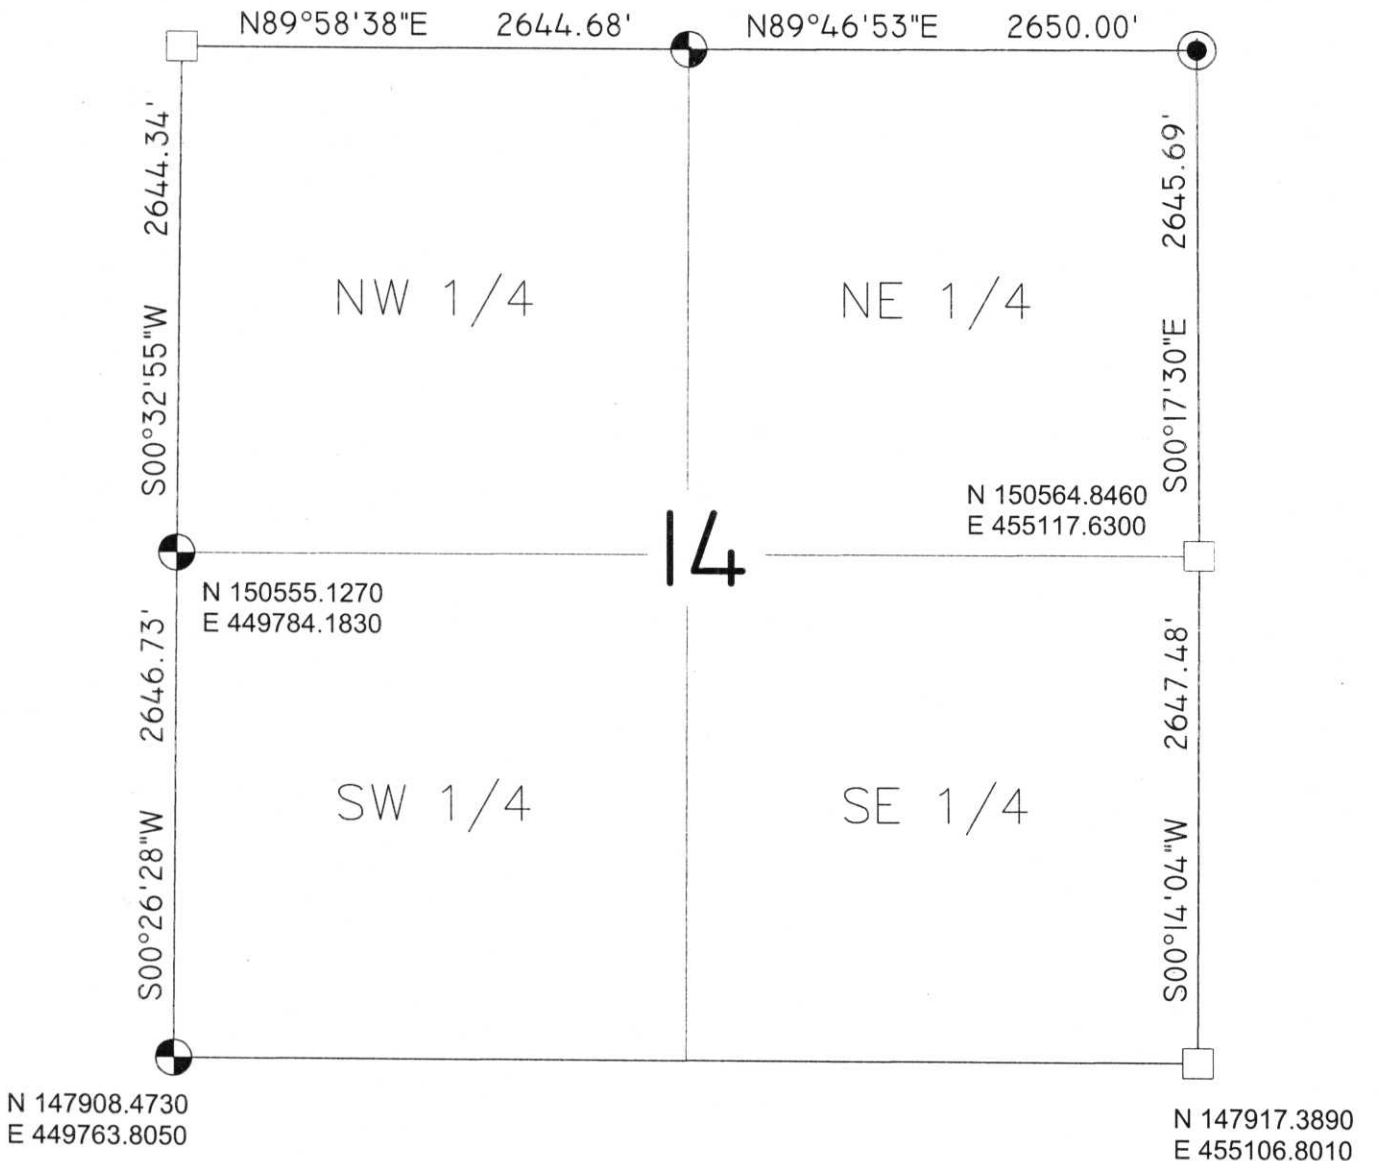

NOTES:
 1-COORDINATES & BEARINGS BASED ON LINCOLN COUNTY COORDINATE SYSTEM.

LEGEND

- ⊕ -BERNSTEN MONUMENT
- -GRANITE STONE
- -1 1/2" IRON PIPE
- -2" IRON PIPE
- △ -PK NAIL
- ▲ -RR SPIKE
- -LOCATION FROM TIES
- ⊙ -3/4" REBAR



RECEIVED BY LINCOLN COUNTY
 SURVEYOR THIS 16TH DAY
 OF September 20 04
Tony Dall
 COUNTY SURVEYOR

CERTIFIED CORRECT:

DAVID A. RENAUD

David Renaud
 Registered Land Surveyor

DATE: 9-15-04

R.E.I., 4080 N. 20TH AVE WAUSAU, WI 54401 (715)675-9784

IM: 17, 21