



SECTION SUMMARY
 19 - T33N - R8E
 Section Township Range
 RUSSELL
 Town

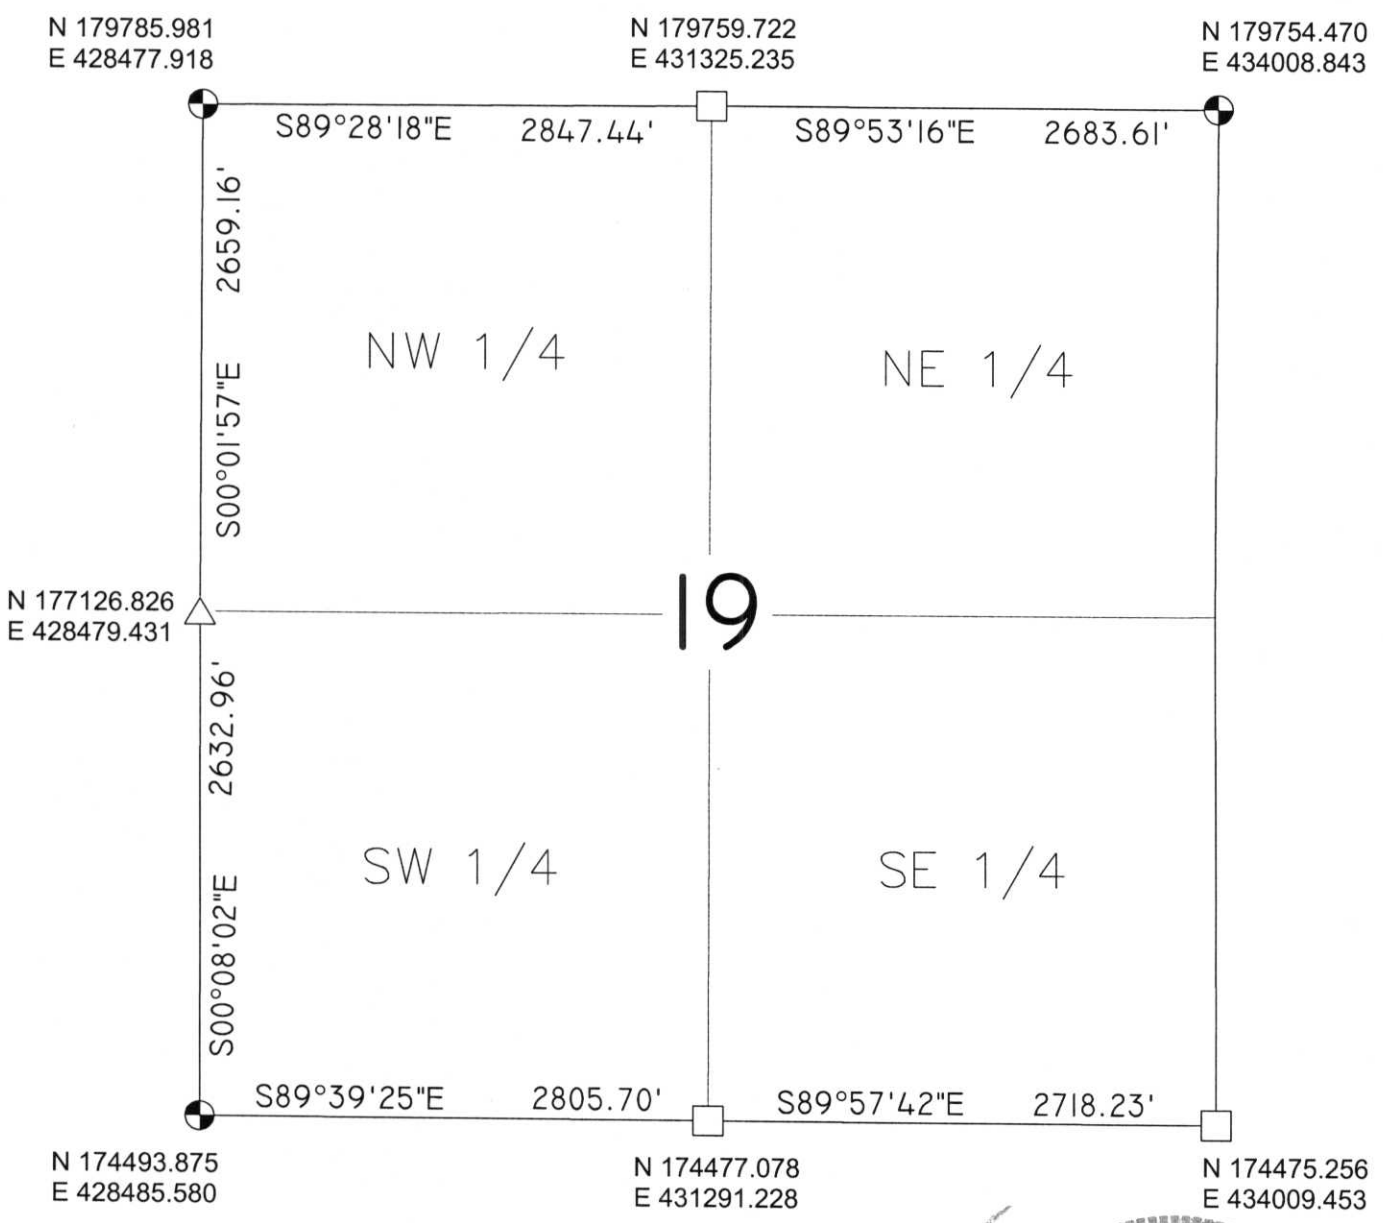

NOTES:
 1-COORDINATES & BEARINGS BASED ON LINCOLN COUNTY COORDINATE SYSTEM.

- LEGEND**
- -BERNSTEN MONUMENT
 - -GRANITE STONE
 - -1 1/2" IRON PIPE
 - -2" IRON PIPE
 - △ -PK NAIL
 - ▲ -RR SPIKE
 - -LOCATION FROM TIES
 - -3/4" REBAR

RECEIVED BY LINCOLN COUNTY SURVEYOR THIS 11TH DAY OF January 20 04
Tony Dall
 COUNTY SURVEYOR

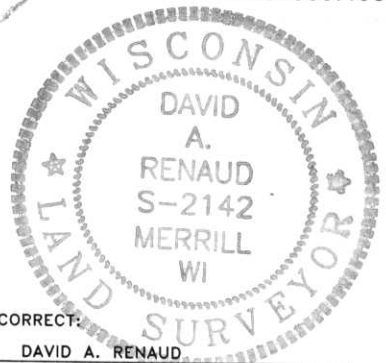

CERTIFIED CORRECT:
 DAVID A. RENAUD
David Renaud S-2142
 Registered Land Surveyor
 DATE: 12-23-30

M-Q, 1-5