



SECTION SUMMARY 26 - T33N - R8E  
 Section Township Range  
RUSSELL  
 Town

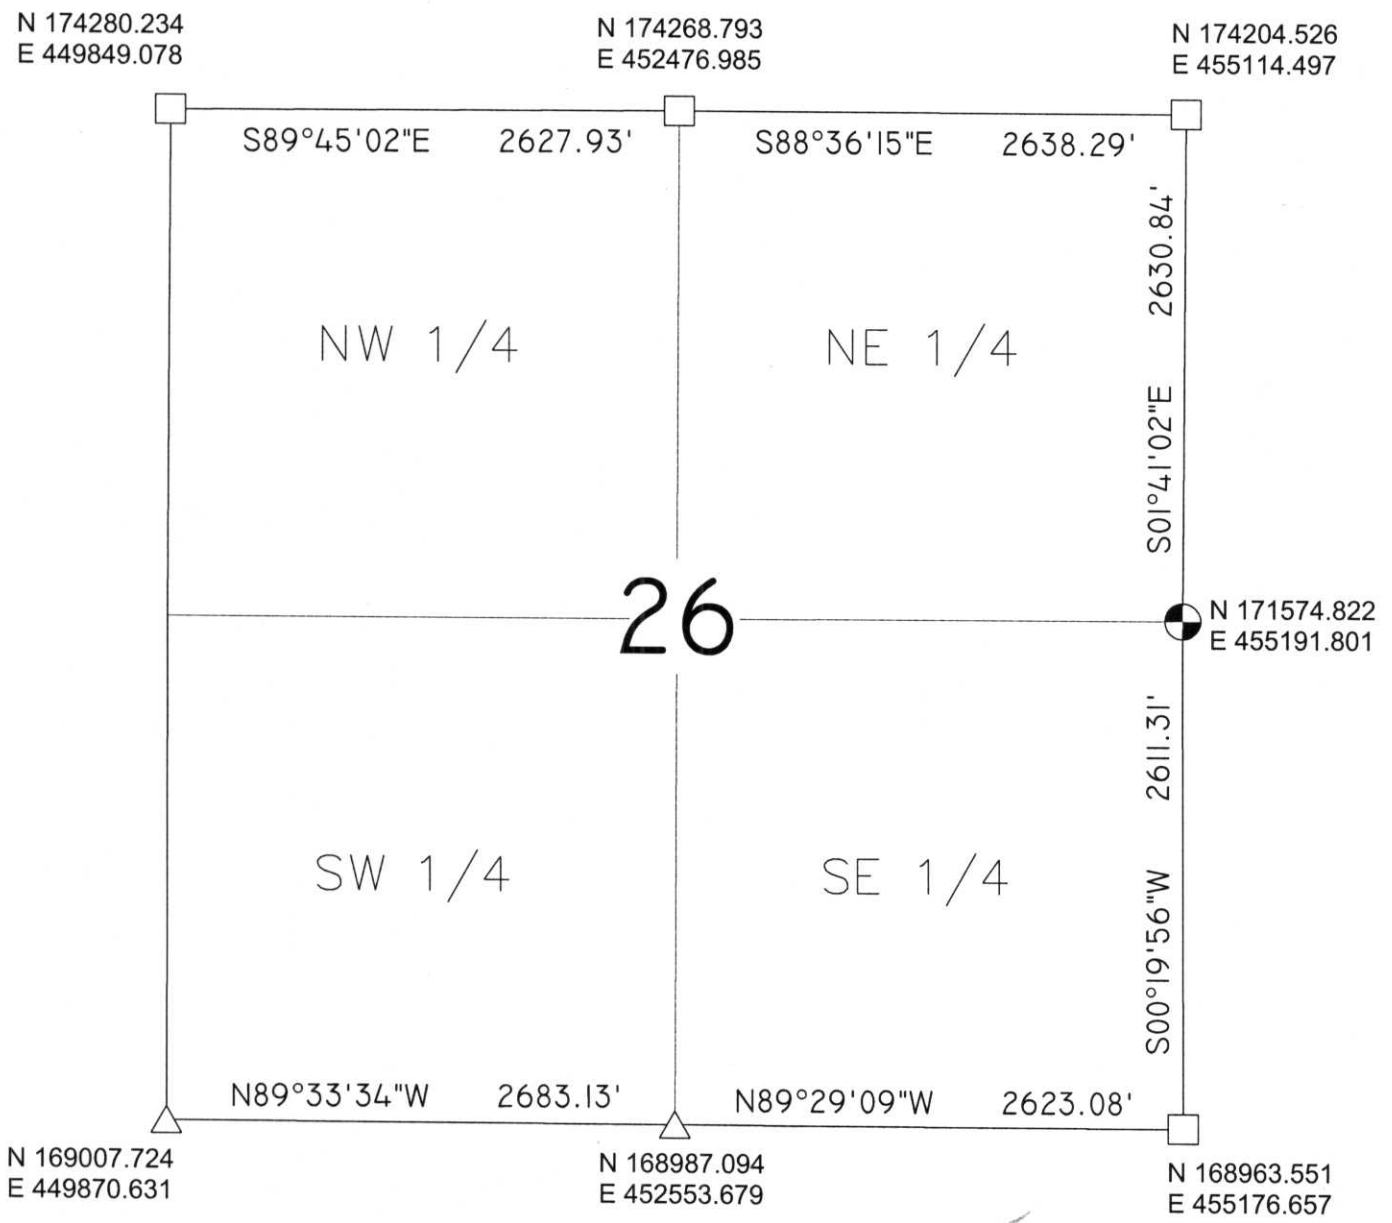

NOTES:  
 1-COORDINATES & BEARINGS BASED ON LINCOLN COUNTY COORDINATE SYSTEM.

- LEGEND**
- ⊙ -BERNSTEN MONUMENT
  - -GRANITE STONE
  - -1 1/2" IRON PIPE
  - -2" IRON PIPE
  - △ -PK NAIL
  - ▲ -RR SPIKE
  - -LOCATION FROM TIES
  - ⊙ -3/4" REBAR

RECEIVED BY LINCOLN COUNTY SURVEYOR THIS 11<sup>TH</sup> DAY OF January 20 05  
*Tony Dalt*  
 COUNTY SURVEYOR

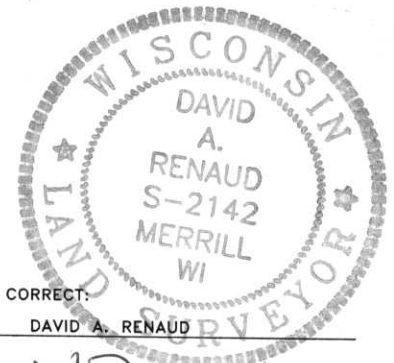

CERTIFIED CORRECT:  
 DAVID A. RENAUD  
*David Renaud S-2142*  
 Registered Land Surveyor  
 DATE: 12-23-04

9-0, 17-21