

# Lincoln County Section Summary

## Section 36, T 34 N, R 4 E


### Tomahawk Township

### Lincoln County, Wisconsin

Lincoln County  
Bemtsen  
Monument Set  
N: 201241.07'  
E: 328062.05'



Lincoln County  
Bemtsen  
Monument Set  
N: 201206.94'  
E: 330704.46'

Lincoln County  
Bemtsen  
Monument Set  
N: 201172.81'  
E: 333346.87'

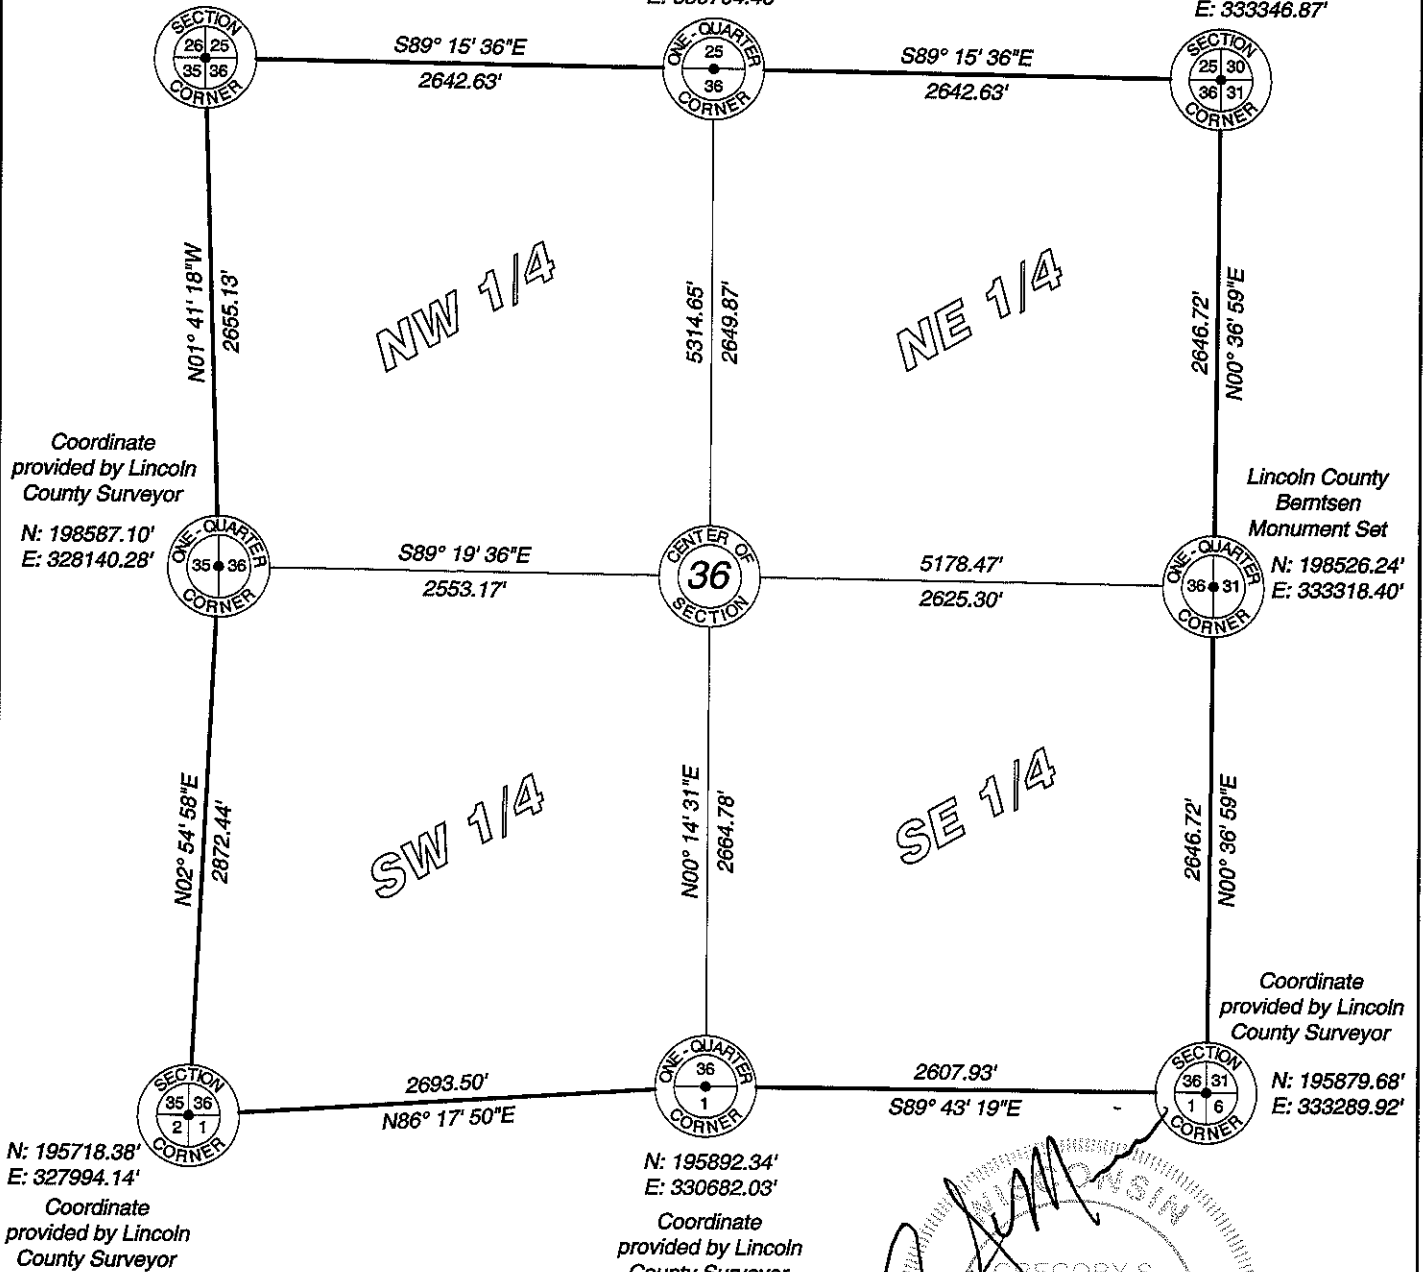

Lincoln County Grid

RECEIVED BY LINCOLN COUNTY  
SURVEYOR THIS 21<sup>ST</sup> DAY  
OF December 20, 12  
*Tommy Oude*  
COUNTY SURVEYOR

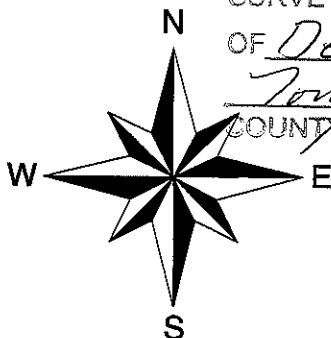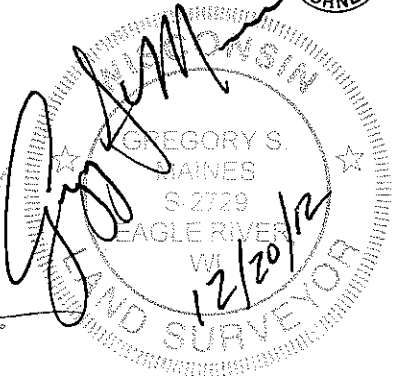

Scale 1" = 1000'



I hereby certify that the information shown hereon is true and correct to the best of my knowledge and belief.



5230 Highway 70 West  
Eagle River, WI 54521

Phone 715.479.2570  
Fax 715.479.7274

**MAINES & ASSOCIATES**  
Land Surveyors

mainesandassociates.com

Sec 36