

Lincoln County Section Summary

Section 6, T 34 N, R 5 E


Tomahawk Township

Lincoln County, Wisconsin



Lincoln County
Berntsen
Monument Set
N: 227315.02'
E: 333420.88'

Lincoln County
Berntsen
Monument Set
N: 227292.54'
E: 335883.05'

Lincoln County
Berntsen
Monument Set
N: 227268.30'
E: 338537.68'

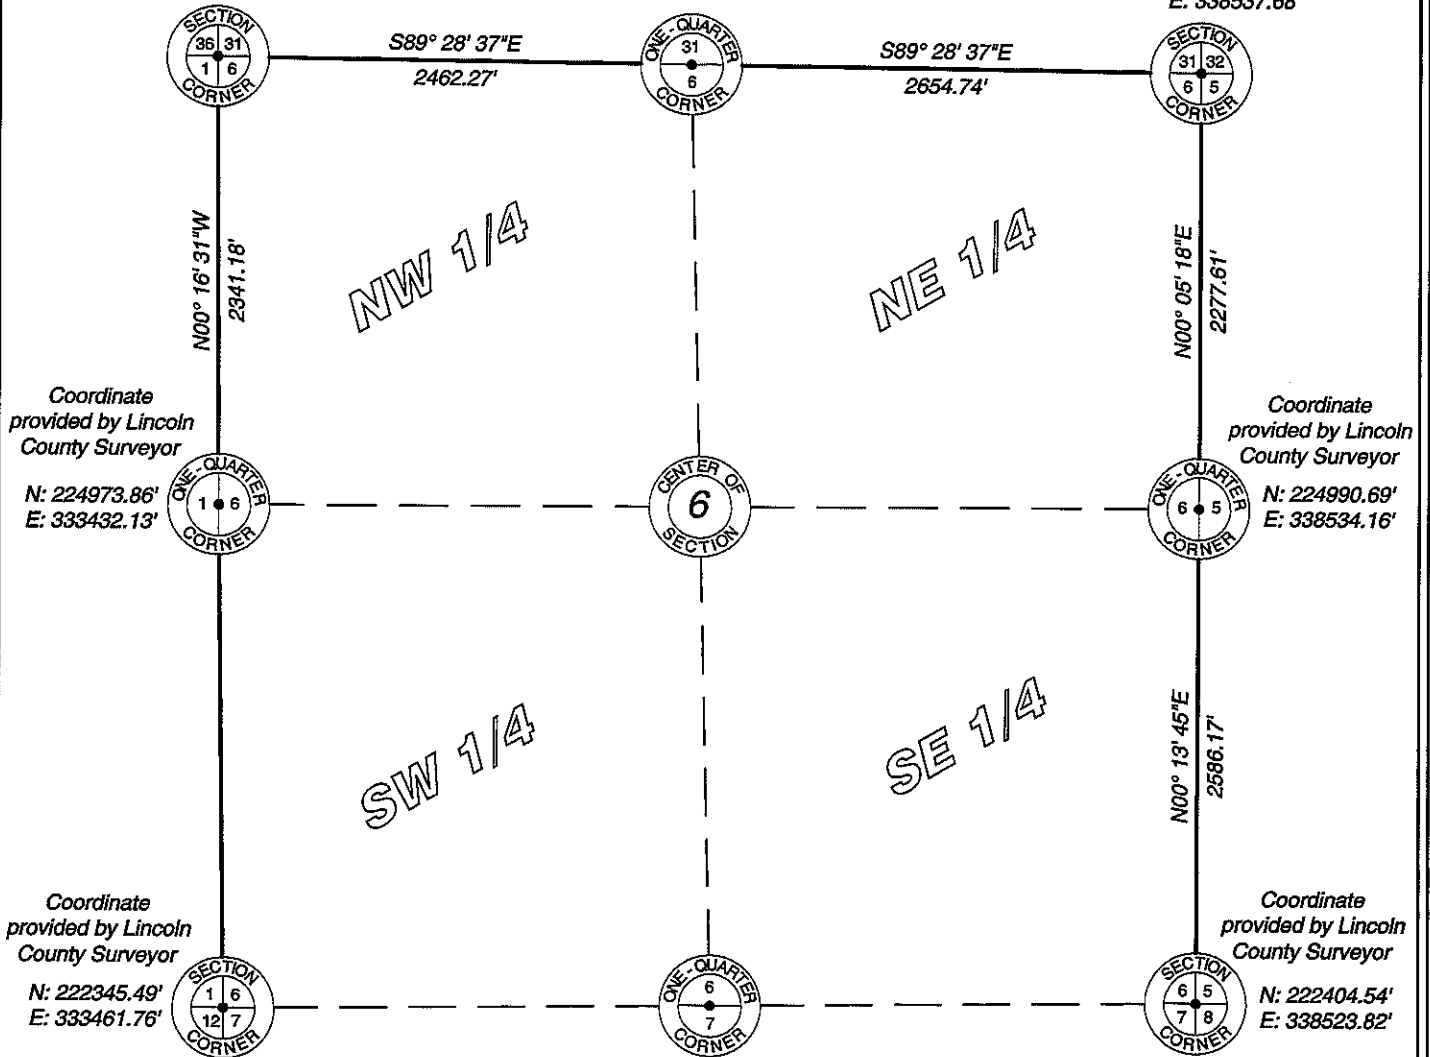

RECEIVED BY LINCOLN COUNTY
SURVEYOR THIS 21ST DAY
OF December 20 12
Tony Dahl
COUNTY SURVEYOR
Lincoln County Grid

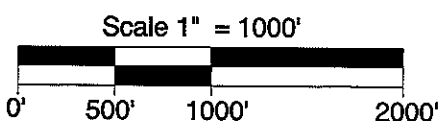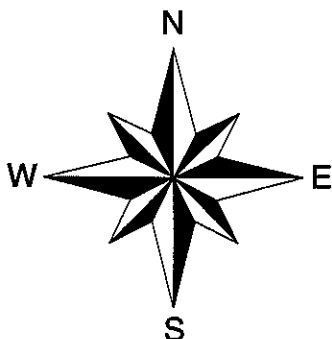

I hereby certify that the information shown hereon is true and correct to the best of my knowledge and belief.



MAINES & ASSOCIATES
Land Surveyors

5230 Highway 70 West
Eagle River, WI 54521

Phone 715.479.2570
Fax 715.479.7274

mainesandassociates.com

Sec 6