


SECTION SUMMARY

9 - 34N - 6E
Section Township Range
BRADLEY
Town

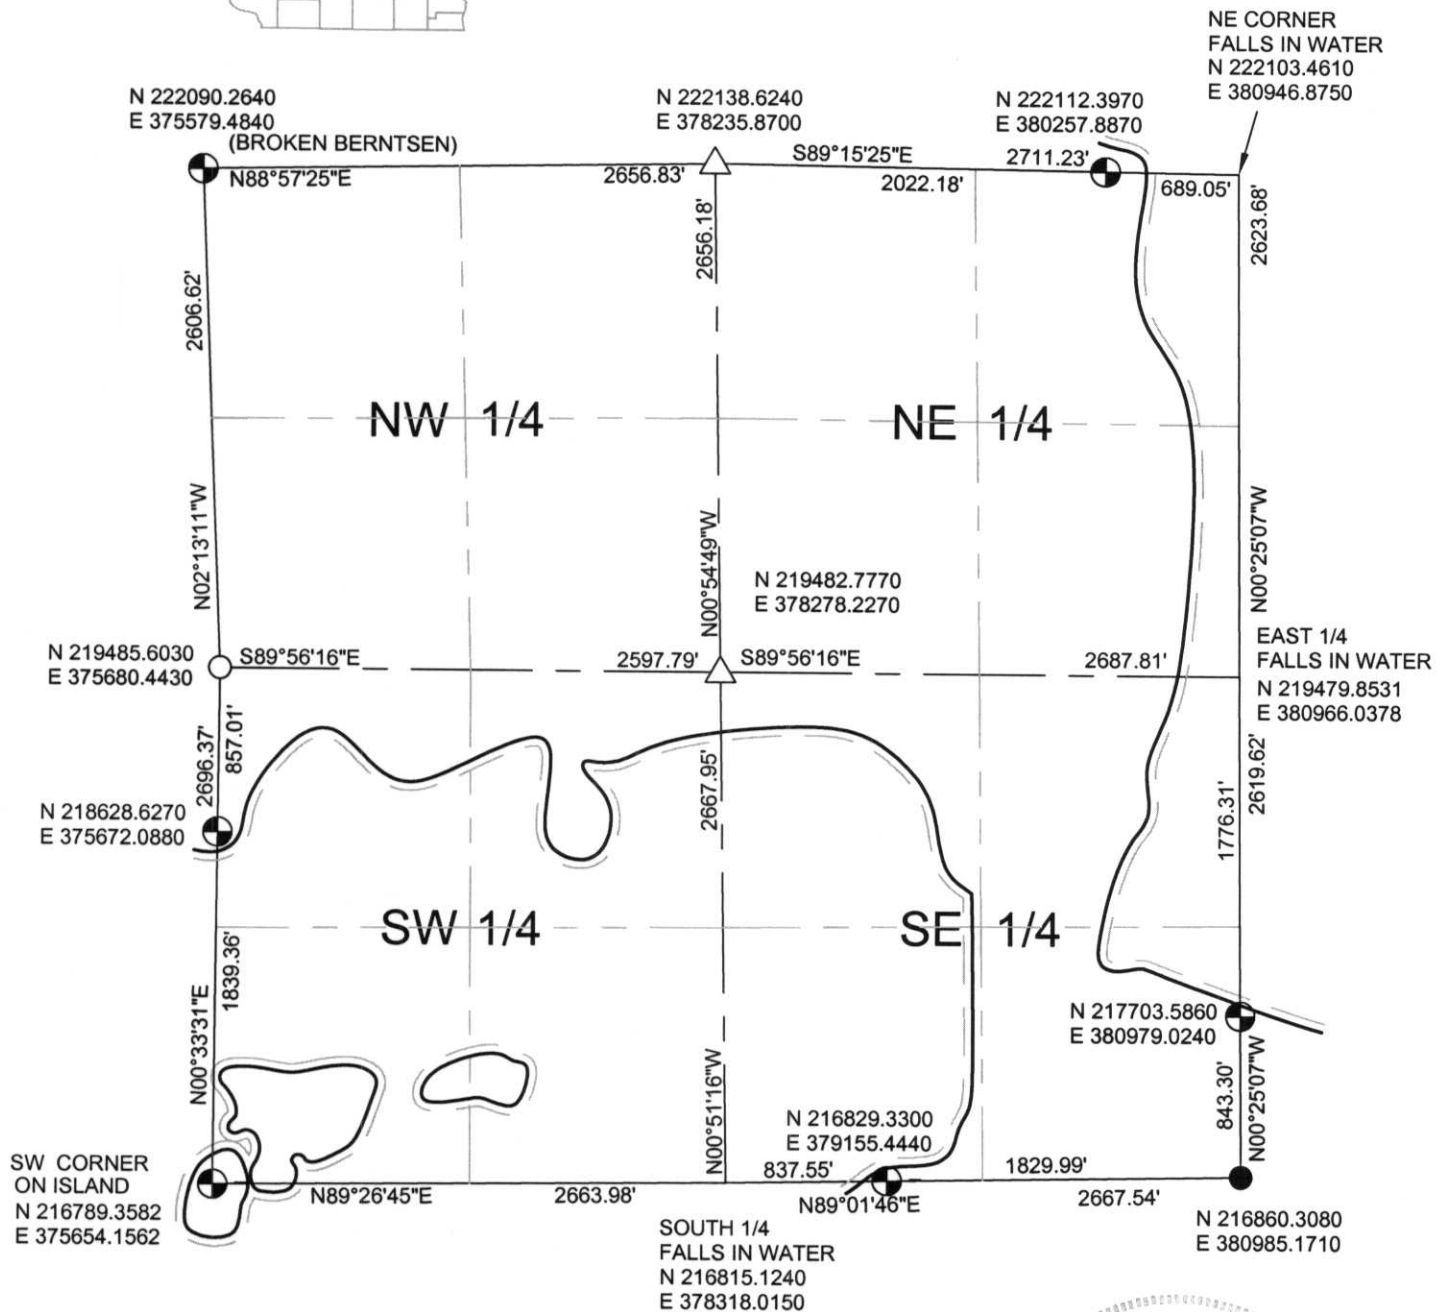

NOTES:
COORDINATES AND BEARINGS ARE REFERENCED TO THE LINCOLN COUNTY COORDINATE SYSTEM AS DEVELOPED BY THE WISCONSIN DEPARTMENT OF TRANSPORTATION AND WERE DETERMINED BY GPS OBSERVATIONS ON CONTROL POINTS AS SUPPLIED BY THE DOT.

LEGEND

- - Lincoln County Monument
- - Stone Monument
- - 1-1/2" Iron Pipe
- - 2" Iron Pipe
- △ - Spike

RECEIVED AT LINCOLN COUNTY
COURTHOUSE THIS 6TH DAY
OF February 20 02
Tony Dahn
LAND INFORMATION OFFICE

WISCONSIN
THOMAS A. RADENZ
S-2005
WAUSAU
WI
LAND SURVEYOR
CERTIFIED CORRECT:
Thomas A. Radenz
Registered Land Surveyor
DATE: 2/5/02

E.I.: 9,13